
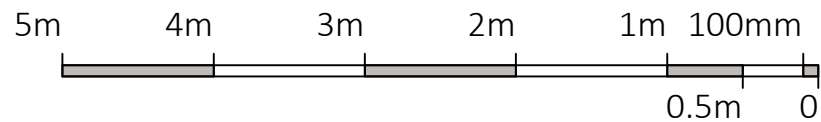


<b>JOB TITLE</b>	149 Gloucester Avenue
<b>DRAWING NO.</b>	GA/ 001
<b>DATE</b>	26/08/2015
<b>SCALE</b>	1:50 @ A3
<b>DRAWING TITLE</b>	Existing lower ground floor plan


Indicative Drawings only.  
Do not Scale  
All dimensions to be checked and approved.

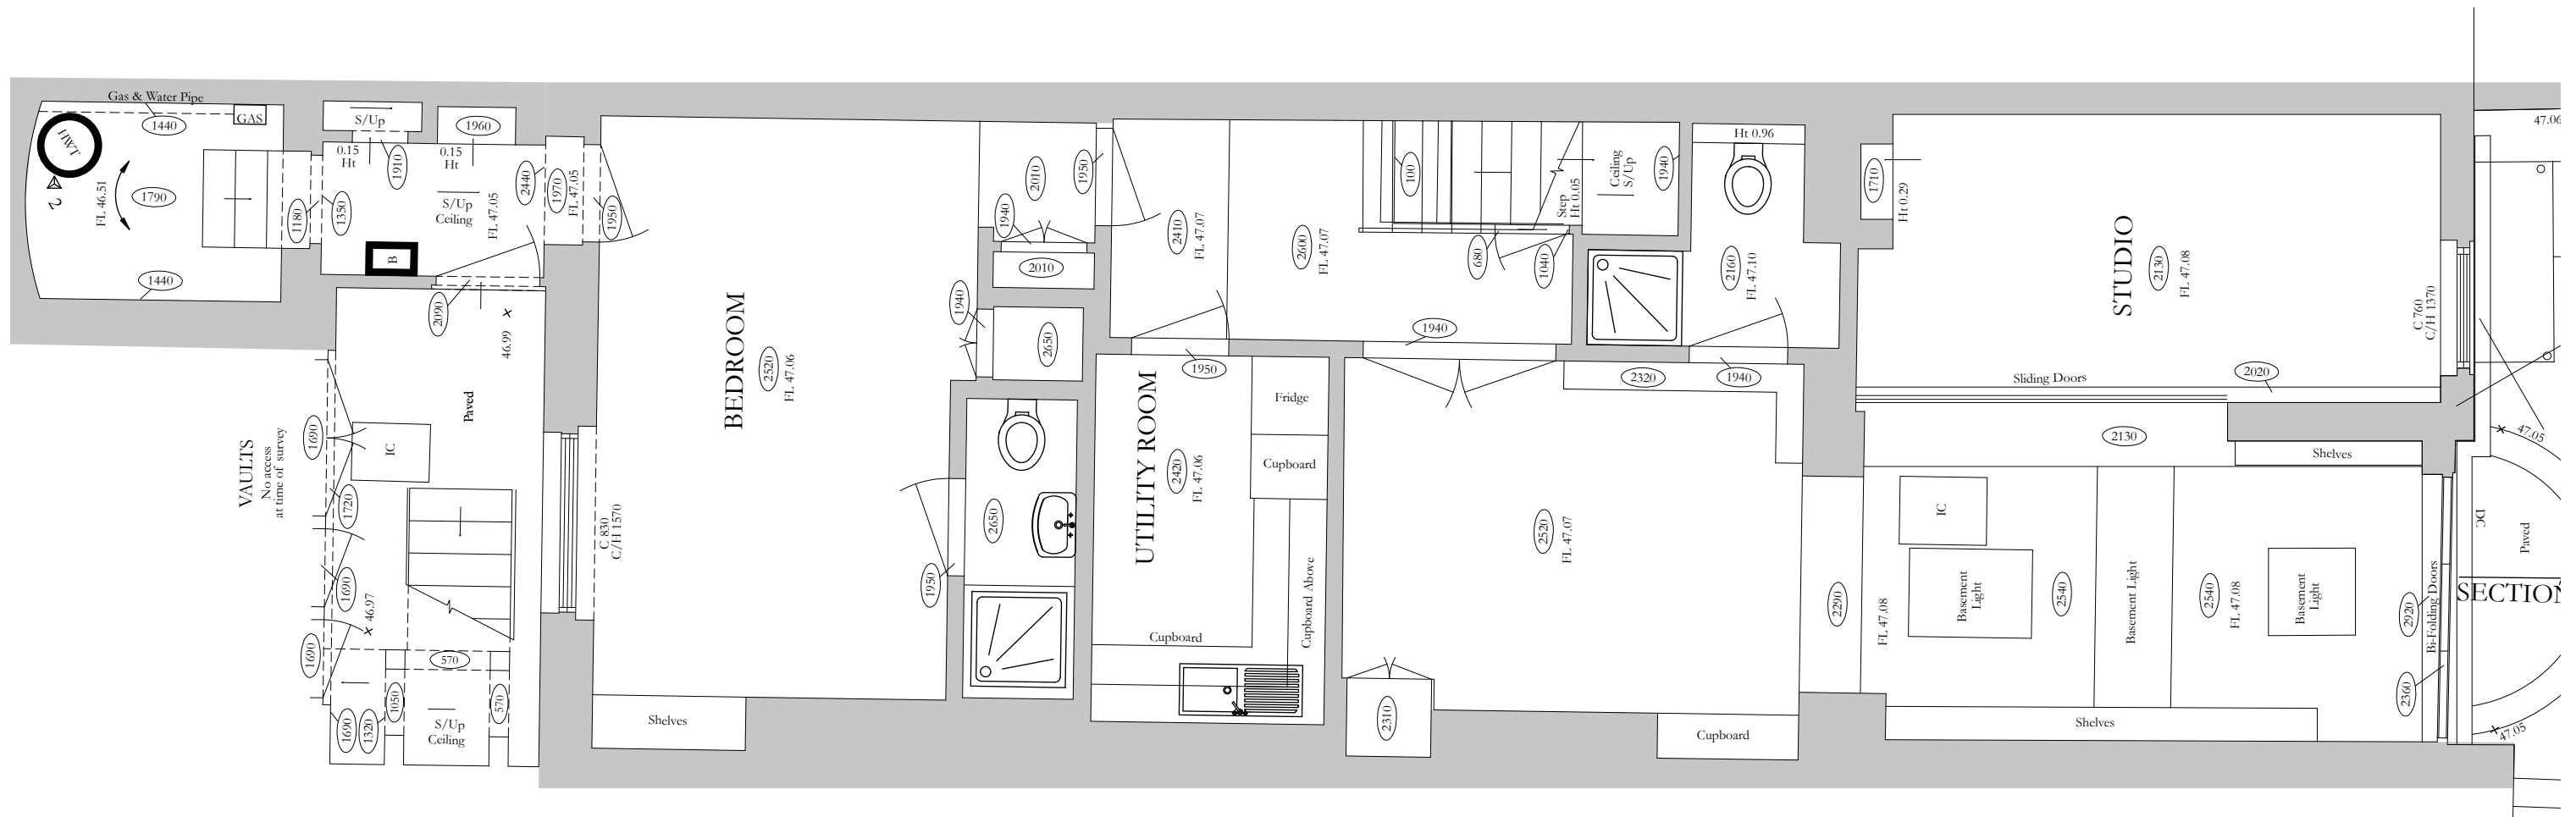

**William Nickerson**  
Architectural and Interior Design



No. 9 Goldhawk Mews  
London  
W12 8PA

Tel: 0208 749 7900  
Mobile: 07973 655 583  
willie@willienickerson.com

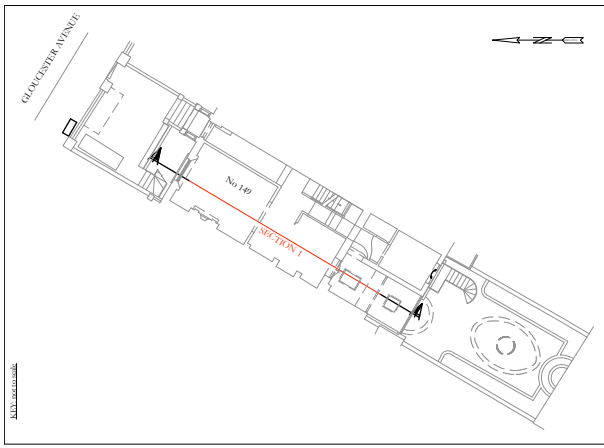

<b>JOB TITLE</b>	149 Gloucester Avenue
<b>DRAWING NO.</b>	GA/ 002
<b>DATE</b>	26/08/2015
<b>SCALE</b>	1:50 @ A3
<b>DRAWING TITLE</b>	Existing upper ground floor plan


Indicative Drawings only.  
Do not Scale  
All dimensions to be checked and approved.

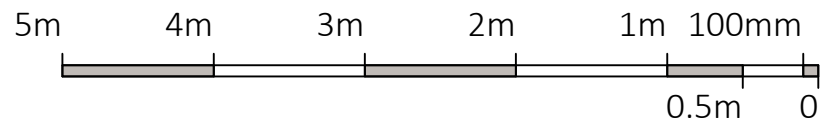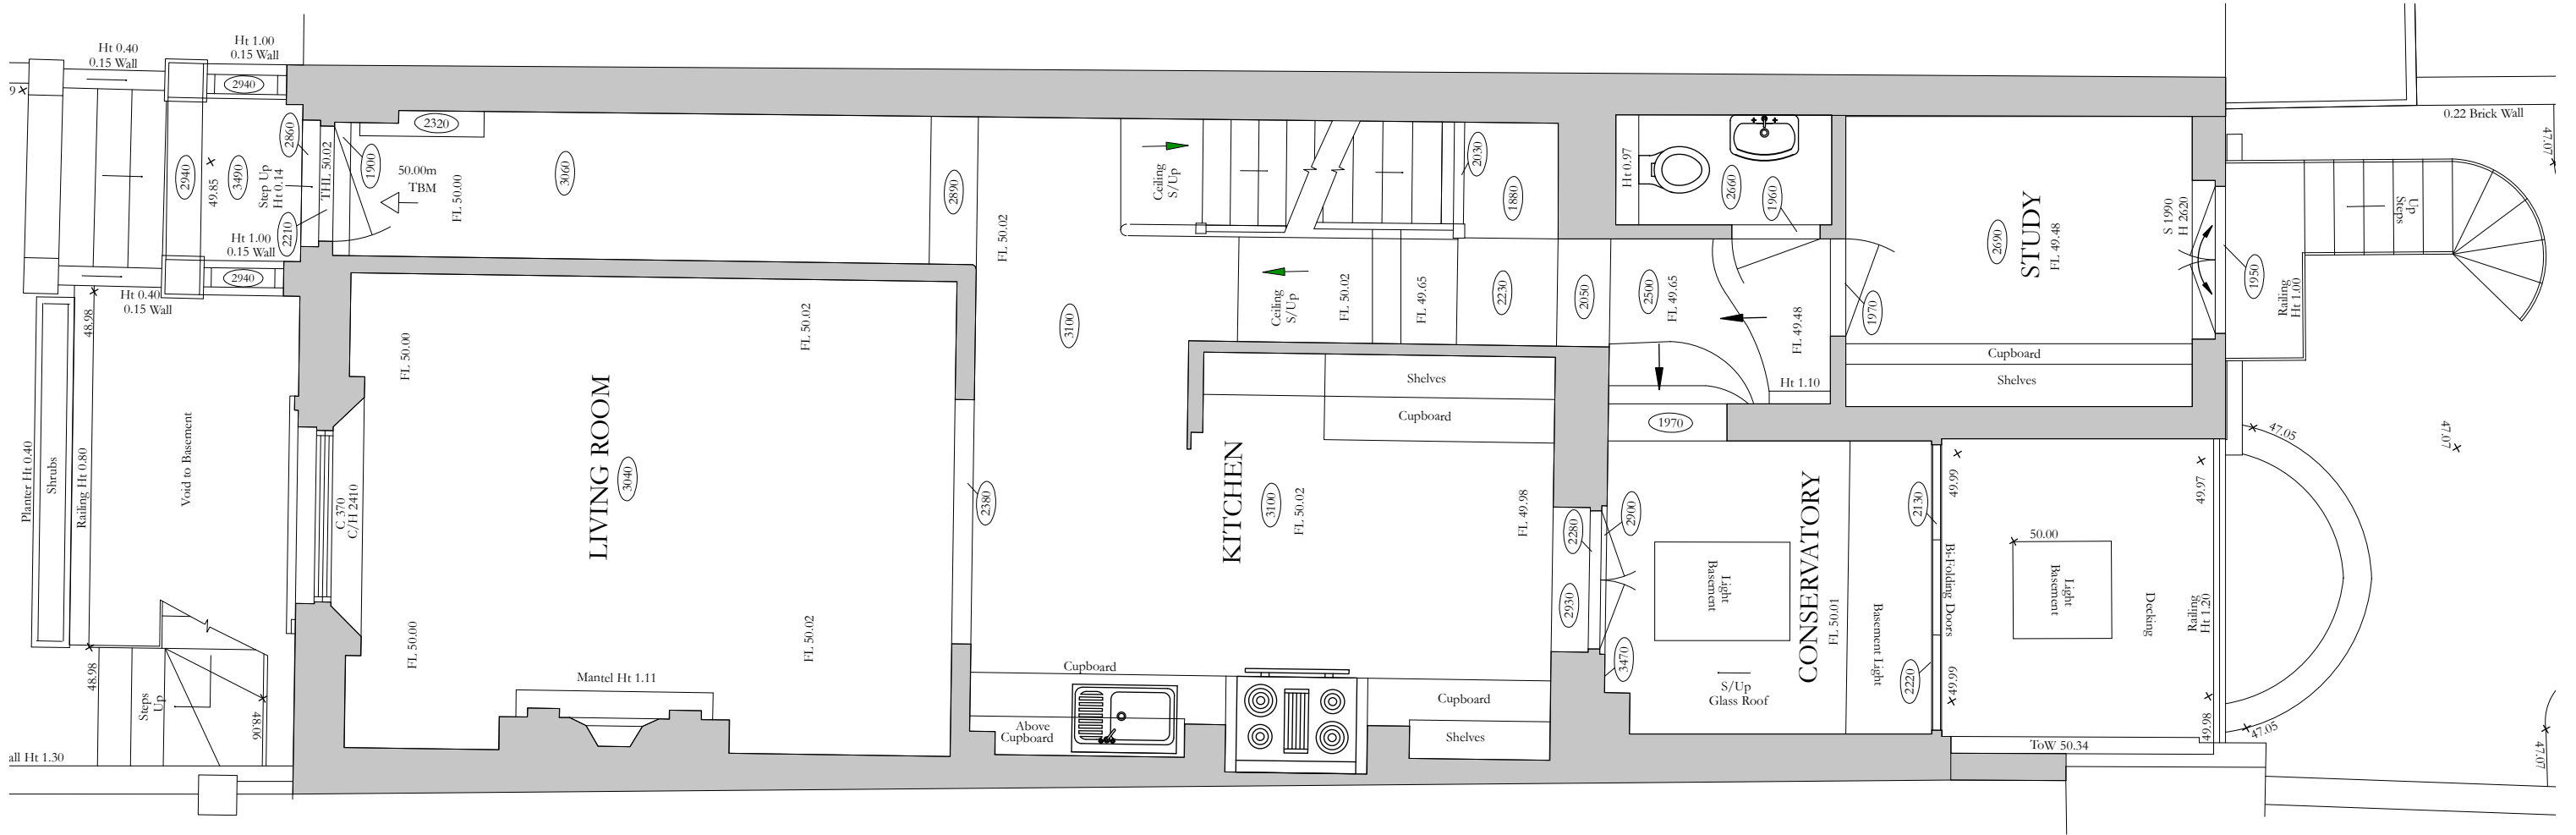

**William Nickerson**  
Architectural and Interior Design



No. 9 Goldhawk Mews  
London  
W12 8PA

Tel: 0208 749 7900  
Mobile: 07973 655 583  
willie@willienickerson.com

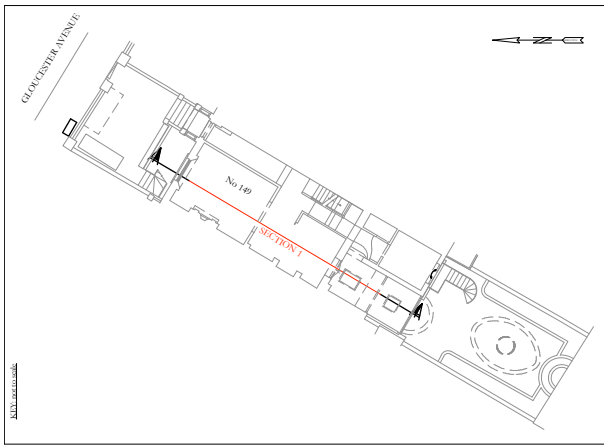

<b>JOB TITLE</b>	149 Gloucester Avenue
<b>DRAWING NO.</b>	GA/ 002B
<b>DATE</b>	26/08/2015
<b>SCALE</b>	1:100 @ A3
<b>DRAWING TITLE</b>	Existing site layout


Indicative Drawings only.  
Do not Scale  
All dimensions to be checked and approved.

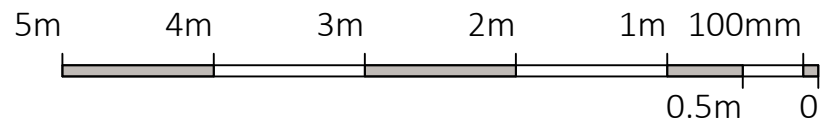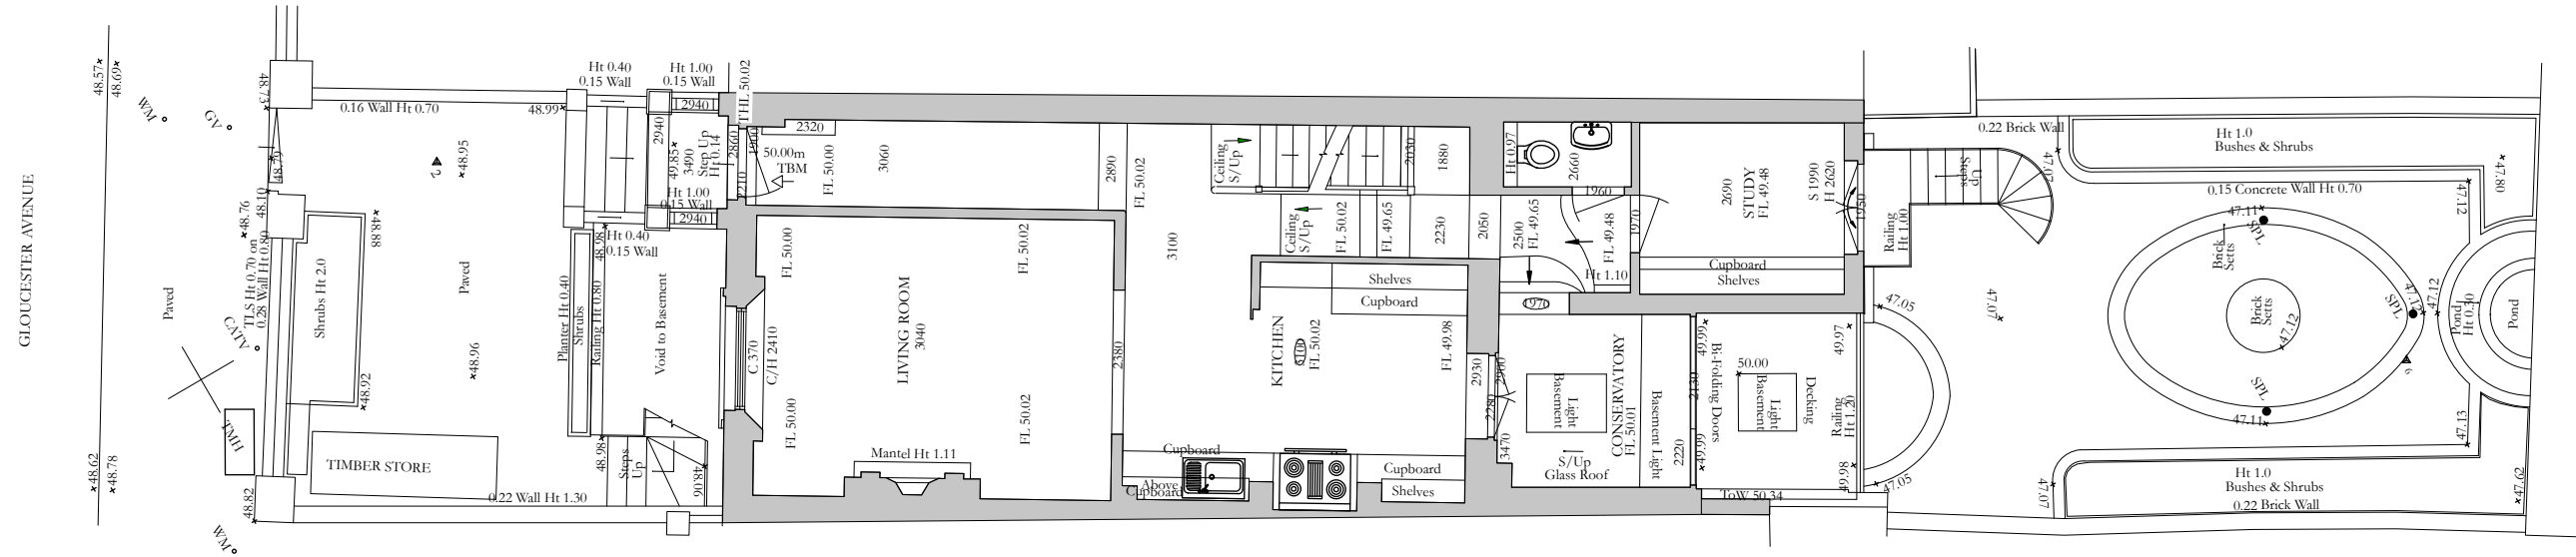

**William Nickerson**  
Architectural and Interior Design


No. 9 Goldhawk Mews  
London  
W12 8PA

Tel: 0208 749 7900  
Mobile: 07973 655 583  
willie@willienickerson.com

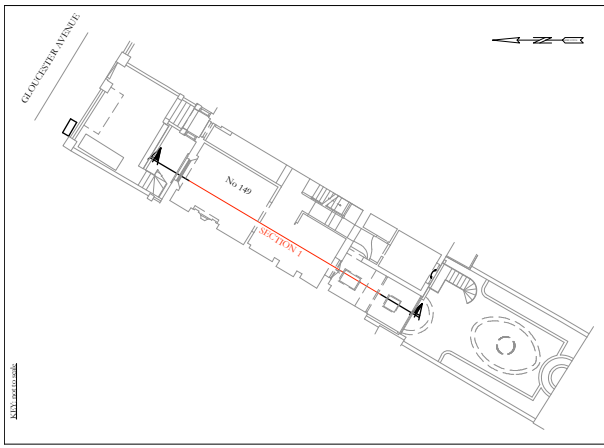

<b>JOB TITLE</b>	149 Gloucester Avenue
<b>DRAWING NO.</b>	GA/ 003
<b>DATE</b>	26/08/2015
<b>SCALE</b>	1:50 @ A3
<b>DRAWING TITLE</b>	Existing first floor plan


Indicative Drawings only.  
Do not Scale  
All dimensions to be checked and approved.

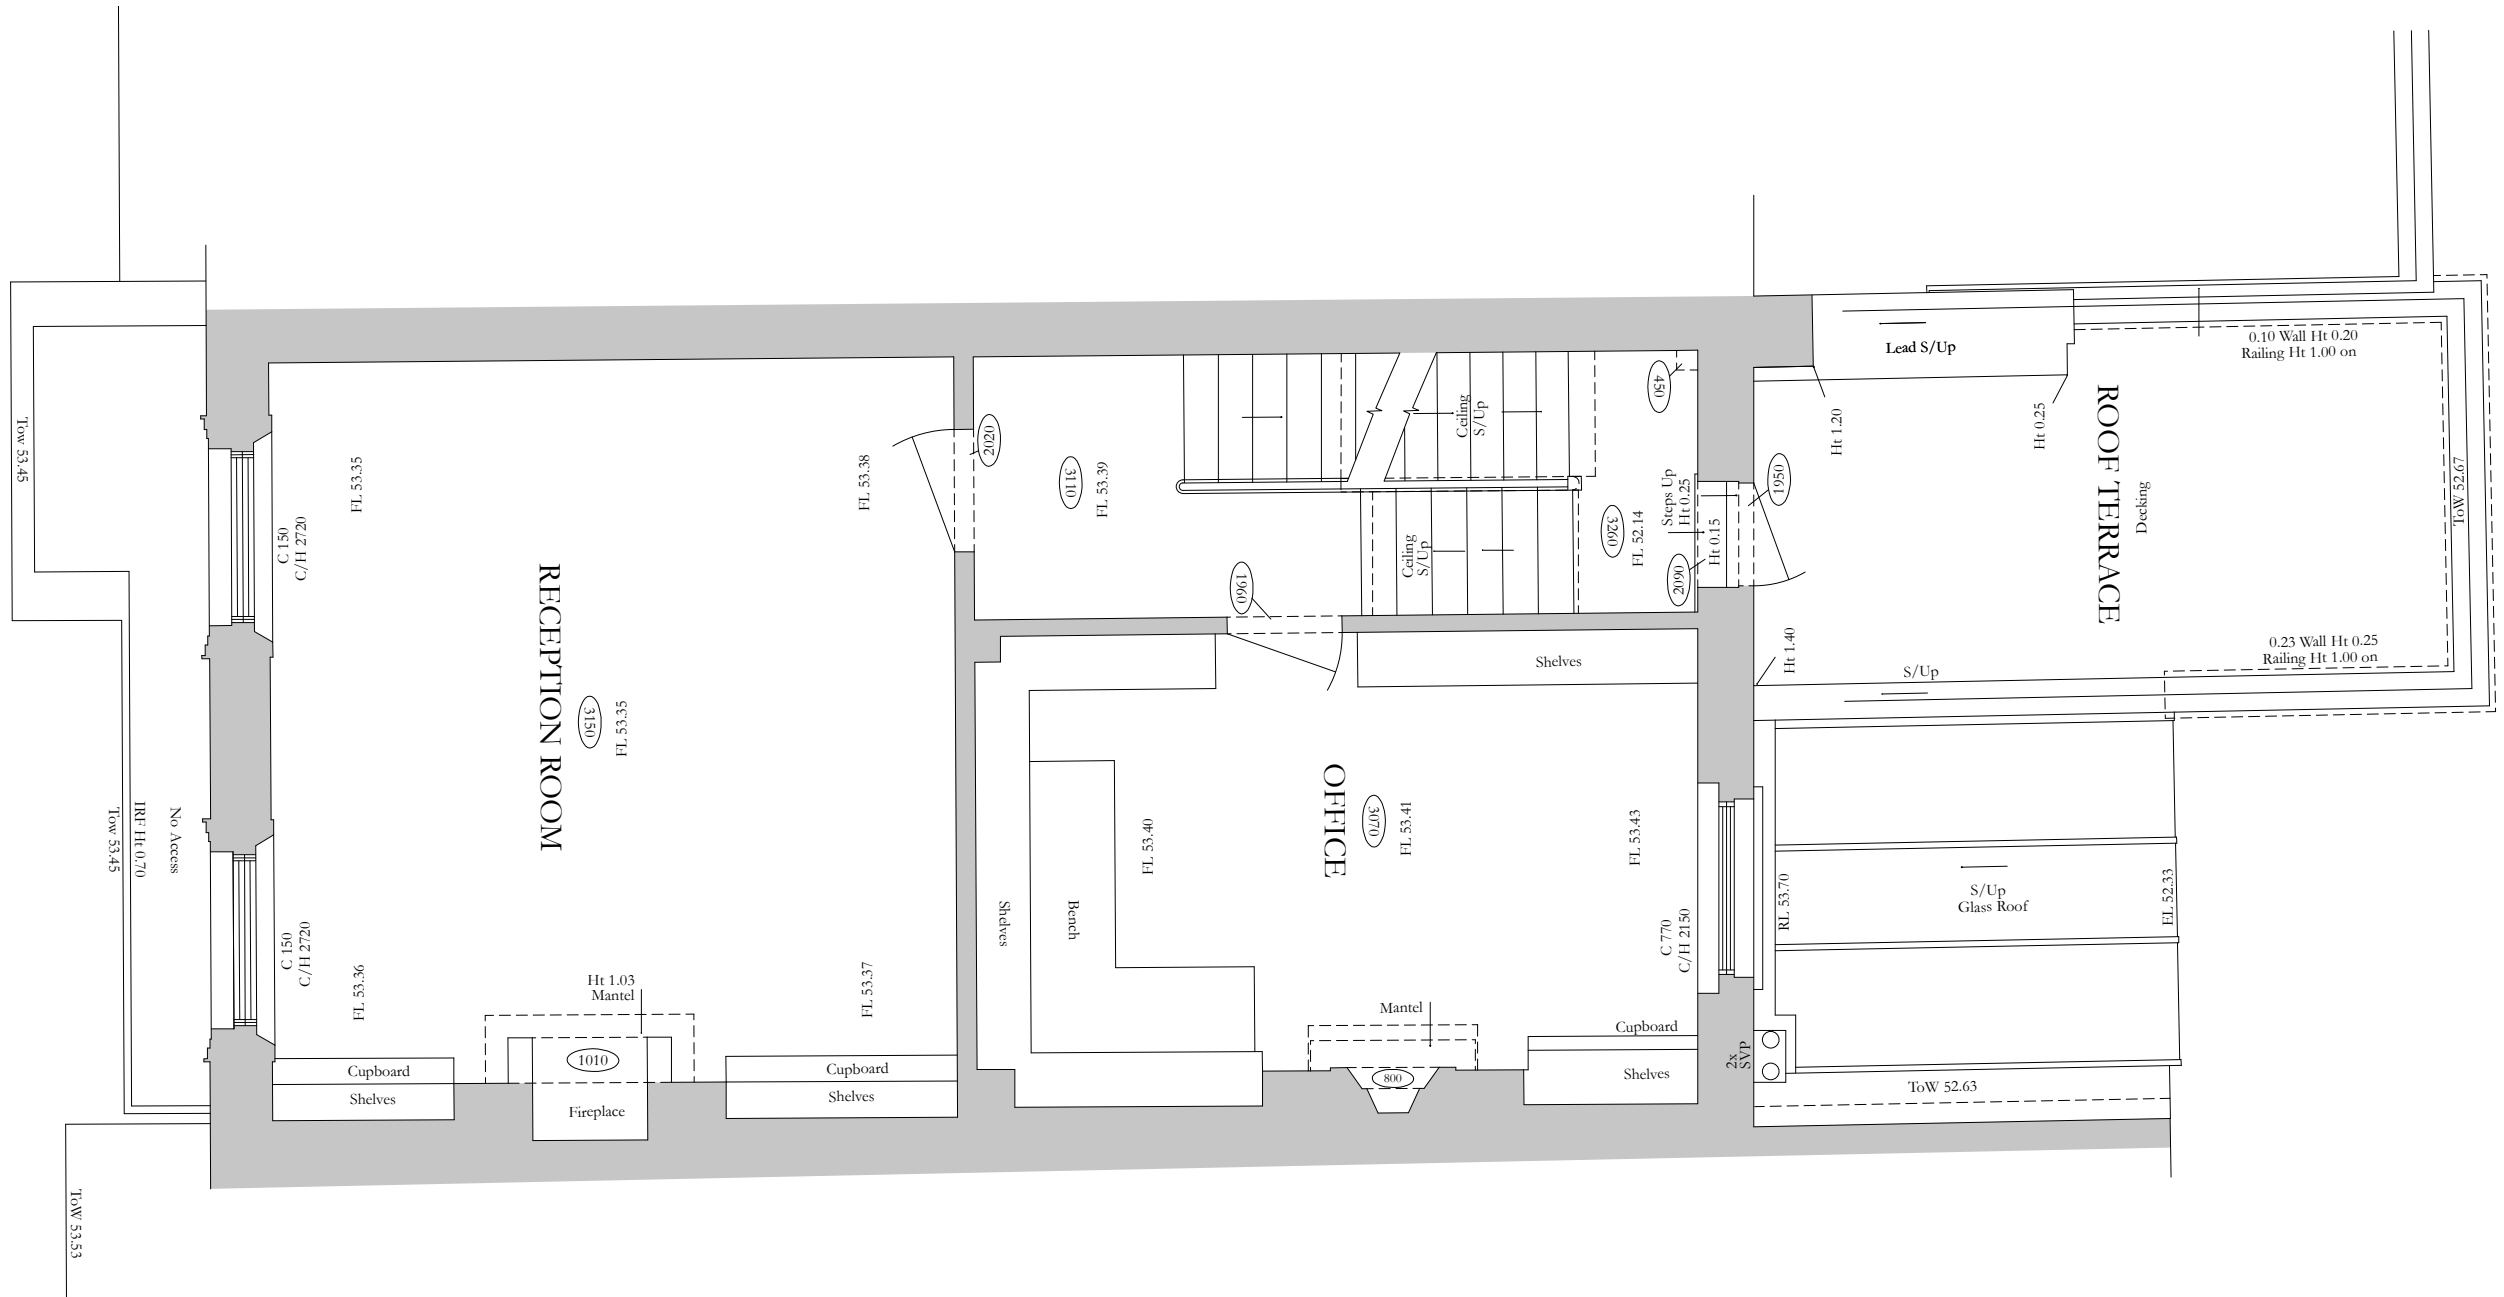

**William Nickerson**  
Architectural and Interior Design

No. 9 Goldhawk Mews  
London  
W12 8PA

Tel: 0208 749 7900  
Mobile: 07973 655 583  
willie@willienickerson.com

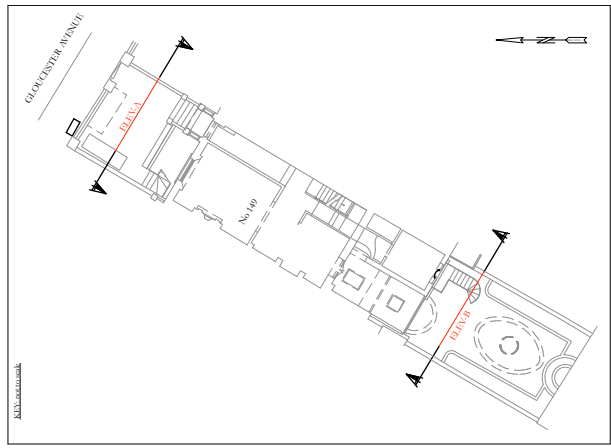

**JOB TITLE** 149 Gloucester Avenue


**DRAWING NO.**  
GA/ 016

**DATE** 24/09/2015

**SCALE** 1:50 @ A3

**DRAWING TITLE**  
Existing front elevation

Indicative Drawings only.  
Do not Scale  
All dimensions to be  
checked and approved.

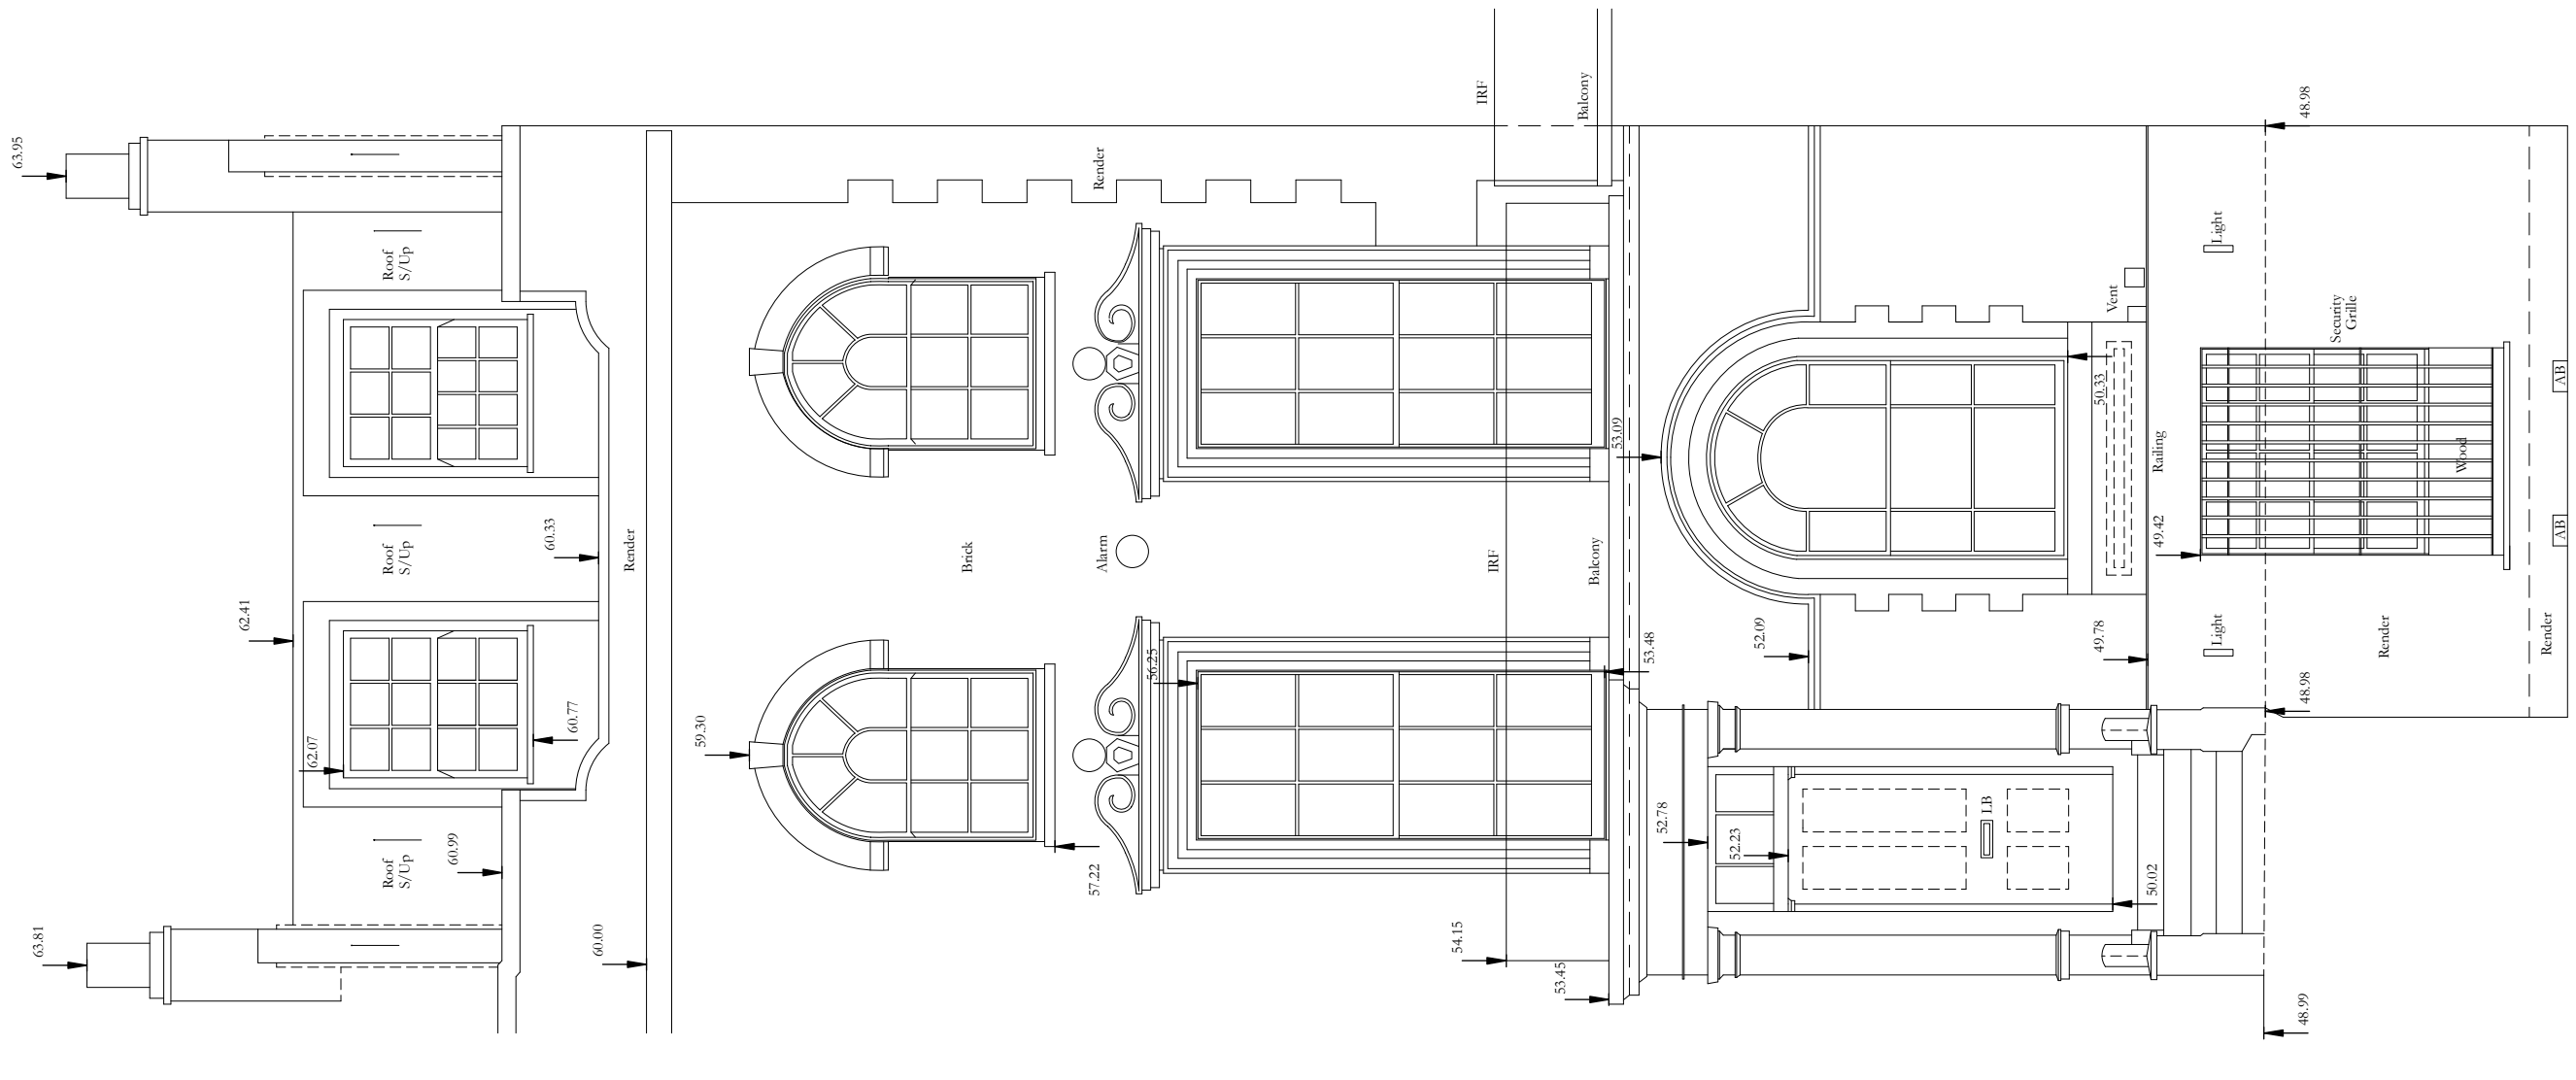

No 149


ELEVATION A

DATUM 45.00m

**William Nickerson**  
Architectural and Interior Design

No. 9 Goldhawk Mews  
London  
W12 8PA

Tel: 0208 749 7900  
Mobile: 07973 655 583  
willie@willienickerson.com

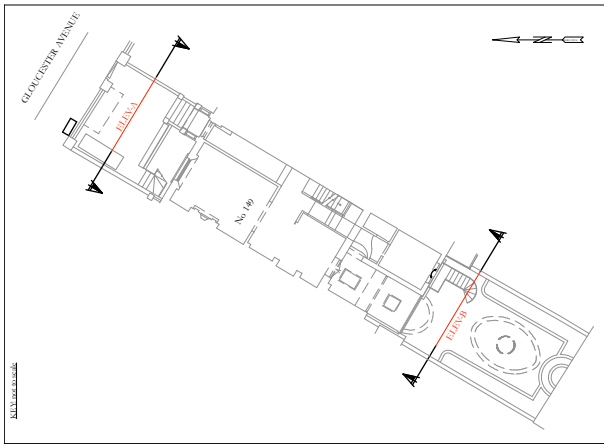

**JOB TITLE** 149 Gloucester Avenue



**DRAWING NO.**  
GA/ 017

**DATE** 24/09/2015

**SCALE** 1:50 @ A3

**DRAWING TITLE**  
Existing rear elevation


Indicative Drawings only.  
Do not Scale  
All dimensions to be  
checked and approved.

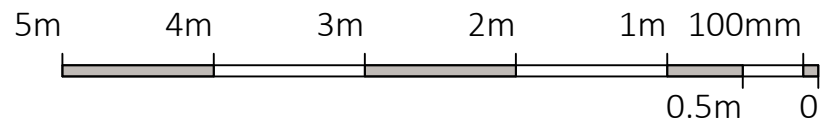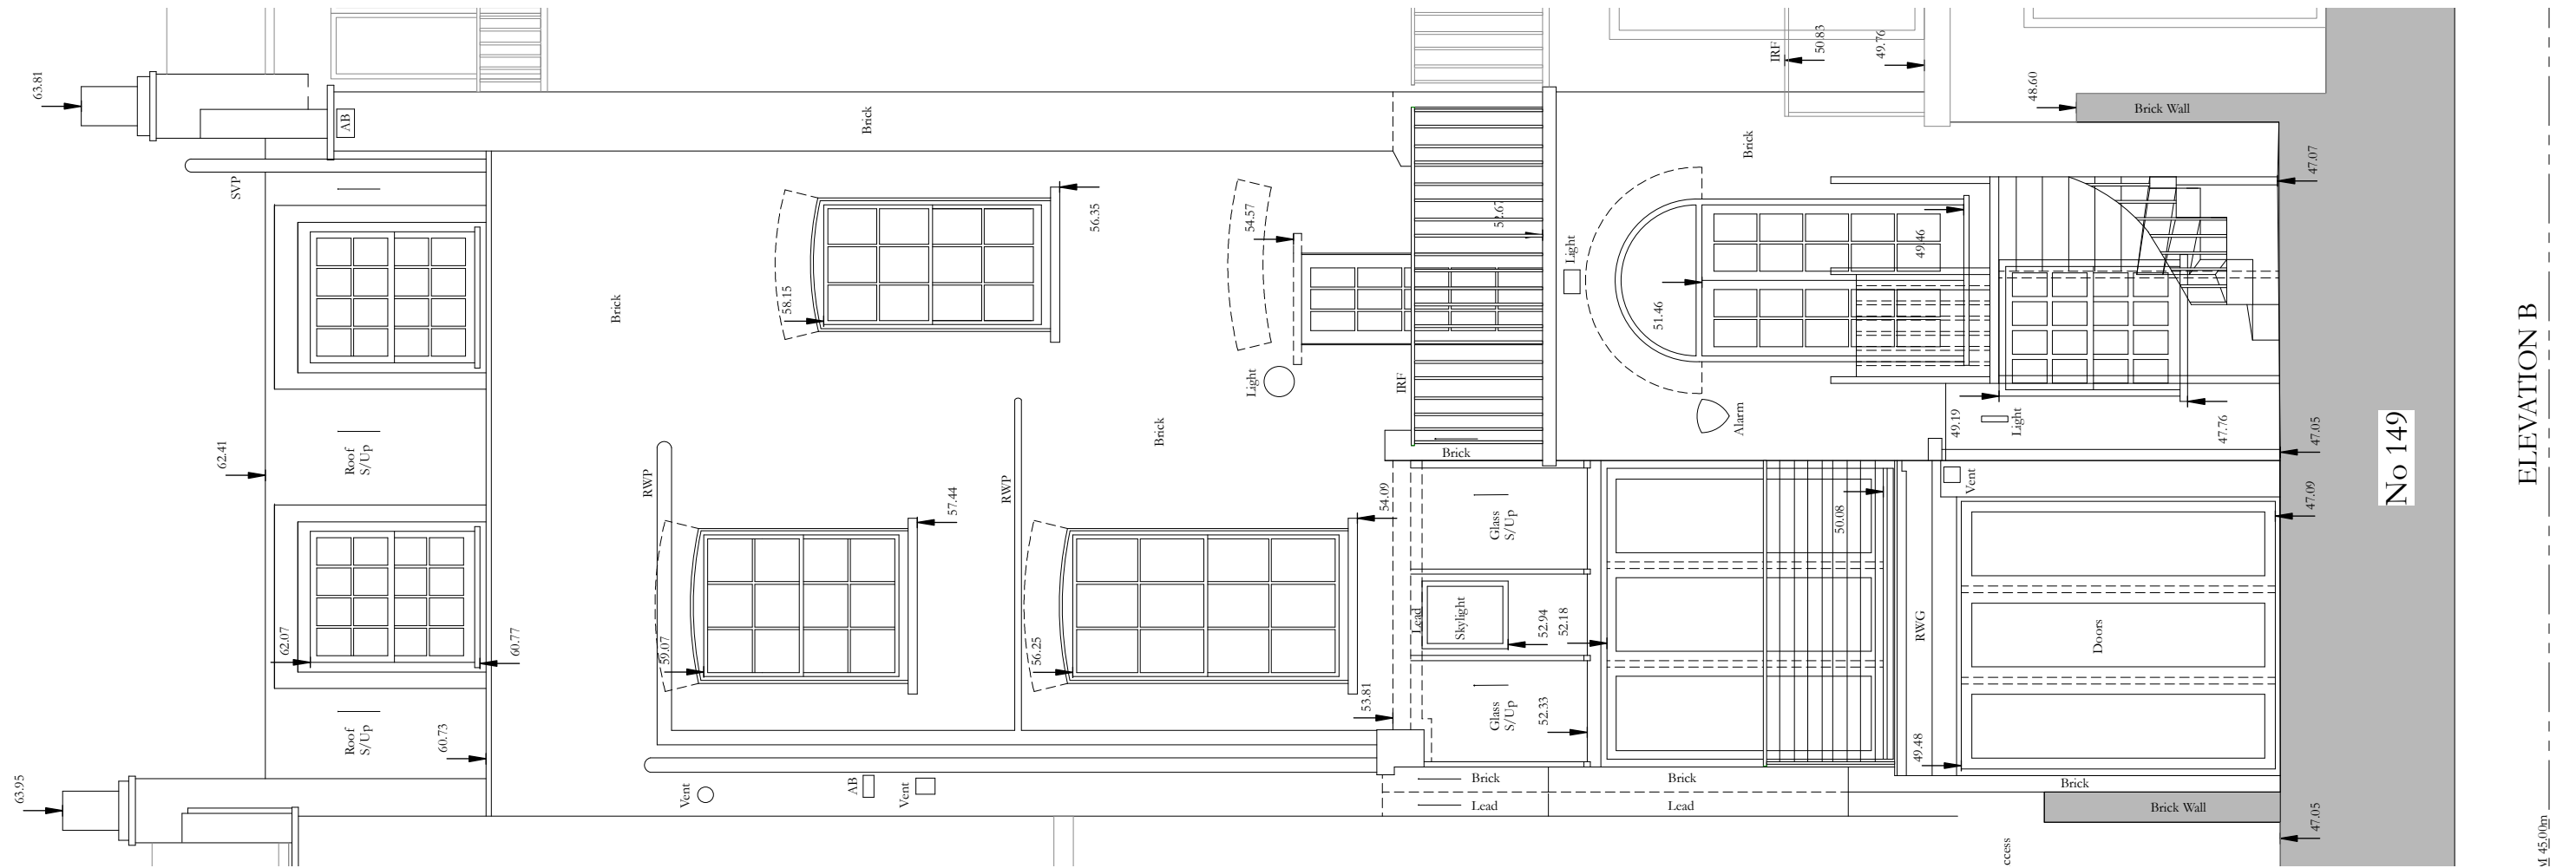

**William Nickerson**  
Architectural and Interior Design


No. 9 Goldhawk Mews  
London  
W12 8PA

Tel: 0208 749 7900  
Mobile: 07973 655 583  
willie@willienickerson.com

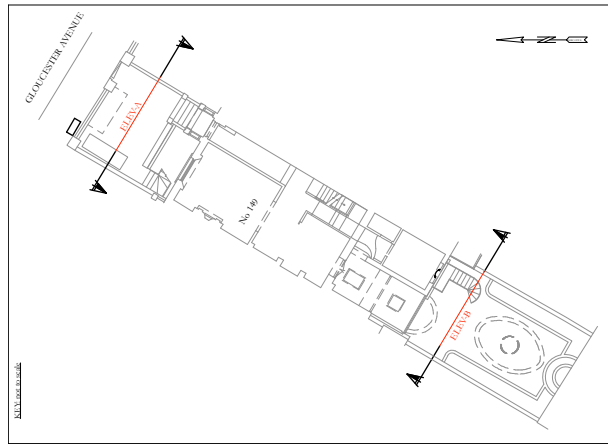


<b>JOB TITLE</b>	149 Gloucester Avenue
<b>DRAWING NO.</b>	GA/ 017B
<b>DATE</b>	24/09/2015
<b>SCALE</b>	1:100 @ A3
<b>DRAWING TITLE</b>	Existing rear elevation with neighbouring properties

Indicative Drawings only.  
Do not Scale  
All dimensions to be checked and approved.

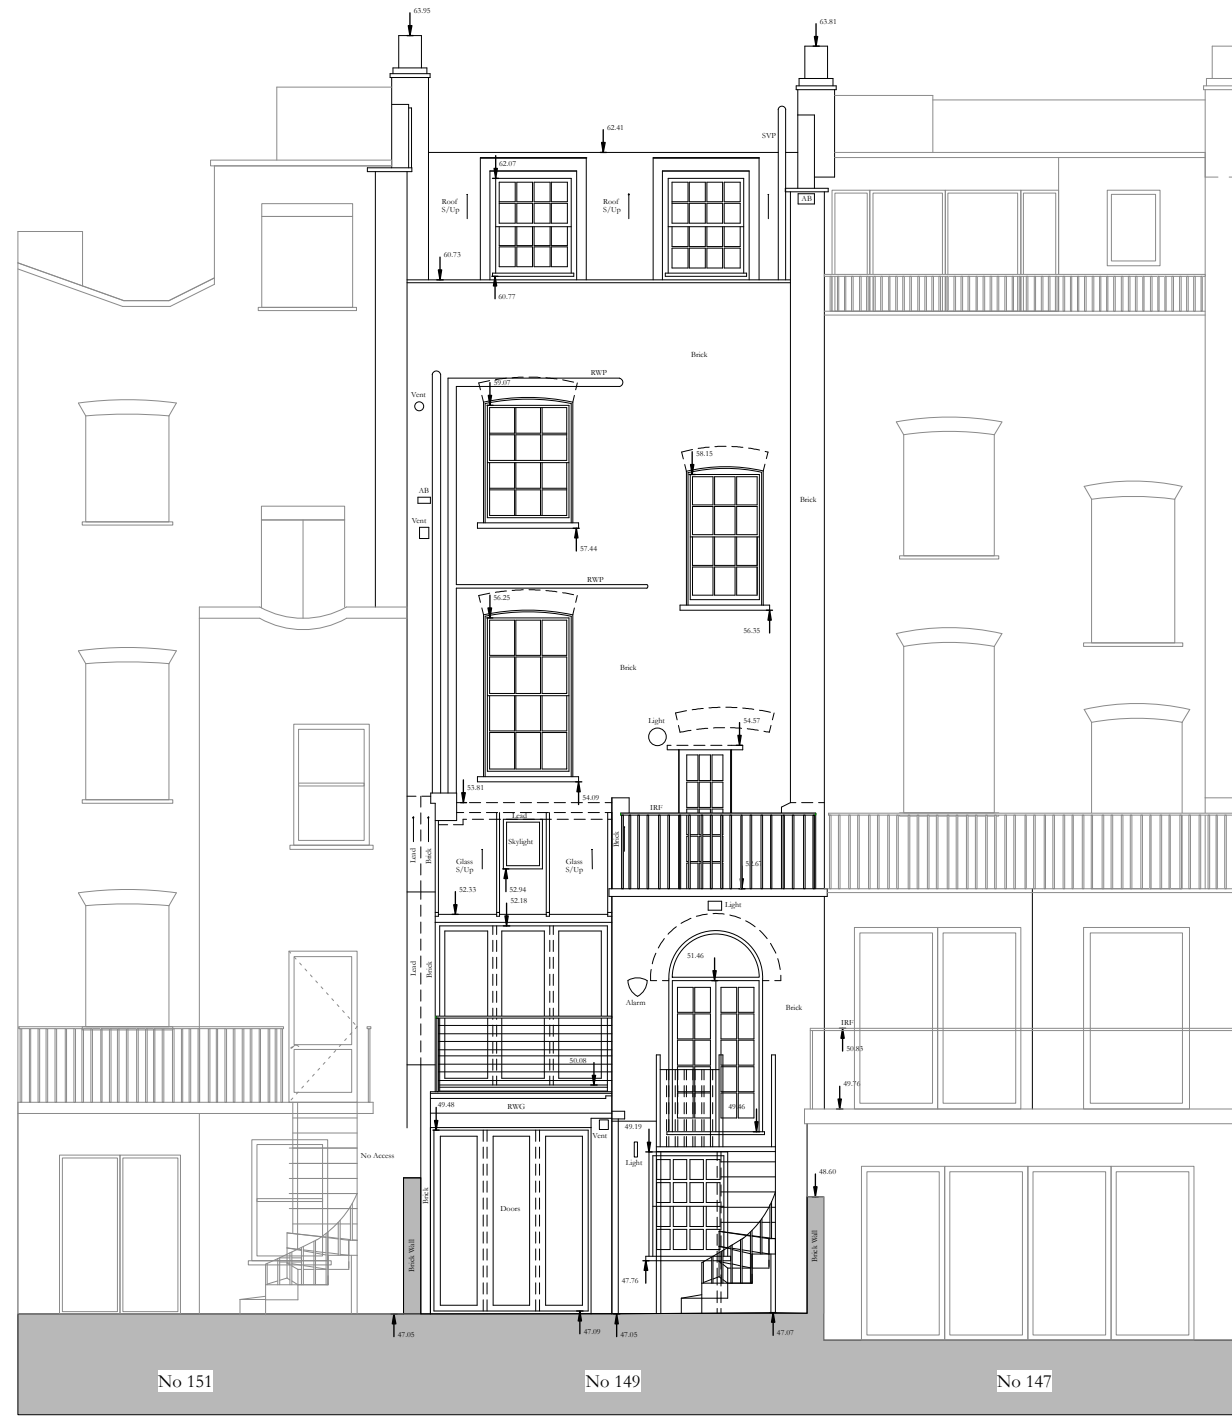

ELEVATION B

 

**William Nickerson**  
Architectural and Interior Design

No. 9 Goldhawk Mews  
London  
W12 8PA

Tel: 0208 749 7900  
Mobile: 07973 655 583  
willie@willienickerson.com



