





1
300
1:50 FRONT ELEVATION
EXISTING




2
300
1:50 REAR ELEVATION
PROPOSED

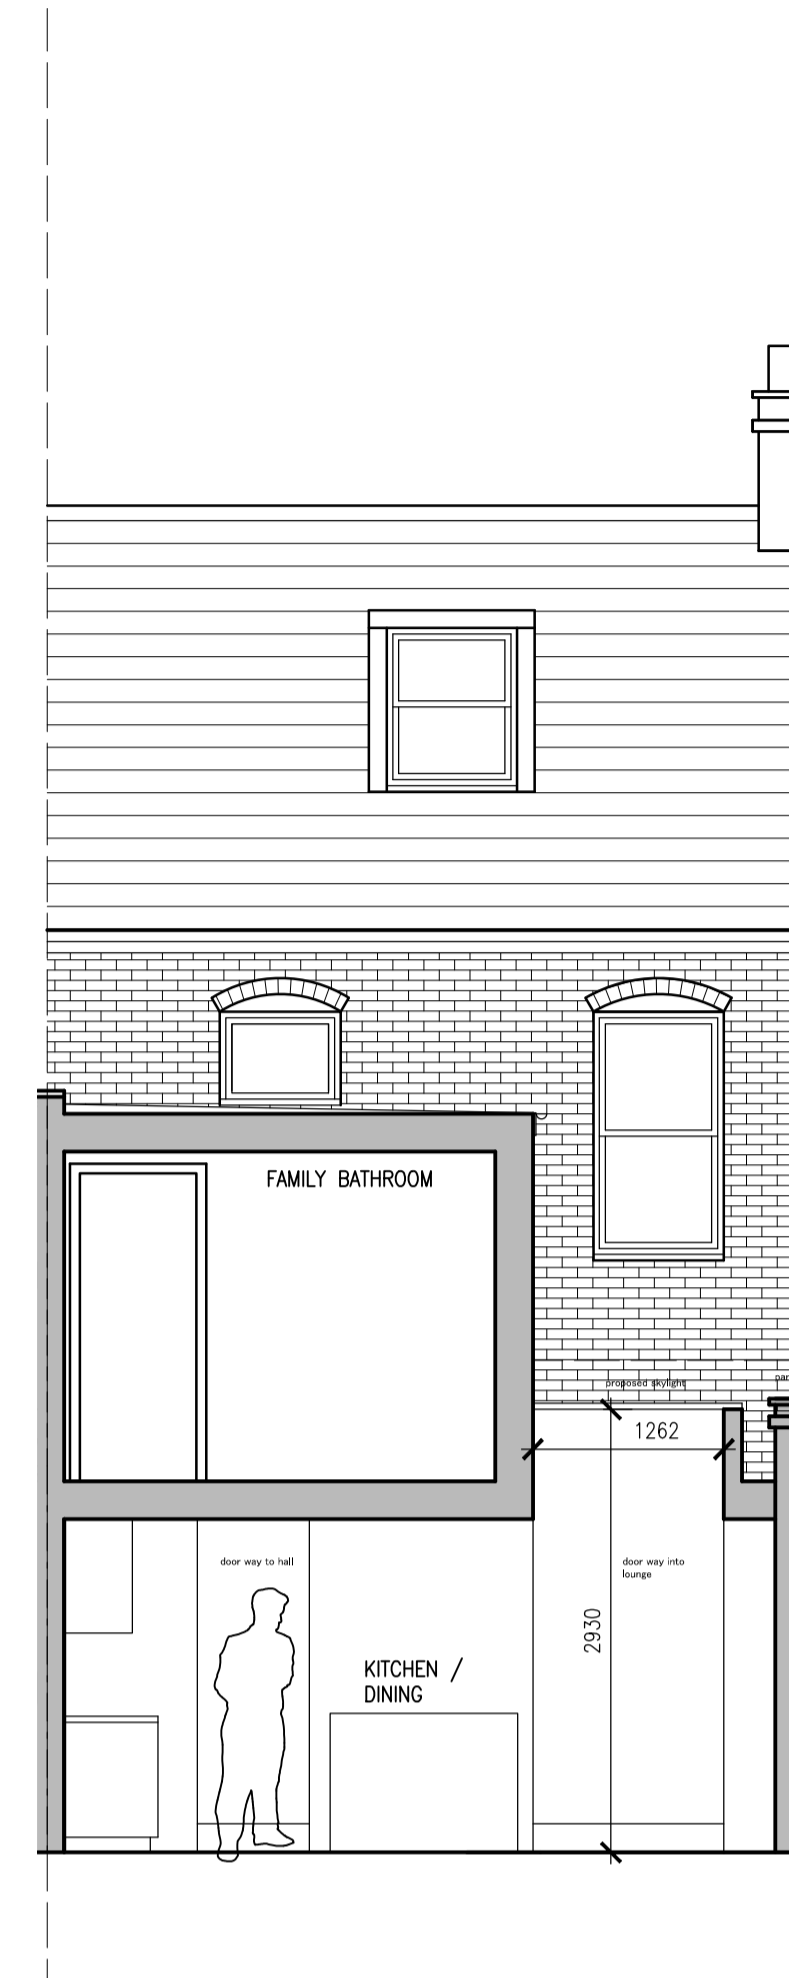

3
300
1:50 SHORT SECTION
PROPOSED

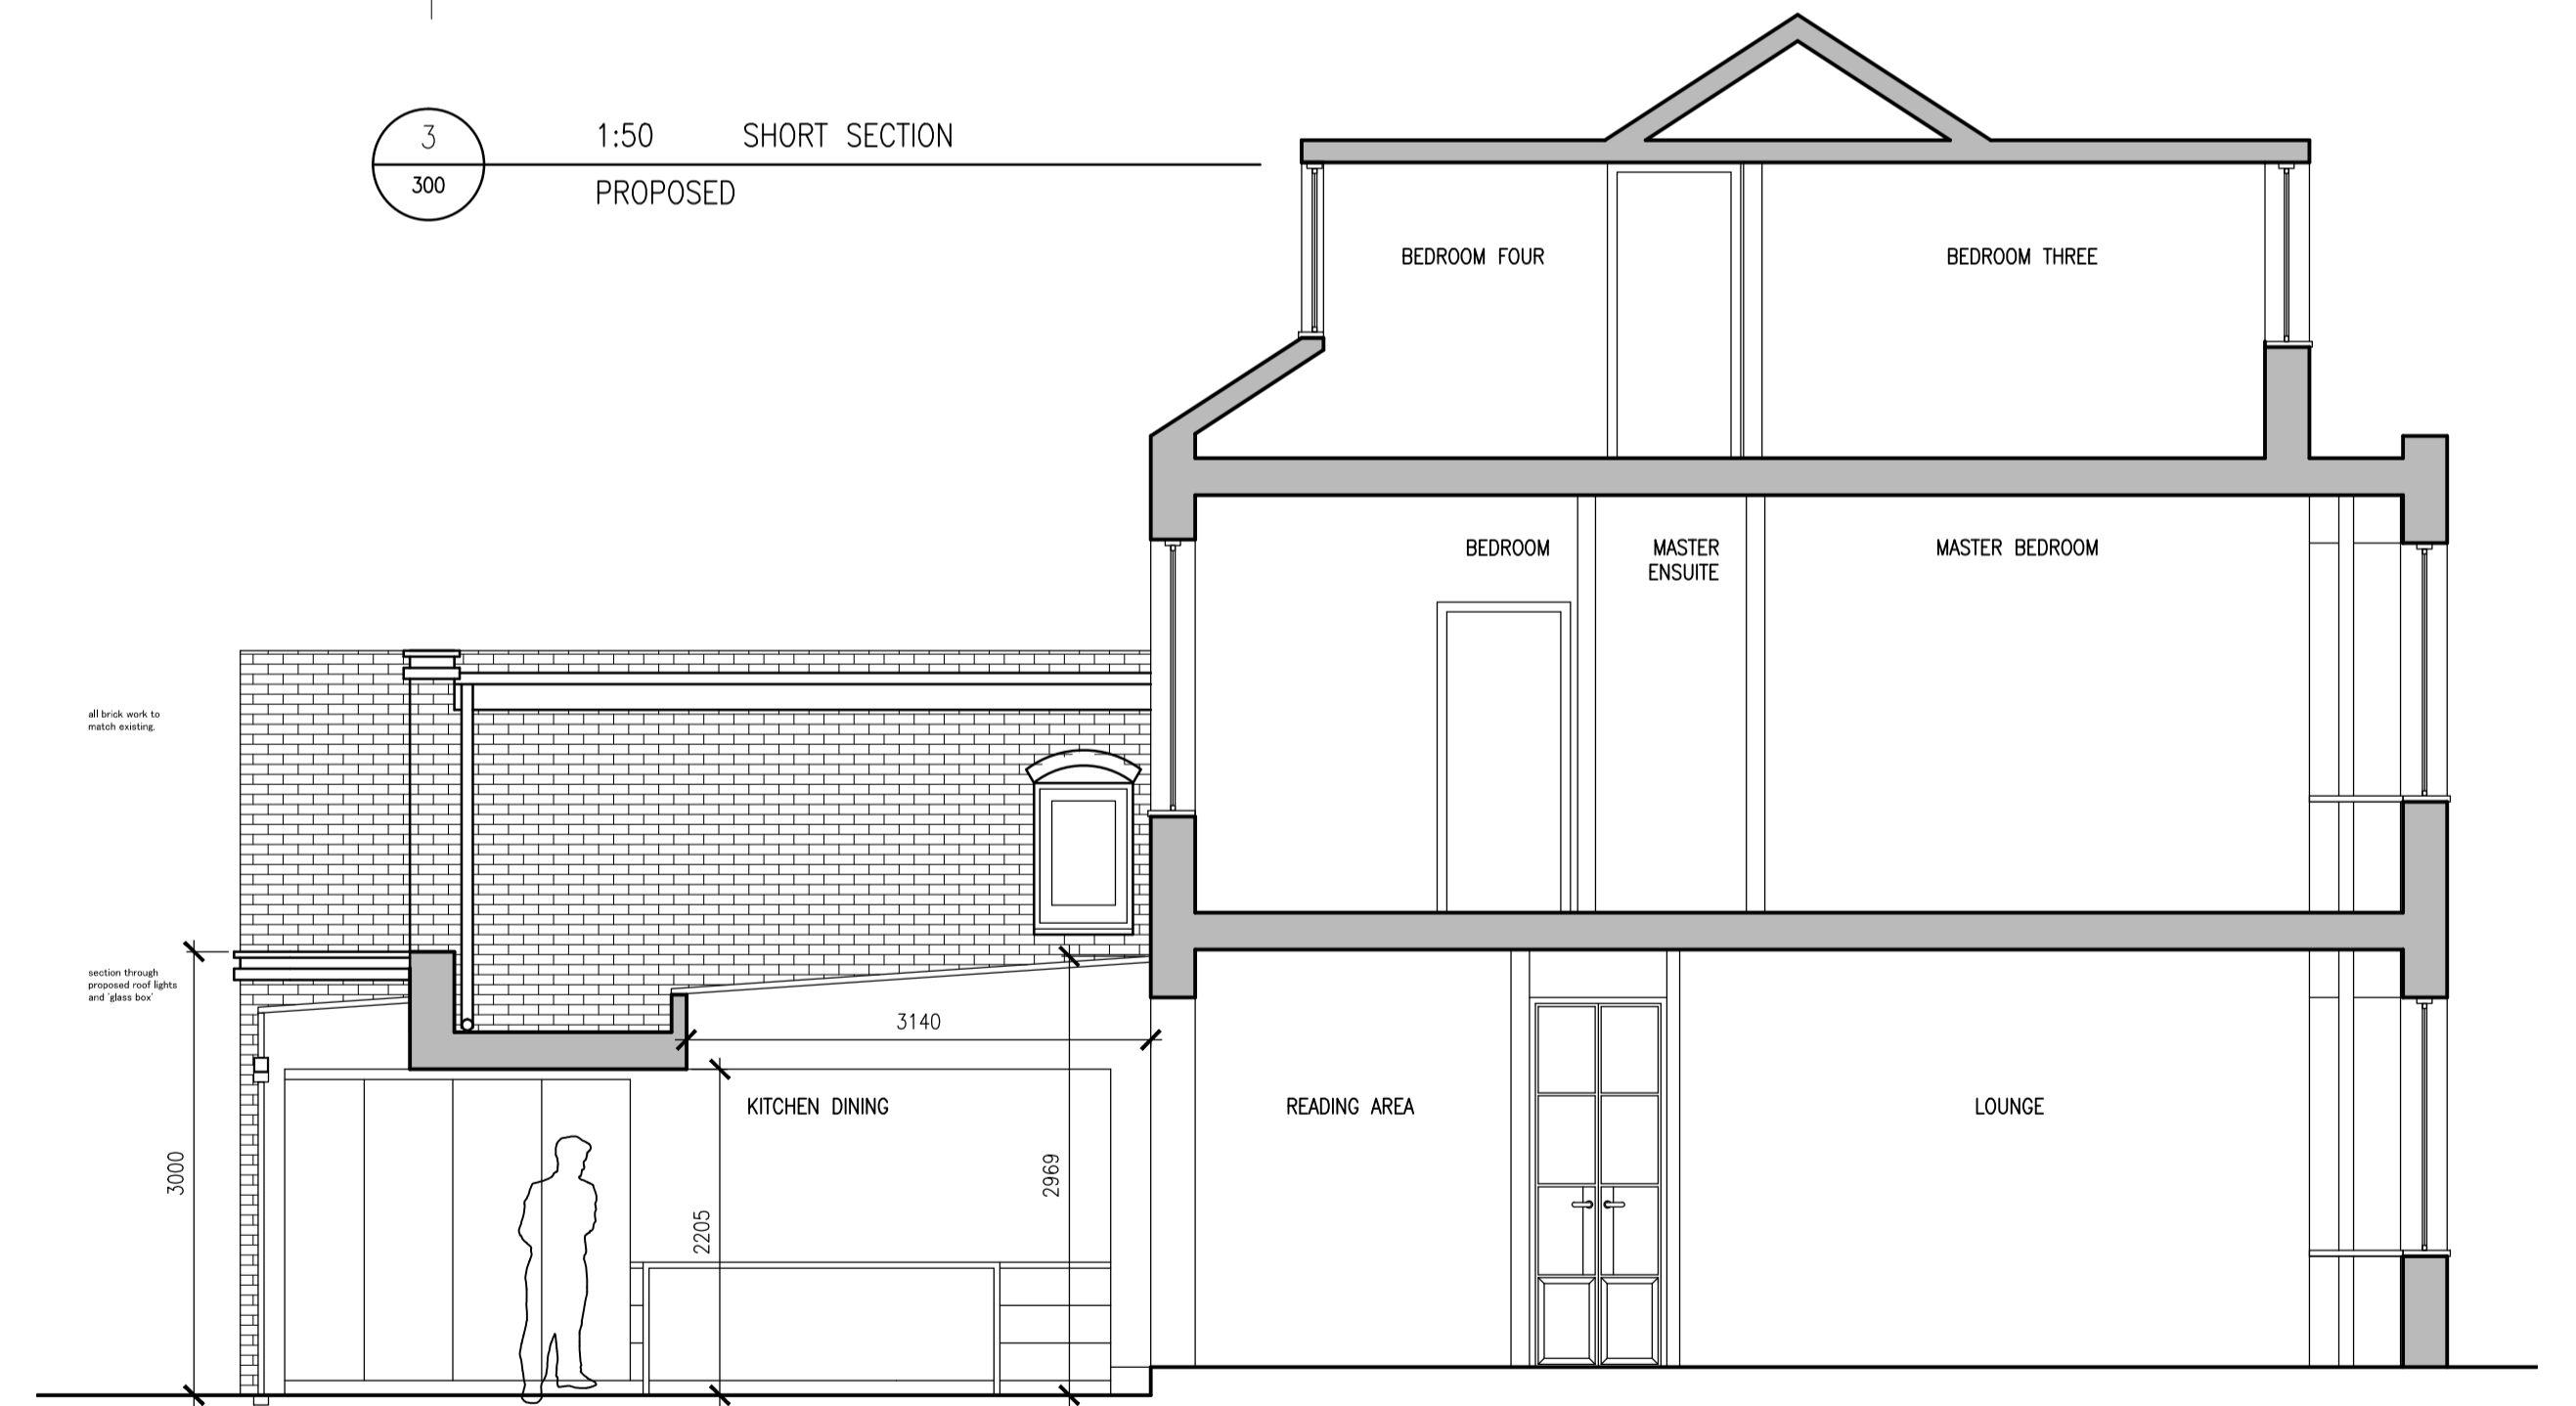

4
300
1:50 LONG SECTION
PROPOSED

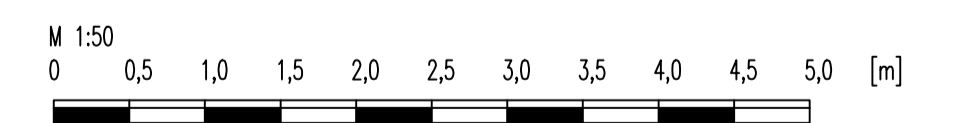

Notes:
Copyright of this drawing remains the property of Atelier iad Ltd and should not be reproduced in full or parts or re-issued without written permission from Atelier iad Ltd
All dimensions shown are in millimetres, unless otherwise stated. Any use of these dimensions, other than for general reference, should be the subject of third party checking on site.
Any work that is carried out on the basis of this drawing should be carried out to all relevant British Standards and associated manufacturer's instructions / recommendations.

Rev	Date	Description

project Number: 15 012
drawing Number: 300

Rev 01
Scale 1:50@A1
1:100@A3
Date 24 Jan 2016

Size A1
Dwn By

Site Address: 55 BROOMSLIEGH STREET WEST HAMPSTEAD NW

Title: PROPOSED EXTERNAL ELEVATIONS AND SECTIONS

