




1 1:50 GROUND FLOOR PLAN  
100 PROPOSED

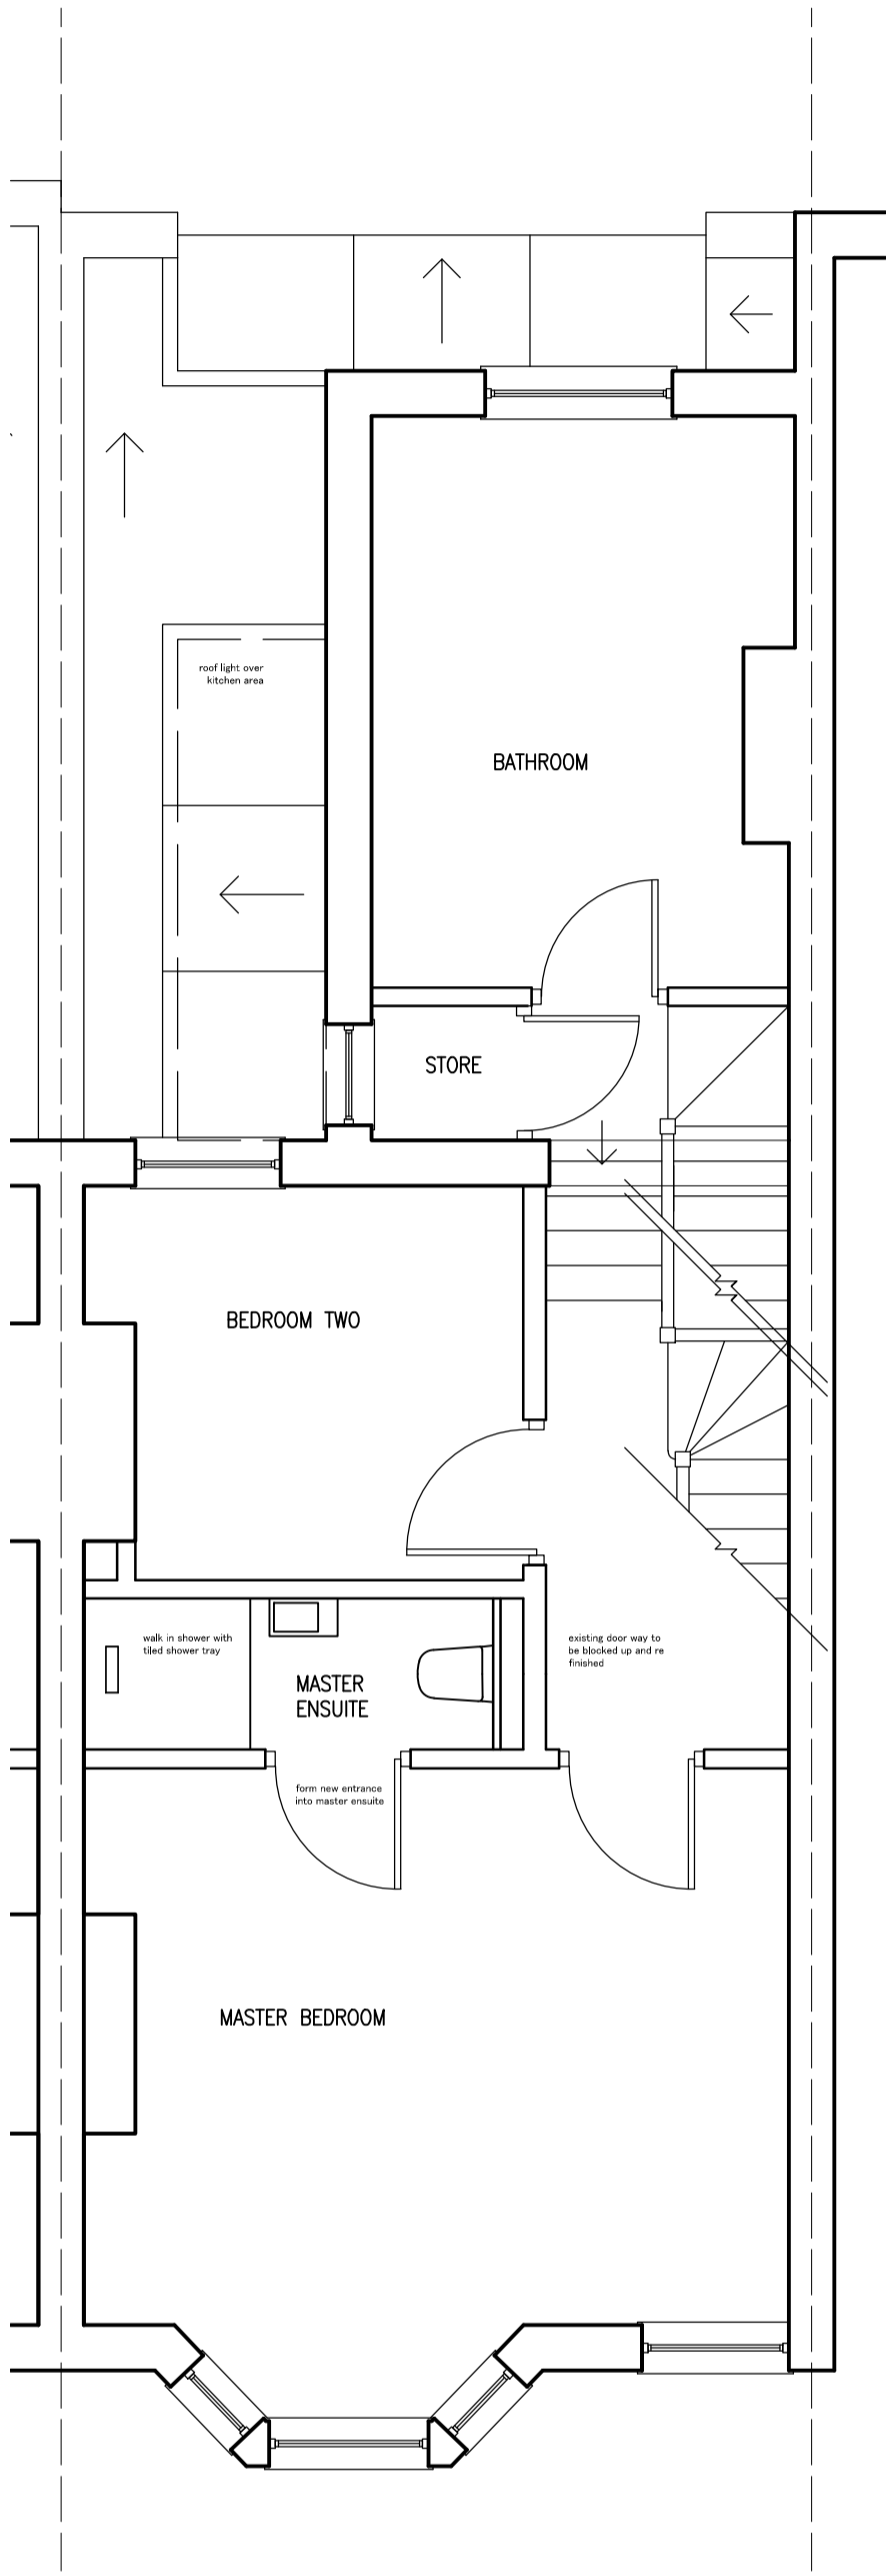

2 1:50 FIRST FLOOR PLAN  
100 PROPOSED

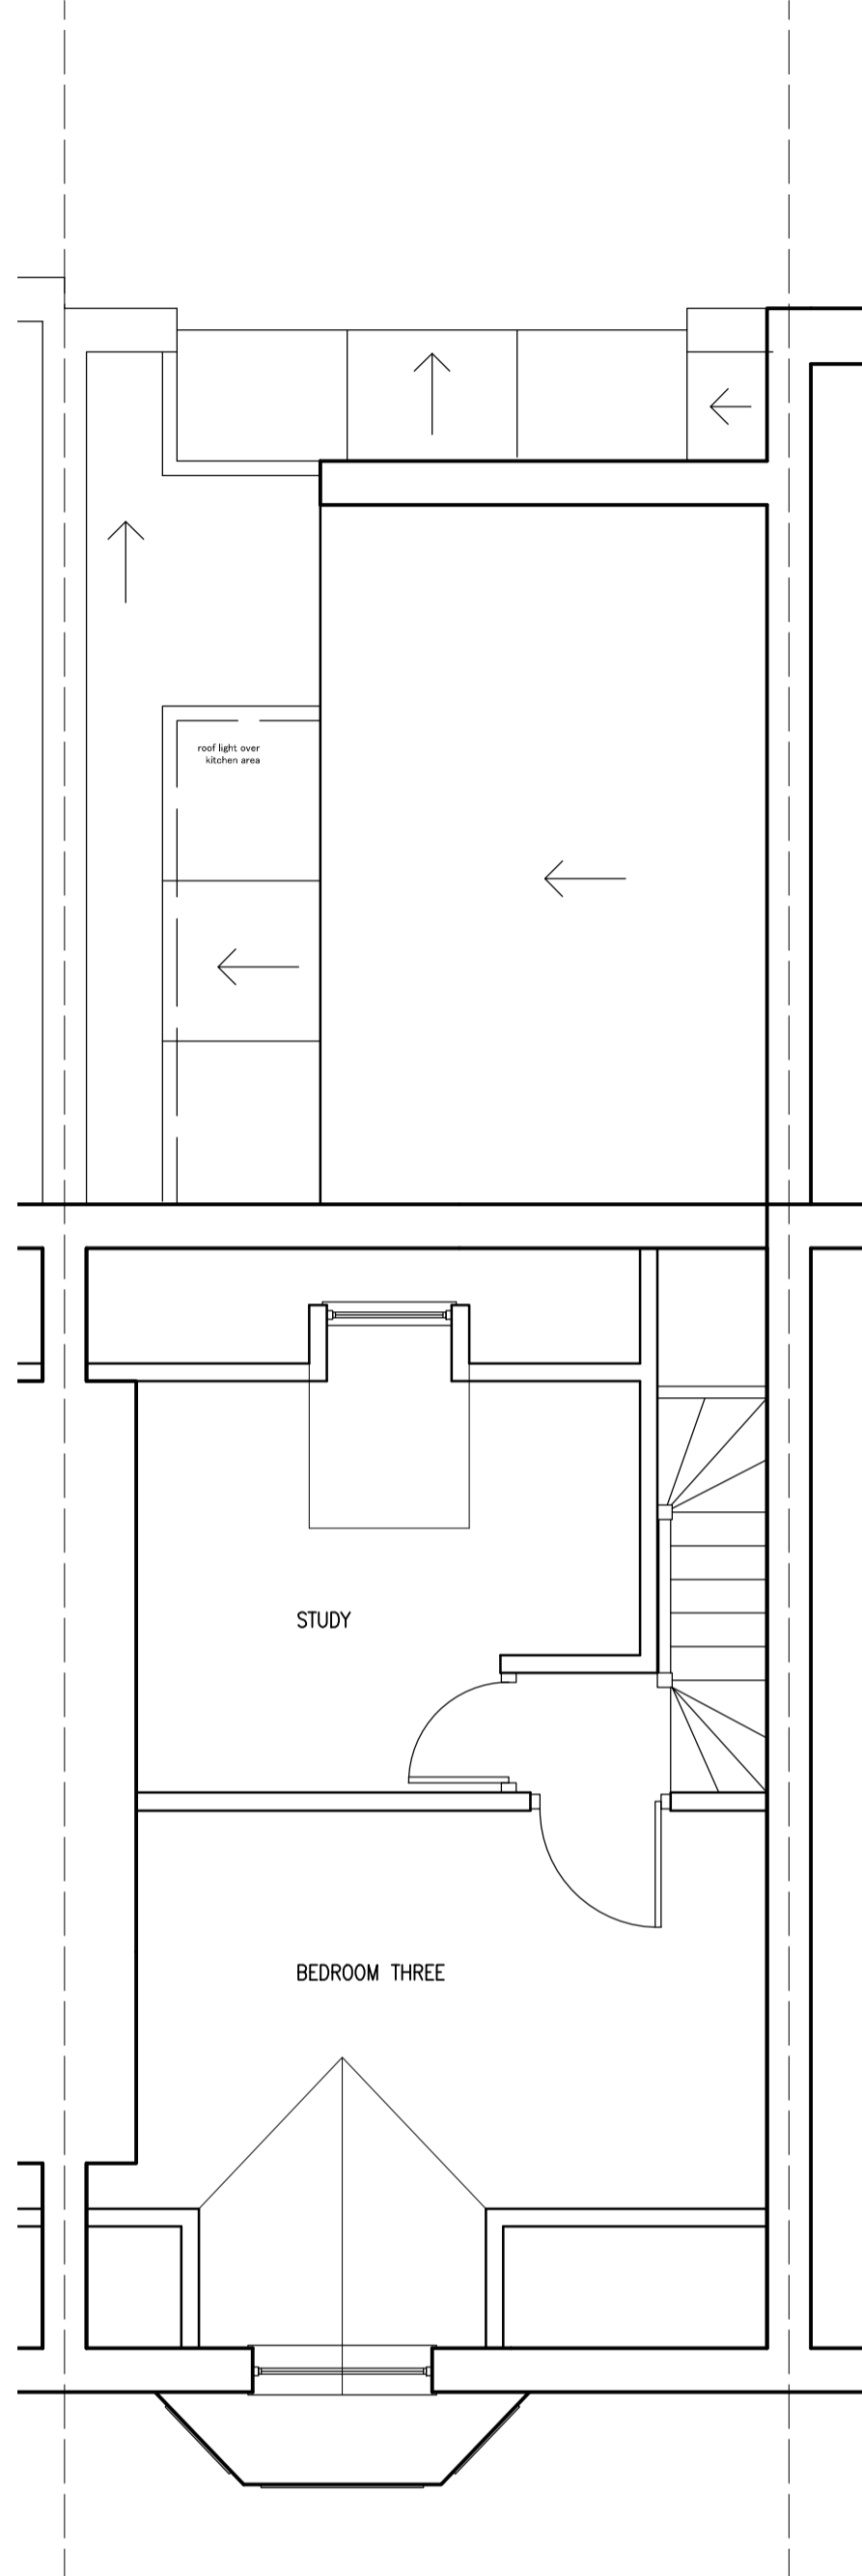

3 1:50 SECOND FLOOR PLAN  
100 PROPOSED

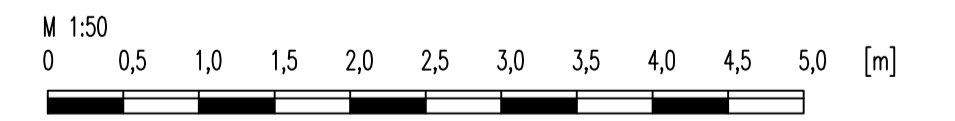

Notes:  
Copyright of this drawing remains the property of Atelier iad Ltd and should not be reproduced in full or parts or re-issued without written permission from Atelier iad Ltd

All dimensions shown are in millimetres, unless otherwise stated. Any use of these dimensions, other than for general reference, should be the subject of third party checking on site.

Any work that is carried out on the basis of this drawing should be carried out to all relevant British Standards and associated manufacturer's instructions / recommendations.

project Number:	Rev	Scale	Size
15 012	02	1:50@A1 1:100@A3	A1
drawing Number:	Date	Drn By	
200	22 Oct 2015		

Site Address:  
55 BROOMSLIEGH STREET  
WEST HAMPSTEAD NW

Title:  
PROPOSED FLOOR PLANS



Rev	Date	Description
-----	------	-------------