



Notes

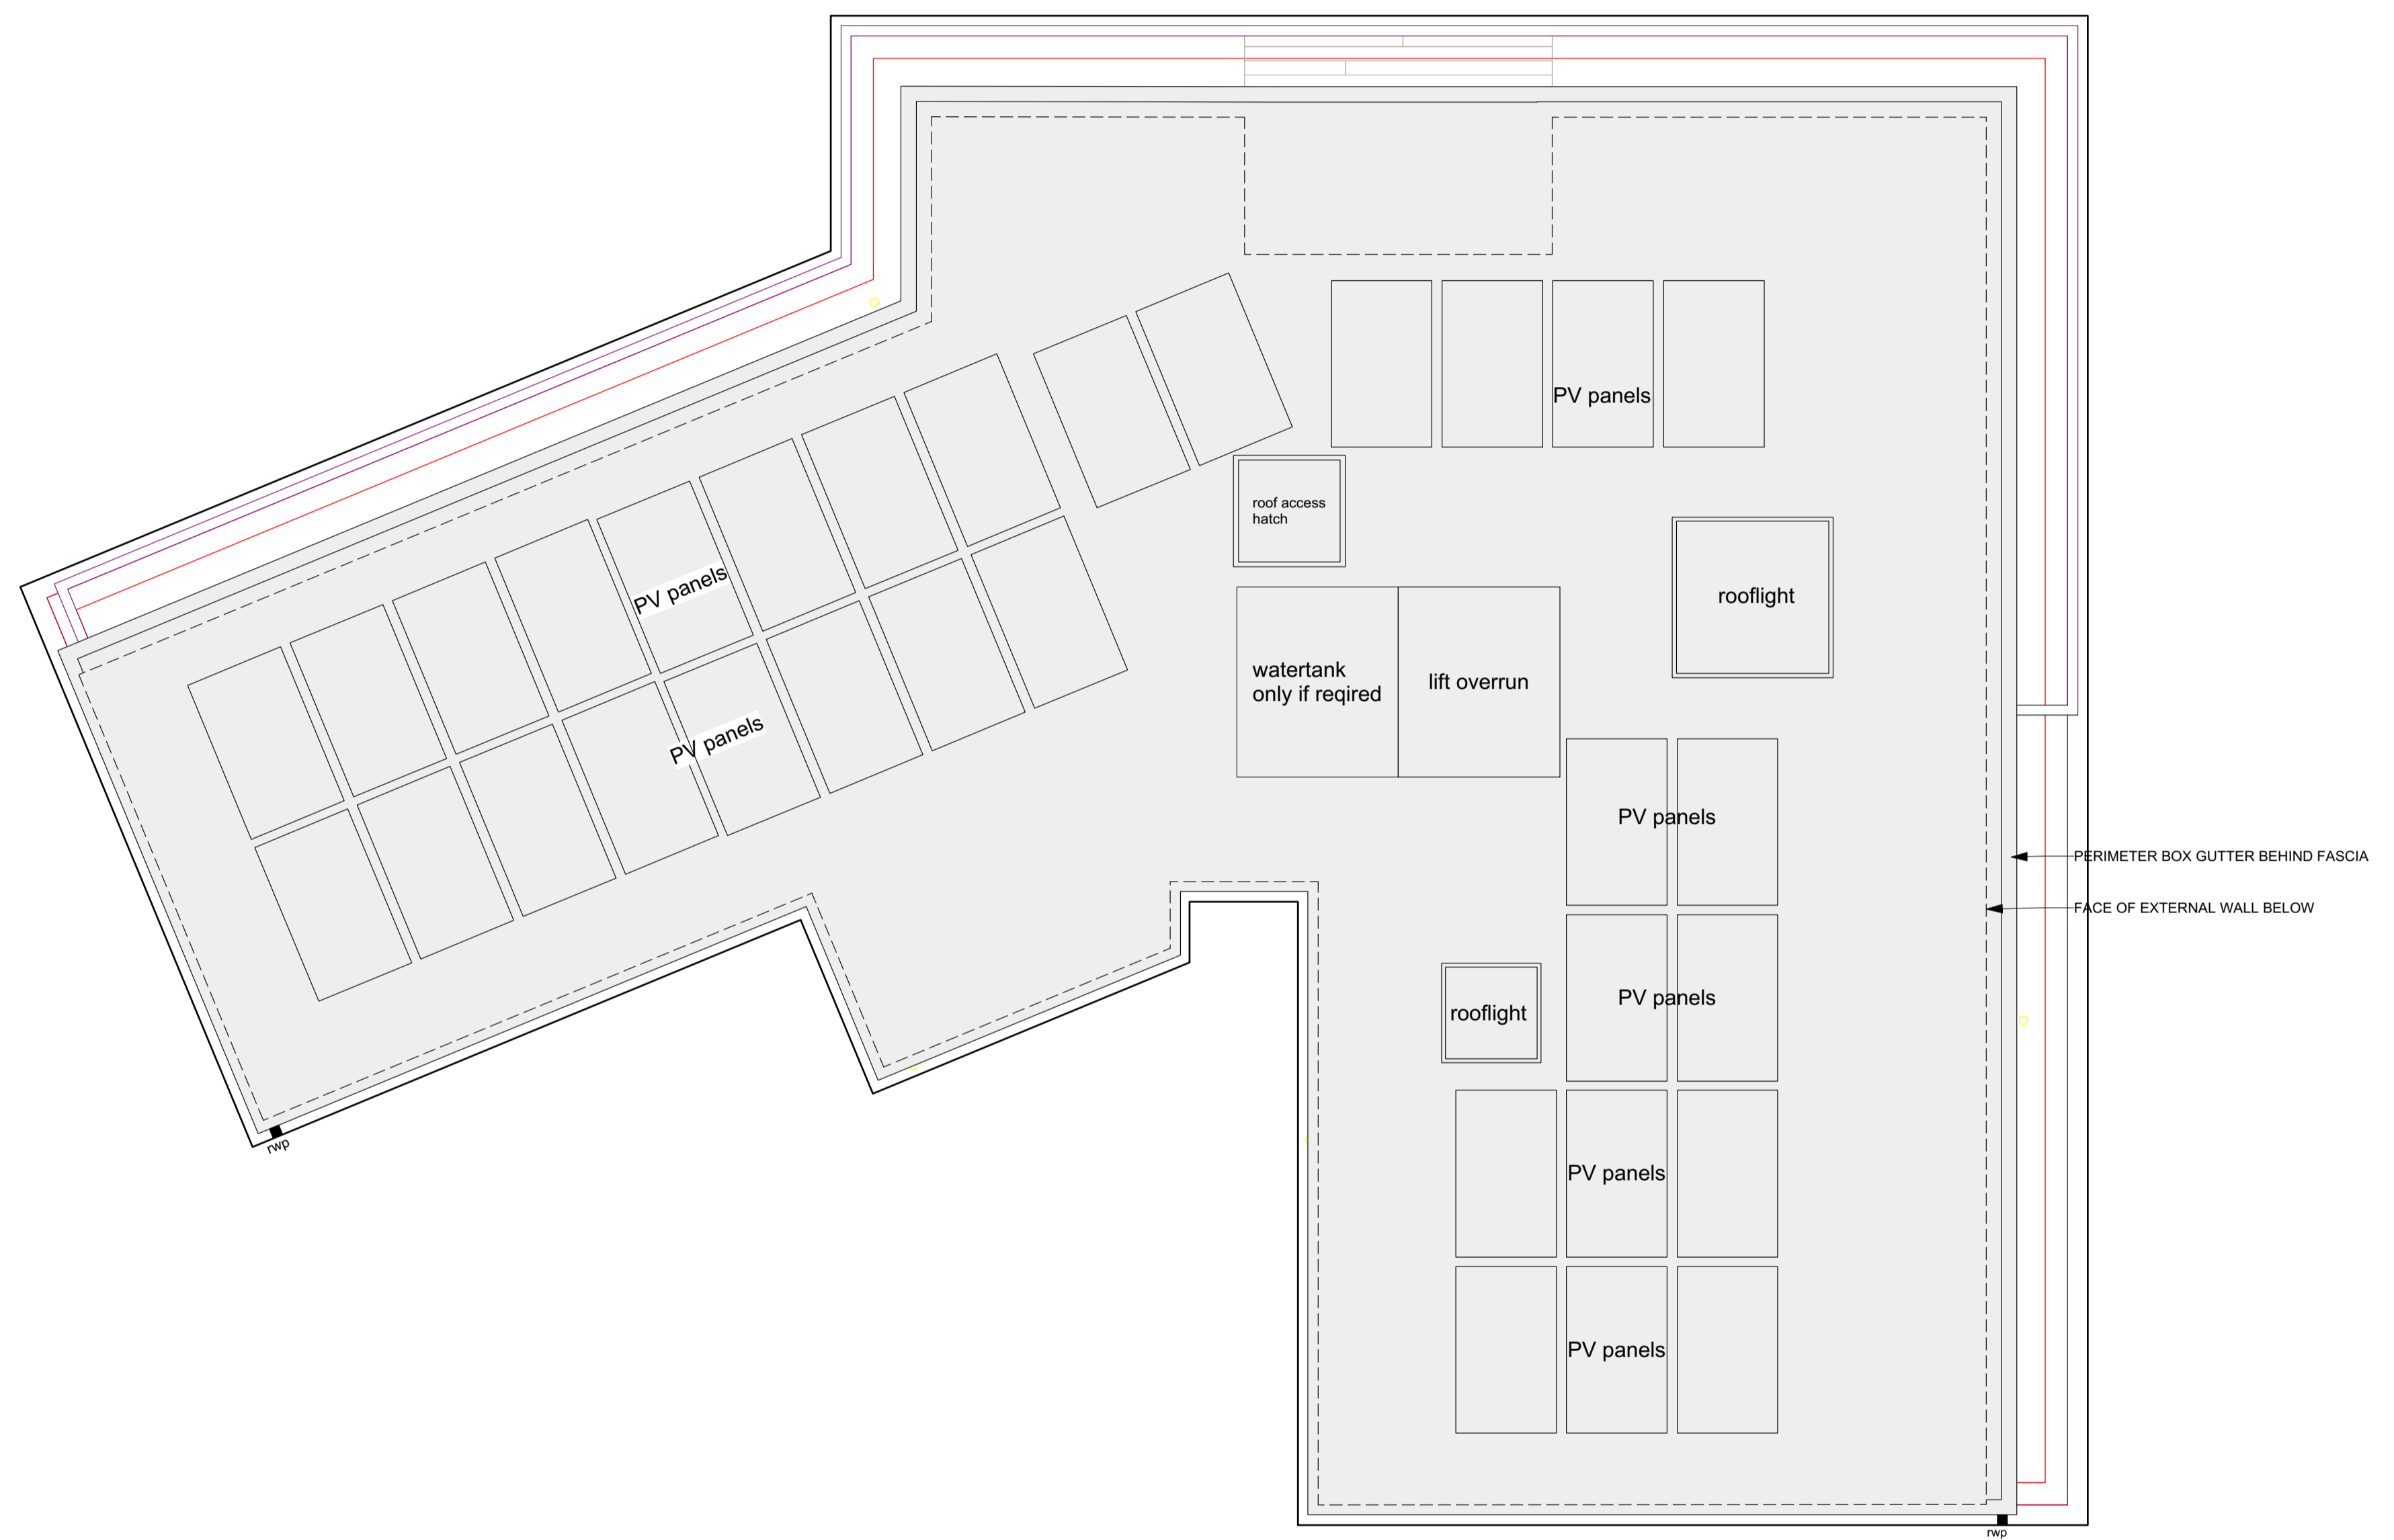

ORIGINAL GROSS INTERNAL AREA 106.8sq m

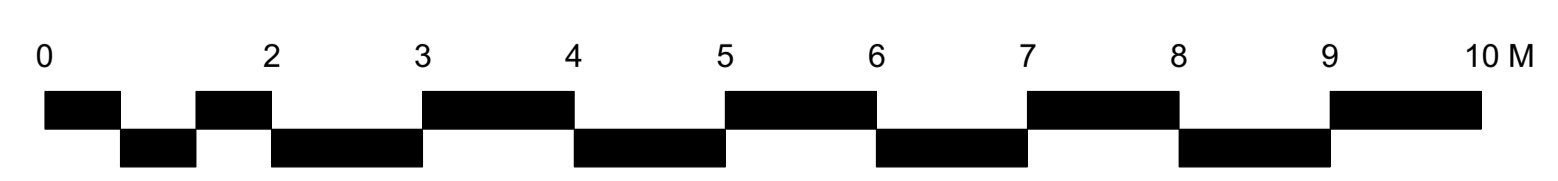

date	Revisions

living-architects copyright reserved
Do not scale this drawing
All dimensions to be checked on site

SYLVAN COURT
ABBEEY ROAD
LONDON NW6 4SP

PROPOSED
ROOF PLAN

living-architects
 14 Linen House, 253 Kilburn Lane
 London W10 4BQ
 Tel. 020 8962 6660
 Fax. 020 8962 6661
 surname@living-architects.com

SCALE	1:50@A1
DATE	JAN 2016
DRAWN BY	MB
CHECKED BY	
CAD FILE REF	962-OD3.vwx
DRAWING STATUS	Planning Application
DRAWING NO.	962-OD3
REVISION	p1