

unusual risks identified in CDM assessment:

Notes

date Revisions

living-architects copyright reserved

Do not scale this drawing

All dimensions to be checked on site

SYLVAN COURT
ABBEEY ROAD
LONDON NW6 4SP

SURVEY PLAN
SITE PLAN

living-architects
14 Linen House, 253 Kilburn Lane
London W10 4BQ
Tel. 020 8962 6660
Fax. 020 8962 6661
surname@living-architects.com

SCALE 1:200@A1

DATE 6th October 2015

DRAWN BY



CHECKED BY

CAD FILE REF 962-X02.vwx

DRAWING STATUS Planning Application

DRAWING NO. 962-X02

REVISION P01

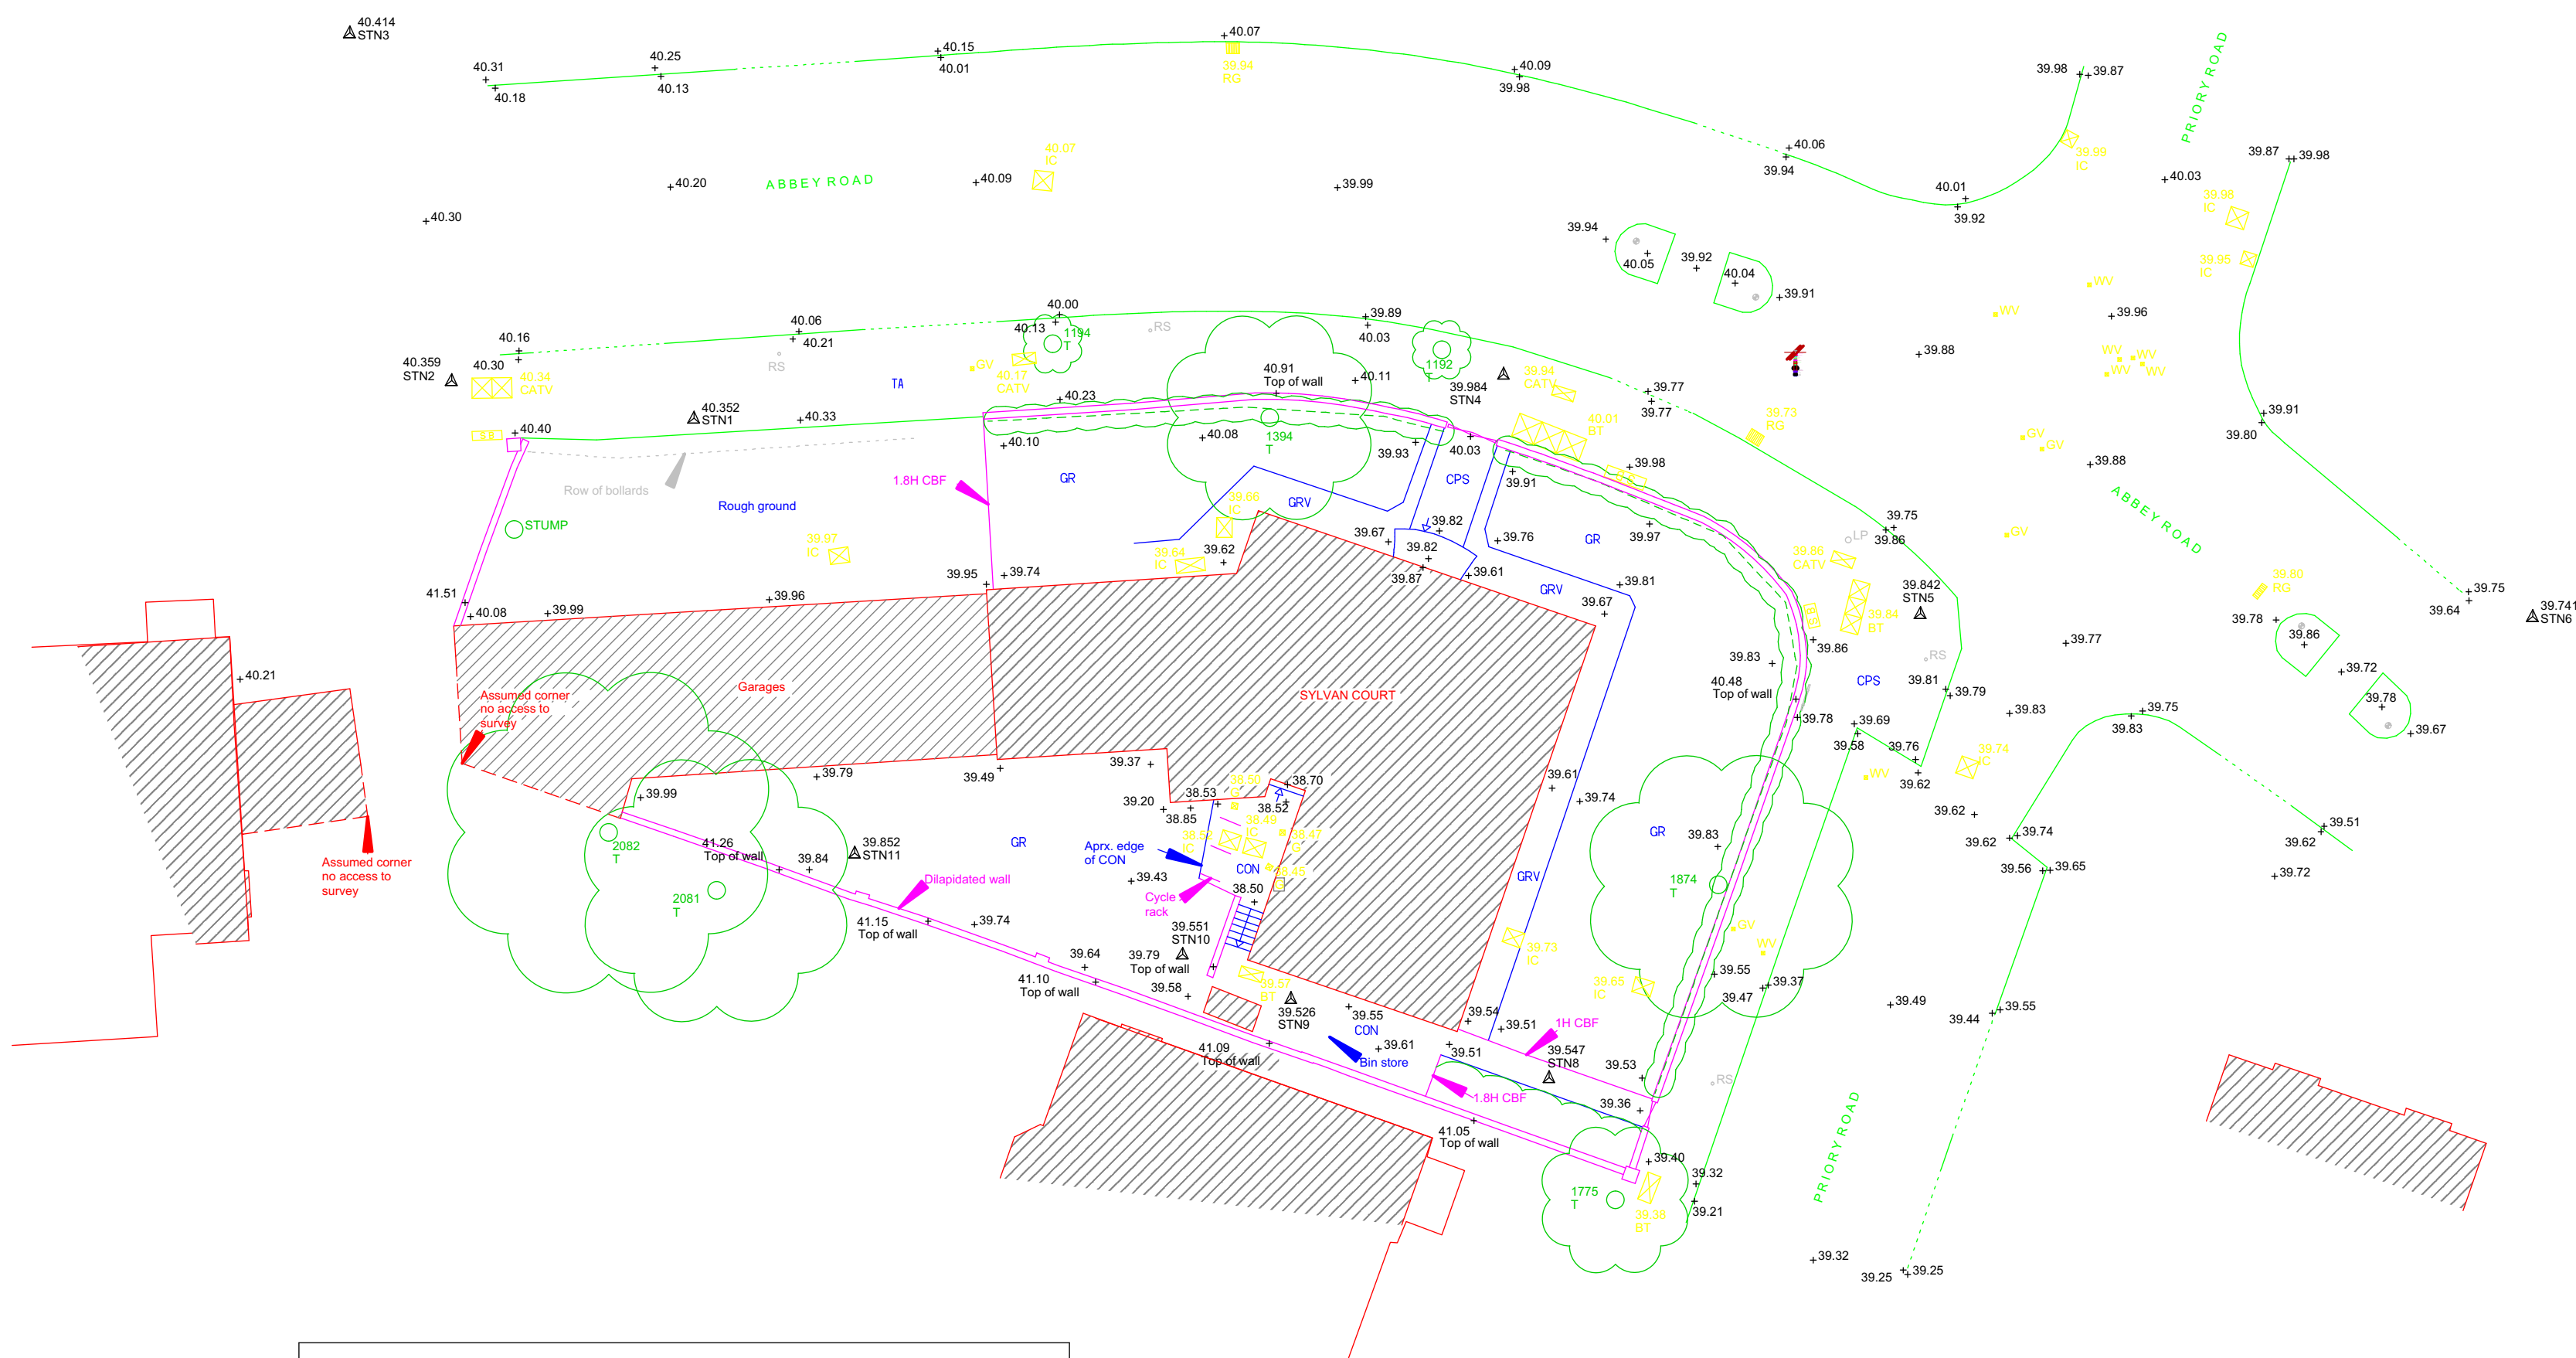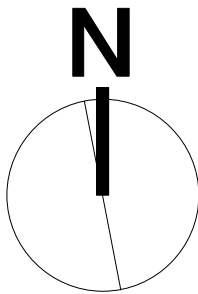

TOPOGRAPHICAL SURVEYS - LAYERING SUMMARY

LAYER	COLOUR	FEATURES
GGRID	WHITE	Survey grid, survey stations
GTTITLE	WHITE	Title block, borders, notes, north point
L901	CYAN	Boundary information
L902	RED	Buildings
L903	WHITE	Levels, graphical indication of banks, contours
L904	BLUE	Water - ditches, streams, ponds, lakes, sea, reservoirs, rivers, canals
L905	GREEN	Drives, footpaths, hardstanding, ramps and steps, flowerbeds, surface description
L906	YELLOW	Roads, kerbs, pavements, crossovers, railway lines
L907	MAGENTA	Services inc overhead lines
L908	LIGHT GREY	Walls, fences, railings, gates, posts, hoardings
L909	DARK CYAN	Street furniture, road signs, signposts, bollards, letter boxes, bus stops
L910	DARK GREEN	lamp posts, belisha beacons etc
L911	DARK GREEN	Swimming pools, tennis courts, playgrounds
L912	BROWN	Hedges, bushes, foliage edge, tree trunks, tree schedule
L913	DARK CYAN	Tree spreads - graphical indication
L914	LIGHT GREY	Drains Trace and underground service lines
L915	DARK MAGENTA	Dimensions
		Hatching
		Boreholes, trial pits