

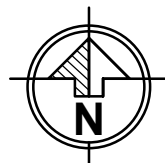
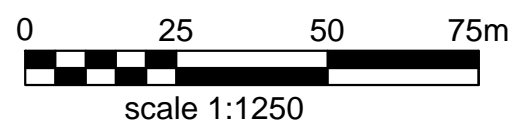
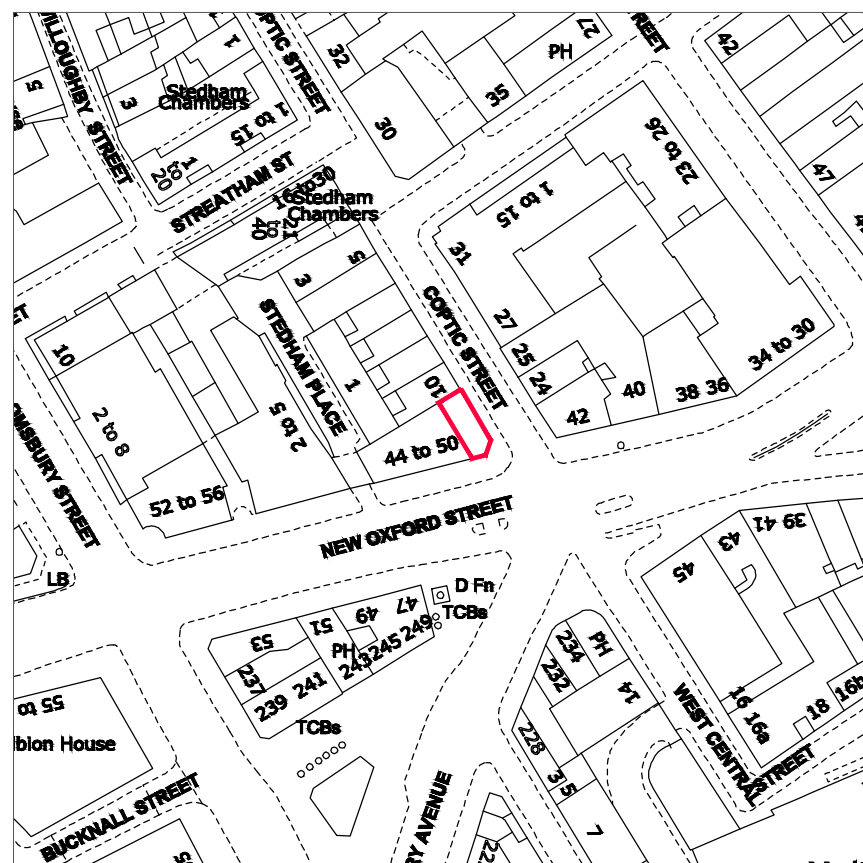
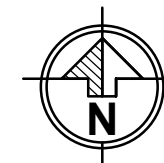


- Notes
- 1- This drawing is not for construction
 - 2- All Dimension are in millimeters
 - 3- Dimensions are not to be scaled directly from drawings
 - 4- All dimensions are to be checked on site and the Architect is to be informed of any discrepancies before construction commences
 - 5- All references to drawings refer to current revisions of that drawing
 - 6- The Copyright of this drawing belongs to Archali Ltd.

Location; Scale 1:1250

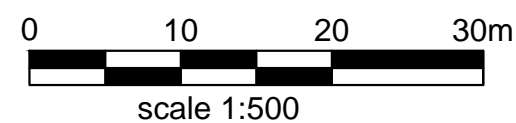

Site plan; Scale 1:500

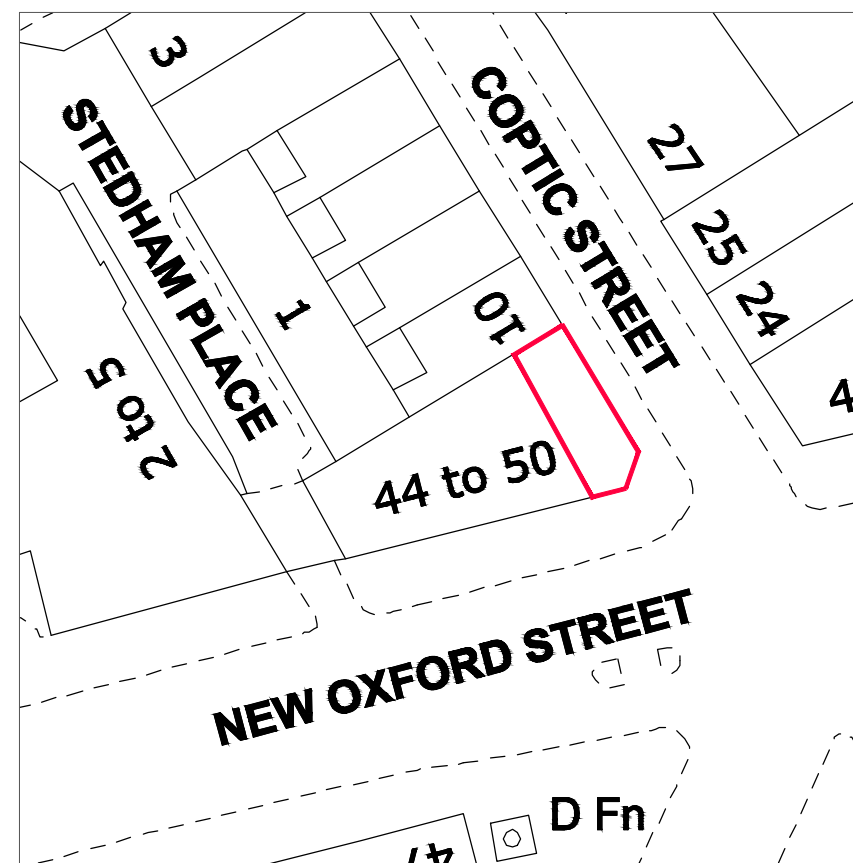

Rev.	Date	Revisions
FOR PLANNING		
 ARCH ARCHITECTURAL DESIGN STUDIO 33B Grand Parade, Green Lanes, Haringey, London, N4 1LG Tel: 0208 809 2320 - 0784241 0527 Web: www.archpl.co.uk		
Client	Mr Ahmed Erag	
Project	44 New Oxford Street	
Scale	1/1250-1/500@A3	Date 19.02.2016
Drawn By	SA	Checked By AEC
Project No.	Drawing No.	Revision
0581 - 16	A100	-
Drawing title		
Site and Location Plan		