

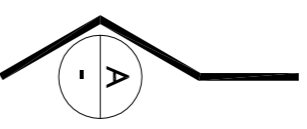


LOCATION PLAN

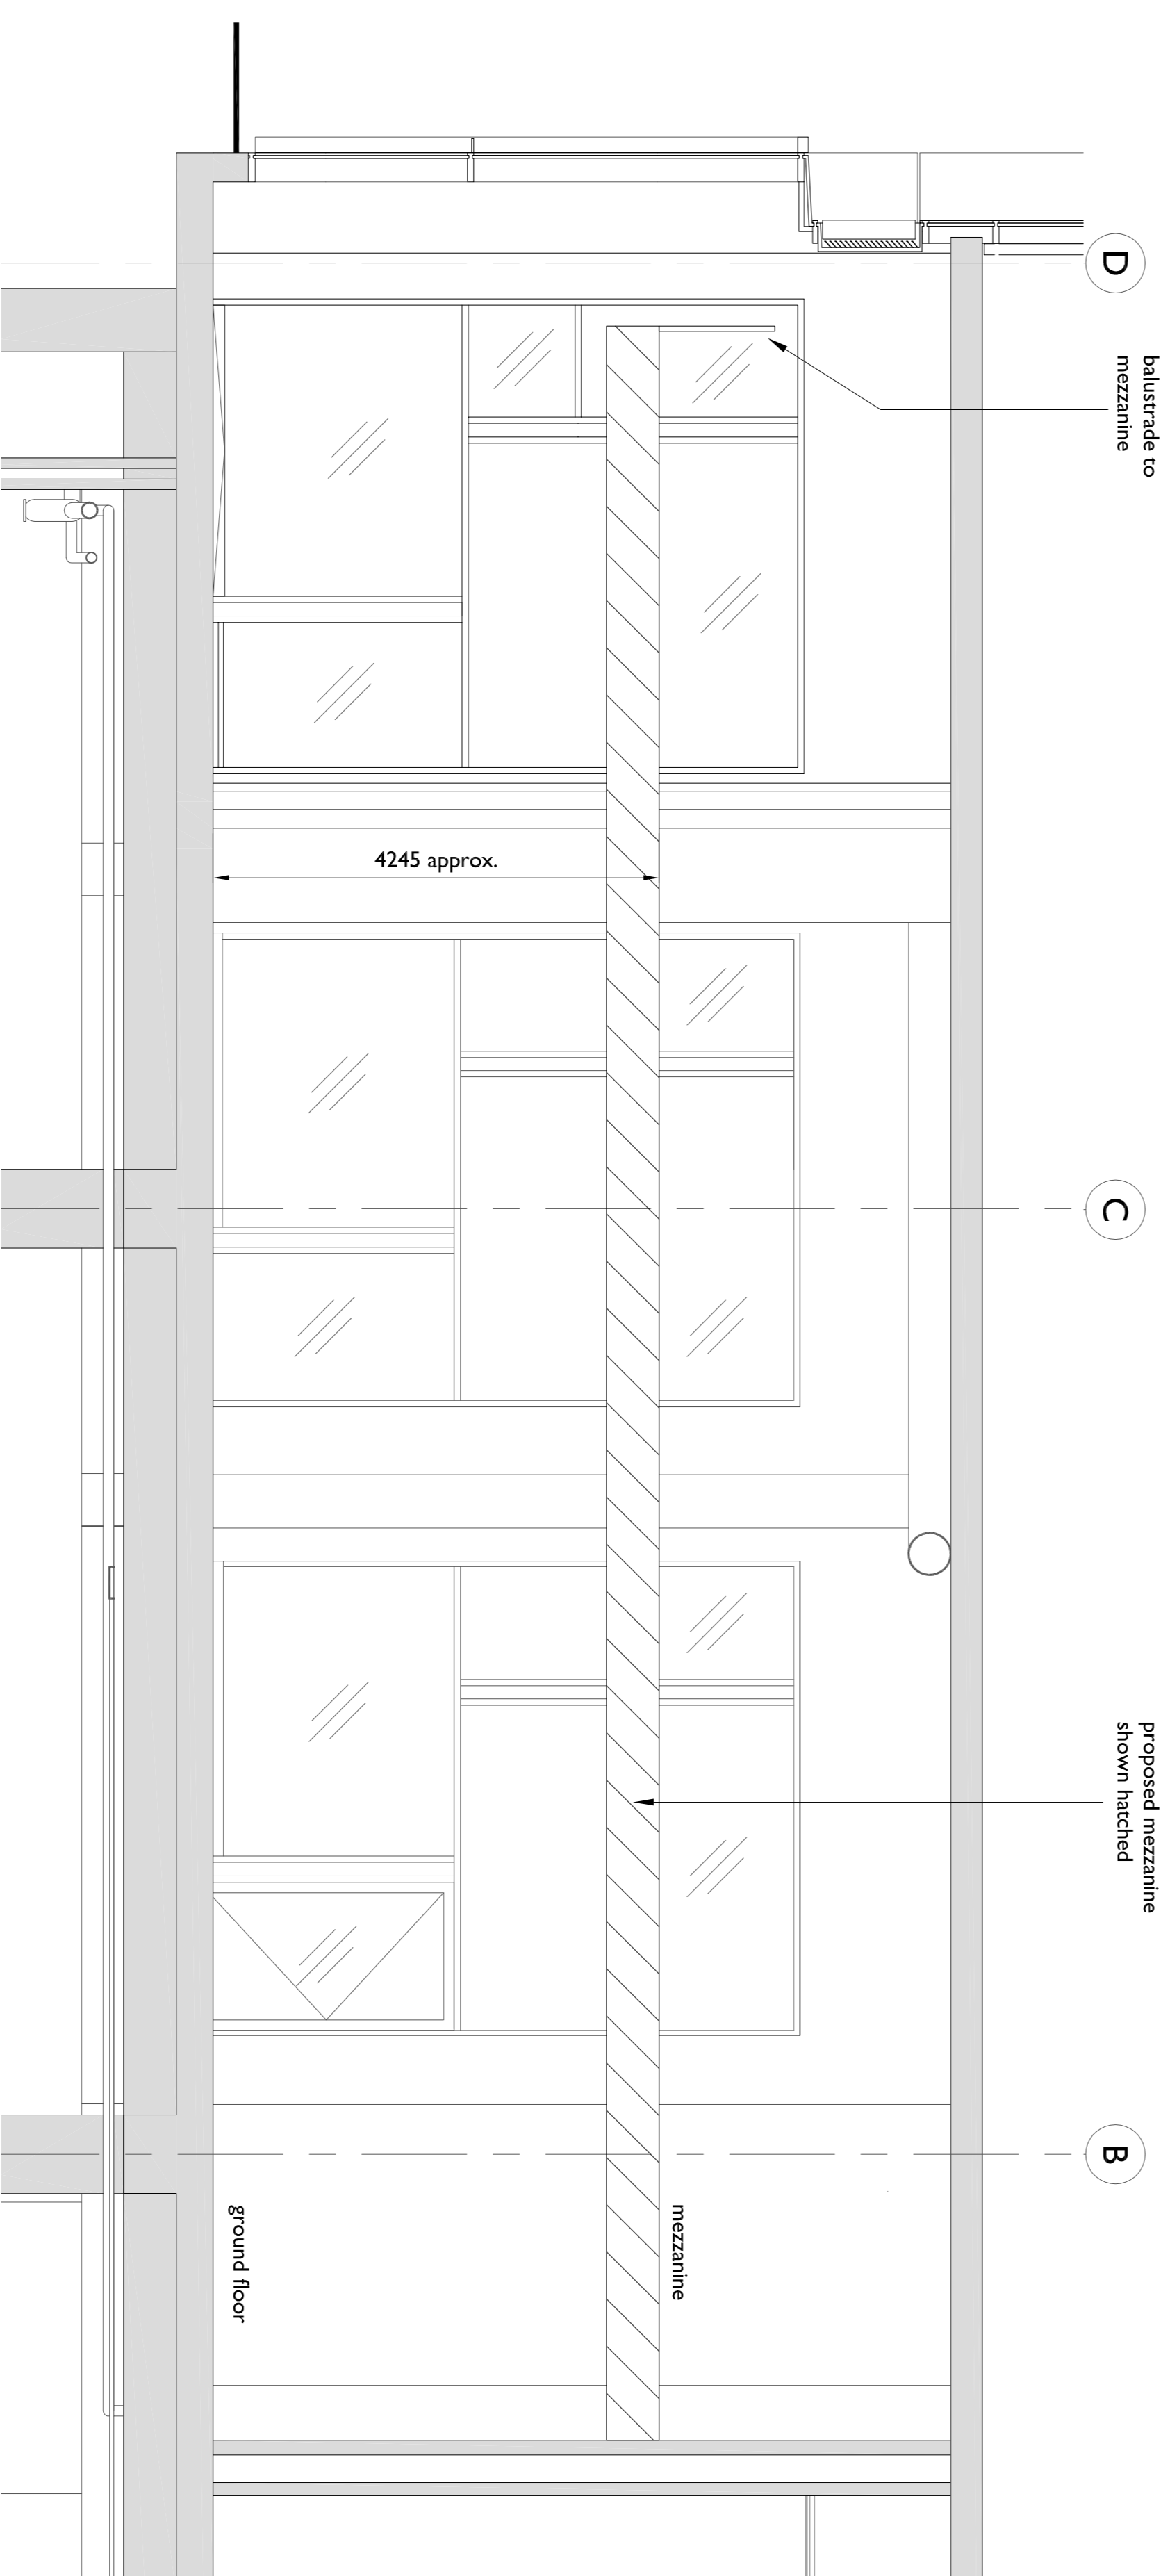

**THESE NOTES ARE IMPORTANT**  
 If you are in any doubt about something - ASK  
 This drawing must be read in conjunction with all necessary architectural, structural, services drawings and scope of works  
 This drawing is copyright, protected and unless specifically agreed with Markwick Architects can only be used for the project noted in the title box below.

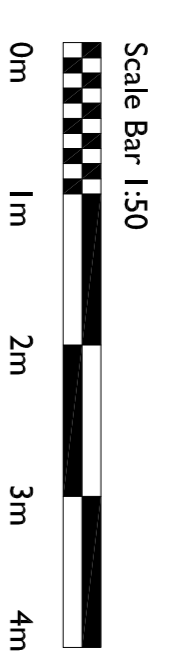

SECTION A - A  
 LOOKING AT SOUTH ELEVATION

\* ISSUED FOR MEZZANINE  
 PLANNING APPLICATION 01.03.16 TC TW  
 REV. DESCRIPTION DATE DRN CHKD.

**M A R K W I C K  
 A R C H I T E C T S**

T H E O L D D A I R Y  
 5 1 A S T . P E T E R S S T R E E T  
 S O U T H C R O Y D O N S U R E Y C R 2 7 D G  
 T E L E P H O N E 0 3 0 8 6 8 6 2 9 5 5  
 E - M A I L m a @ m a r k w i c k a r c h i t e c t s . c o . u k

CLIENT  
**Nike**

PROJECT  
 NFS Kings Cross - No. 2 Pancras Square  
 Kings Boulevard, London N1C 4AG

DRAWING TITLE  
**Proposed Section A - A**

DATE SCALE  
**March 2016 1:50 @ A1**

DRAWING NUMBER DRAWING REVISION  
**1522 / SK / 35 \***

DRAWN BY CHECKED BY  
**TC TW**