





Georgiana Street Elevation as Existing

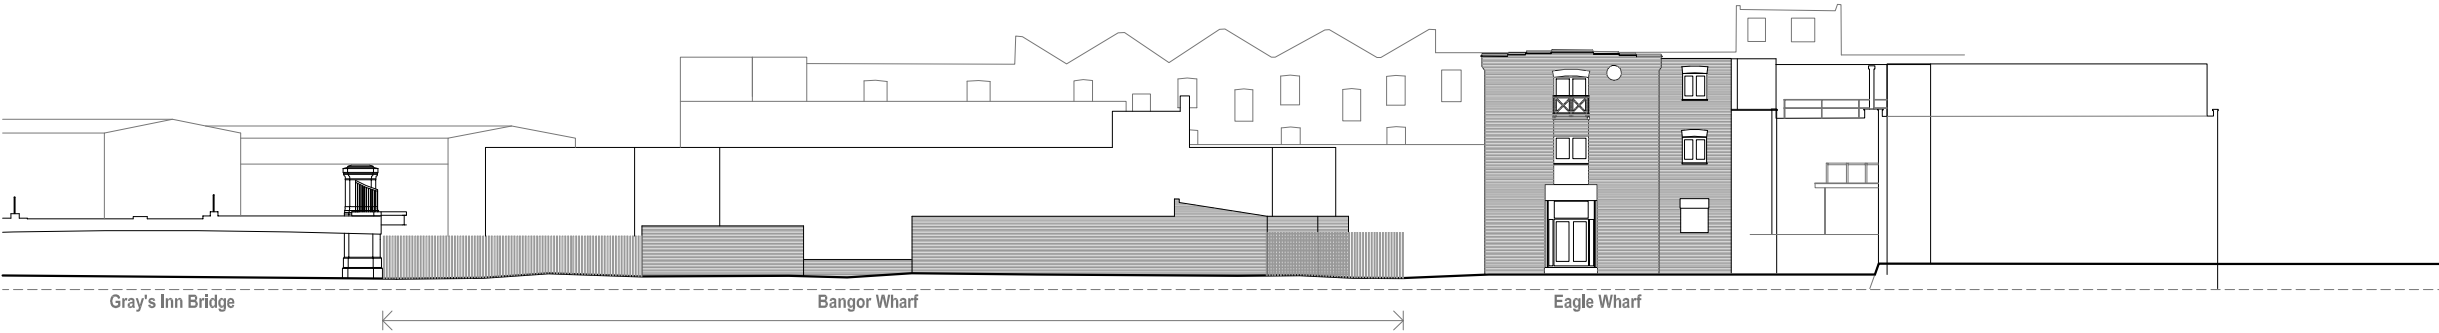

Canal Elevation as Existing

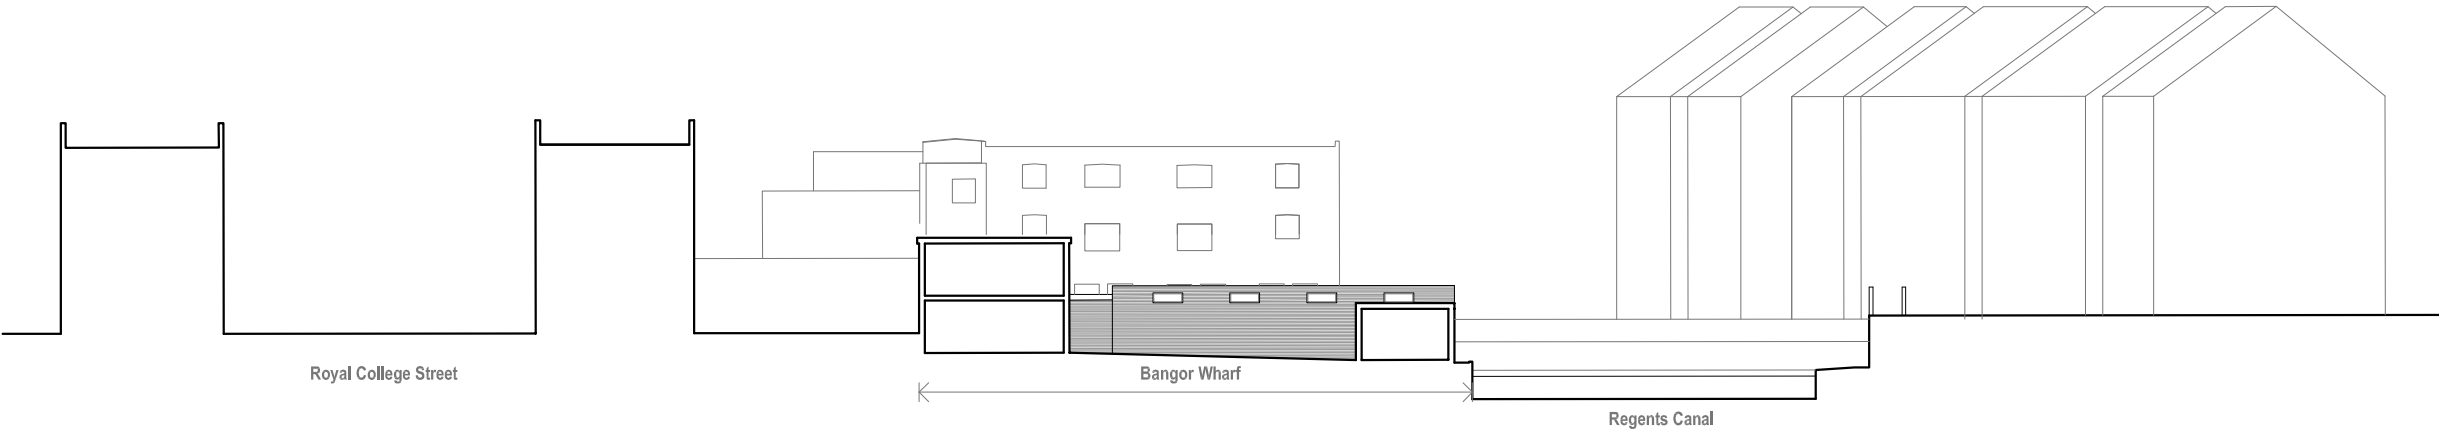


Courtyard North West Elevation and Section as Existing

Notes

General:

1. Do not scale from this drawing. All dimensions are millimeters unless otherwise stated.
2. This drawing is for information purposes only. Any dimensions and levels data are indicative only and subject to detailed structural and architectural design.
3. Copyright Tranter McManus Architects Ltd. This drawing not to be re-produced without the permission of the architect.
4. All areas and sizes are approximate only. Based on Ordnance Survey data only and subject to measured survey.

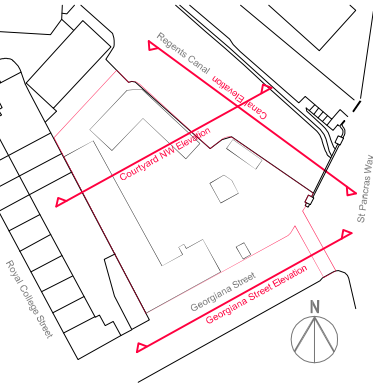

RED LINE AMENDED	KB	02/03/16	P2
PLANNING APPLICATION ISSUE	KB	25/02/16	P1
Notes	Chid	Date	Rev

TM Architects
102 Screenworks 22 Highbury Grove
London N5 2EF / T: 020 35671508

Bangor Wharf
London NW1 0QS

Existing Building Elevations and Section

Scale : 1:200 @ A1; 1:400 @ A3

Job Ref	Dwg No	Rev
---------	--------	-----

194 / PL03 / P2

General:

1. Do not scale from this drawing. All dimensions are millimeters unless otherwise stated.
2. This drawing is for information purposes only. Any dimensions and levels data are indicative only and subject to detailed structural and architectural design.
3. Copyright Tranter McManus Architects Ltd. This drawing not to be re-produced without the permission of the architect.
4. All areas and sizes are approximate only. Based on Ordnance Survey data only and subject to measured survey.



RED LINE AMENDED	KB	02/03/16	P2
PLANNING APPLICATION ISSUE	KB	25/02/16	P1
Notes	Chld	Date	Rev

TM Architects
102 Screenworks 22 Highbury Grove
London N5 2EF / T: 020 35671508

Bangor Wharf
London NW1 0QS

Existing Site Plan

Scale : 1:200 @ A1; 1:400 @A3

Job Ref	Dwg No	Rev
---------	--------	-----

194 / PL02 / P2

Existing Ground Floor Plan

Existing First Floor Plan