



NOTE
 DO NOT SCALE FROM THIS DRAWING, EXCEPT FOR TOWN PLANNING PURPOSES.
 THIS DRAWING IS THE PROPERTY OF TG STUDIO AND COPYRIGHT IS RESERVED BY THEM.
 THIS DRAWING IS ISSUED ON CONDITION THAT IT IS NOT REPRODUCED USED OR DISCLOSED BY
 OR TO ANY UNAUTHORIZED PERSON WITHOUT THE PRIOR CONSENT OF TG STUDIO.
 THE AREAS ON THIS DRAWING HAVE BEEN CALCULATED FROM A CAD DRAWING AND HAVE NO
 TOLERANCES ADDED OR SUBTRACTED.

REVISIONS: PRE-PLANNING DATE: 18.09.2015
 A PLANNING SUBMISSION DATE: 19.02.2016

48 DOUGHTY ST. 47 DOUGHTY STREET 46 DOUGHTY ST.
 DICKENS MUSEUM

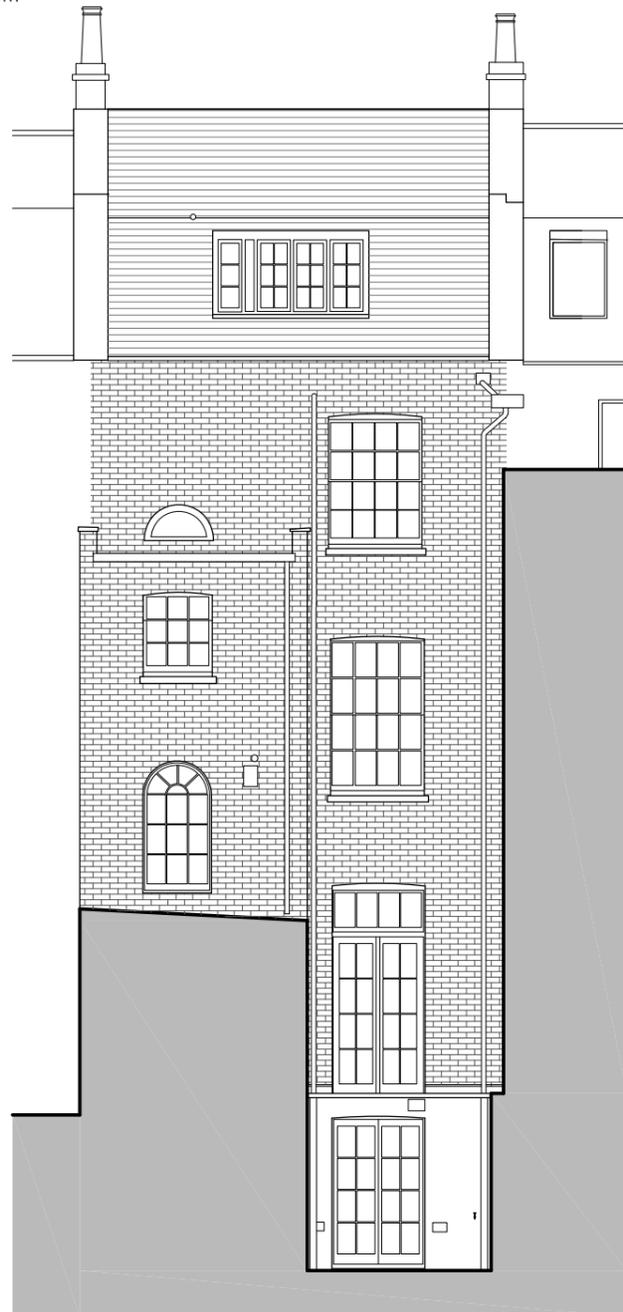

3 EXISTING REAR ELEVATION
 scale 1:100

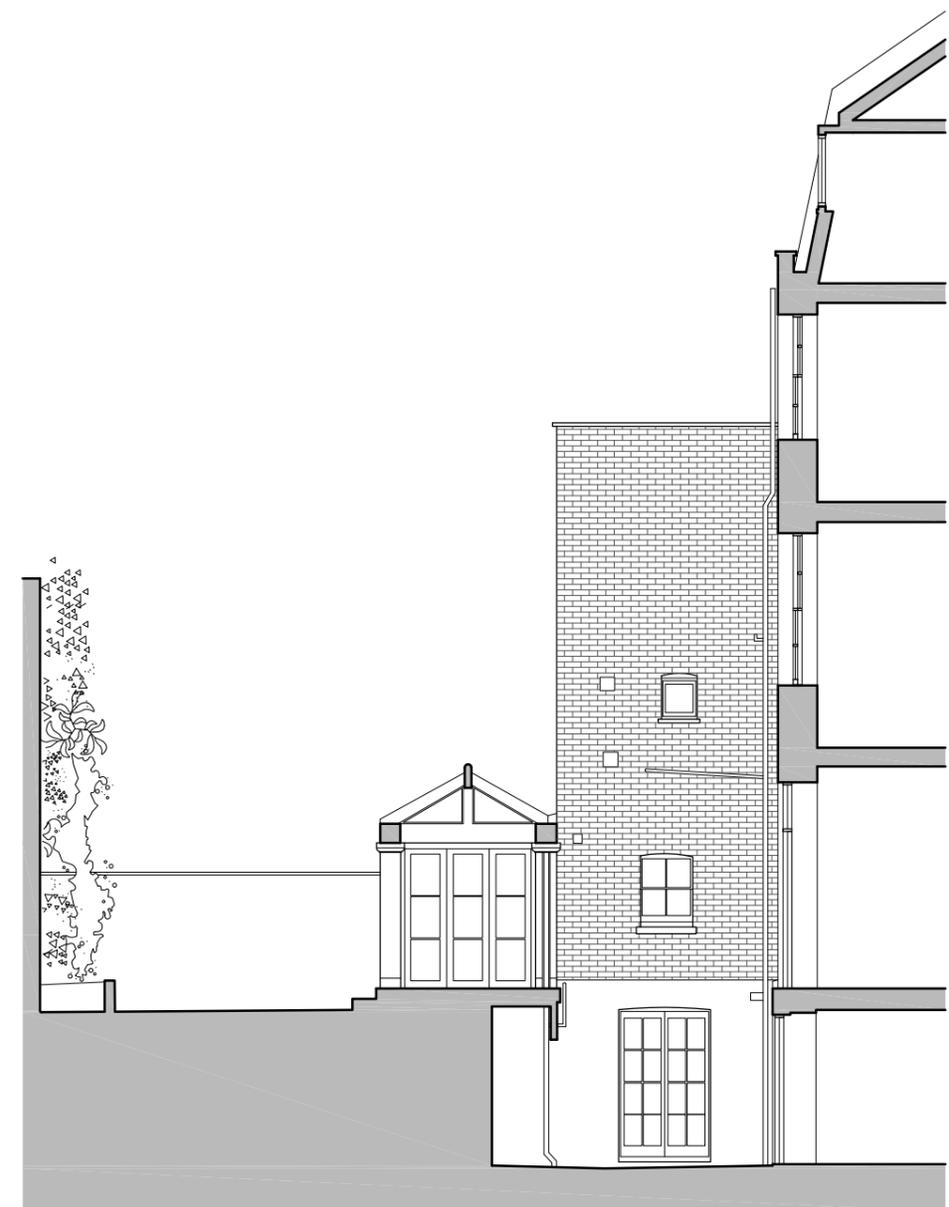

4 EXISTING SIDE ELEVATION
 scale 1:100



10 RATHBONE PLACE, LONDON W1T 1HP T 020 7636 3838 F 020 7636 5659 WWW.TG-STUDIO.CO.UK

PROJECT: 47 DOUGHTY STREET, LONDON WC1N 2LW

DRAWING: EXISTING REAR & SIDE ELEVATION

DATE: 19.02.2016 DRAWN BY: EG CHECKED BY: TG

STATUS: PLANNING SCALE @ A3: 1:100

JOB NO.: 163 DWG NO.: A-212 REV: A

