






Notes
Do not scale from this drawing. Any discrepancies are to be reported to the architect immediately. All dimensions will be taken on site prior to ordering and construction.


Copyright remains with the architect.
This drawing is to be read in conjunction with the notes specification and all other relevant information.
No disclosure or copies may be made without prior written permission.

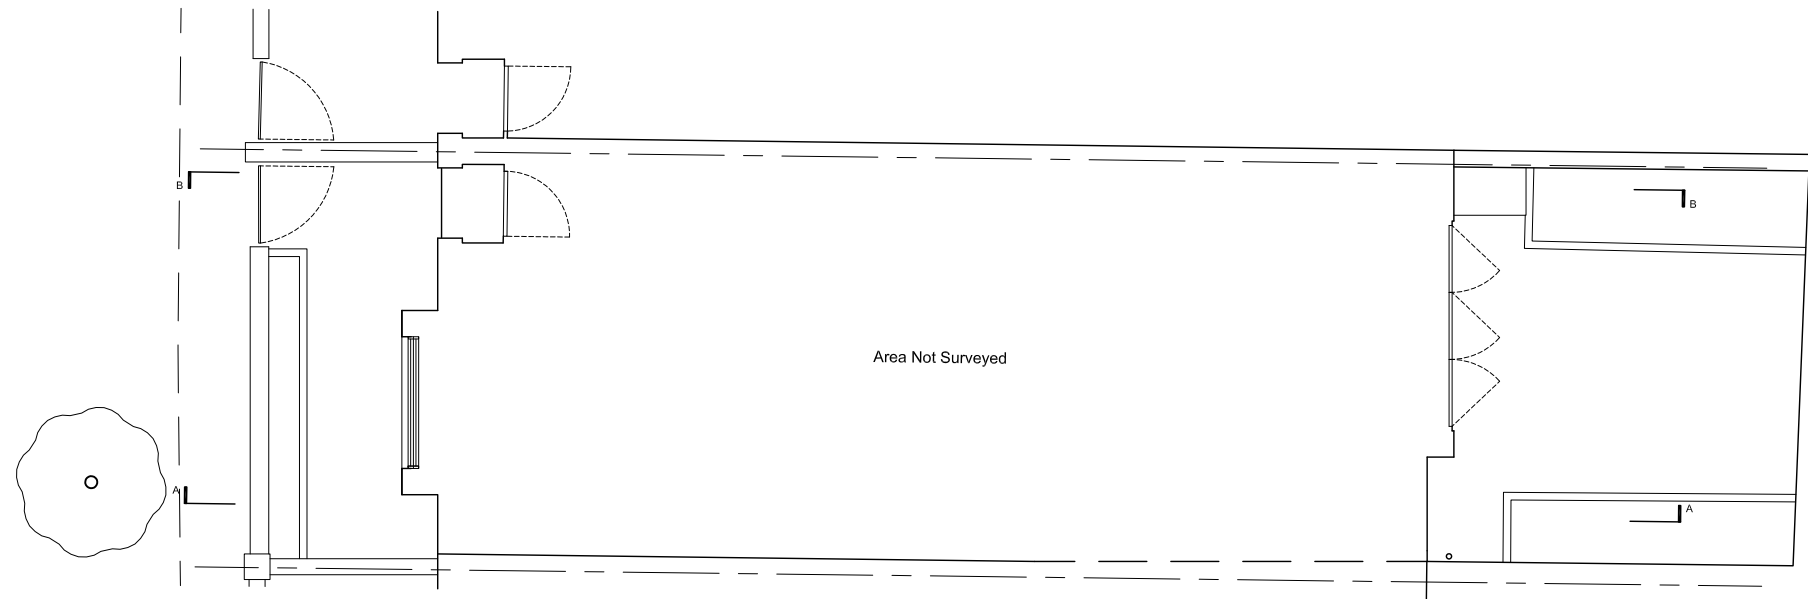

Existing Ground Floor Plan

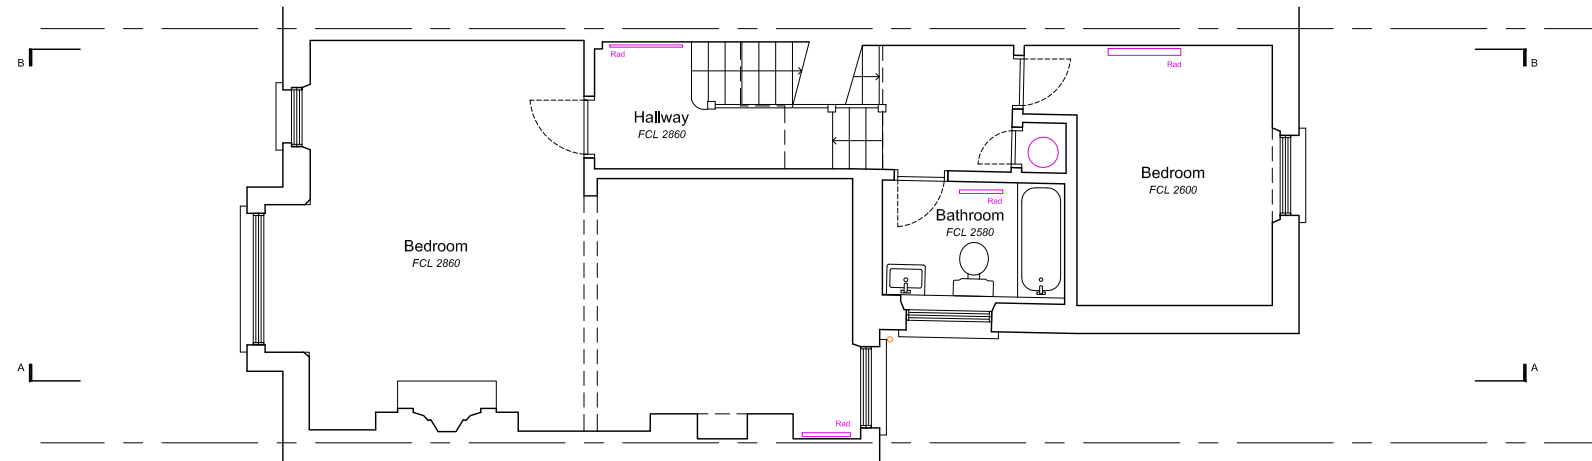 

Existing First Floor Plan

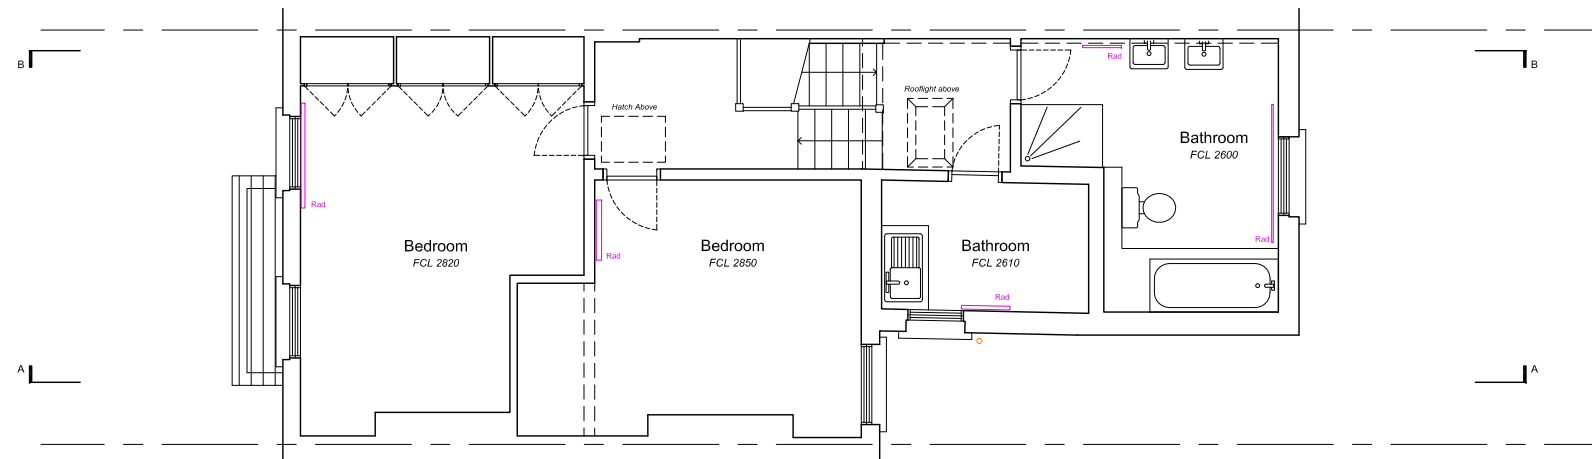

Existing Second Floor Plan

**DE
DRAFT**

Architecture | Interiors

101 Brettenham Road
London, E17 5AZ
07834059440
grant@dedraft.co.uk
dedraft.co.uk
@dedraftlondon

Planning Issue

Project 289
86 Constantine Road
Mr and Mrs Bates

Drawing No. S002
Existing Plans 1
Scale 1:100 at A3 + 1:50 at A1


Drawn 05.08.15
Man Yee Li

Revisions
- - -




Notes
Do not scale from this drawing. Any discrepancies are to be reported to the architect immediately. All dimensions will be taken on site prior to ordering and construction.

Copyright remains with the architect.
This drawing is to be read in conjunction with the notes specification and all other relevant information.
No disclosure or copies may be made without prior written permission.

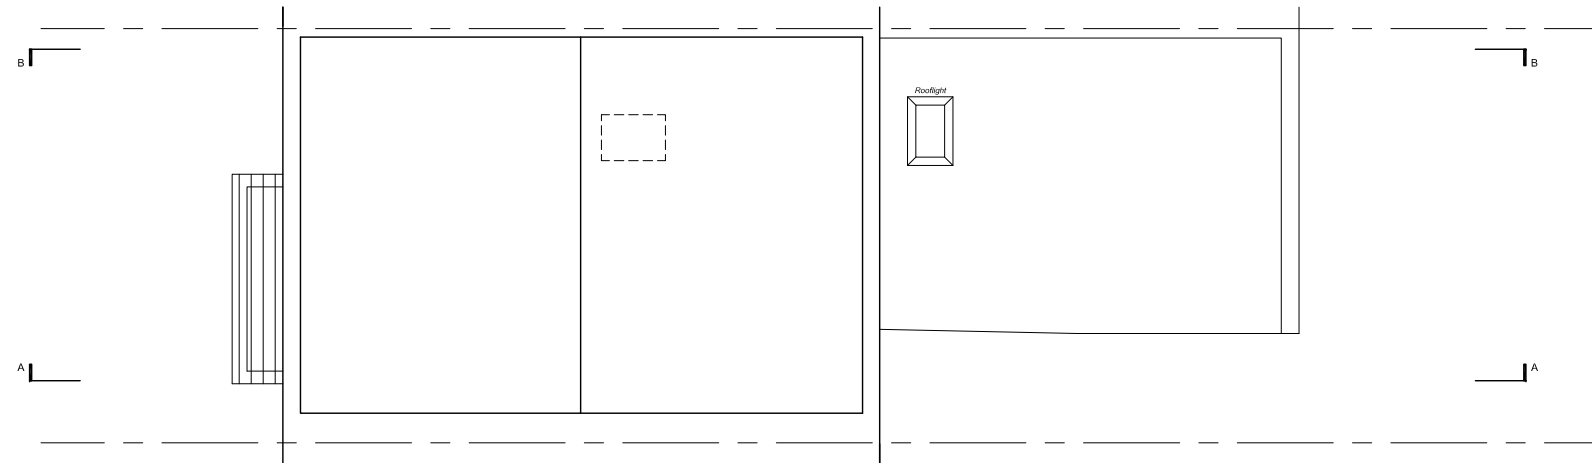

Existing Loft Plan

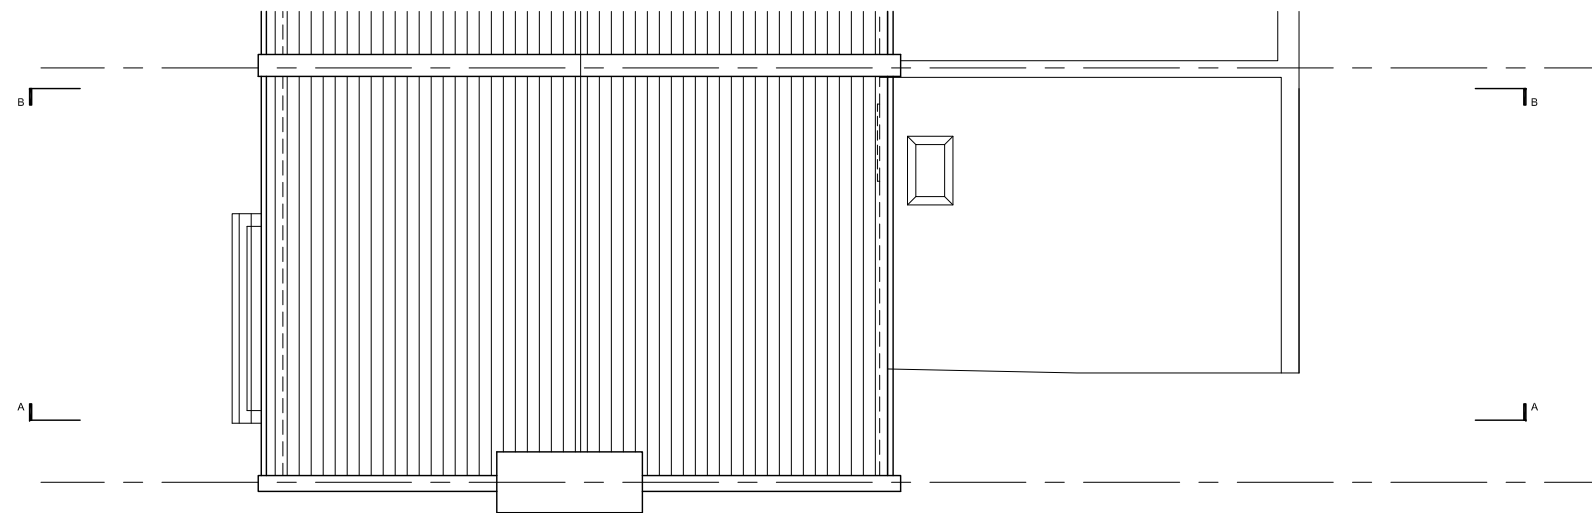

Existing Roof Plan

**DE
DRAFT**

Architecture | Interiors

101 Brettenham Road
London, E17 5AZ
07834059440
grant@dedraft.co.uk
dedraft.co.uk
@dedraftlondon

Planning Issue

Project 289
86 Constantine Road
Mr and Mrs Bates

Drawing No. S003
Existing Plans 2
Scale 1:100 at A3 + 1:50 at A1

Drawn 05.08.15
Man Yee Li

Revisions
- - -


Notes

Do not scale from this drawing. Any discrepancies are to be reported to the architect immediately. All dimensions will be taken on site prior to ordering and construction.


Copyright remains with the architect. This drawing is to be read in conjunction with the notes specification and all other relevant information. No disclosure or copies may be made without prior written permission.



Existing Front Elevation

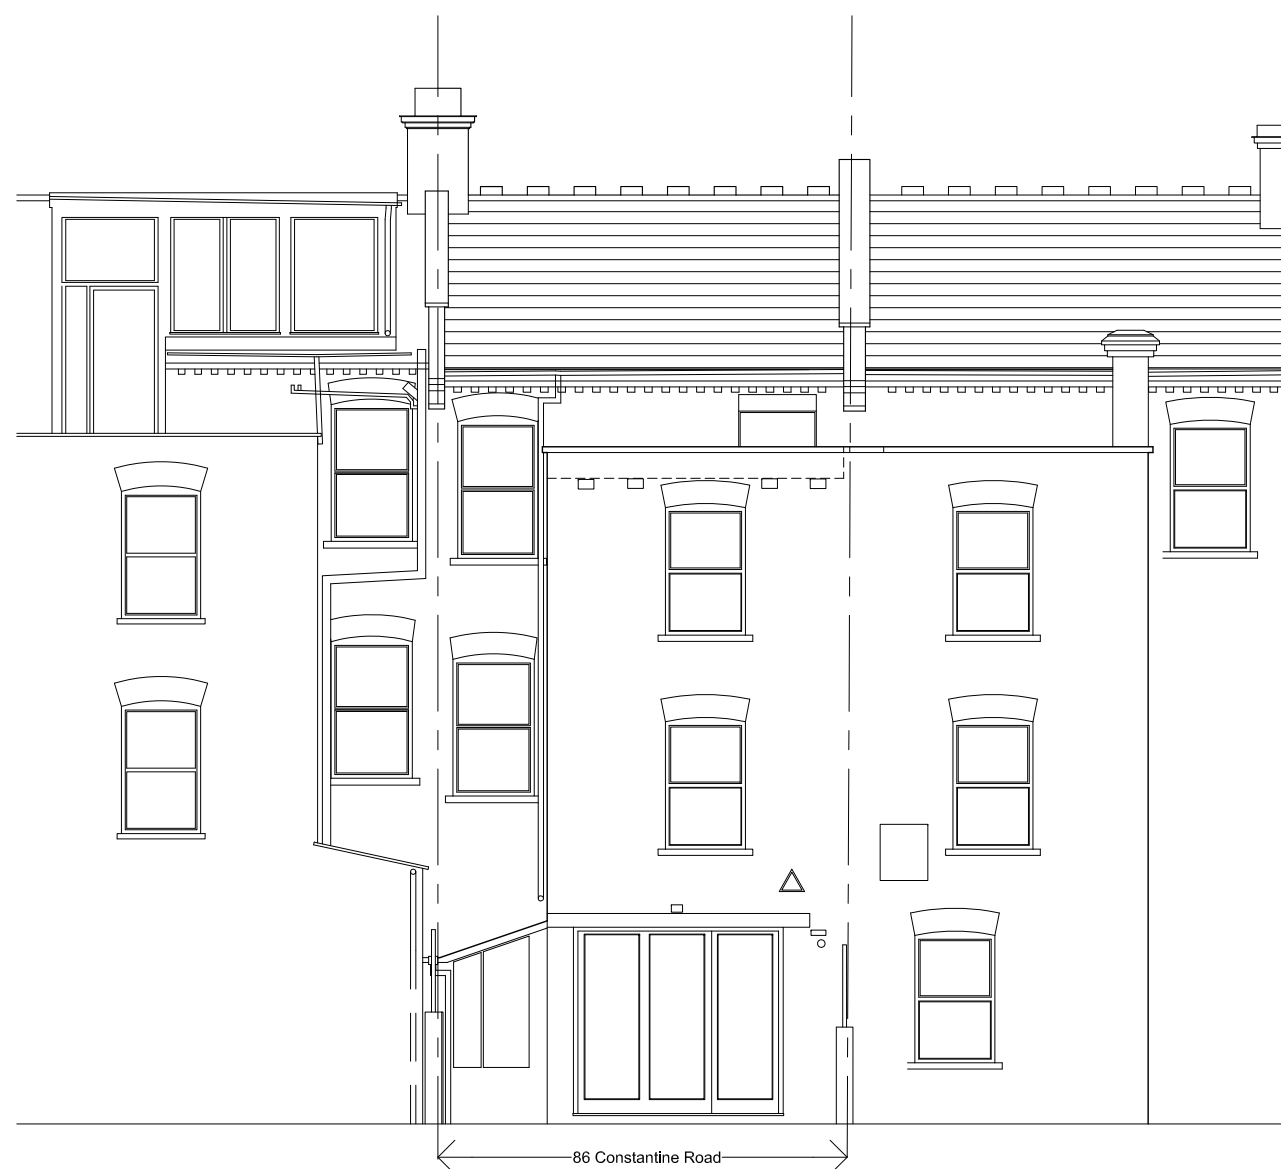

Existing Rear Elevation

 

**DE
DRAFT**

Architecture | Interiors

101 Brettenham Road
London, E17 5AZ
07834059440
grant@dedraft.co.uk
dedraft.co.uk
@dedraftlondon

Planning Issue

Project 289
86 Constantine Road
Mr and Mrs Bates

Drawing No. S100
Existing Front and Rear Elevation
Scale 1:100 at A3 + 1:50 at A1


Drawn **05.08.15**
Man Yee Li

Revisions
- - -


Notes

Do not scale from this drawing. Any discrepancies are to be reported to the architect immediately. All dimensions will be taken on site prior to ordering and construction.

Copyright remains with the architect. This drawing is to be read in conjunction with the notes specification and all other relevant information. No disclosure or copies may be made without prior written permission.

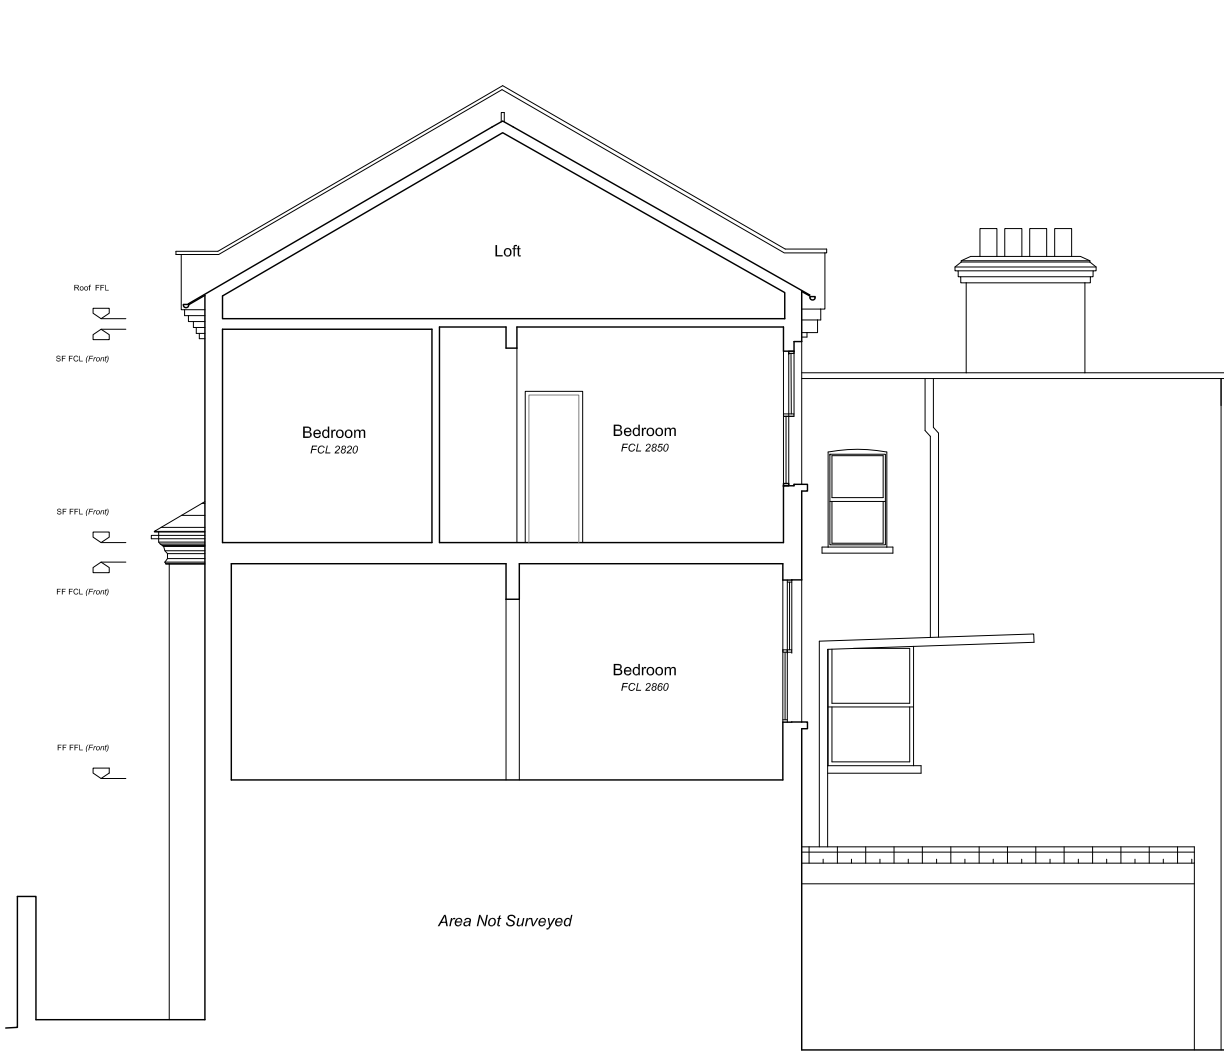

Existing Section A

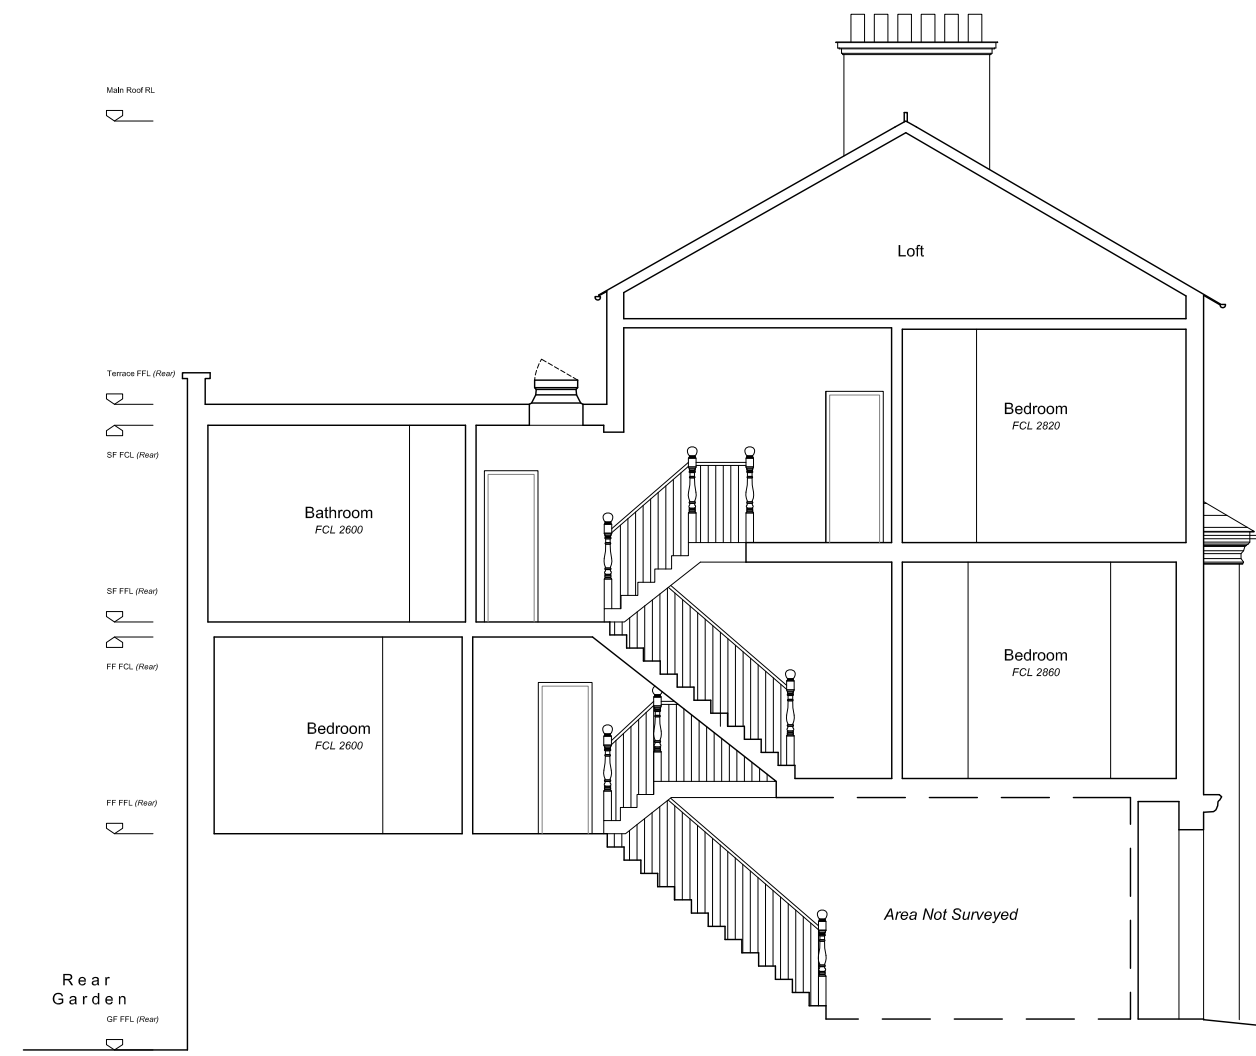

Existing Section B



Architecture | Interiors

101 Brettenham Road
London, E17 5AZ
07834059440
grant@dedraft.co.uk
dedraft.co.uk
@dedraftlondon

Planning Issue

Project 289
86 Constantine Road
Mr and Mrs Bates

Drawing No. S200
Existing Sections
Scale 1.100 at A3 + 1.50 at A1

Drawn 05.08.15
Man Yee Li

Revisions

- - -