


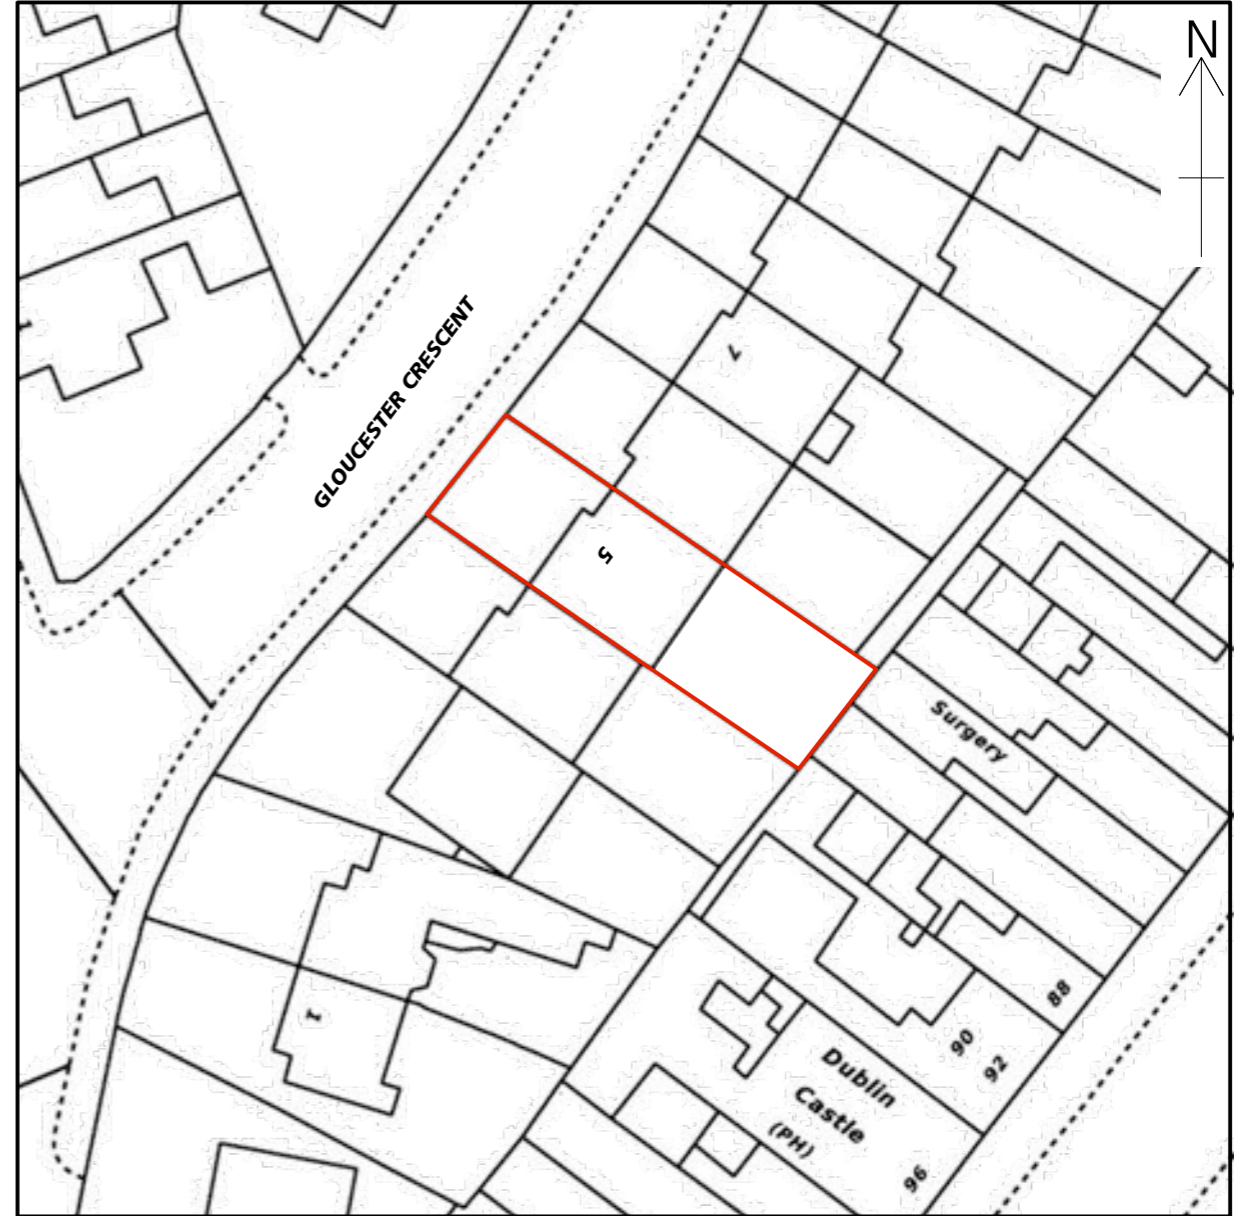

© Crown copyright and database rights 2014  
Ordnance Survey 0100031673

0m 20m 40m 60m 80m 100m


Location plan - scale 1:1250 @ A3




© Crown copyright and database rights 2014  
Ordnance Survey 0100031673

Block plan - scale 1:500 @ A3

P1 Planning Submission 24.02.16  
REVISION DATE

PROJECT 5 Gloucester Crescent, London NW1 7DS	SCALE 1:1250/1:500 @A3	DWG No. 051_SP_01	 Unit 4, Canonbury Yard, Canonbury Business Centre, London N1 7BJ Tel: 07970 809 464 / 07799 263 959 / 020 3432 8620
DRAWING AS EXISTING Site Location & Block Plans	DATE January 2016	REVISION P1	

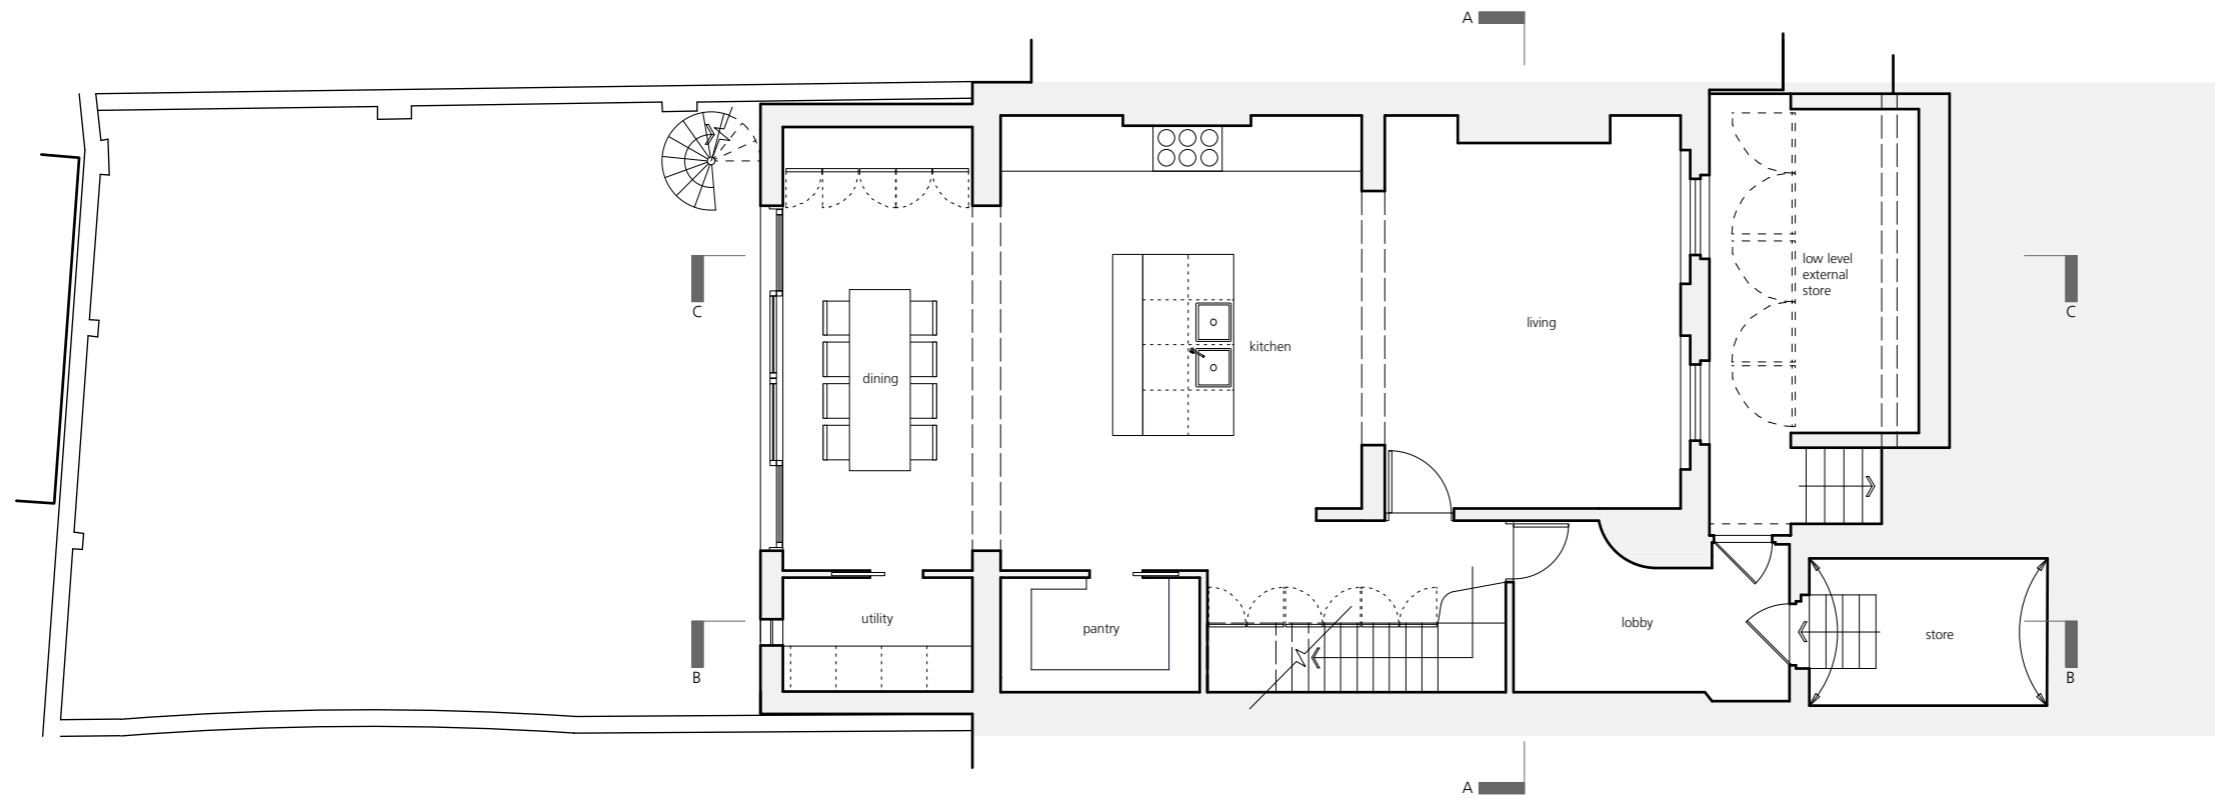

**AS EXISTING**  
Lower Ground Floor Plan



INFORMATION CONTAINED IN THIS DRAWING IS THE SOLE COPYRIGHT OF STUDIO GRAY AND IS NOT TO BE REPRODUCED WITHOUT THEIR PERMISSION. DO NOT SCALE. ALL DIMENSIONS TO BE CONFIRMED ON SITE

PROJECT 5 Gloucester Crescent,  
London NW1 7DS

APPLICANT Caroline & Matthew Parker

SCALE 1:100 @A3

DWG No. 051\_EX\_01


DRAWING AS EXISTING\_Lower Ground Floor Plan

DATE January 2016


REVISION P1

P1 Planning Submission 24.02.16  
REVISION DATE

*studiogray*  
Unit 4, Canonbury Yard,  
Canonbury Business Centre, London N1 7BJ  
Tel: 07970 809 464 / 07799 263 959 / 020 3432 8620

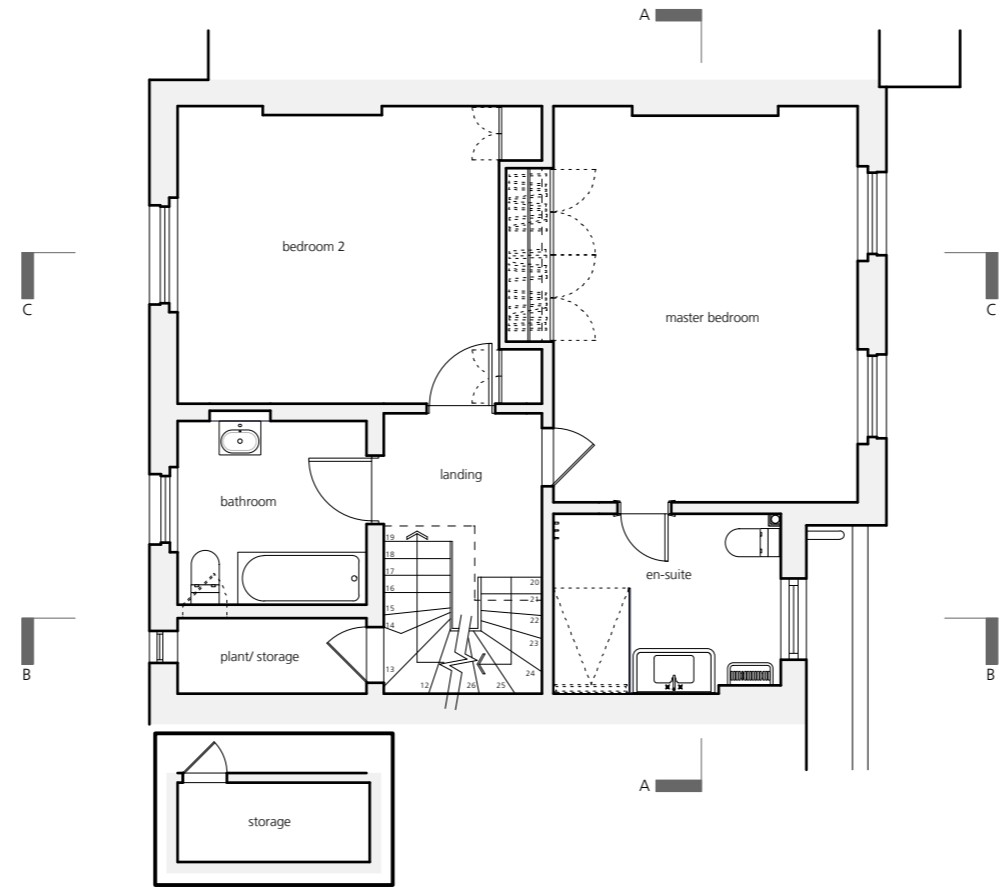

AS EXISTING  
First Floor Plan

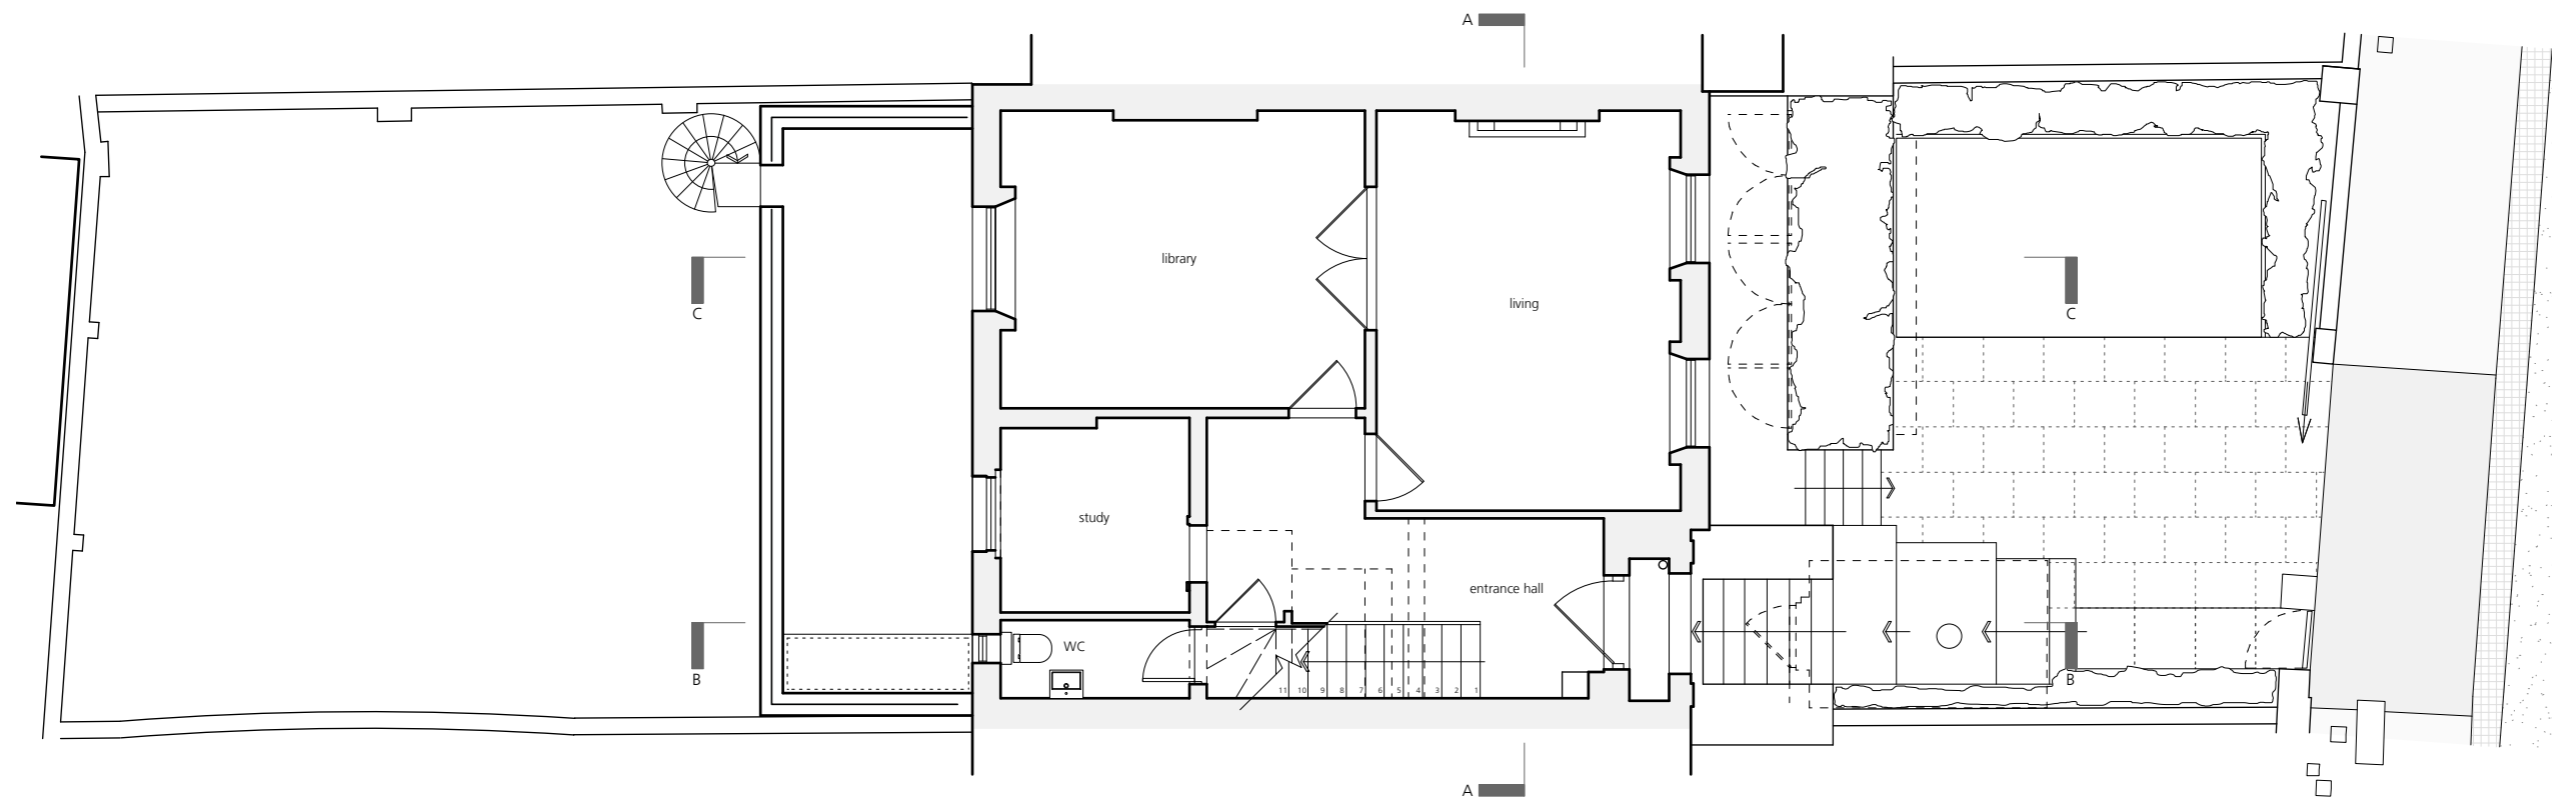

AS EXISTING  
Ground Floor Plan

P1 Planning Submission 24.02.16  
REVISION DATE



PROJECT 5 Gloucester Crescent,  
London NW1 7DS

APPLICANT Caroline & Matthew Parker

SCALE 1:100 @A3

DWG No. 051\_EX\_02


DRAWING AS EXISTING\_Ground Floor Plan

DATE January 2016


REVISION P1

INFORMATION CONTAINED IN THIS DRAWING IS THE SOLE COPYRIGHT OF STUDIO GRAY AND IS NOT TO BE REPRODUCED WITHOUT THEIR PERMISSION. DO NOT SCALE. ALL DIMENSIONS TO BE CONFIRMED ON SITE

**studiogray**  
Unit 4, Canonbury Yard,  
Canonbury Business Centre, London N1 7BJ  
Tel: 07970 809 464 / 07799 263 959 / 020 3432 8620

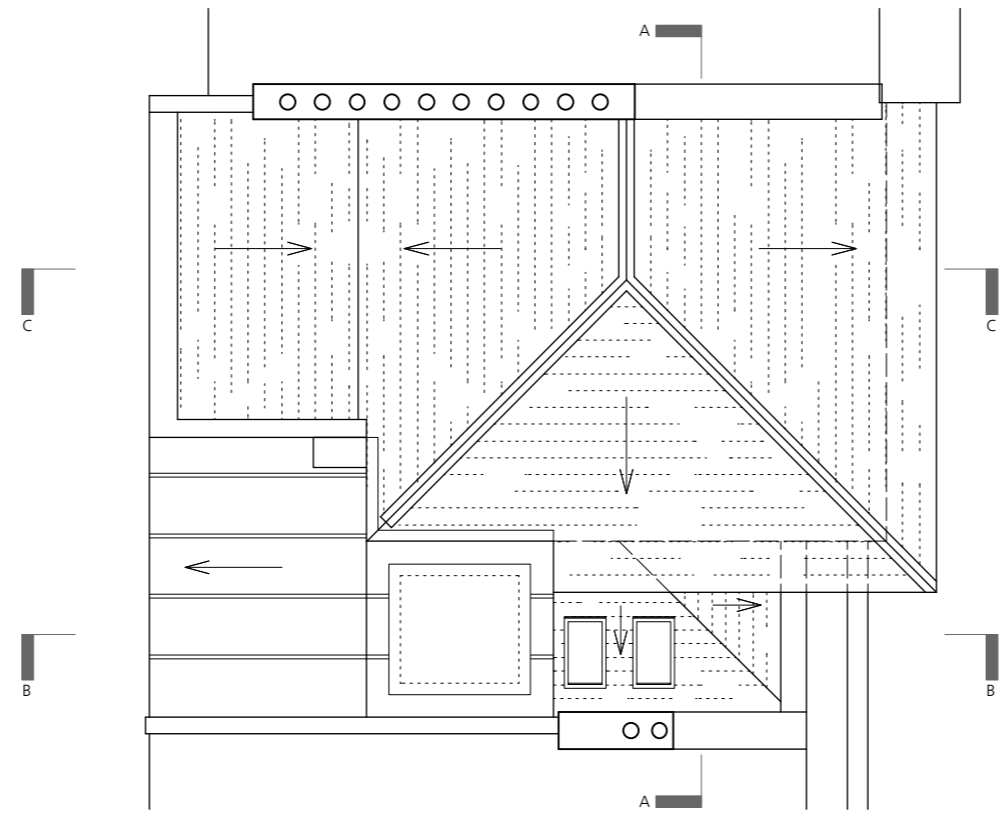

AS EXISTING  
Roof Plan

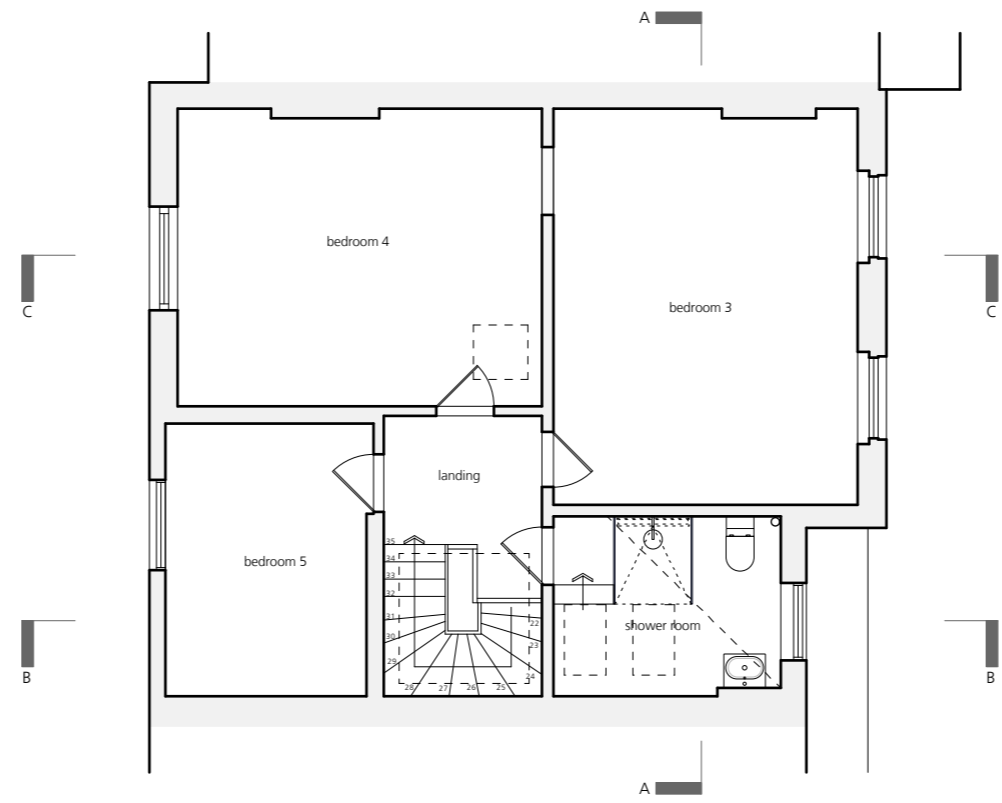

AS EXISTING  
Second Floor Plan

P1 Planning Submission 24.02.16  
REVISION DATE



PROJECT 5 Gloucester Crescent,  
London NW1 7DS

APPLICANT Caroline & Matthew Parker

SCALE 1:100 @A3

DWG No. 051\_EX\_03

DRAWING AS EXISTING\_Second Floor Plan

DATE January 2016

REVISION P1

INFORMATION CONTAINED IN THIS DRAWING IS THE SOLE COPYRIGHT OF STUDIO GRAY AND IS NOT TO BE REPRODUCED WITHOUT THEIR PERMISSION. DO NOT SCALE. ALL DIMENSIONS TO BE CONFIRMED ON SITE


**studiogray**  
Unit 4, Canonbury Yard,  
Canonbury Business Centre, London N1 7BJ  
Tel: 07970 809 464 / 07799 263 959 / 020 3432 8620



AS EXISTING  
Rear Elevation



AS EXISTING  
Front Elevation

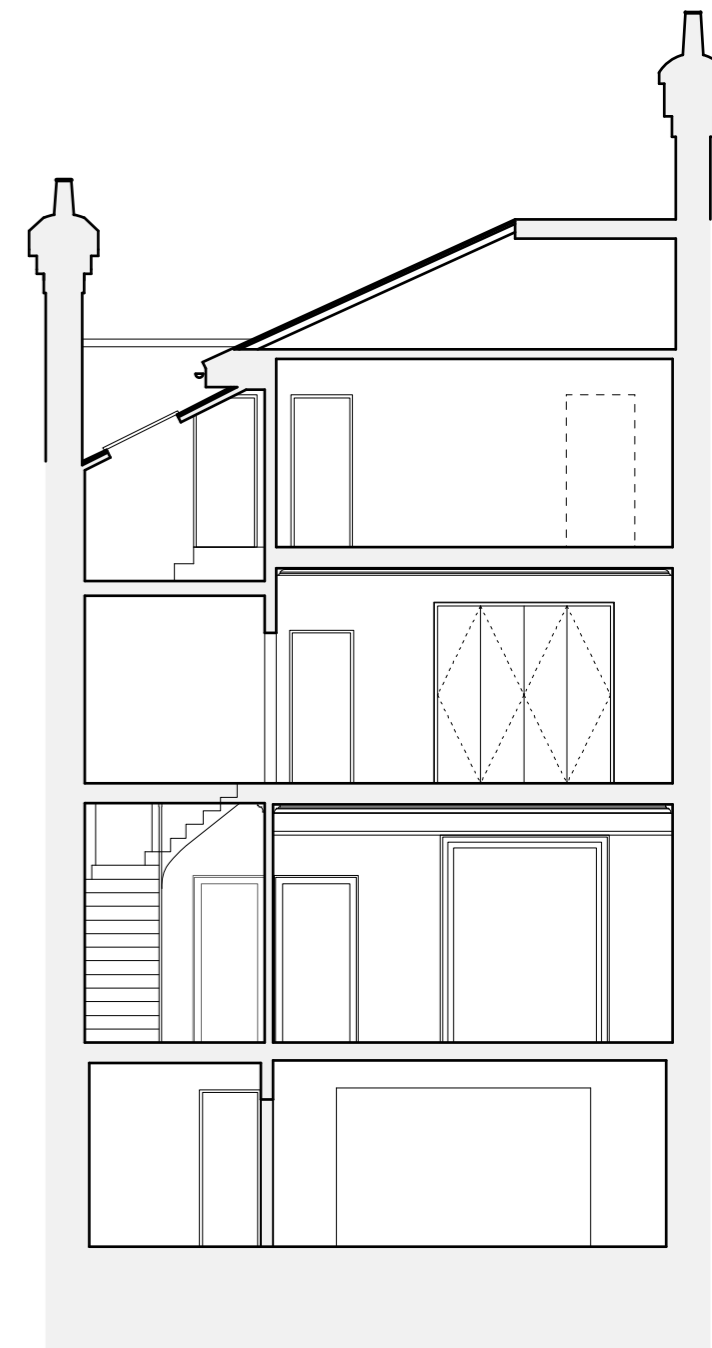

AS EXISTING  
Section AA



INFORMATION CONTAINED IN THIS DRAWING IS THE SOLE COPYRIGHT OF STUDIO GRAY AND IS NOT TO BE REPRODUCED WITHOUT THEIR PERMISSION. DO NOT SCALE. ALL DIMENSIONS TO BE CONFIRMED ON SITE

PROJECT 5 Gloucester Crescent,  
London NW1 7DS

APPLICANT  
Caroline & Matthew Parker

SCALE  
1:100 @A3

DWG No.  
051\_EX\_04

DRAWING  
AS EXISTING\_Front & Rear Elevations, Section AA

DATE  
January 2016

REVISION  
P1

P1 Planning Submission 24.02.16  
REVISION DATE

*studiogray*  
Unit 4, Canonbury Yard,  
Canonbury Business Centre, London N1 7BJ  
Tel: 07970 809 464 / 07799 263 959 / 020 3432 8620



AS EXISTING  
Section CC

AS EXISTING  
Section BB

P1 REVISION Planning Submission 24.02.16 DATE



PROJECT 5 Gloucester Crescent,  
London NW1 7DS

APPLICANT Caroline & Matthew Parker

SCALE 1:100 @A3

DWG No. 051\_EX\_05

DRAWING AS EXISTING\_Sections BB & CC

DATE January 2016

REVISION P1

INFORMATION CONTAINED IN THIS DRAWING IS THE SOLE COPYRIGHT OF STUDIO GRAY AND IS NOT TO BE REPRODUCED WITHOUT THEIR PERMISSION. DO NOT SCALE. ALL DIMENSIONS TO BE CONFIRMED ON SITE

**studiogray**  
Unit 4, Canonbury Yard,  
Canonbury Business Centre, London N1 7BJ  
Tel: 07970 809 464 / 07799 263 959 / 020 3432 8620