


**01** Second Floor Plan  
Scale 1:100 @ A3

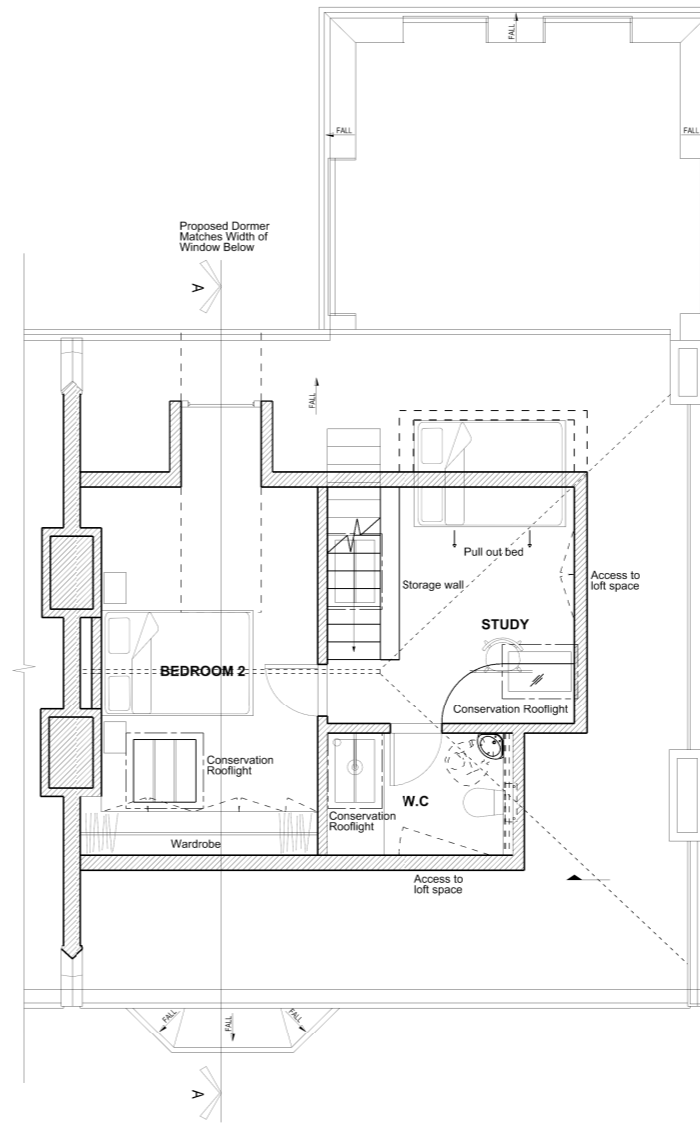

**02** Loft Floor Plan  
Scale 1:100 @ A3

**Disclaimer**

1. Do not scale from drawings.
2. All dimensions must be checked on site and discrepancies verified with the Architect.
3. Unless shown otherwise all dimensions are to structural surfaces and are in mm.
4. Any discrepancies between the Engineer's and Architect's drawings must be verified with the Architect.
5. This drawing is only for the status shown below and should not be used for any other purpose.
6. To be read with all Contract Documents.

**General Notes**

Rev.	Date	Description
------	------	-------------

**FOSTER LOMAS**  
Architects

Unit 1, 14 Weller Street  
London, SE1 1QU

T +44 (0) 20 7407 7445  
F +44 (0) 20 7407 3070  
info@fosterlomas.com  
www.fosterlomas.com

copyright of Foster Lomas Ltd.

Project	73 Roderick Road NW3 2NP	Project No.	239
---------	-----------------------------	-------------	-----

Client  
**Glauce Brooks**

Date 12/02/2016  
Revision A

Scale / Format	1:100	Drawn	LI	Approved
----------------	-------	-------	----	----------

CAD Ref	239_Floor Plans
---------	-----------------

Drawing Name	Drawing No.
--------------	-------------

Drawing Name	Drawing No.
--------------	-------------

239\_Floor Plans