



- Notes
- 1- This drawing is not for construction
  - 2- All Dimension are in millimeters
  - 3- Dimensions are not to be scaled directly from drawings
  - 4- All dimensions are to be checked on site and the Architect is to be inform of any discrepancies before construction commences
  - 5- All references to drawings refer to current revision of that drawing
  - 6- The Copyright of this drawing belongs to Archali Ltd.



scale 1:100

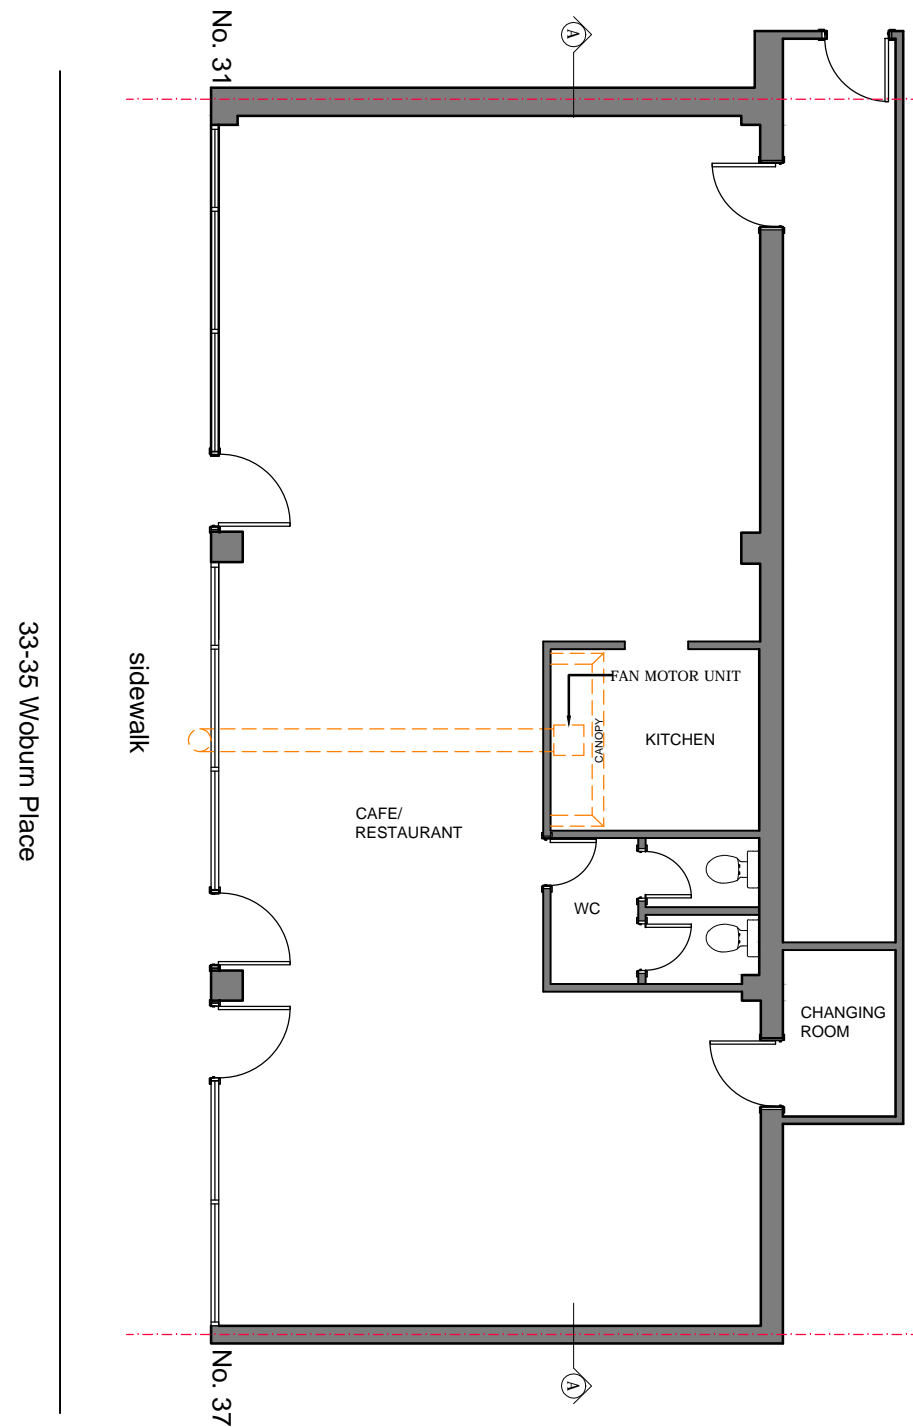

EXISTING GROUND FLOOR PLAN

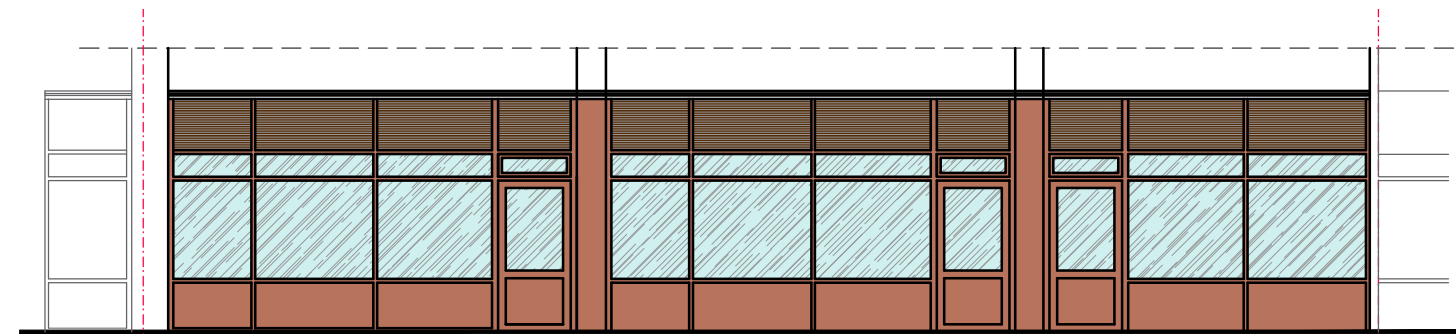


No. 31

33-35 Woburn Place

No. 37

EXISTING FRONT ELEVATION

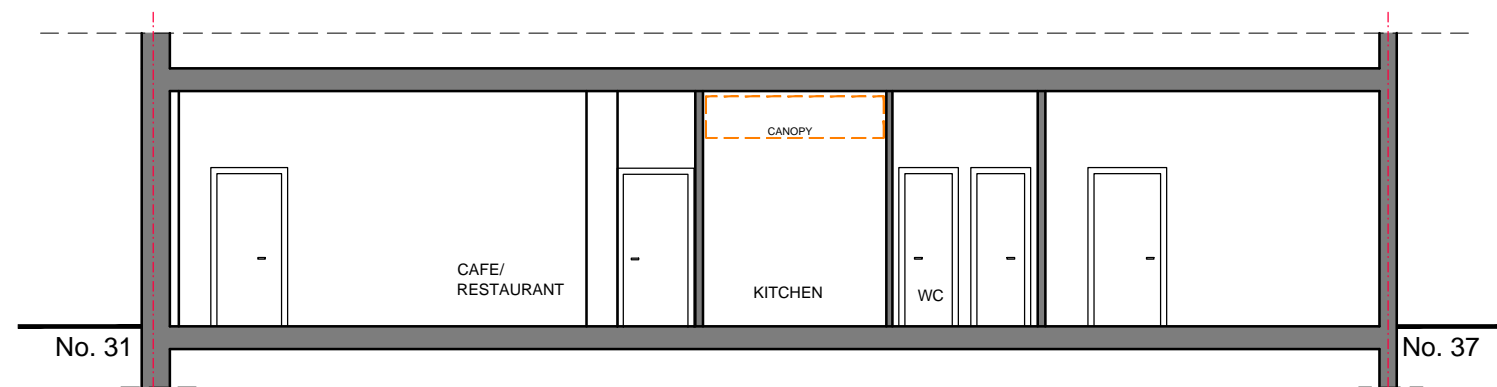

No. 31

CAFE/  
RESTAURANT

KITCHEN

WC

No. 37

EXISTING SECTION

Client: Mr Seref Aygunoglu

Address: 33-35 Woburn Place  
WC1H 0JR

Existing Plans

SCALE: 1/100@A3 REF. NO : 0492-15

DRG. NO : A102

DATE: 08/2015 DRG BY: JF

Business Training Line (UK) Ltd.

Food Safety & Health and Safety &  
Licensing Training and Consultancy  
Registered Centre of the  
RspH&Biiab&Habc

Contact:  
Mobile: 07813 101092 / 07772 594087  
Tel/Fax: 01992 628191  
E-Mail: btline@btline.co.uk