


DO NOT SCALE FROM THIS DRAWING. ALL DIMENSIONS TO BE CHECKED ON SITE. ANY DISCREPANCIES MUST BE REPORTED TO THE ARCHITECT FOR VERIFICATION PRIOR TO COMMENCEMENT OF THE EFFECTED WORKS. IF IN DOUBT ASK. THIS DRAWING IS COPYRIGHT.


Rev No	Date	Revision note
P1	04.03.2016	Preliminary issue.

A
B
C
D
E
F


A
B
C
D
E
F

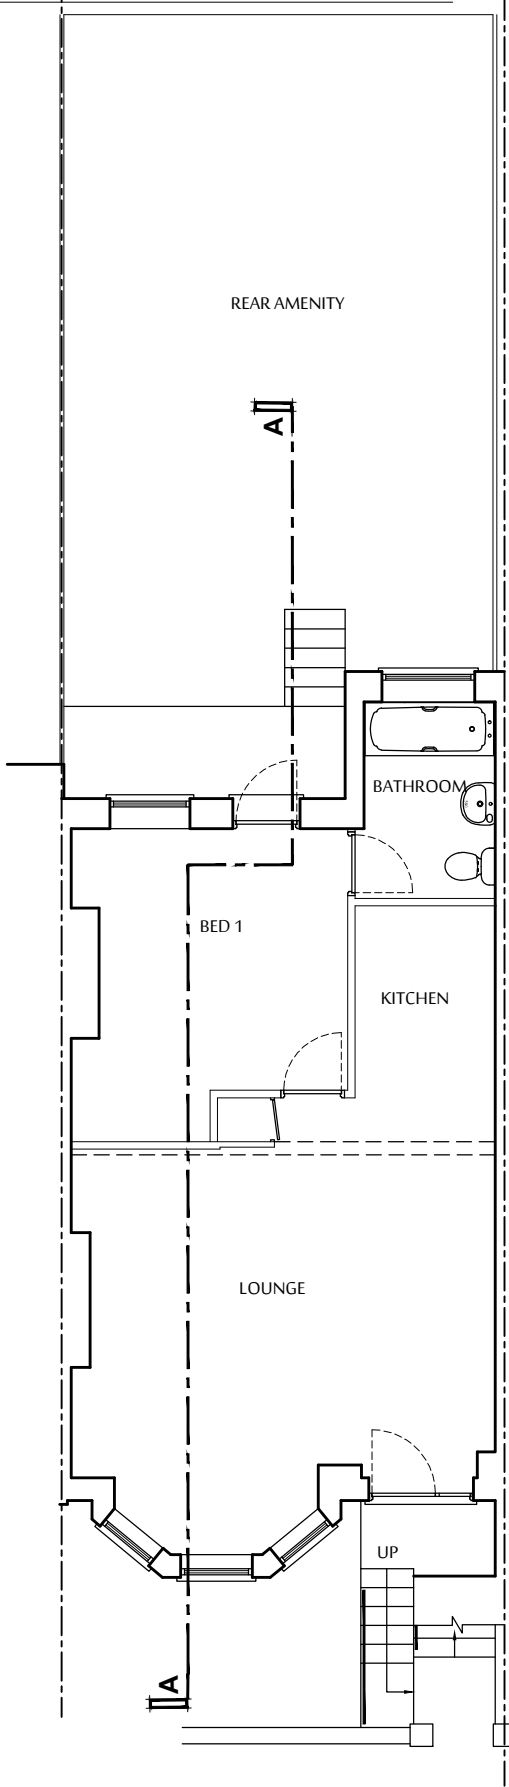


LOWER GROUND FLOOR PLAN

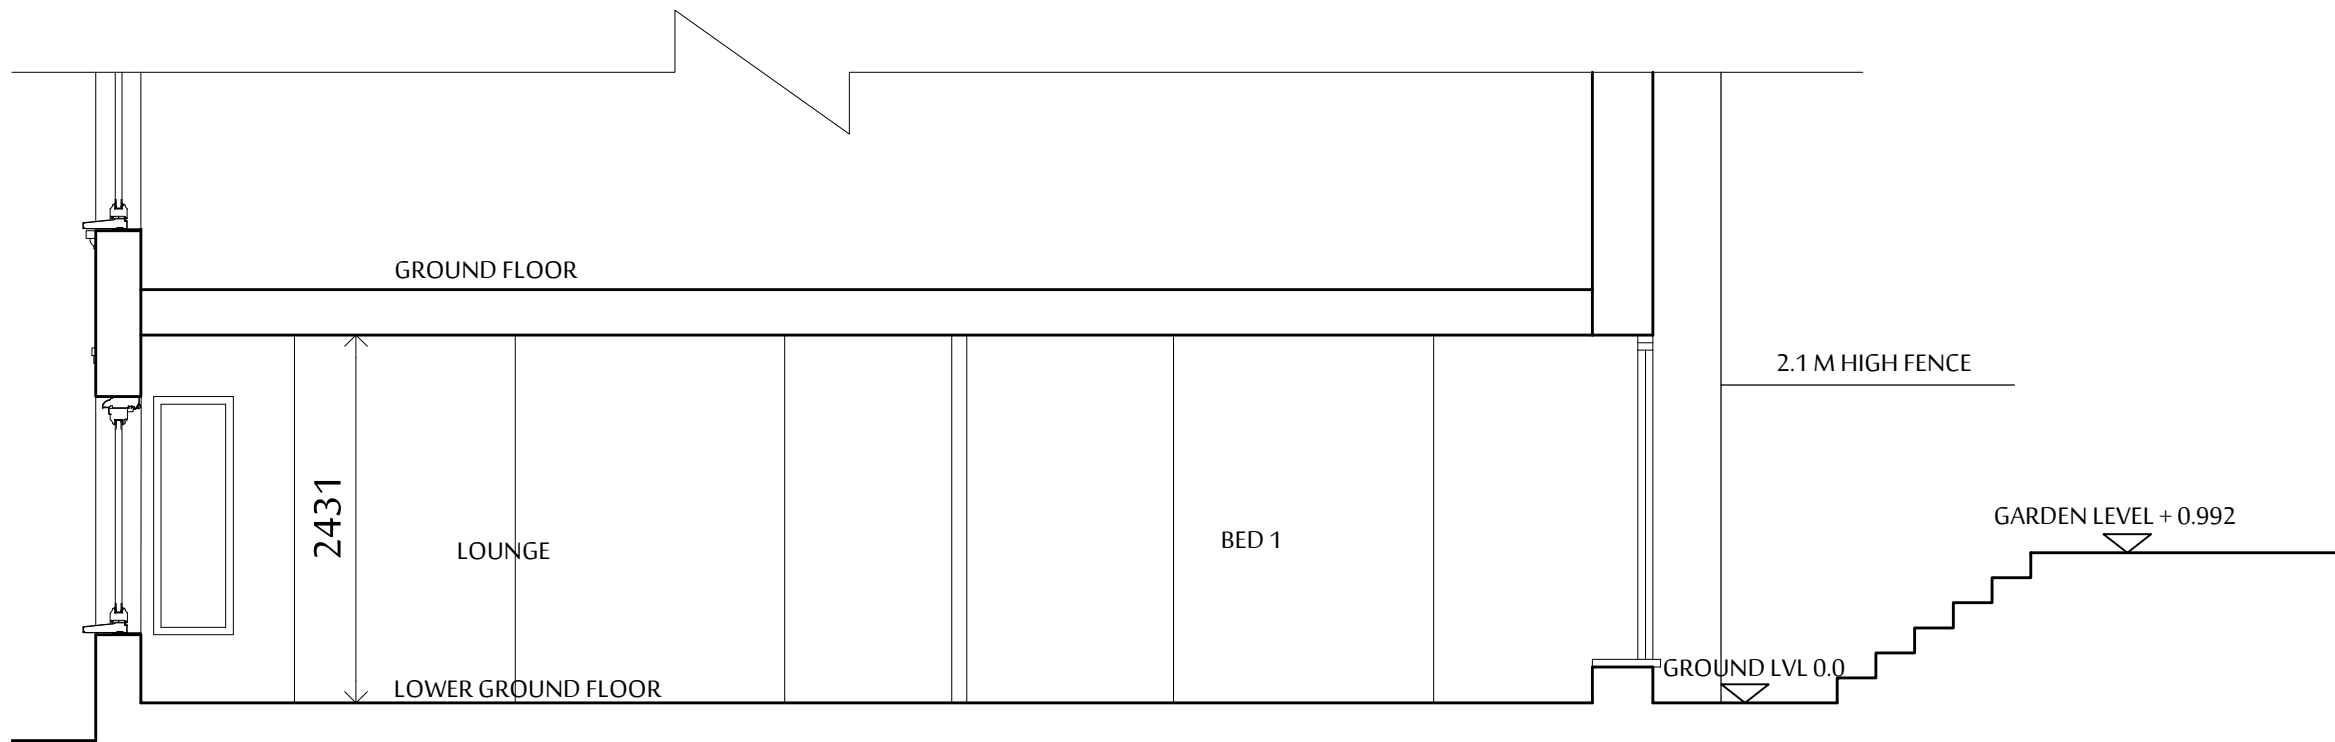



SECTION AA
SCALE 1:50

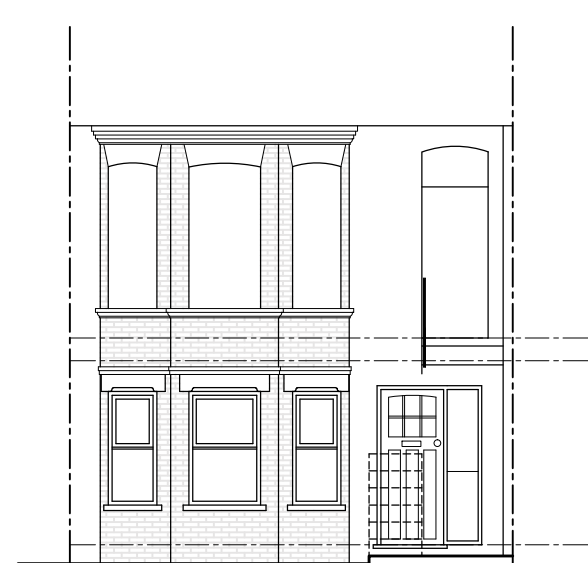

FRONT ELEVATION

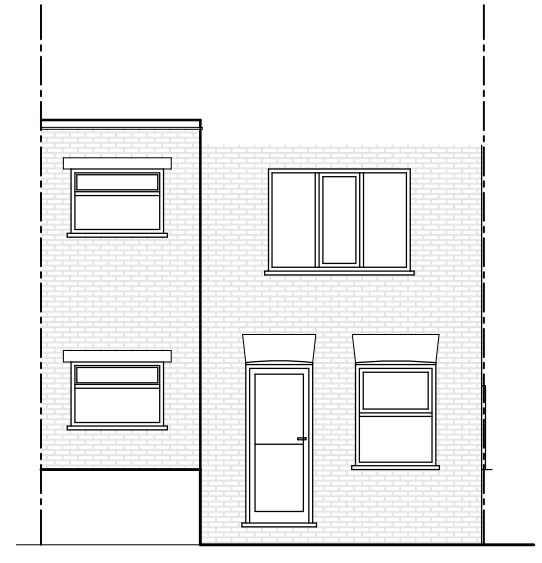

REAR ELEVATION

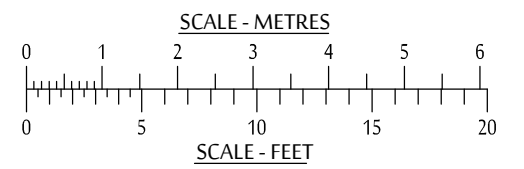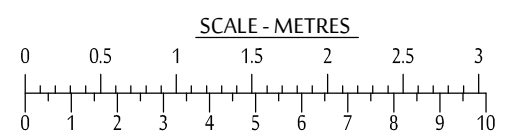

CEDAR HOUSE
VINE LANE HILLINGDON
UXBRIDGE UB10 0NF

TEL: (01895) 272 446
FAX: (01895) 272 483
EMAIL: admin@jpbarchitects.co.uk

JOB TITLE
BASEMENT FLAT
127a SUMATRA ROAD
LONDON
NW6 1PL

DRG TITLE
EXISTING FLOOR PLAN, ELEVATIONS AND SECTION

SCALE	DATE	
1:100, 50 @ A3	FEB '16	
JOB NO.	DRG NO.	REV
10771	102	P1