


DO NOT SCALE FROM THIS DRAWING. ALL DIMENSIONS TO BE CHECKED ON SITE. ANY DISCREPANCIES MUST BE REPORTED TO THE ARCHITECT FOR VERIFICATION PRIOR TO COMMENCEMENT OF THE EFFECTED WORKS. IF IN DOUBT ASK. THIS DRAWING IS COPYRIGHT.


Rev No	Date	Revision note
P1	04.03.2016	Preliminary issue.

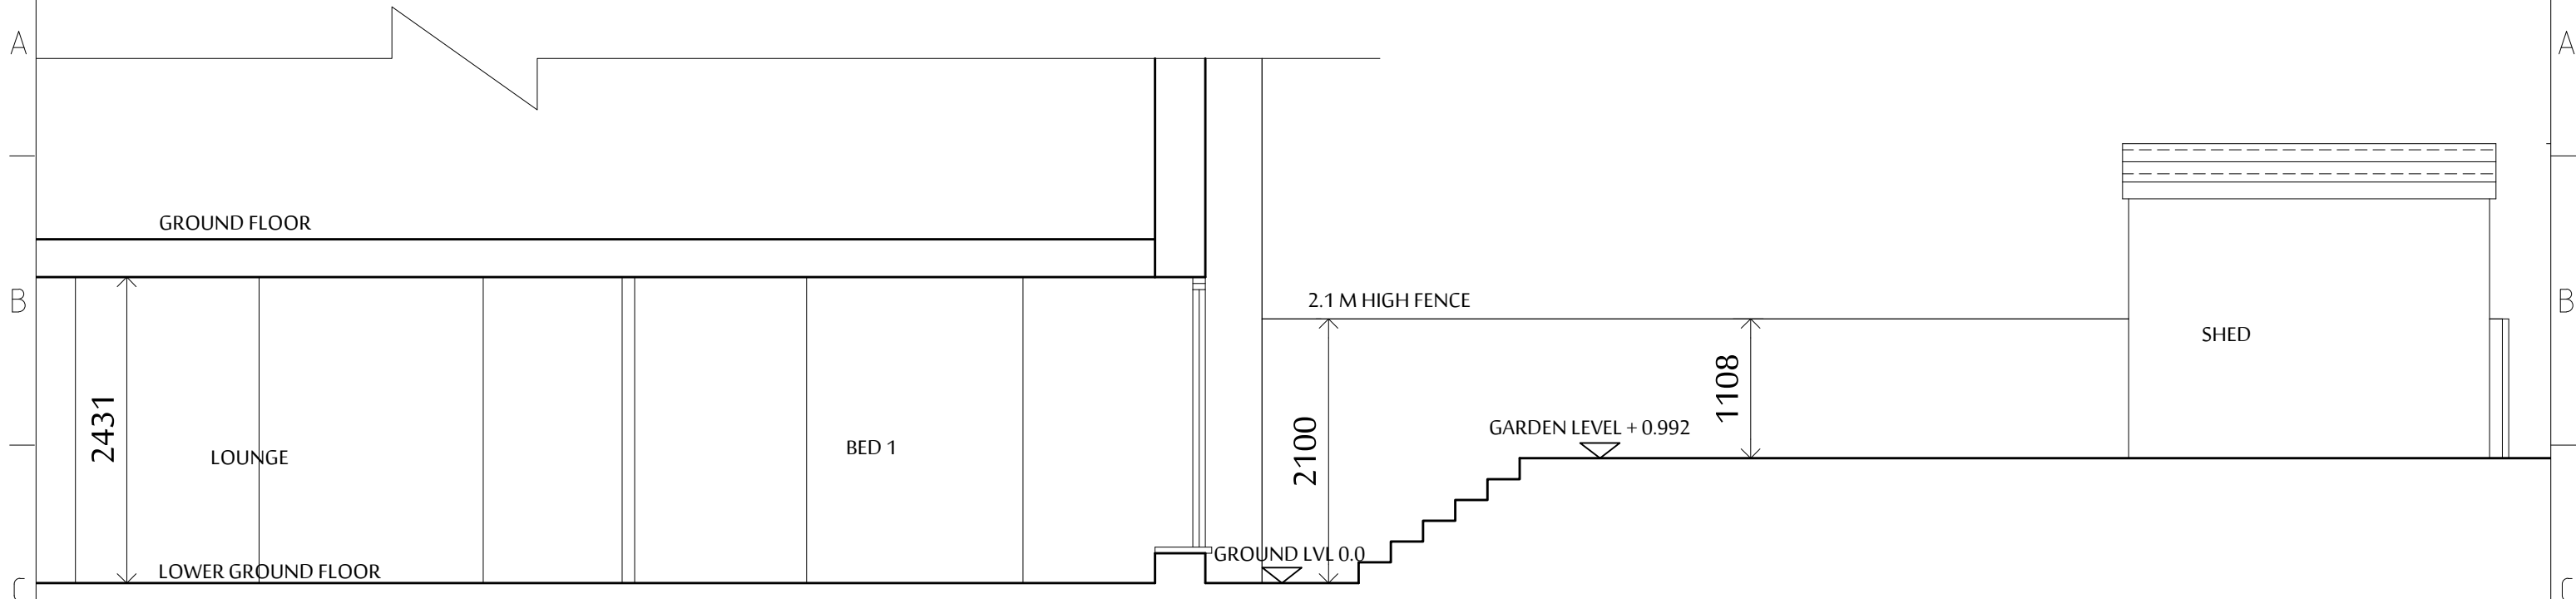


SECTION BB
SCALE 1:50




FRONT ELEVATION

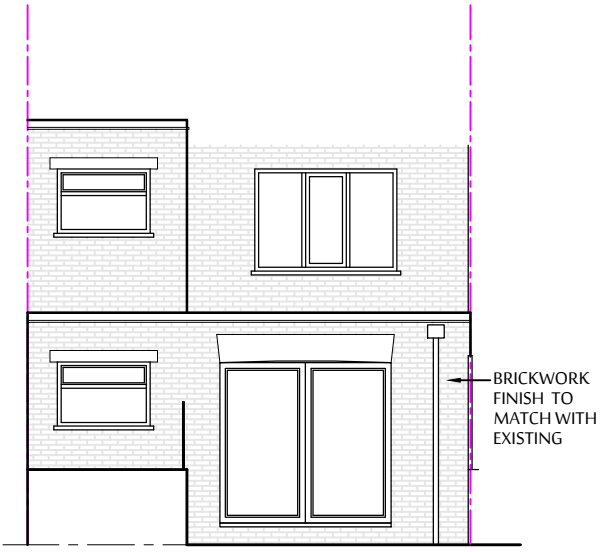


REAR ELEVATION

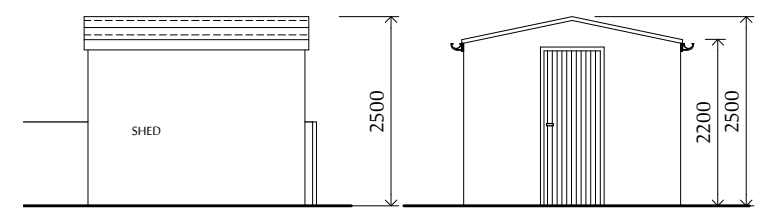

PROPOSED SHED ELEVATIONS

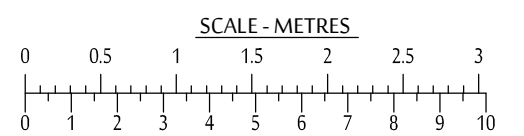

SCALE - FEET

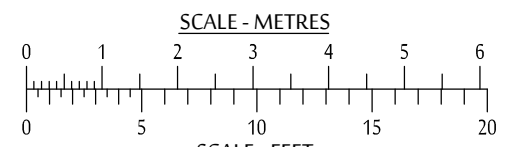

SCALE - FEET



JOB TITLE
BASEMENT FLAT
127 SUMATRA ROAD
LONDON
NW6 1PL

DRG TITLE
PROPOSED ELEVATIONS AND SECTION

CEDAR HOUSE
VINE LANE HILLINGDON
UXBRIDGE UB10 0NF
TEL: (01895) 272 446
FAX: (01895) 272 483
EMAIL: admin@jpbarchitects.co.uk

SCALE	DATE	
1:100, 50 @ A3	FEB '16	
JOB NO.	DRG NO.	REV
10771	122	P1