

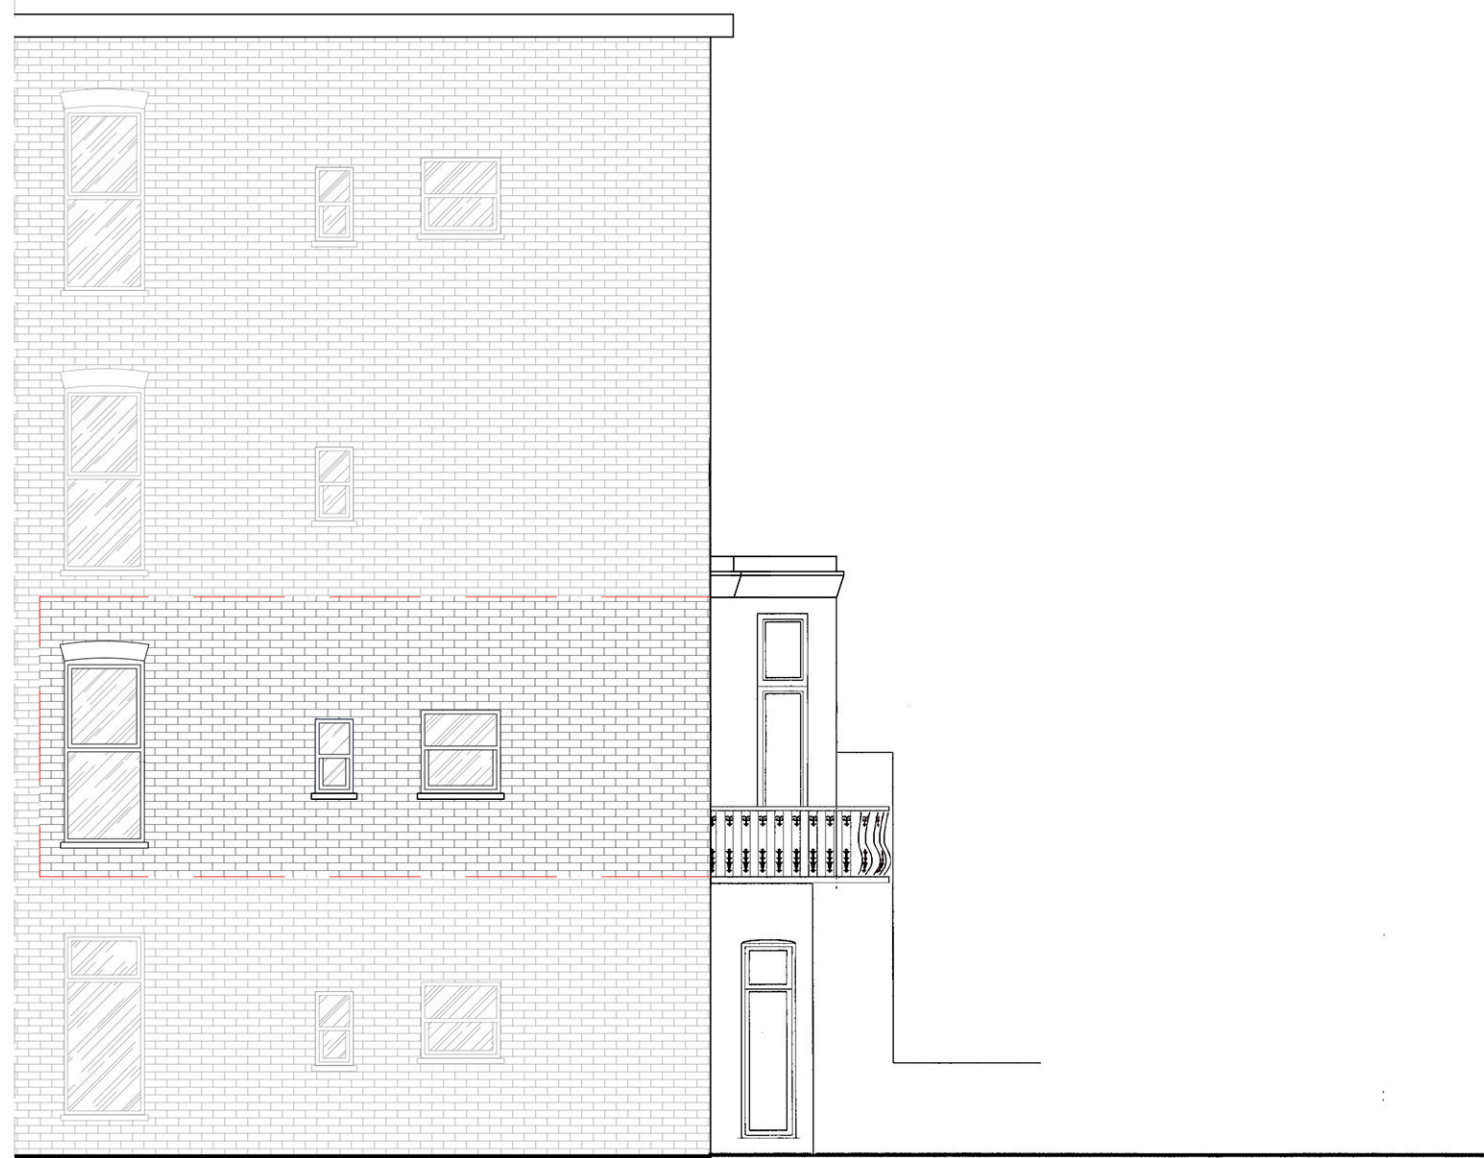


EXISTING REAR ELEVATION

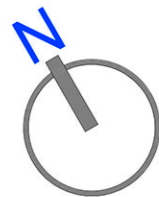

EXISTING SIDE ELEVATION

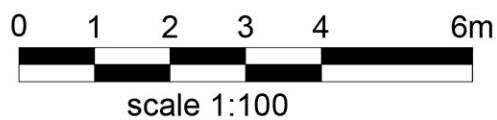

- Notes
- 1- This drawing is not for construction;
  - 2- All Dimension are in millimeters;
  - 3- Dimensions are not to be scaled directly from drawings;
  - 4- All dimensions are to be checked on site and the Architect is to be inform of any discrepancies before construction commences;
  - 5- All references to drawings refer to current revision of that drawing;

PLANING PERMISSION	
EXISTING ELEVATIONS	
ADDRESS: 80C BELSIZE PARK GARDENS LONDON NW3 4NG	
CILENT: ALMAX INVESTMENTS	
DRAWN: KL	DRG NO: KL002
SCALE: 1:100/ A3	DATE: MAR 2016
NOTES: - THIS DRAWING IS NOT TO BE USED FOR CONSTRUCTION	