


NOTES  
 © The drawing copyright Barnaby Gunning 2016  
 Do not scale from this drawing  
 Dimensions to be verified on site prior to construction.  
 Unless otherwise indicated, all dimensions are in millimetres.

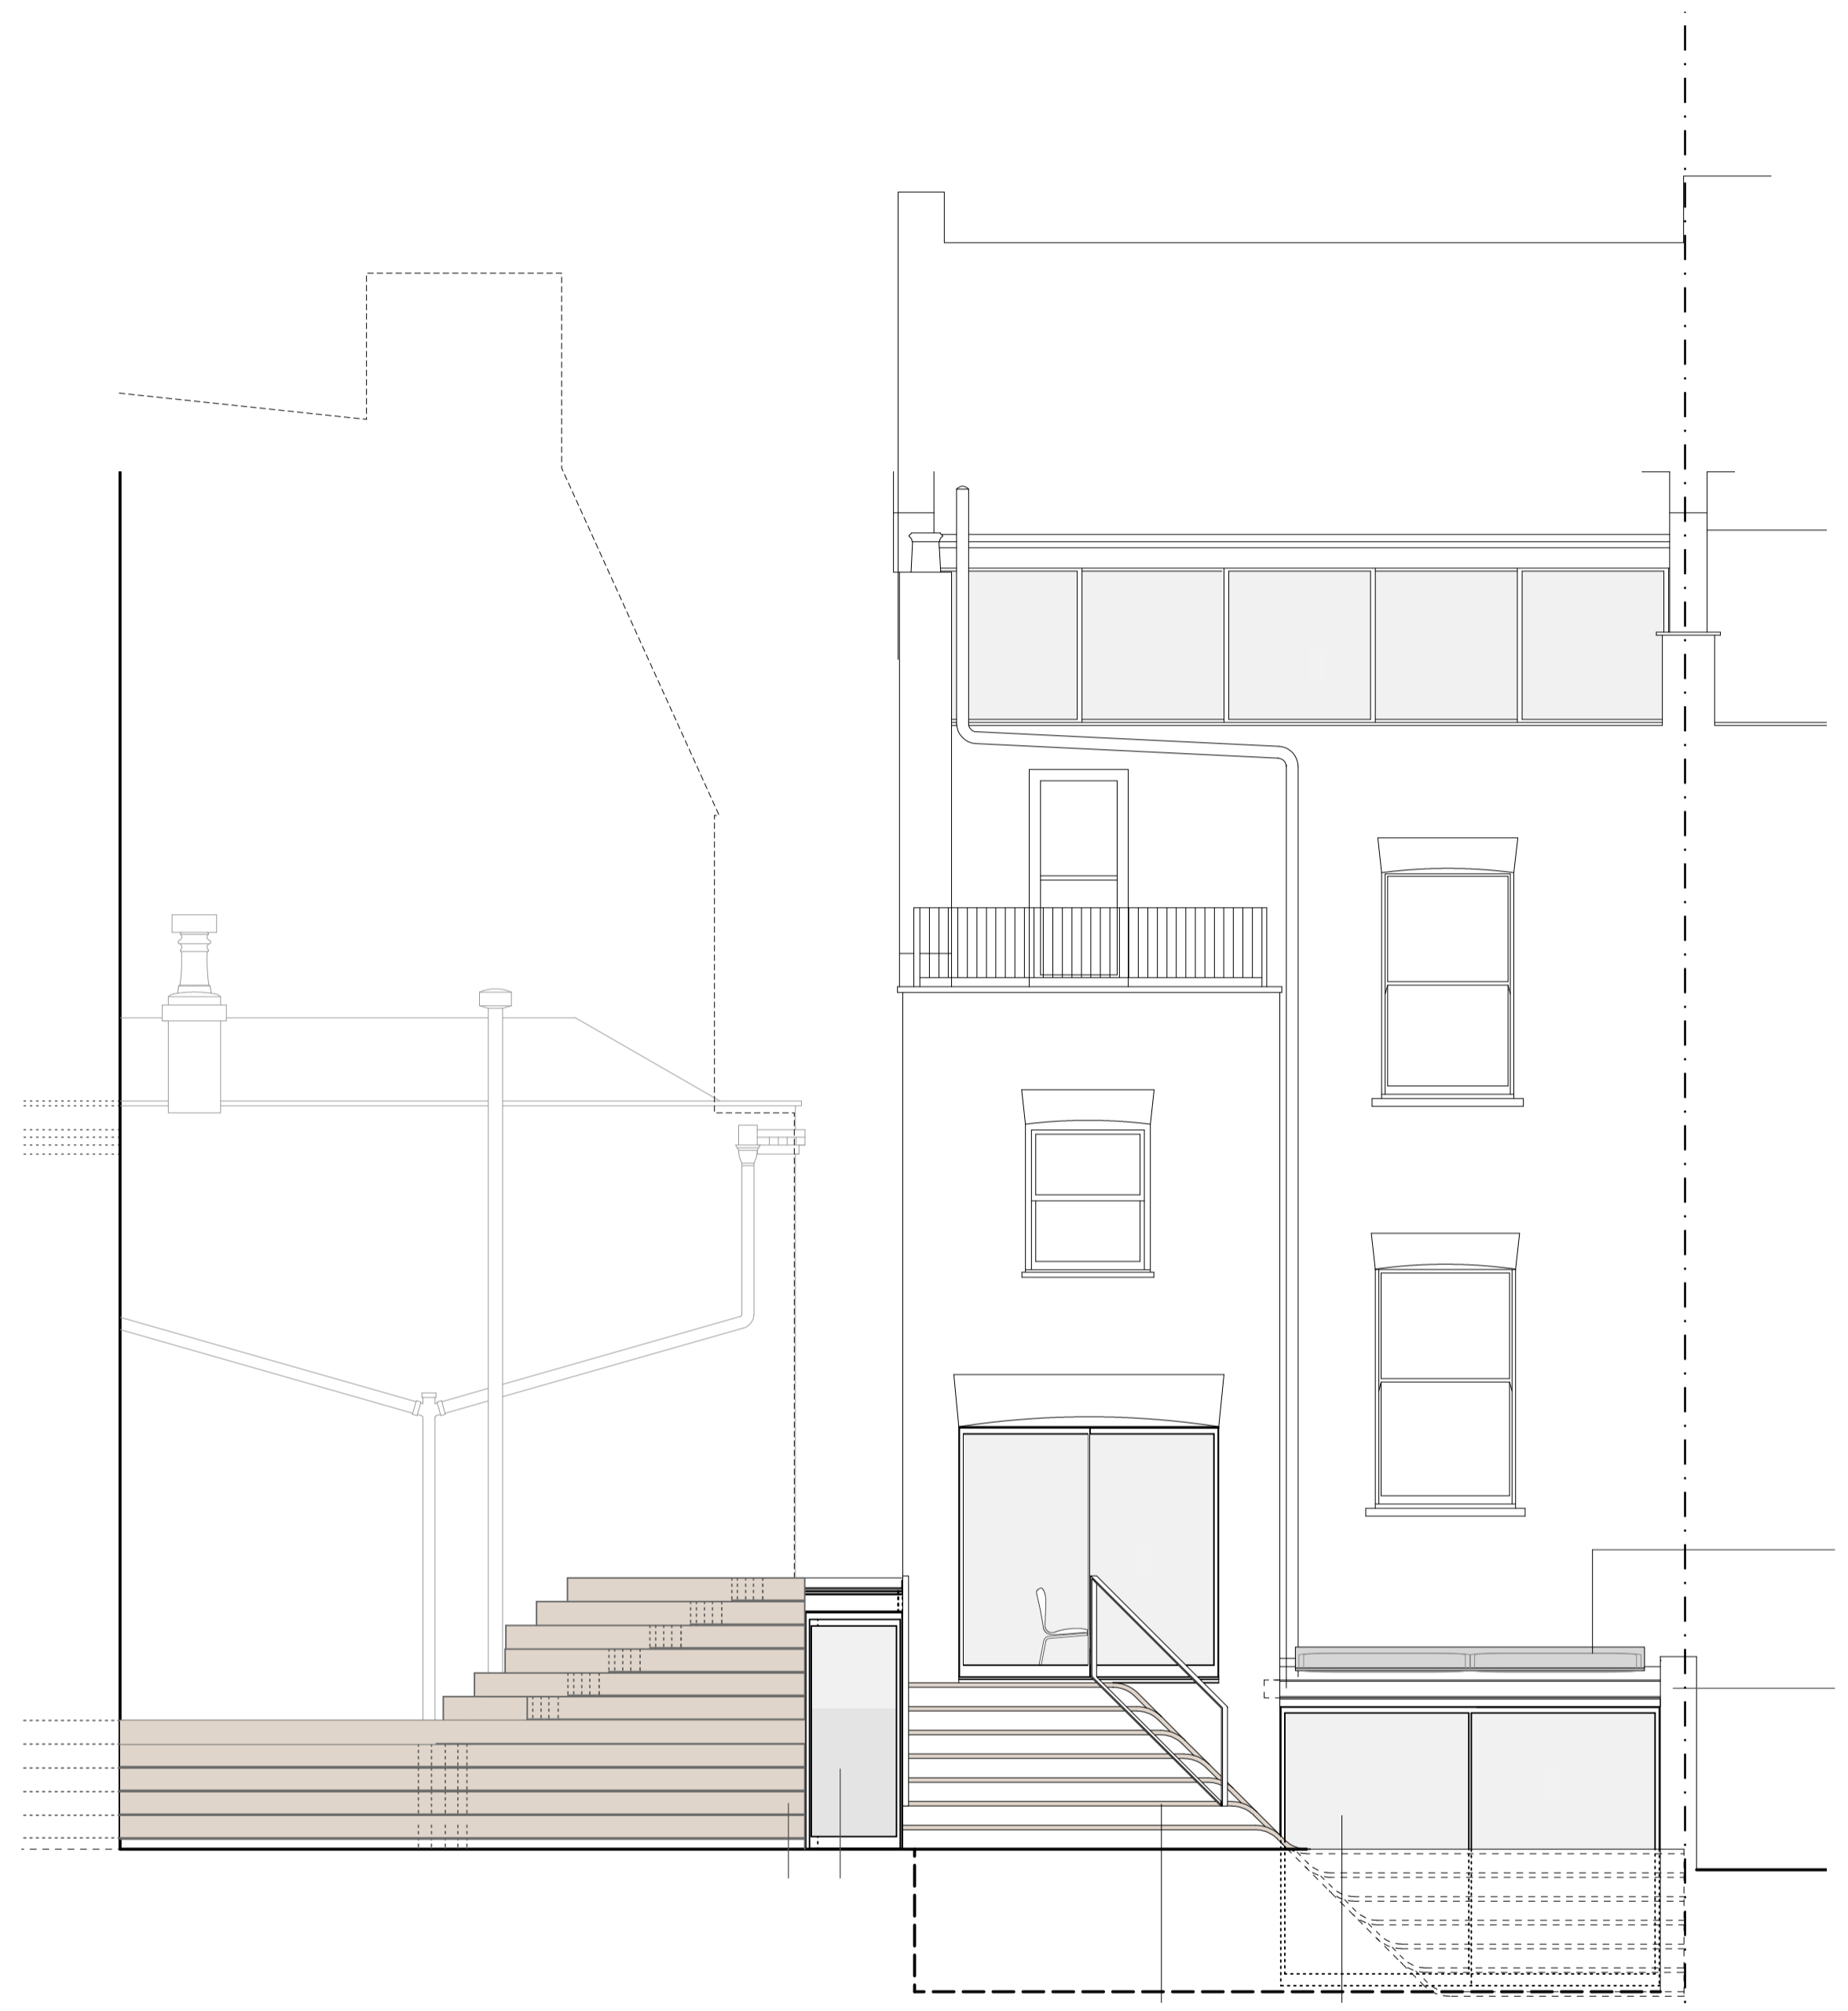

14

13




14

15a

A	Issued for planning approval	23/02/2016
revision	description	date

Studio Ltd  
 63 Loudoun Rd, London NW8 0DQ, UK  
 +44 20 73 72 24 24  
 barnabygunning.com

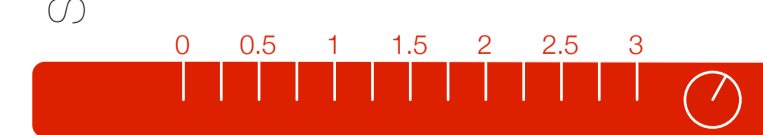

Barnaby Gunning  
 drawing: 181\_G\_051  
 date: 23 February 2016  
 address: 14 Parliament Hill  
 London  
 NW3 2SY  
 title: Existing Rear and Front Elevations  
 scale: 1:50@A1  
 work type: PLANNING