
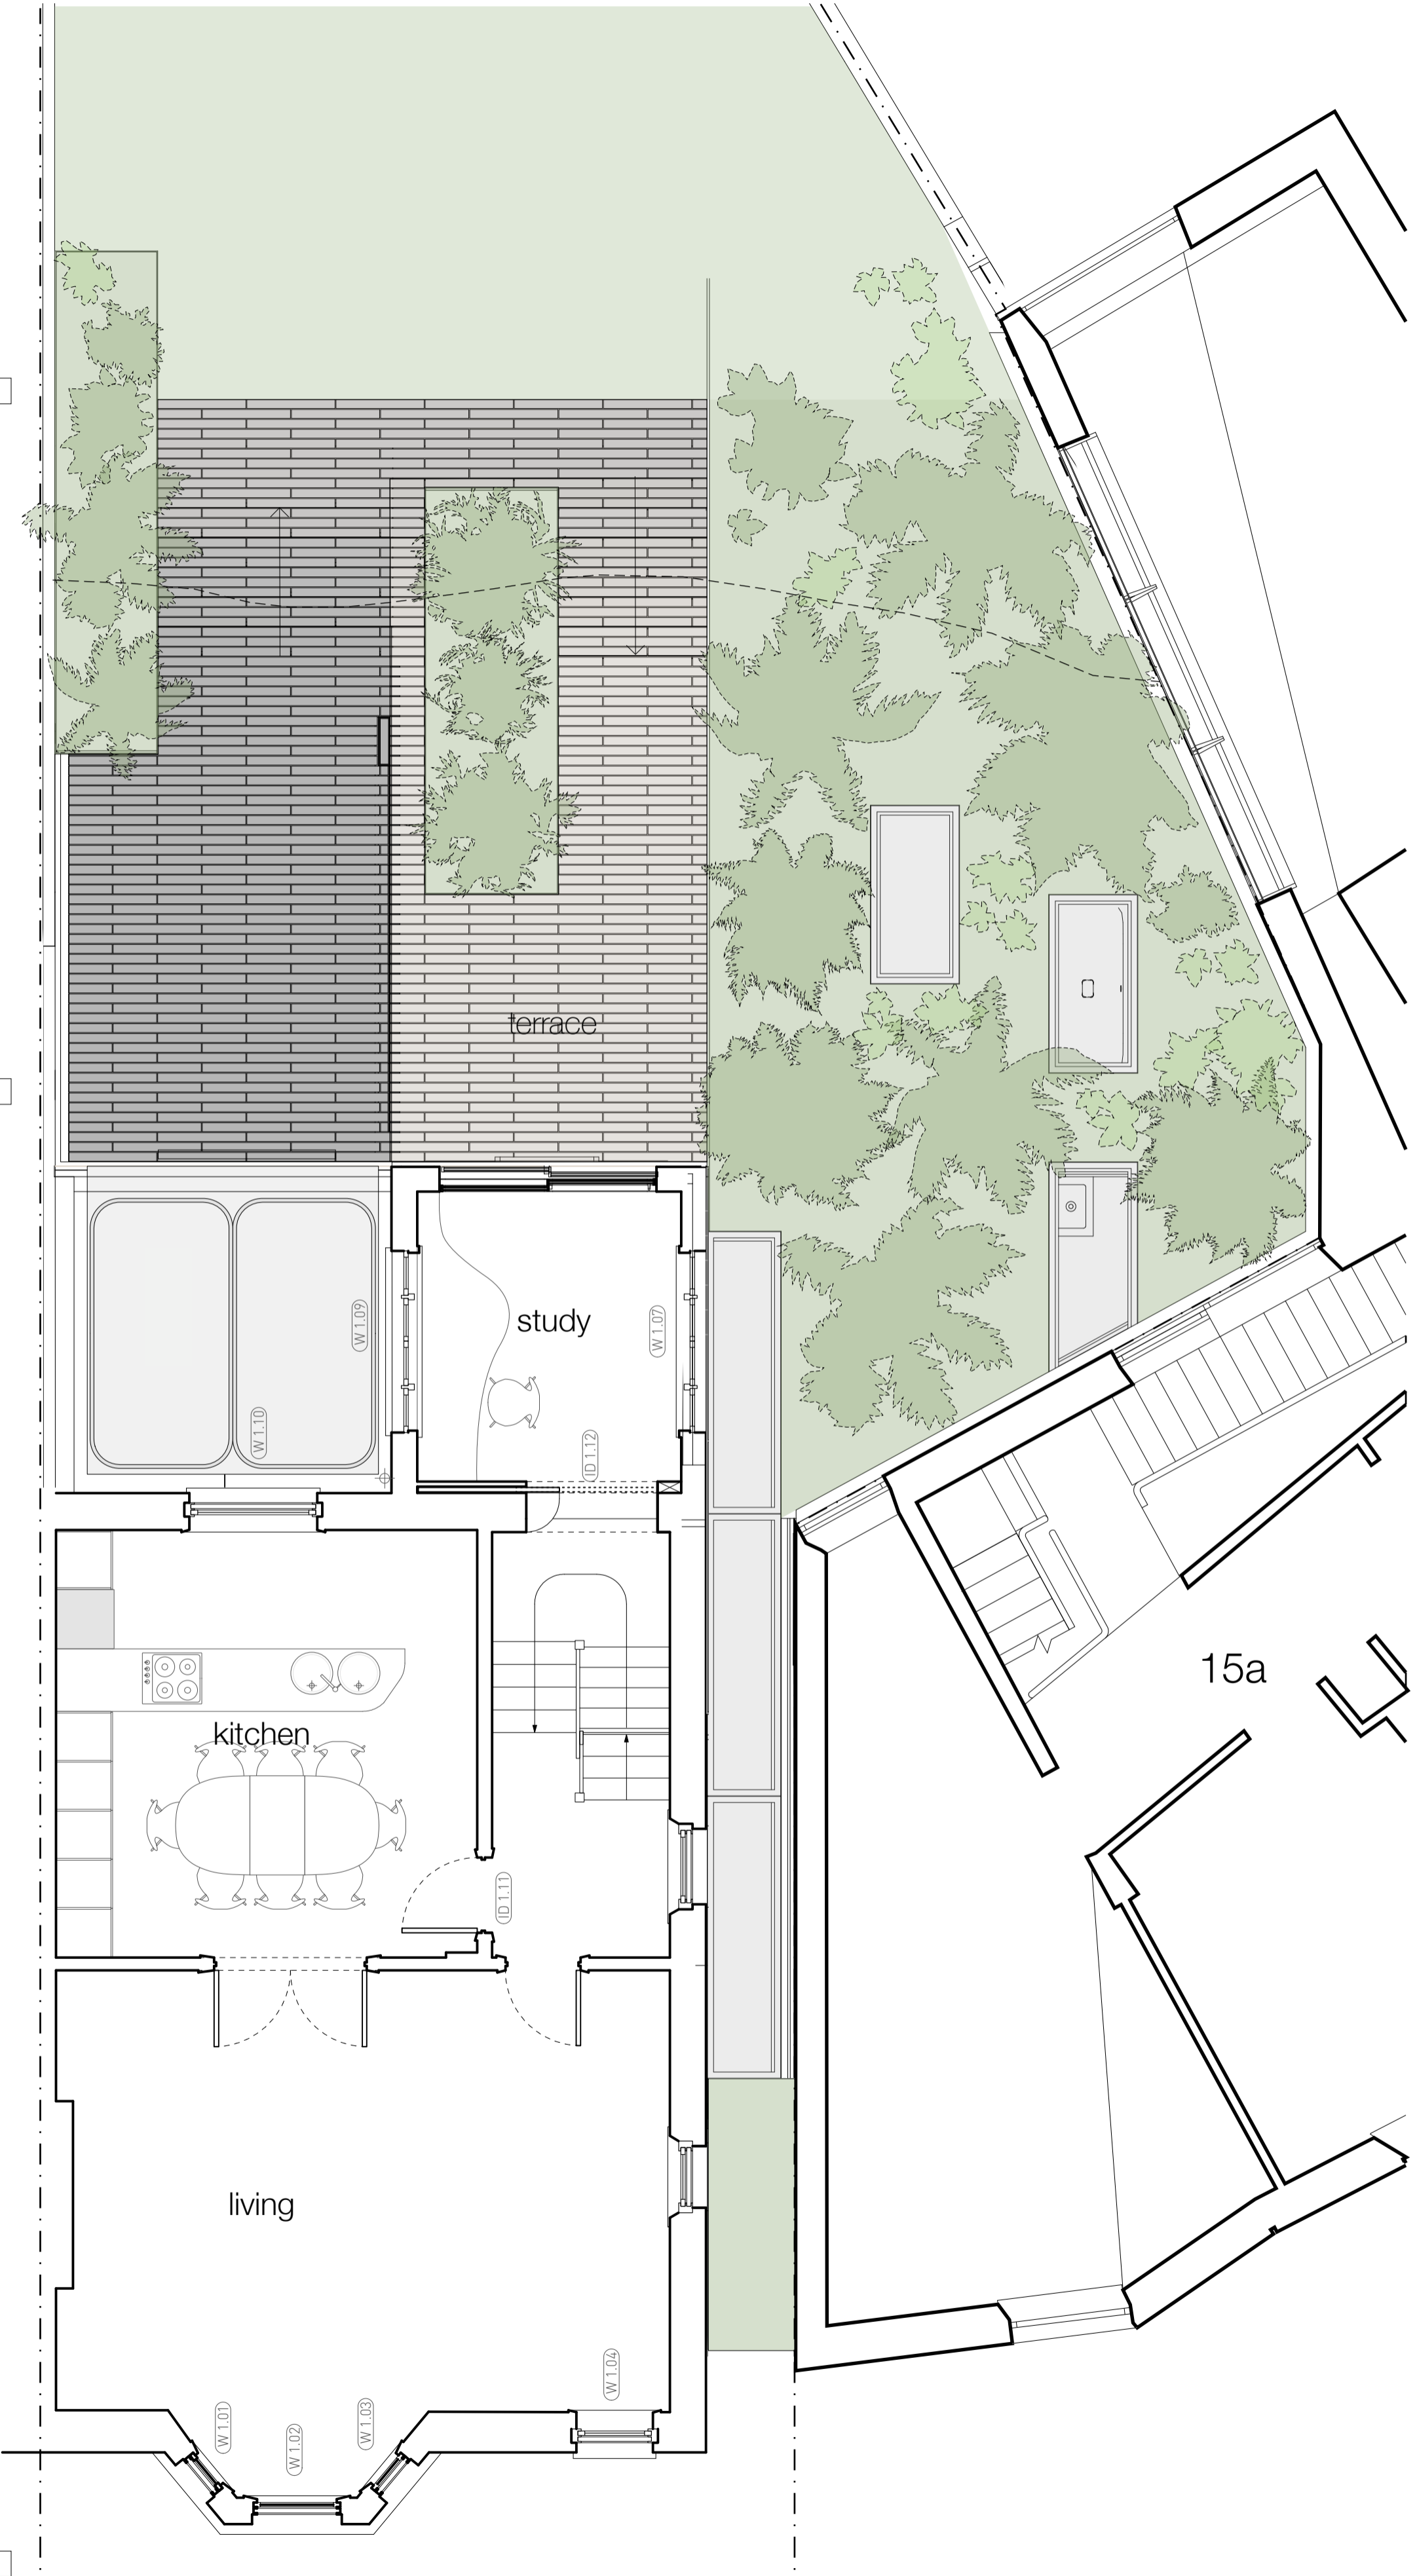


Ground Floor

First Floor

NOTES
 © The drawing copyright Barnaby Gunning 2016
 Do not scale from this drawing
 Dimensions to be verified on site prior to construction.
 Unless otherwise indicated, all dimensions are in millimetres.

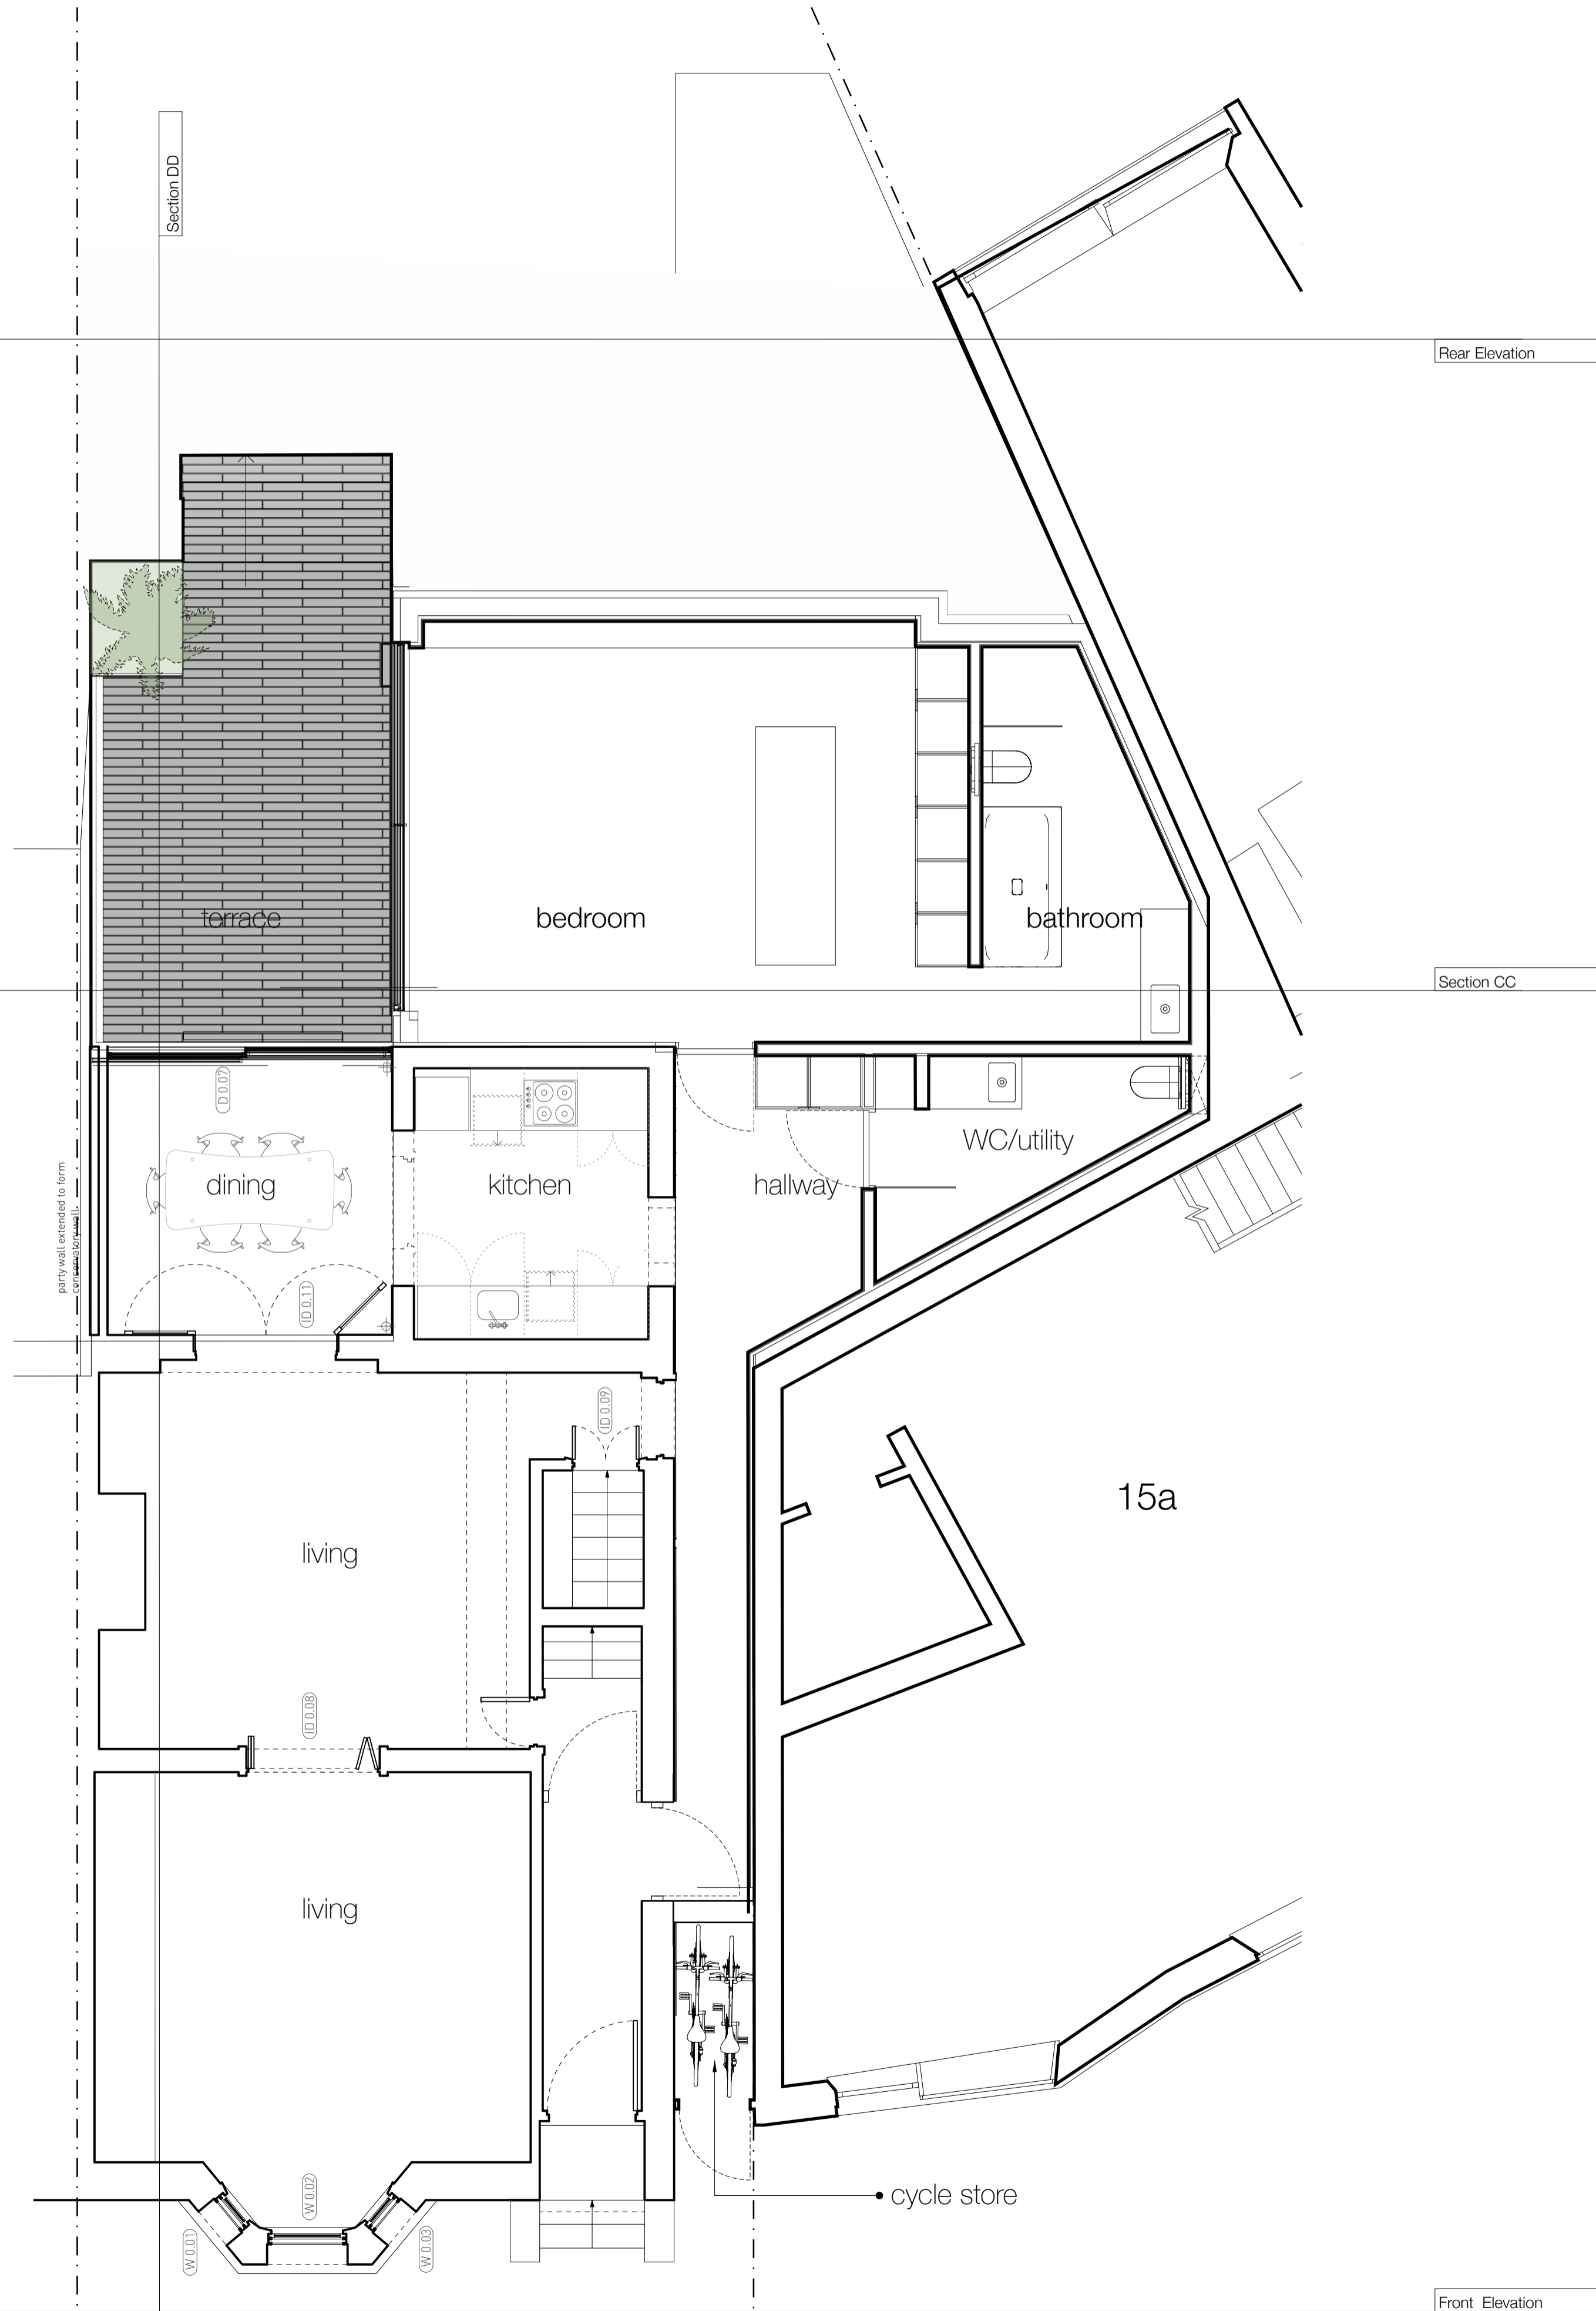

A revision	Issued for planning approval description	24/02/2016 date

Studio Ltd
 63 Loudoun Rd, London NW8 0DQ, UK
 +44 20 73 72 24 24
 barnabygunning.com



Barnaby Gunning
 drawing: 181_G_110
 date: 24 February 2016
 address: 14 Parliament Hill, London, NW3 2SY
 description: Proposed Ground and First Floor Plans
 scale: 1:50 @ A1
 work type: PLANNING