


CANFIELD GARDENS

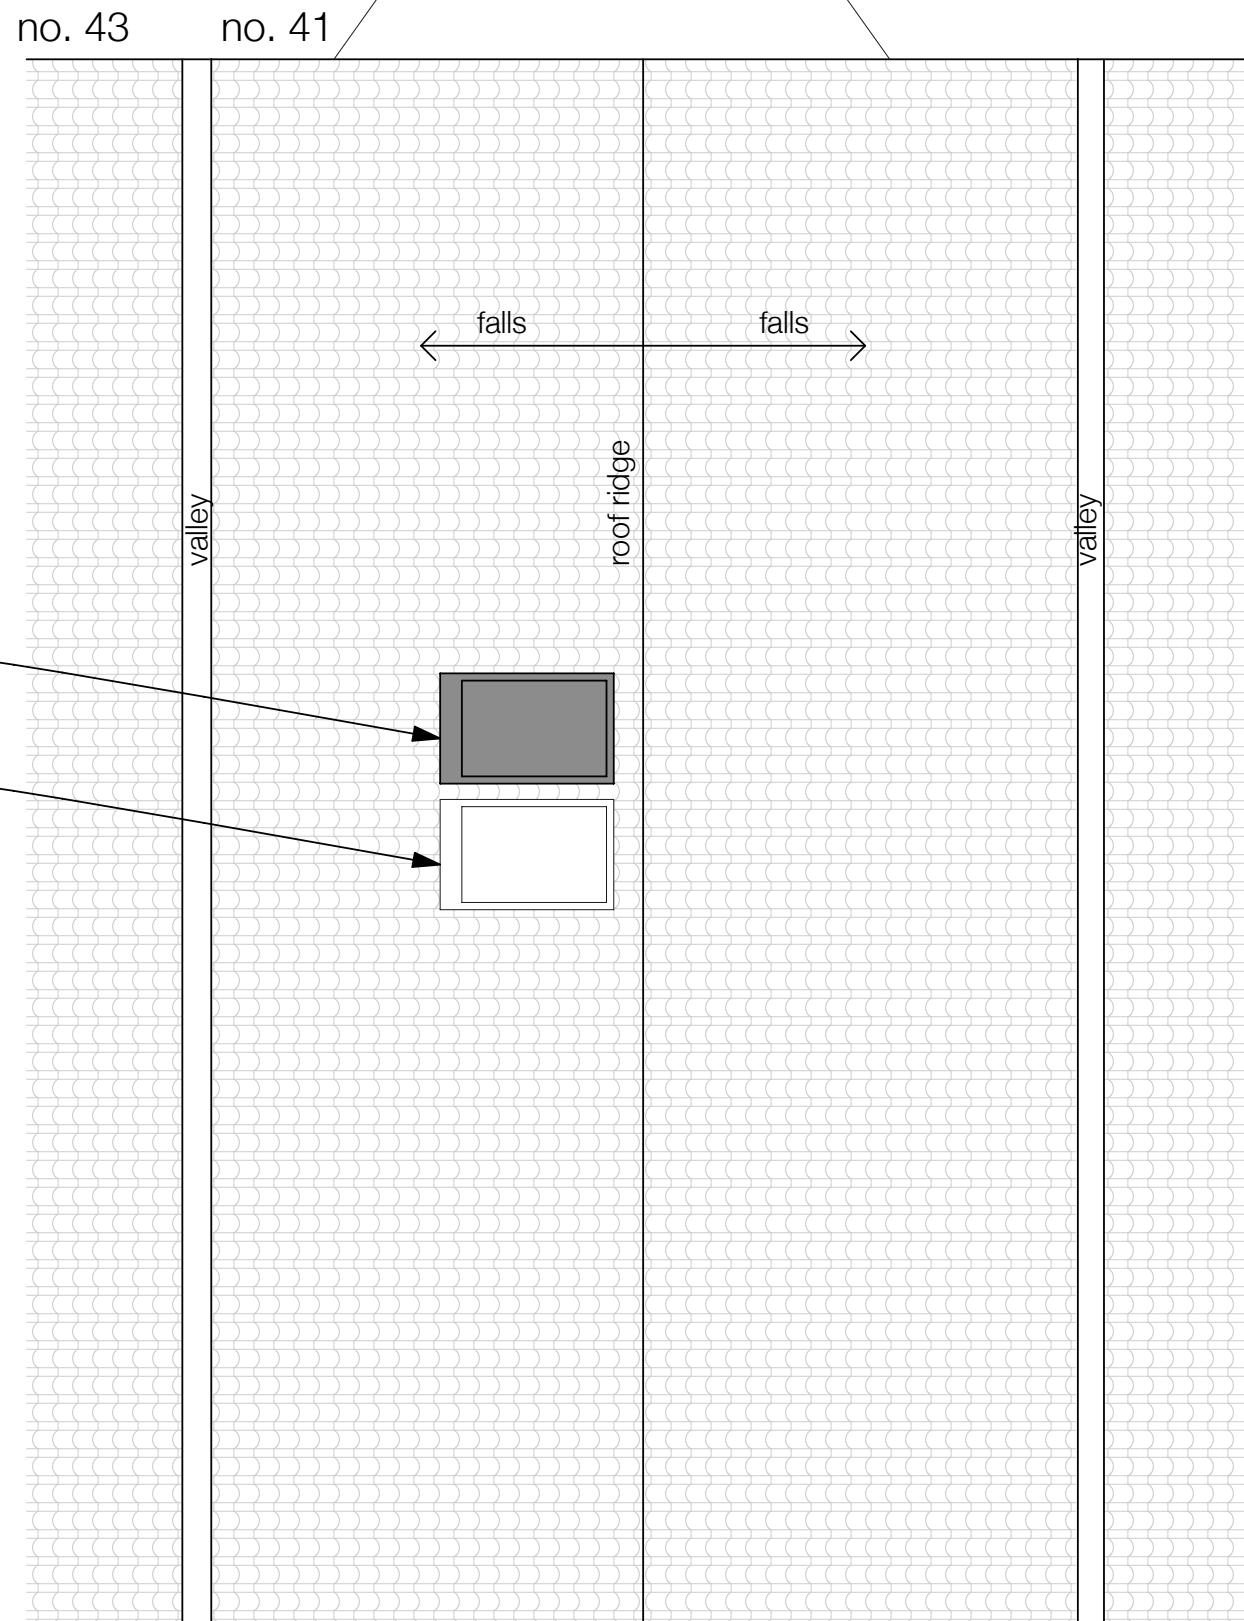

Proposed: new roof light (same size as existing) offset by 90cm from existing. Situated over landing to allow safe access to roof.

Existing roof light

General Notes:
 Do not scale from this drawing.
 All dimensions in metres/millimetres.
 All dimensions to be checked by the Contractor.
 Any discrepancies to be notified to the Architect.



Figure 1 Architects
 www.fig-1.com
 101 Heath Street
 London NW3 6SS, UK
 +44 (0) 7813175721

41 Canfield Gardens			Drawing Number: 1410_L102
Planning	A	11.11.14	Proposed Roof Plan
			Status: Planning
Drawn by: LK	Date: 11.11.14	Rev: A	1:50 @A3