






The Contractor is to check all dimensions on site and report any discrepancies to the Contract Administrator. This drawing is to be read in conjunction with all other standard documentation. Dimensions are not to be scaled from this drawing.

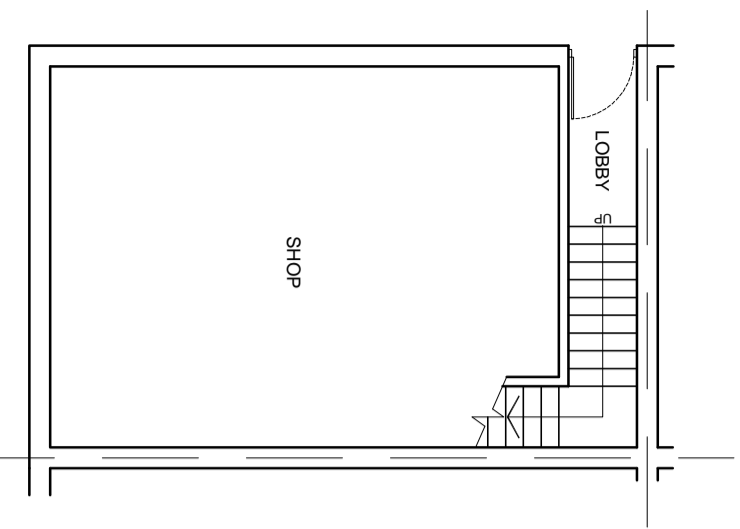


EXISTING GROUND FLOOR PLAN

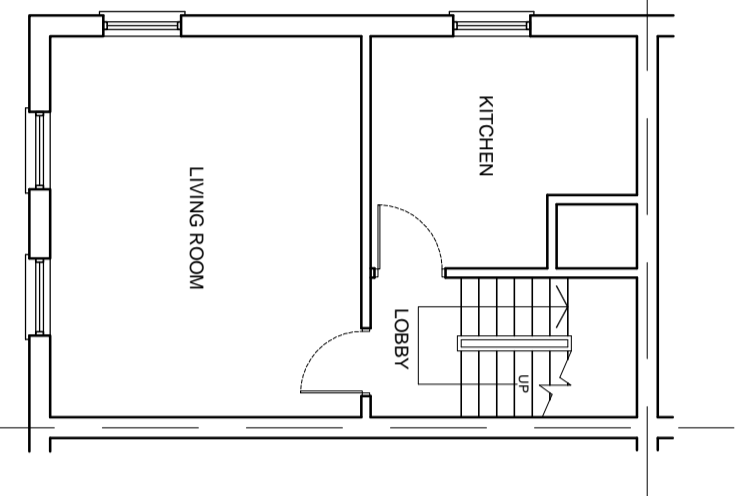

EXISTING FIRST FLOOR PLAN

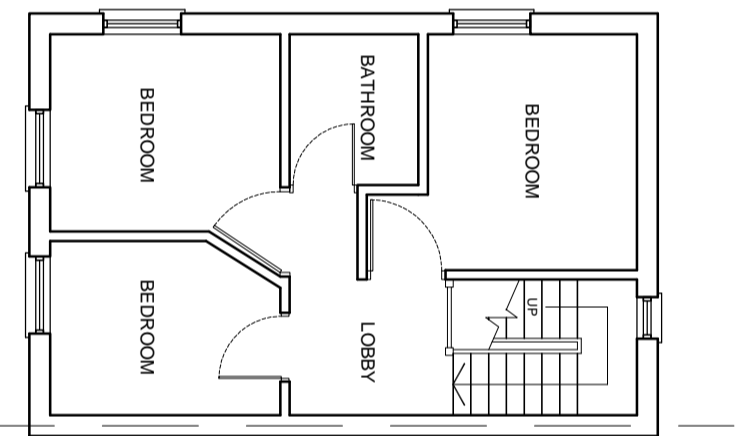


EXISTING SECOND FLOOR PLAN

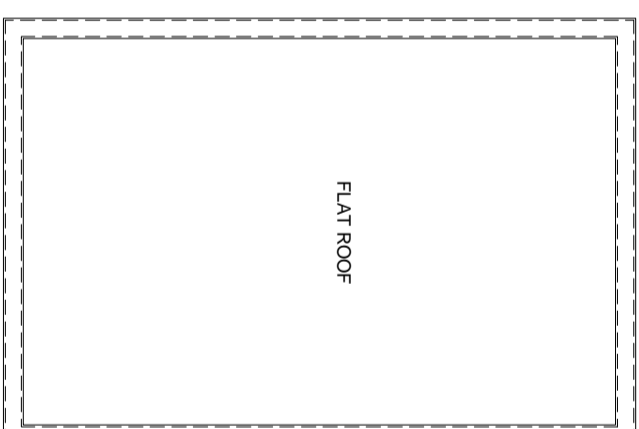


EXISTING ROOF PLAN




LOCATION PLAN - SCALE 1:1250

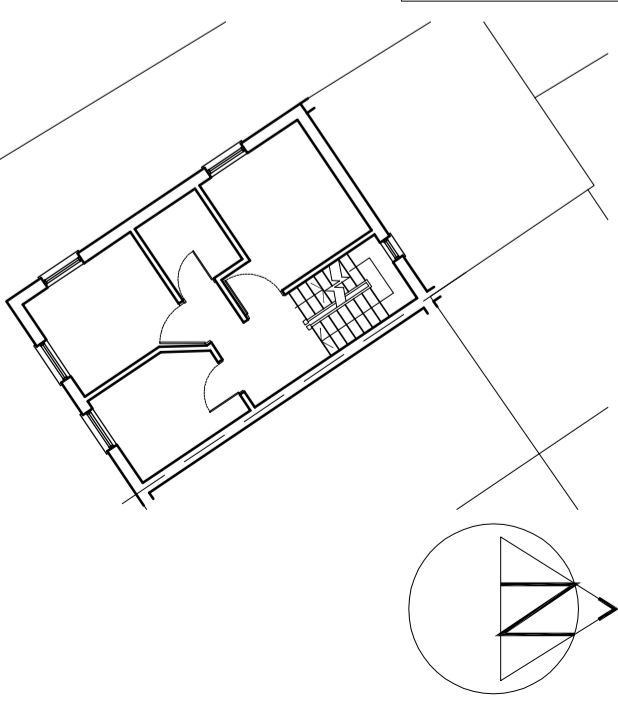


BLOCK PLAN - SCALE 1:200

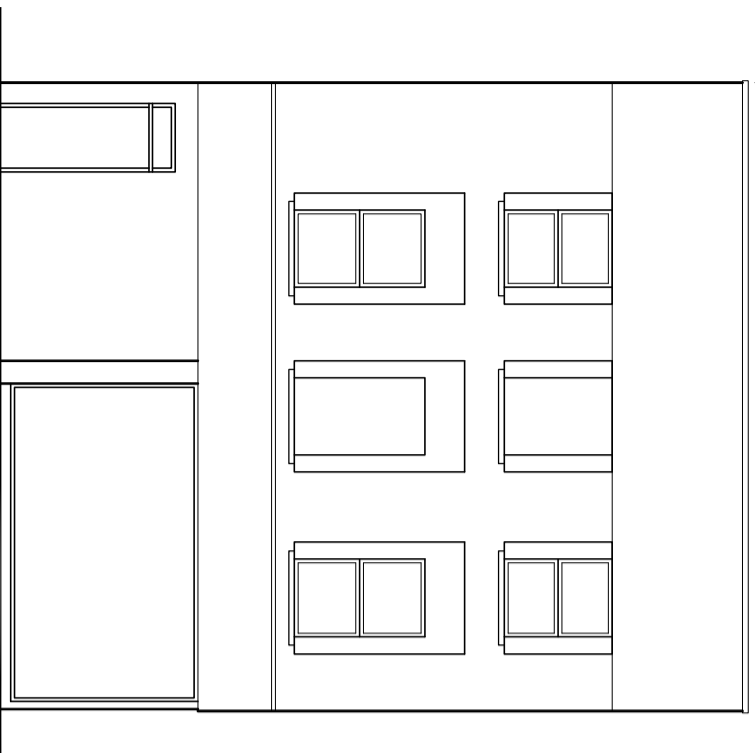

EXISTING FRONT ELEVATION

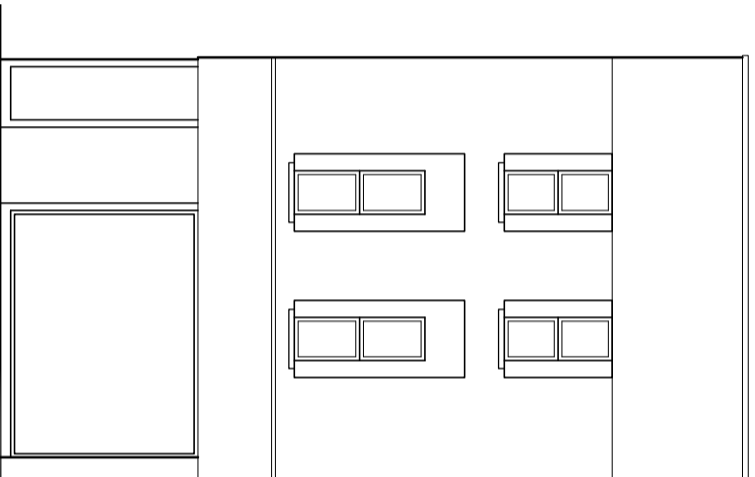

EXISTING SIDE ELEVATION

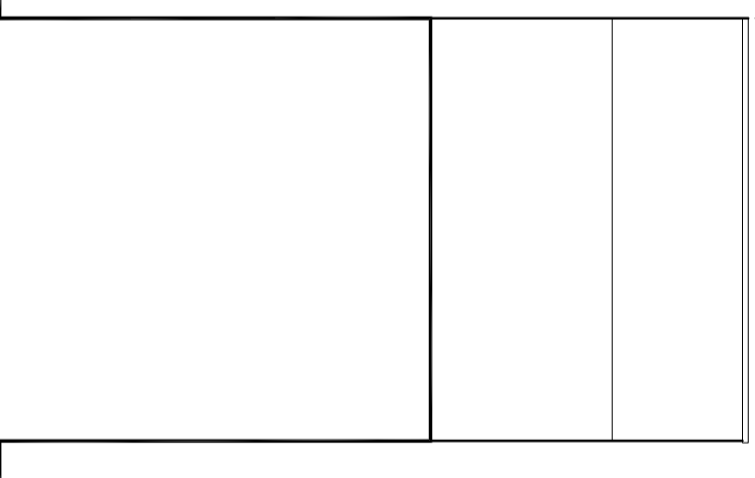

EXISTING SIDE ELEVATION

rev.	description	date	chkd.



14 Leechcroft Avenue  
Sidcup Kent DA15 8RS  
020 3004 9238  
07931 931 035  
s.nagpal@dapconsultants.co.uk  
www.dapconsultants.co.uk

project : 21 Pratt Street  
Camden

drawing title :  
Existing Floor Plans and Elevations

drawn: SN	chkd: SS	date: 28.01.2016
-----------	----------	------------------

status: **Planning** scale: 1:100 @ A3

proj no: 484	drg no: 01	rev no:
--------------	------------	---------