




10.0m


5.0m

3.0m

1.0m

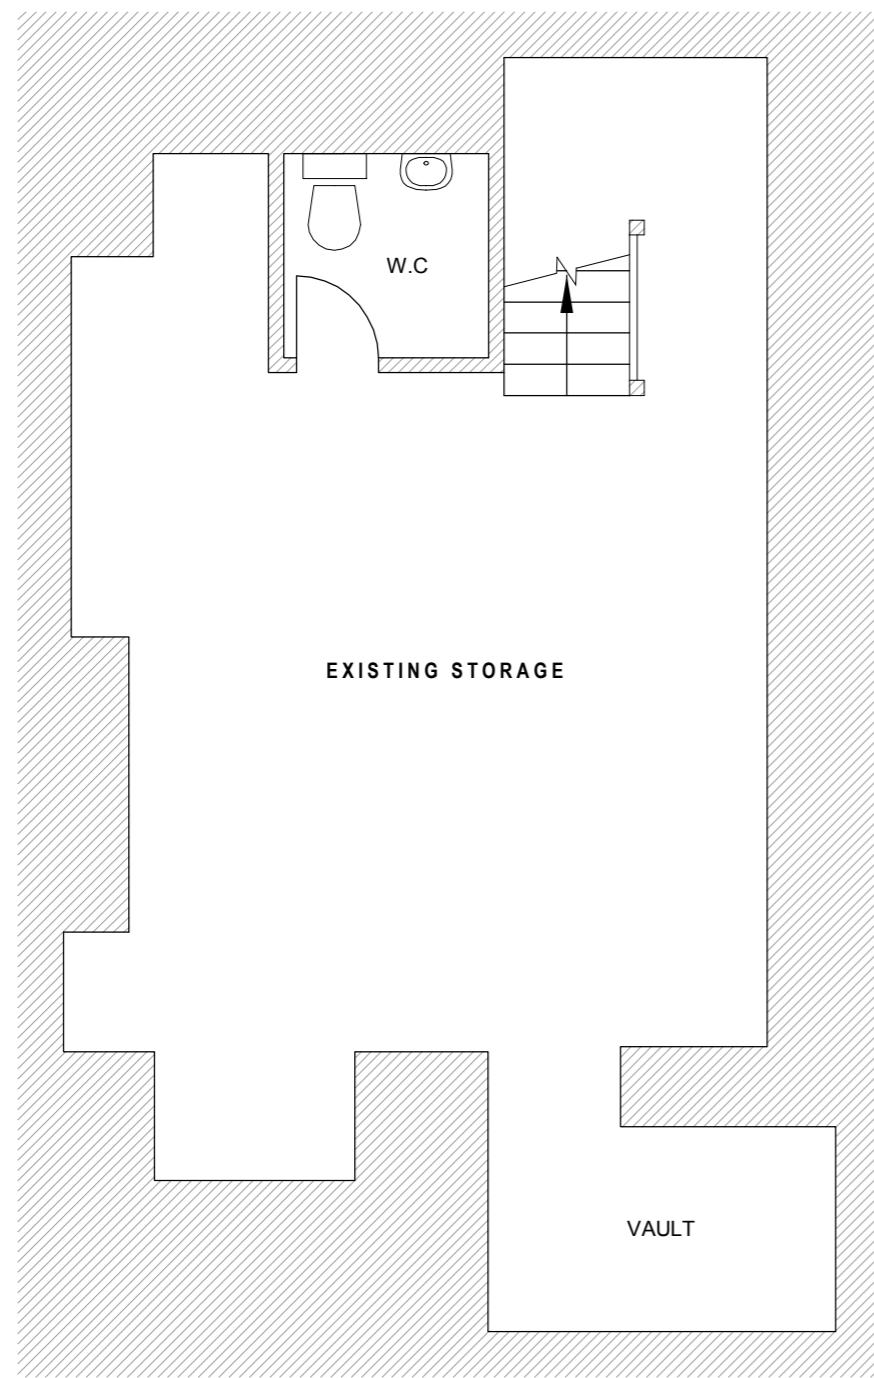

BASEMENT

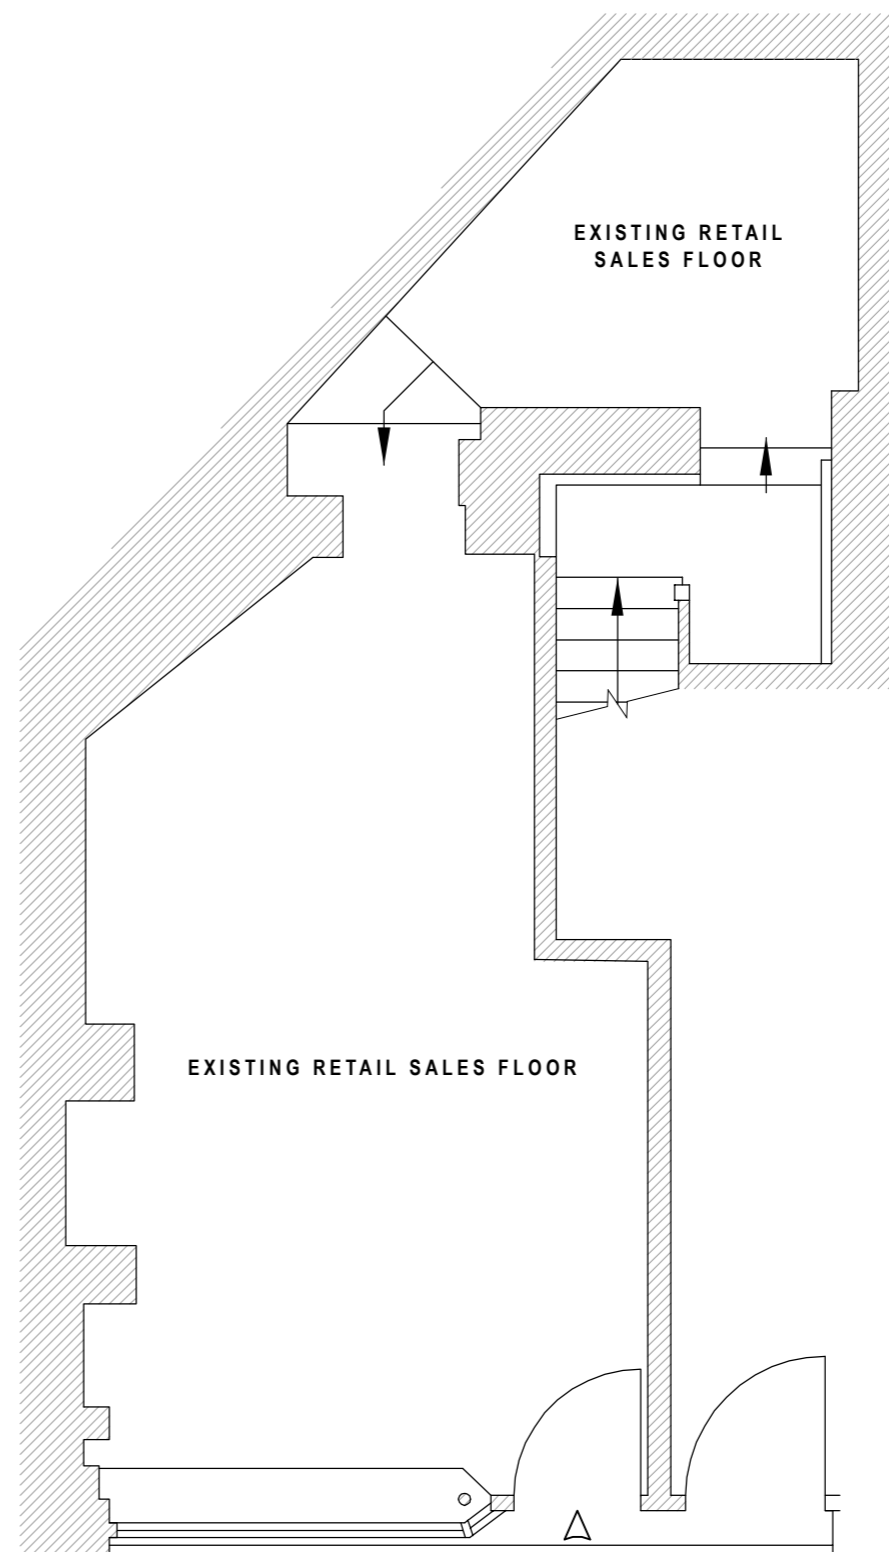

GROUND FLOOR

 49BIS RUE PLANCHAT 75020, PARIS	
DRAWING TITLE EXISTING FLOOR PLAN	
ADDRESS 48 MONMOUTH STREET, LONDON WC2	
PROJECT NAME	DATE 22/12/2015
	SCALE 1:50 @A3
CLIENT LE LABO	DRAWING NO. 0329122015