




EXISTING SIDE ELEVATION  
SCALE 1:50

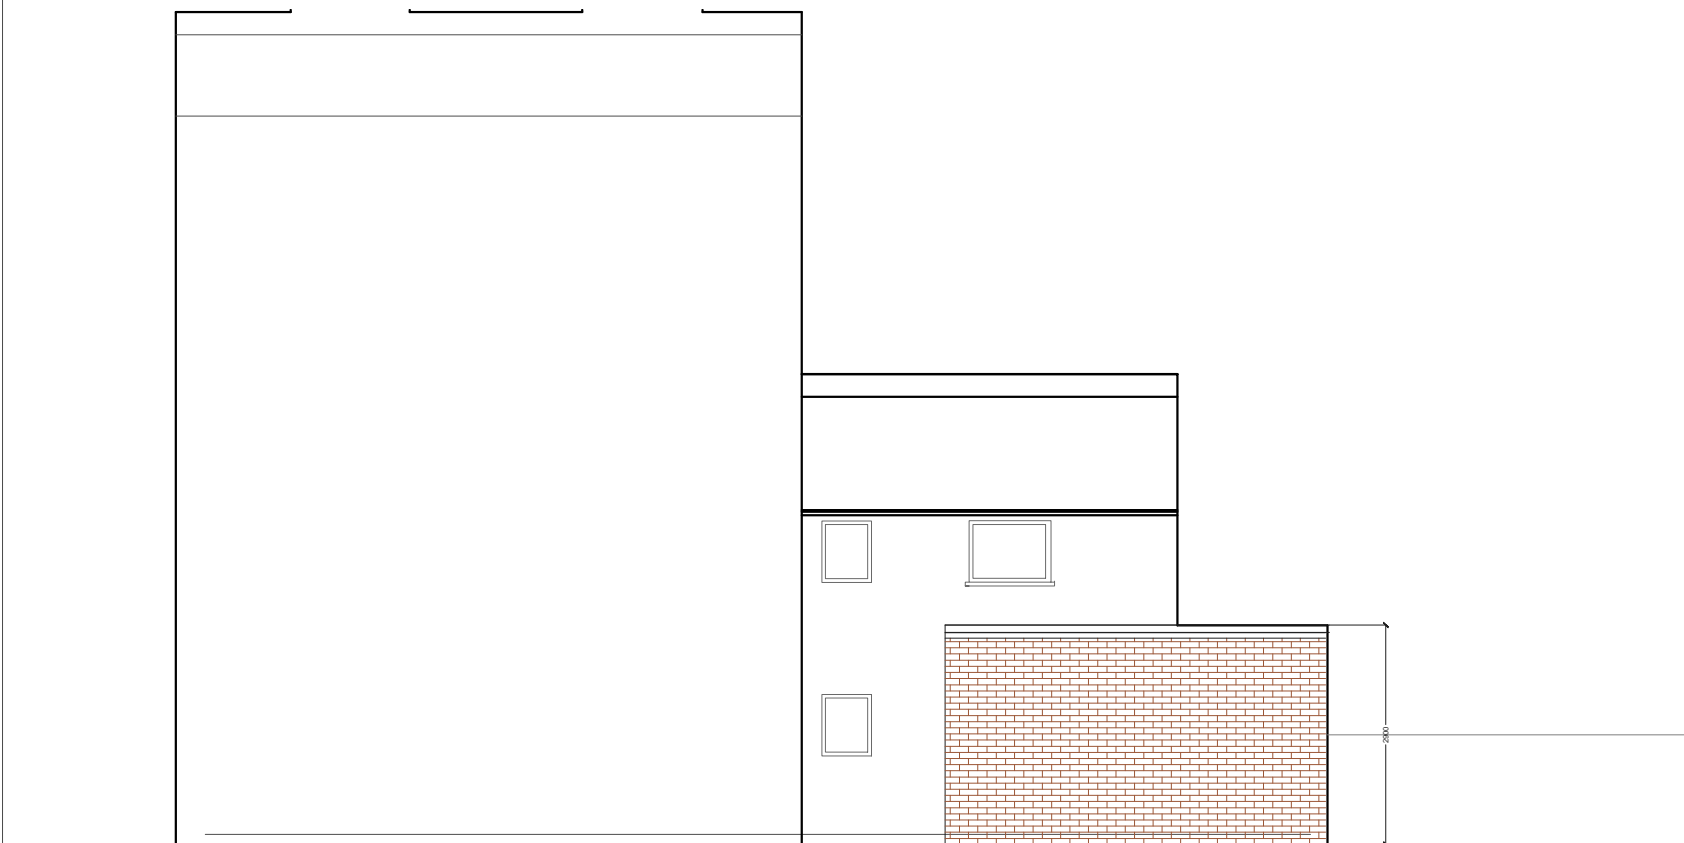


PROPOSED SIDE ELEVATION  
SCALE 1:50

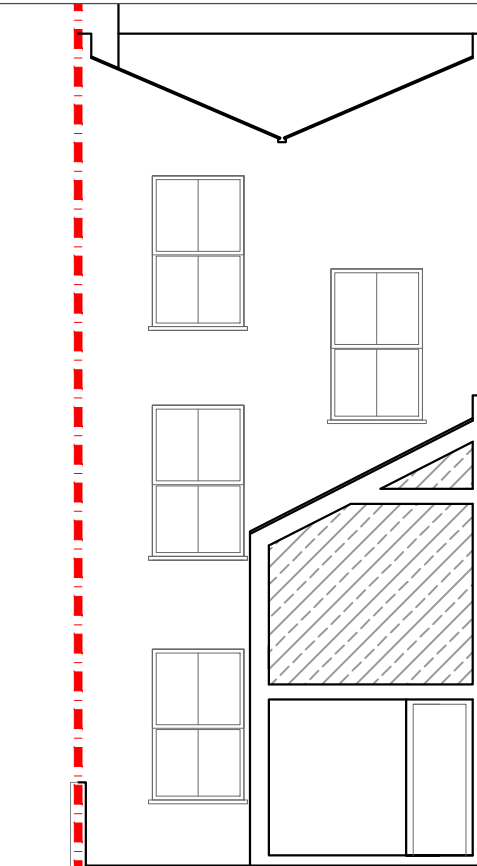

EXISTING SECTION  
SCALE 1:50

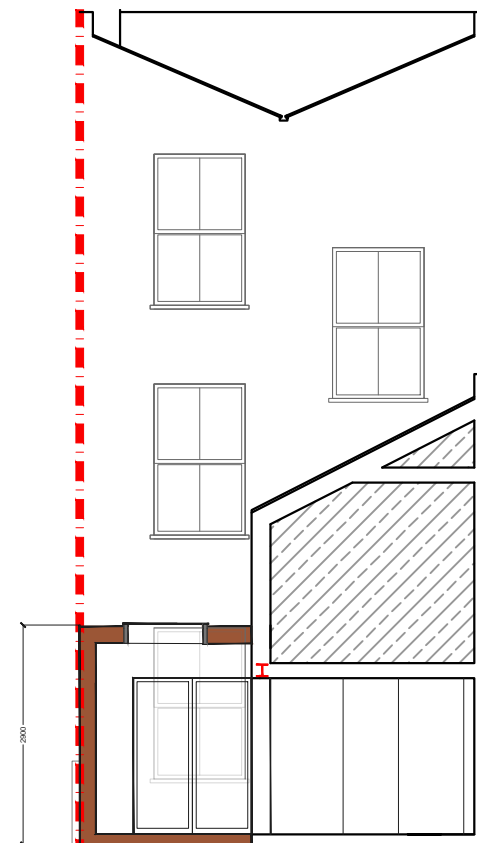

PROPOSED SECTION  
SCALE 1:50

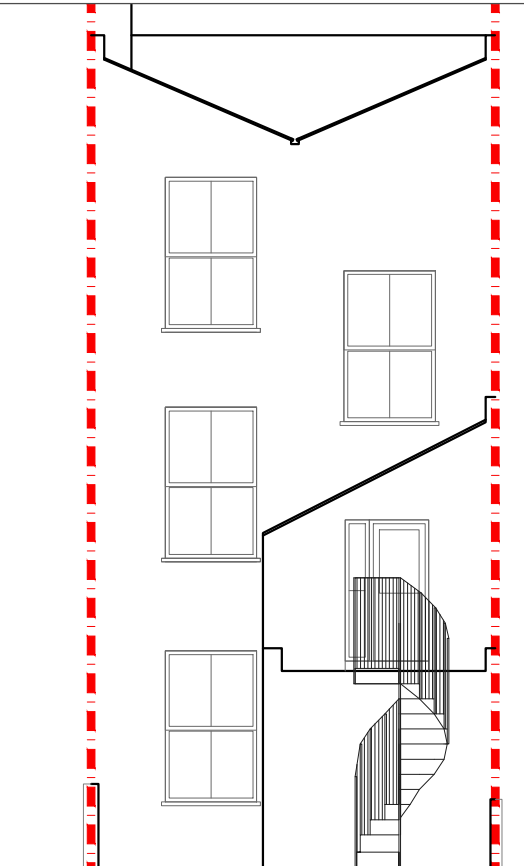

EXISTING REAR ELEVATION  
SCALE 1:50



PROPOSED REAR ELEVATION  
SCALE 1:50

			CLIENT	Max Ward	PROJECT	37A Bassett Street NW5 4PG	SCALE	1:100@A3	DRAWING NO.	PP-05	REV.	
							DATE	11-02-16	DRAWN	SC		
					DRAWING TITLE	ELEVATIONS AND SECTION						
REV	DATE	NOTES	DRAWINGS TO BE READ IN CONIUNCTION WITH RELEVANT DRAWING AND SPECS. FIGURED DIMENSIONS ONLY. DIMENSIONS SHOULD NOT BE RELIED UPON FOR THE PURPOSES OF ORDERING MATERIALS OR PLACING SUB-CONTRACT ORDERS, OR THE PLACEMENT OF ORDERS WITH THIRD PARTIES. THIRD PARTY SUPPLIERS TO TAKE THEIR OWN SITE MEASUREMENTS. IN THE EVENT THAT A CONTRACTOR OTHER THAN BUILD TEAM HOLBORN LIMITED IS APPOINTED TO EXECUTE THE WORKS, BUILD TEAM HOLBORN LIMITED ACCEPT NO LIABILITY WHATSOEVER FOR THE SPECIFICATION, CALCULATION OR OTHER STRUCTURAL OR NON-STRUCTURAL INFORMATION AS IT SO EXISTS PERTAINING TO THE PROPOSED WORKS CONTAIN HEREWITH.									
								0 1 2 3 4 5				
								Meters @ 1:100 @ A3				

designteam

the kitchen extension company

Unit 1F  
26-32 Voltaire Road  
London SW4 6DH

Tel: 0207 242 5353  
hello@designteamldn.com  
www.designteamldn.com