




PROPOSED ELEVATION

C  
1:50

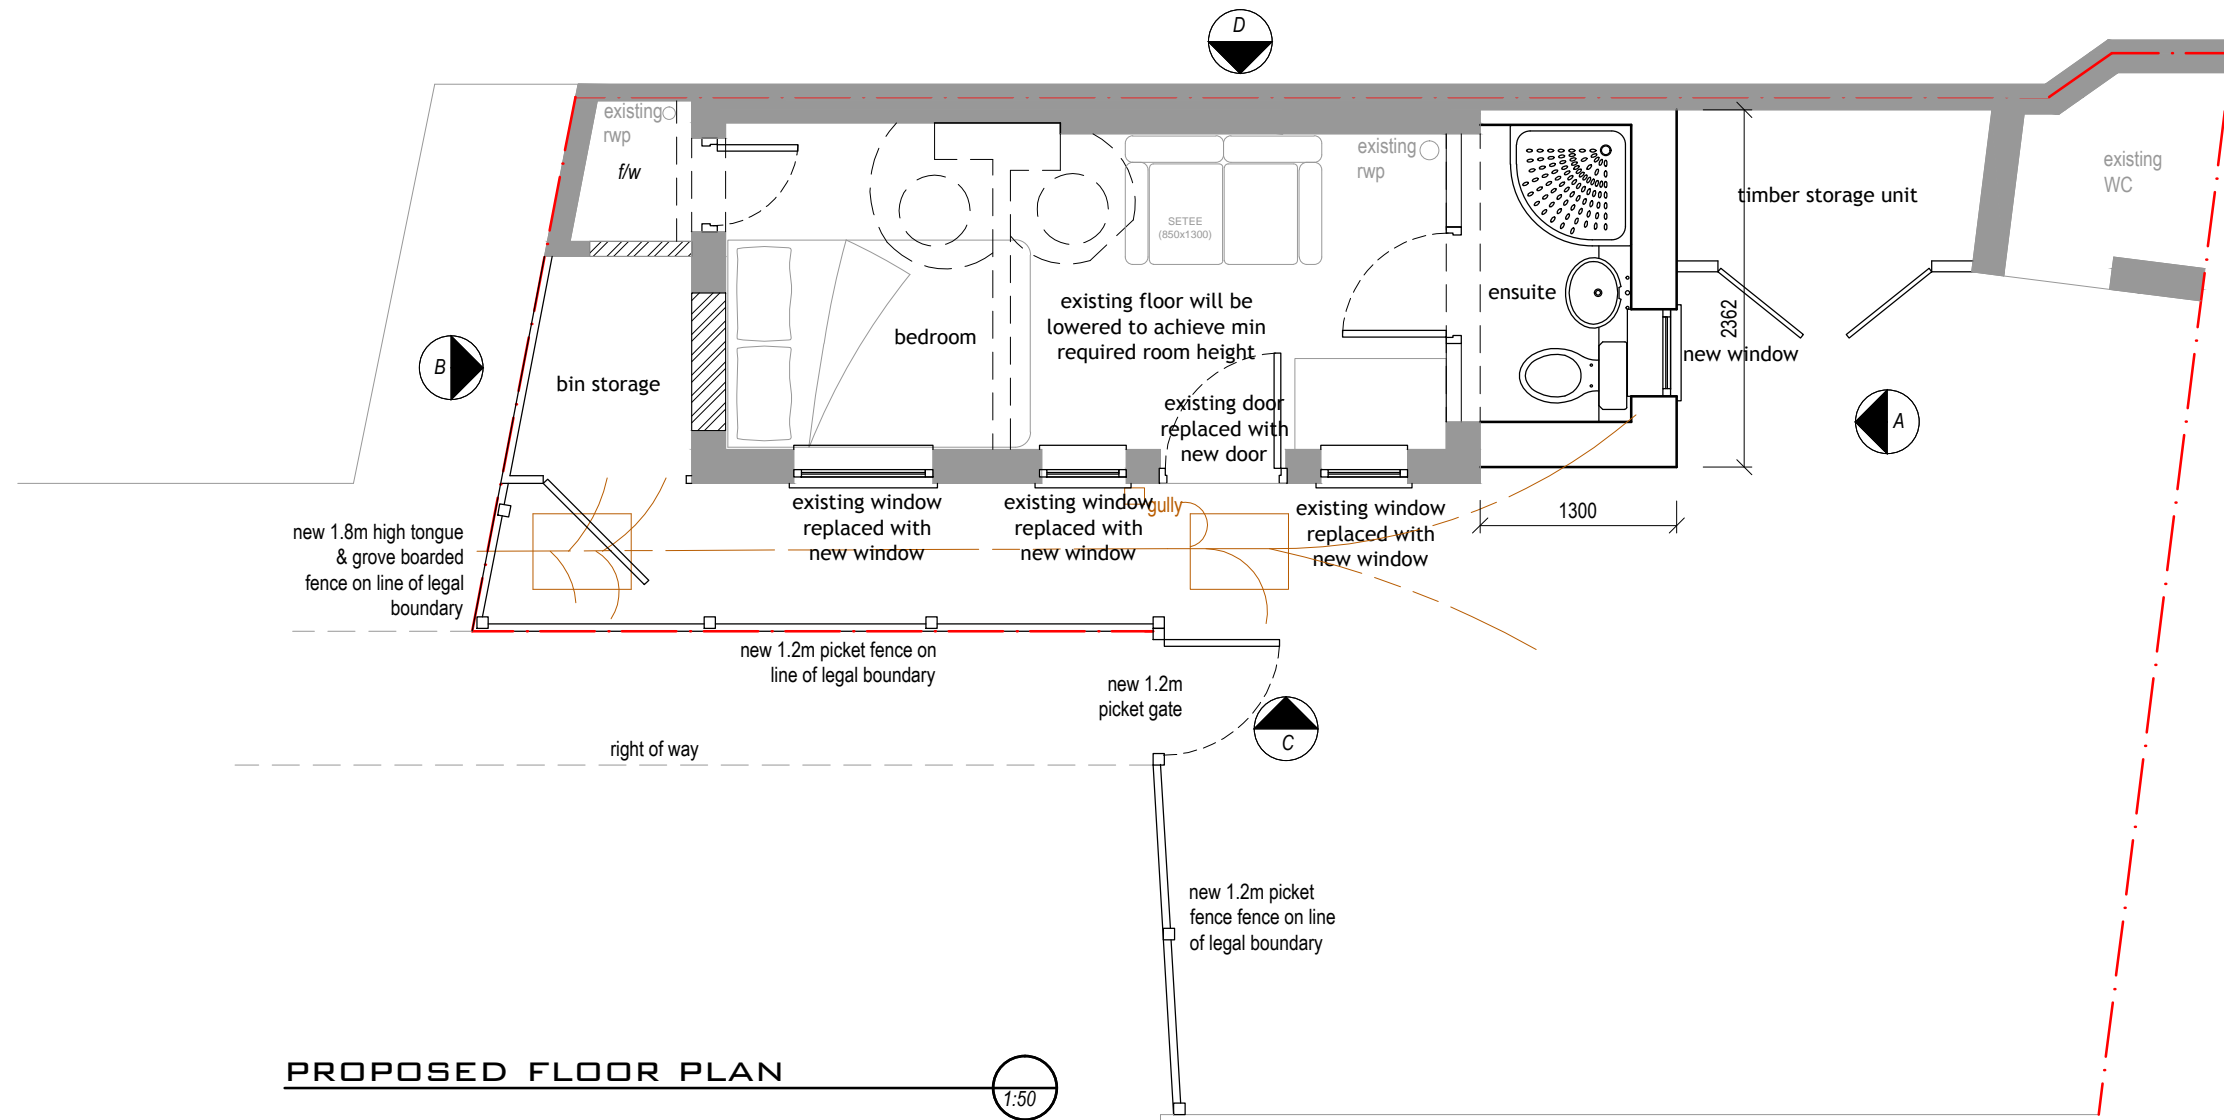


PROPOSED FLOOR PLAN

1:50

- existing walls
- proposed external walls
- existing walls removed
- infill block work
- internal timber wall partitions

9 HAMPSTEAD SQUARE

 

nettassets  
Architectural Design & Development Consultants

Rev Date Comments

Title  
Proposed extension & internal alterations  
9 Hampstead Square-outbuilding

Detail  
Proposed Floorplan & Elevation

Date	March 2016	Job Ref	1577
Scale	1:50	Drg No.	PL-03
		Rev.	....