

THIS DRAWING AND CAD DATA THEREIN IS PROTECTED BY COPYRIGHT AND MUST NOT BE COPIED OR REPRODUCED WITHOUT THE WRITTEN CONSENT OF DLG ARCHITECTS

NO DIMENSIONS ARE TO BE SCALED FROM THIS DRAWING. USE FIGURED DIMENSIONS ONLY. ALL DIMENSIONS AND SIZES ARE TO BE CHECKED ON SITE AND ANY DISCREPANCIES REPORTED TO THE ARCHITECT PRIOR TO INITIATION OF ANY WORKS.



LEGEND

- Door Nos. are circular
- Window Nos. are hexagonal
- Room Nos. are rectangular
- Fireplace Nos. are triangular

The room, door and window numbering system is as follows:

Doors	D	R	F	Item No.
Windows	46	W	G	E 02
Rooms	46	R	1	P 03
Fireplaces	46	F		01

Floor Codes

- B - Basement
- G - Ground
- 1 - First
- 2 - Second
- 3 - Third
- 4 - Fourth
- 5 - Roof

* Drawing based on CADPLAN Ltd & Building surveyors
Date: Aug 1999

Drawing nos:

- Basement floor 7939-01
- Ground floor 7939-02
- First floor 7939-03
- Second floor 7939-04
- Third floor 7939-05
- Fourth floor 7939-06
- Roof plan 7939-07
- Elevation E1 7939-08
- Elevation E2 7939-09
- Elevation E3 7939-10
- Section S1 7939-11
- Section S2 7939-12




Elevation 4

New proposed ramp with flush threshold/push operator panel

Russell Sq. 47

Russell Sq. 46

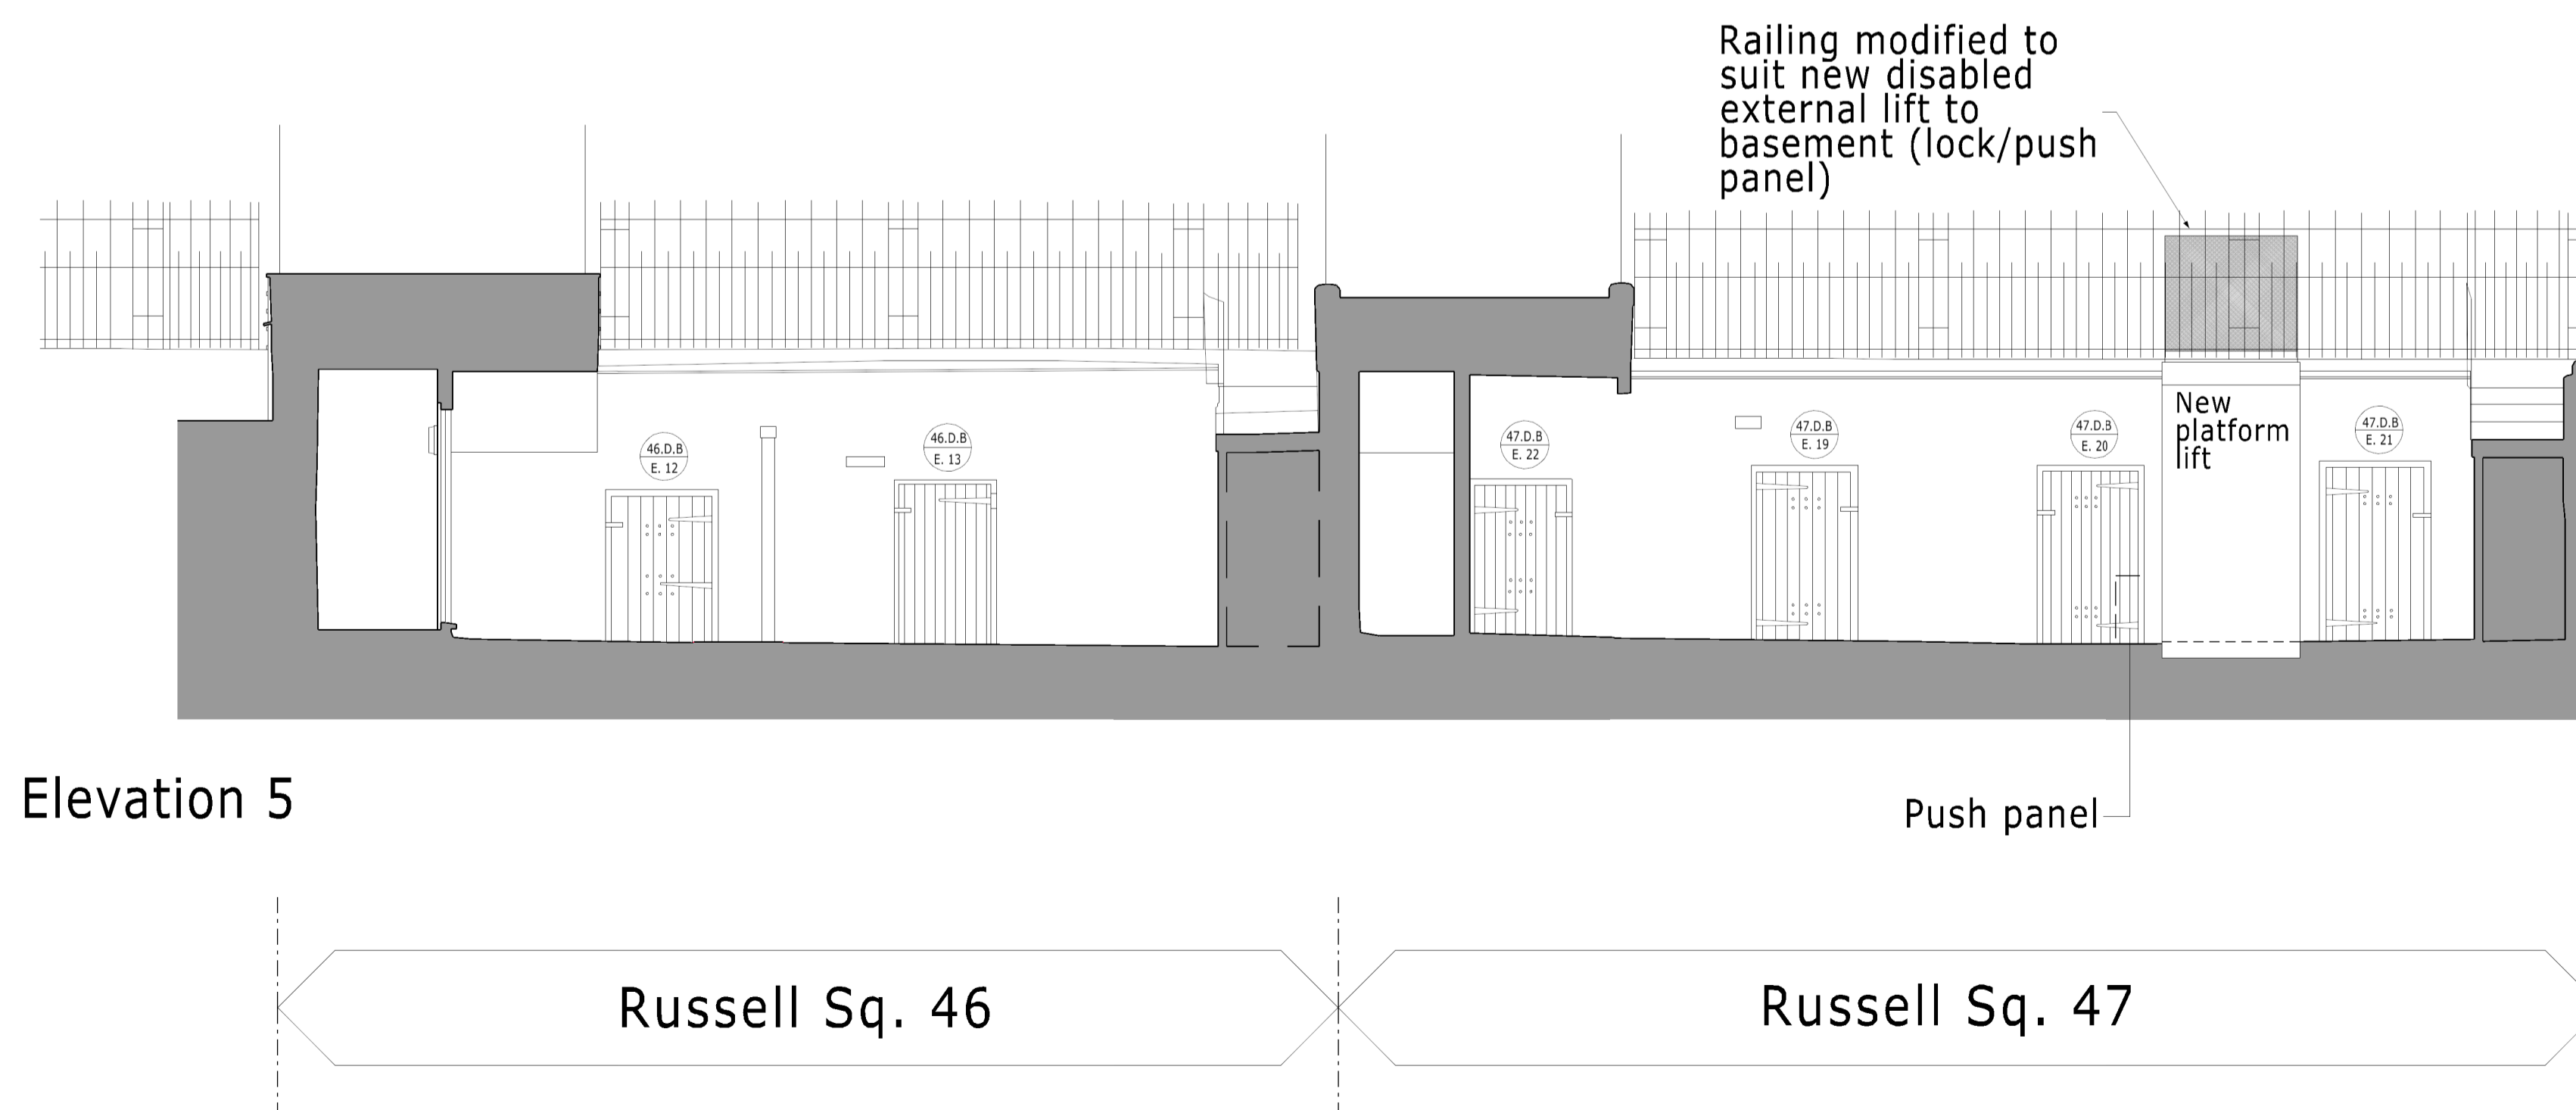

Elevation 5

Railing modified to suit new disabled external lift to basement (lock/push panel)

New platform lift

Push panel

Russell Sq. 46

Russell Sq. 47

Job Name
46-47 Russell Square
London
WC1
The Bedford Estates

Drawing Title
Proposed Front Lightwell Elevation 4 and 5

Status
Planning

Date 15.02.16 AH Sheet By 1:50 @A1 1:100 @A3

Job Number 4054 Code D Drawing Number 107 Rev 00

DLG Architects LLP
Studio 12.G.1 The Leathermarket
11-13 Weston Street
London SE1 3ER
t +44(0)20 7620 1236
admin.london@dlgarchitects.com
dlgarchitects.com

