


 

 
 
 
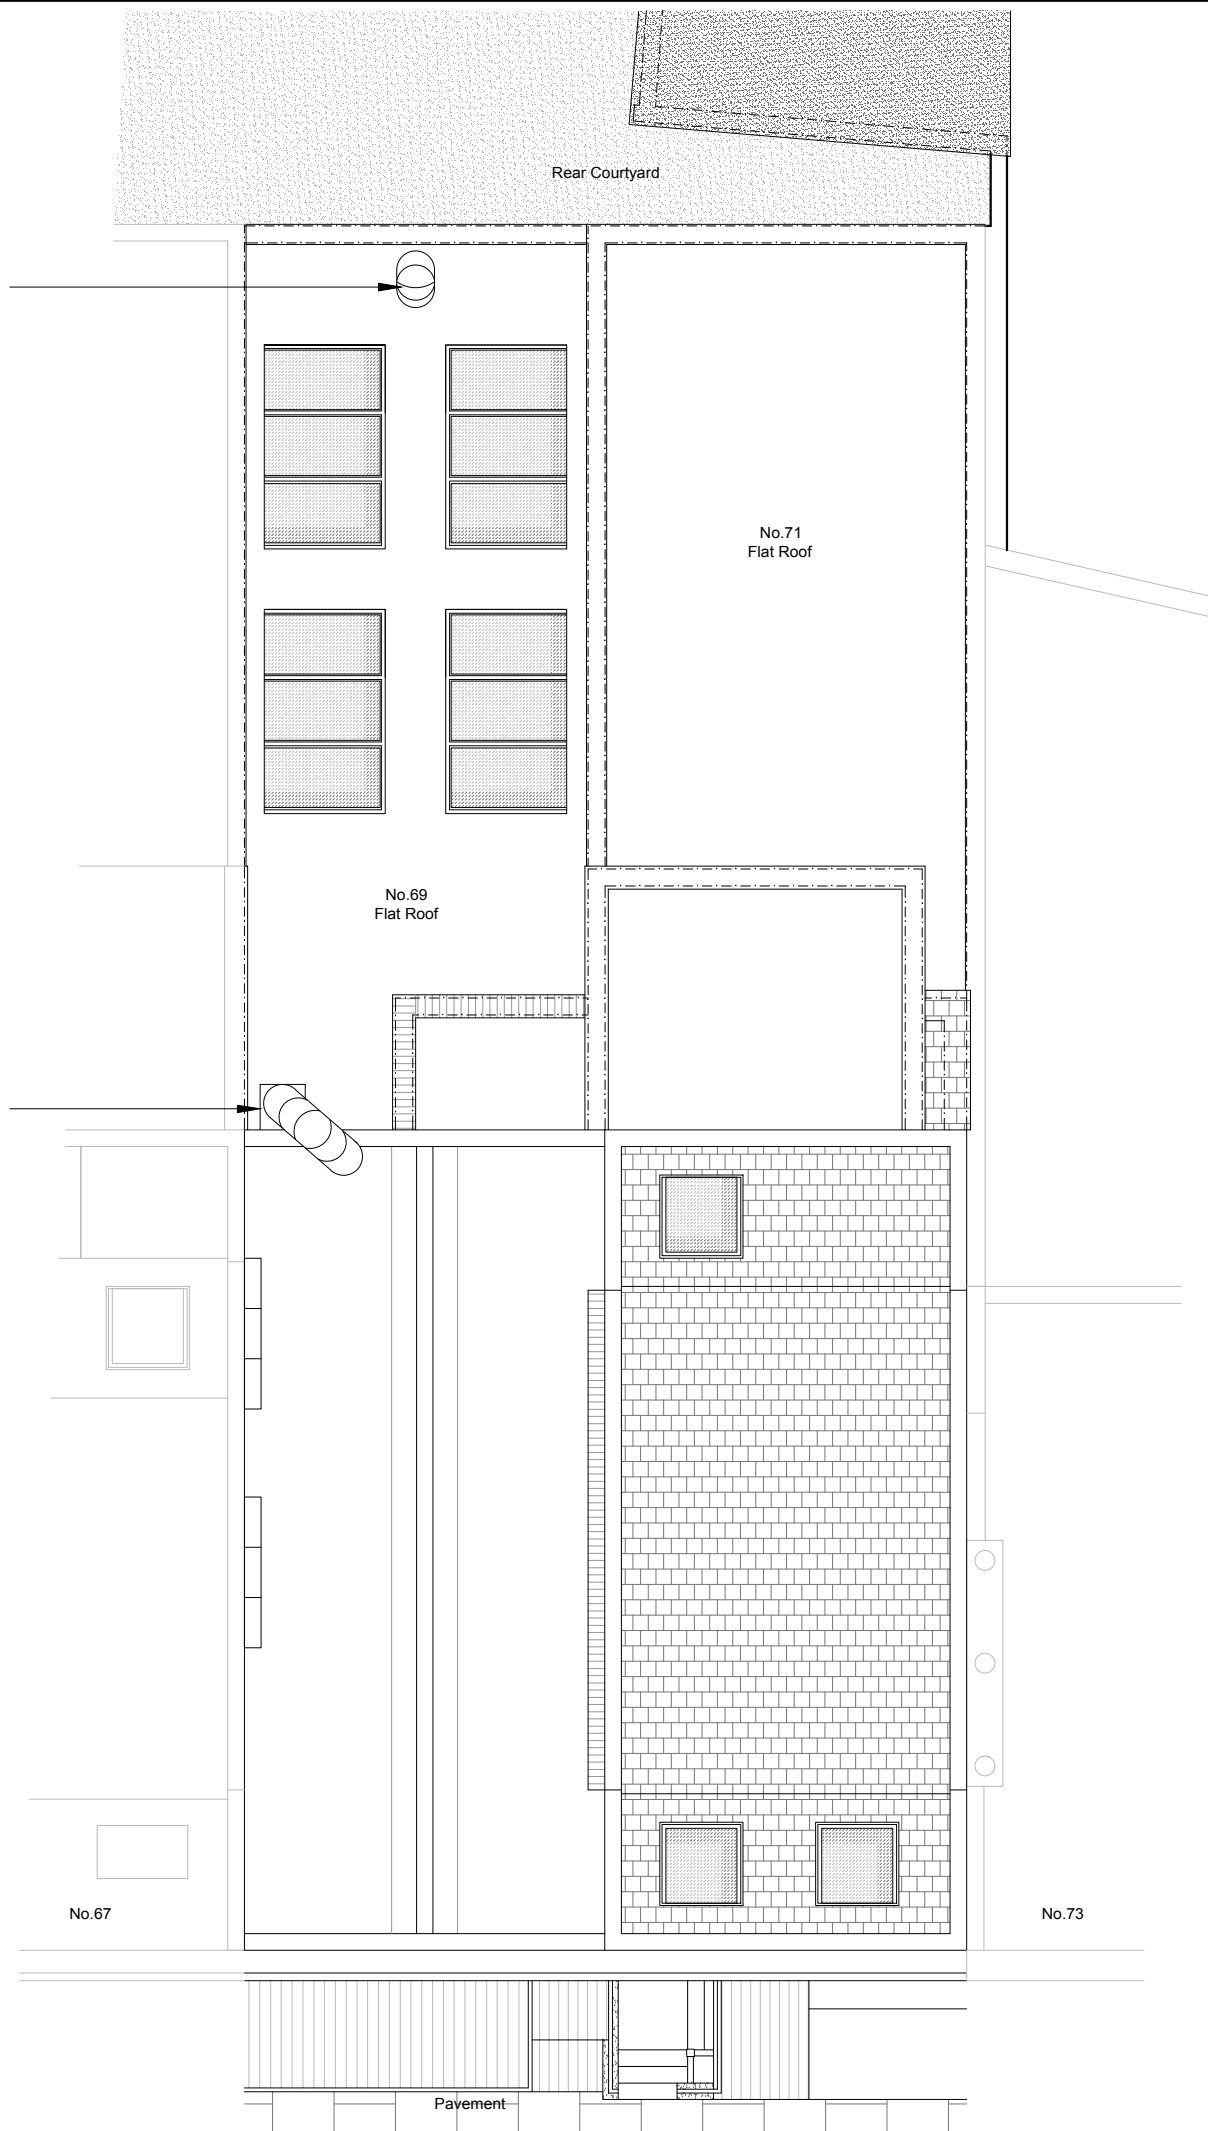


- Key**
-  Existing Structure
 -  Proposed
 -  Removals
 -  Detail Above (e.g. rooflight, bulk head)
 -  Detail Below (e.g. walls below)
 -  Below Ground Drainage
 -  Ceiling Height
 -  Square Metres of Room or Area

Existing extractor from No. 71 (not currently connected)

Woods Air Movement Ltd existing extract



Roof Plan
As Existing

NOTES :

© COPYRIGHT - DETAILED PLANNING LTD

all dimension should be checked on site prior to works commencing. Variations in squareness, depth of plaster etc, must be checked for. Where new walls are shown as aligned with existing walls, physical removal of brickwork and / or plaster to establish the actual position of the wall being attached to must be checked.

any discrepancies should be reported in writing immediately.

when printing off PDF's check that the drawings are printed to correct paper size and scale.

documents should be used as to the drawing status described

property owner to ensure that all aspects of the "party wall etc., act 1996" are complied with prior to any works commencing on site.



DETAILED PLANNING

UNIT6, ST ALBANS HOUSE
ST ALBANS LANE
GOLDERS GREEN LONDON NW11 7QE

T 0208 1500 494
E INFO@DETAILED-PLANNING.CO.UK
WWW.DETAILED-PLANNING.CO.UK

CLIENT

Mr Riad Ibrahim

SITE

71 Camden Road, London, NW1 9EU

DRAWING TITLE

Existing Roof Plan

DRAWINGS STATUS

Planning

SCALE	DATE	DRAWN	CHECKED
1:100 @ A3	Mar. 2016	P.C.	T.A.K.

DRAWING NO.	REVISION
909RI_FUL_SH3	B