



DO NOT SCALE FROM THIS DRAWING. ALL DIMENSIONS TO BE CHECKED ON SITE. ANY DISCREPANCIES MUST BE REPORTED TO THE ARCHITECT FOR VERIFICATION PRIOR TO COMMENCEMENT OF THE EFFECTED WORKS. IF IN DOUBT ASK. THIS DRAWING IS COPYRIGHT.

Rev No	Date	Revision note
--------	------	---------------


P1 12.05.2015 Preliminary issue.

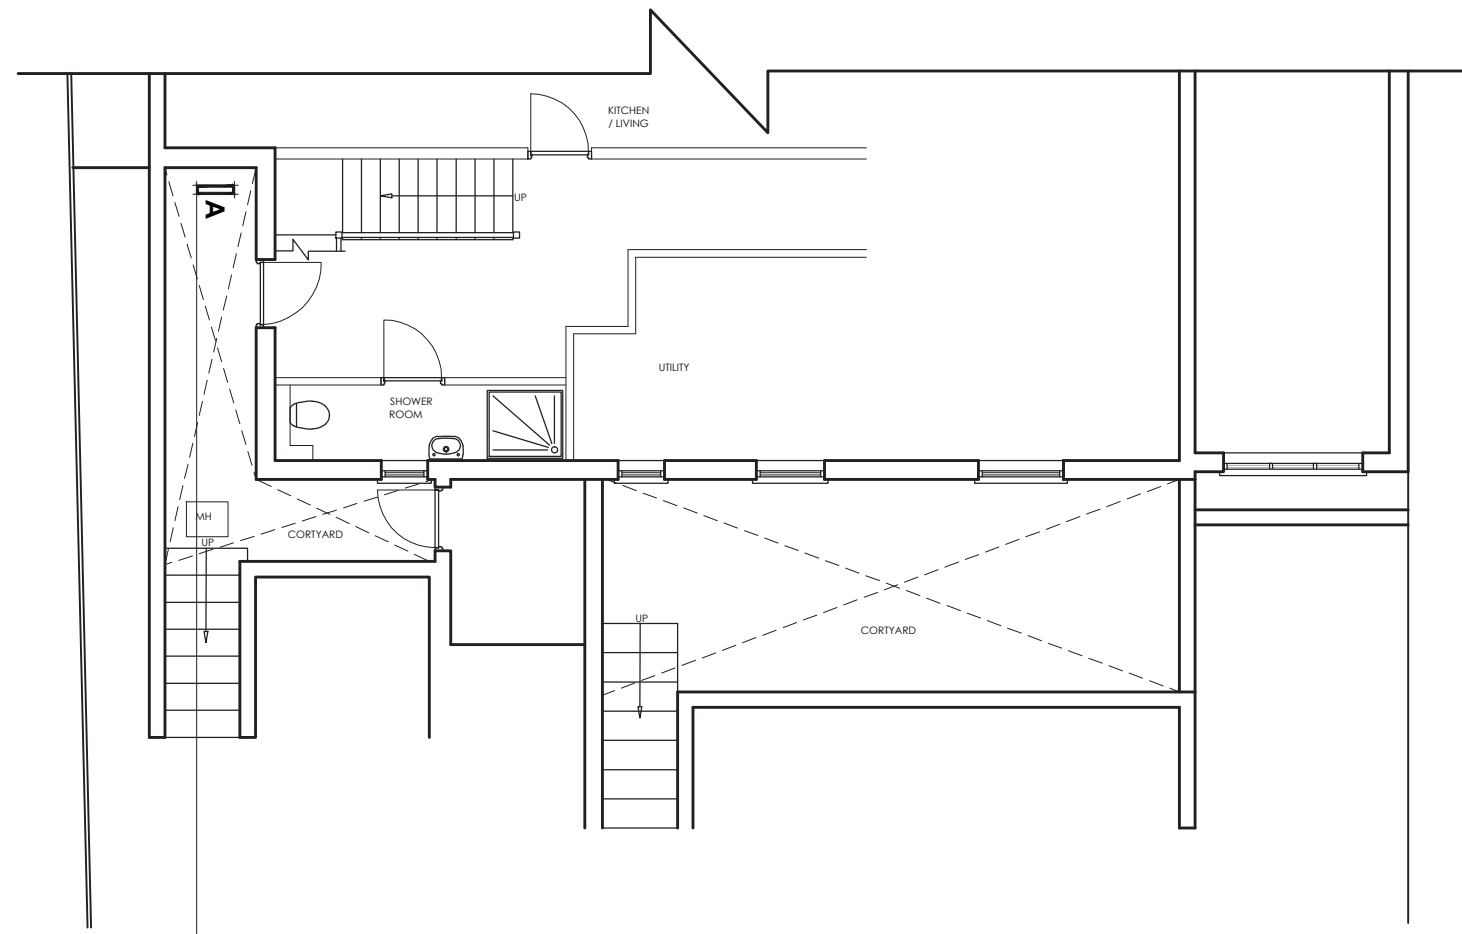

LOWER GROUND FLOOR PLAN

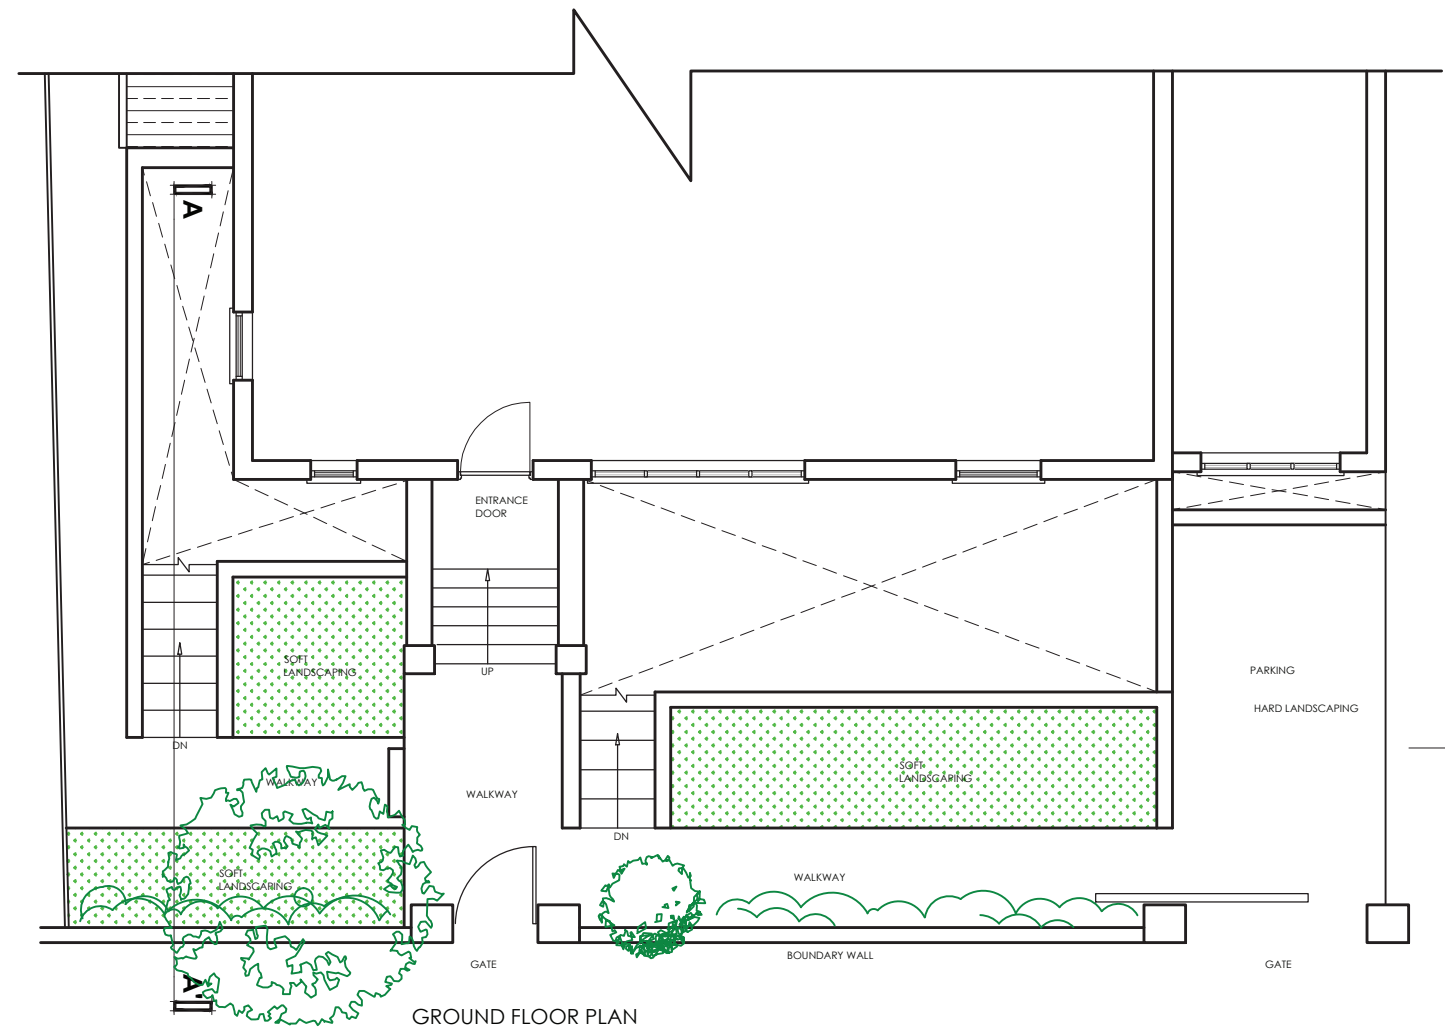

GROUND FLOOR PLAN

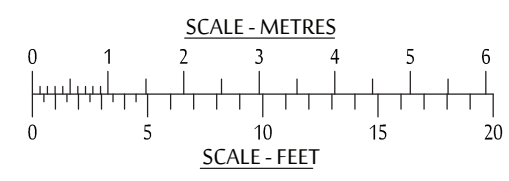

CEDAR HOUSE
VINE LANE HILLINGDON
UXBRIDGE UB10 0NF

TEL: (01895) 272 446
FAX: (01895) 272 483
EMAIL: admin@jpbarchitects.co.uk

JOB TITLE		
15 DALEHAM GARDENS LONDON NW3 5BY		
DRG TITLE		
EXSITING PLANS		
SCALE	DATE	
1:100 @ A3	MAR '15	
JOB NO.	DRG NO.	REV
10697	102	P1