


**Notes:**

Do not scale from this drawing except for Planning purposes.  
Work from figured dimensions only.  
All dimensions to be checked on site prior to commencement of work.

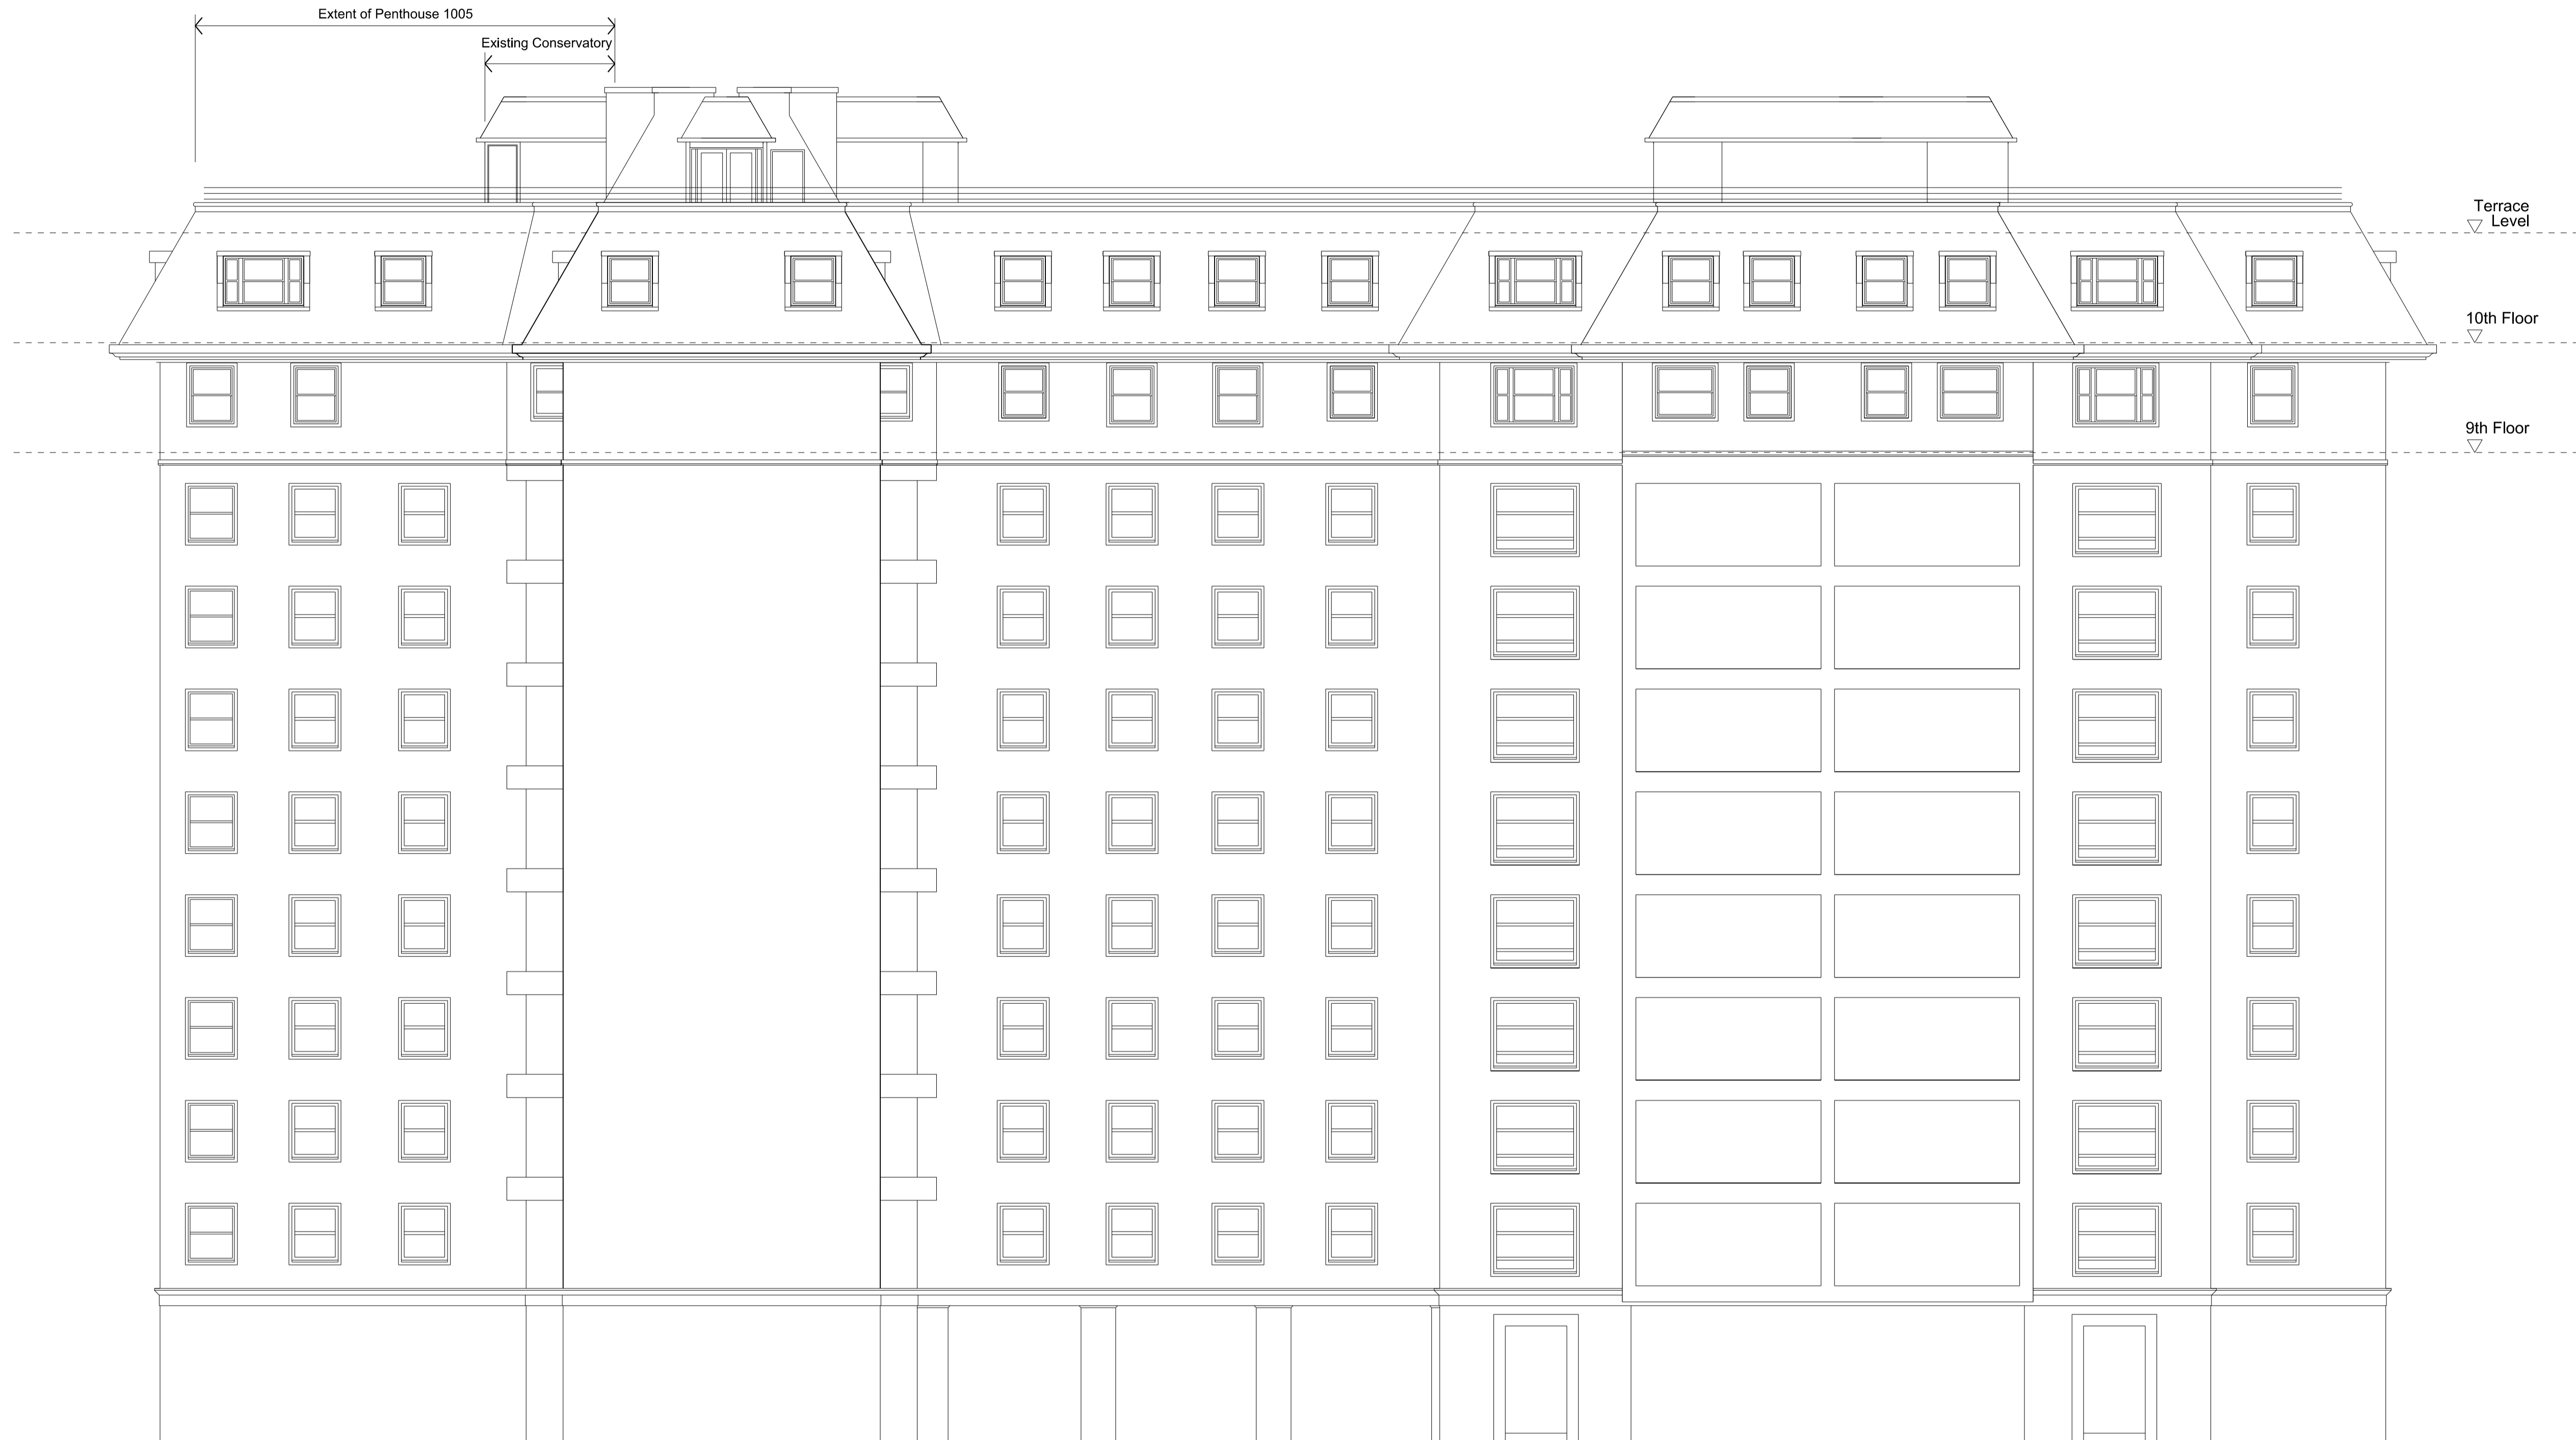

**Project:**

Proposed Extension to the Existing  
Conservatory at 1005 Boydell Court,  
St John's Wood Park,  
London NW8 6NJ.

**Title:** Existing East Elevation

**Scale:** 1:100 @ A1


**Date:** Mar 2016

**Oakley Hough.**

The Barn, Stebbing Farm  
Fishers Green, Stevenage,  
Hertfordshire SG1 2JB

Tel: 01438 745288  
Mobile: 07710 549 270  
e-mail: john@oakleyhough.co.uk

**Drawing Number:** 565/05

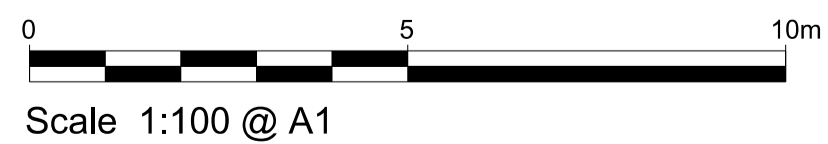

Scale 1:100 @ A1