

Ground Floor Studio Office (Class B1a)

Entrance

External Courtyard


Ground Floor Studio Office (Class B1a)

WC

Entrance

Property 85 Royal College St

ROYAL COLLEGE STREET

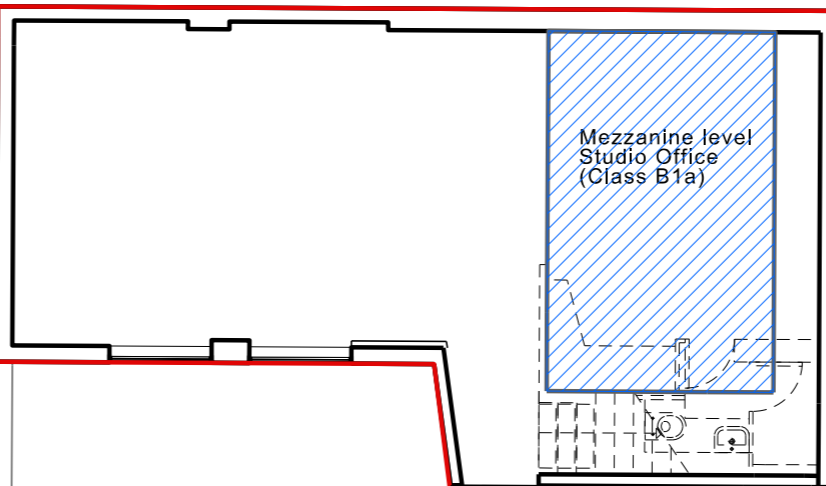


Mezzanine level Studio Office (Class B1a)

External Courtyard

Property 85 Royal College St

ROYAL COLLEGE STREET

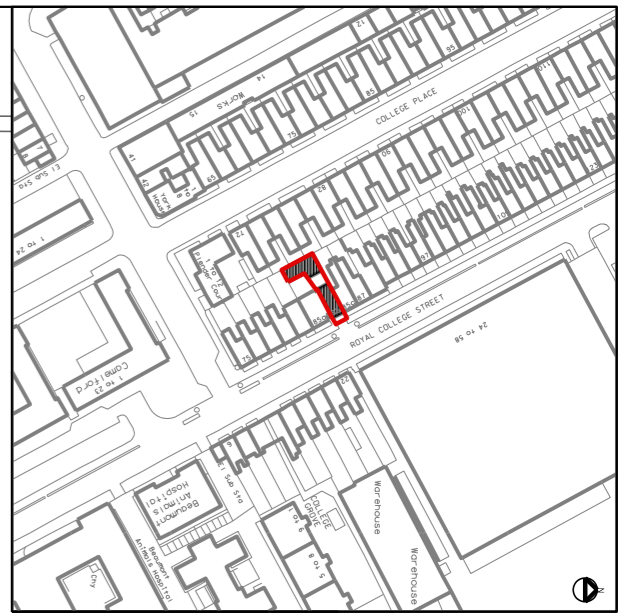

SITE LOCATION PLAN

- KEY**
- Residential buildings
 - Site boundary line
 - Entrance
 - External courtyard
 - Current Use (Class B1a)
 - Proposed Change of use Dwellinghouse (Class C3)

Scale 1:100 @ A3
 0 0.5m 1m 2m 4m

Issue Record	By	Chk	Date
PL2 Information	SR	SR	06/03/2016
PL1 Information	SR	SR	03/03/2016
PL0 Proposed change of use	SR	SR	05/02/2016

Title
 Existing Studio Office (Class B1a)
 Ground Floor Plan Studio Office and Mezzanine Floor Plan Studio Office

Project
 85 Royal College Street

Scale
 1:50 @ A1 1:100 @ A3

Status
 FOR INFORMATION

Drawing Number
 PTA-242-1-00

Revision
 PL2

Patel Taylor
 48 Rawstorne Street
 London EC1V 7ND
 T +44 (0)20 7278 2323
 www.pateltaylor.co.uk

