



existing side elevation

Notes


Scale



Issue 2016.01.19 - Planning		Drawing Title Existing Side Elevation	
Do not scale from drawing, all dimensions to be checked on site. Report variations and discrepancies to the Architect immediately. © 2015 Red Deer Ltd		Project 171 Camden High St Drawing Number 133 - 00 - 300	Client RR Revision A
Scale 1:100@A3	Drawn By LR	<b>red deer</b>	
Red Deer Ltd 43 Granville Avenue London, E8 5JN +44 (0) 2030772041 hello@reddeer.co.uk			



existing front elevation

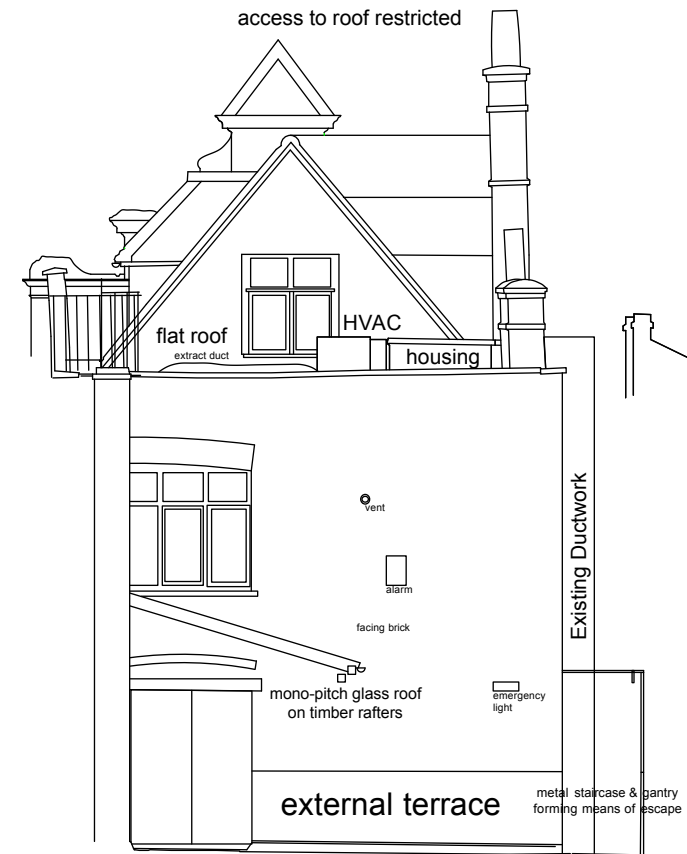

existing rear elevation

Notes

Scale



Issue	2016.01.19 - Planning		Drawing Title	Existing Front and Rear Elevations	
Project	171 Camden High St		Client	RR	
Do not scale from drawing. All dimensions to be checked on site. Report omissions and discrepancies to the Architect immediately.	Architect	133 - 00 - 301	Revision	A	
Scale	1:100@A3	Drawn By	LR		
Red Deer Ltd 43 Granadan Avenue London, E8 3JA t: 44 (0) 20 9077 081 h: hello@reddeer.co.uk			<b>red deer</b>		