


Notes


Scale



| | | | |
|---|----------|------------------------|----------|
| Issue | | Drawing Title | |
| | | Existing Location Plan | |
| Do not scale from drawing, all dimensions to be checked on site. Report variations and discrepancies to the Architect immediately. © 2015 Red Deer Ltd | | Project | Client |
| | | 171 Camden High St | RR |
| | | Drawing Number | Revision |
| | | 133 - 00 - 000 | - |
| Scale | Drawn By | red deer | |
| 1:1250@A3 | LR | | |
| Red Deer Ltd 43 Camden Avenue London, E8 3JN +44 (0) 2030772041 hello@reddeer.co.uk | | | |

 

Scale

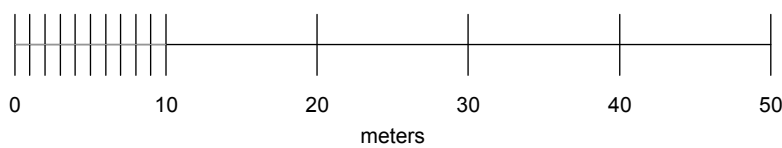

| | | | |
|---|----------------|---|---------------|
| Issue | | Drawing Title | |
| Project | | Existing Site Plan | |
| Do not scale from drawing, all dimensions to be checked on site. Report variations and discrepancies to the Architect immediately. © 2015 Red Deer Ltd | | 171 Camden High St | Client RR |
| Drawing Number | | 133 - 00 - 001 | Revision - |
| Scale 1:500@A3 | Drawn By LR | Red Deer Ltd 43 Granades Avenue London, E8 3JA t: +44 (0) 20 9072 081 hello@reddeer.co.uk | |
| | | | |