


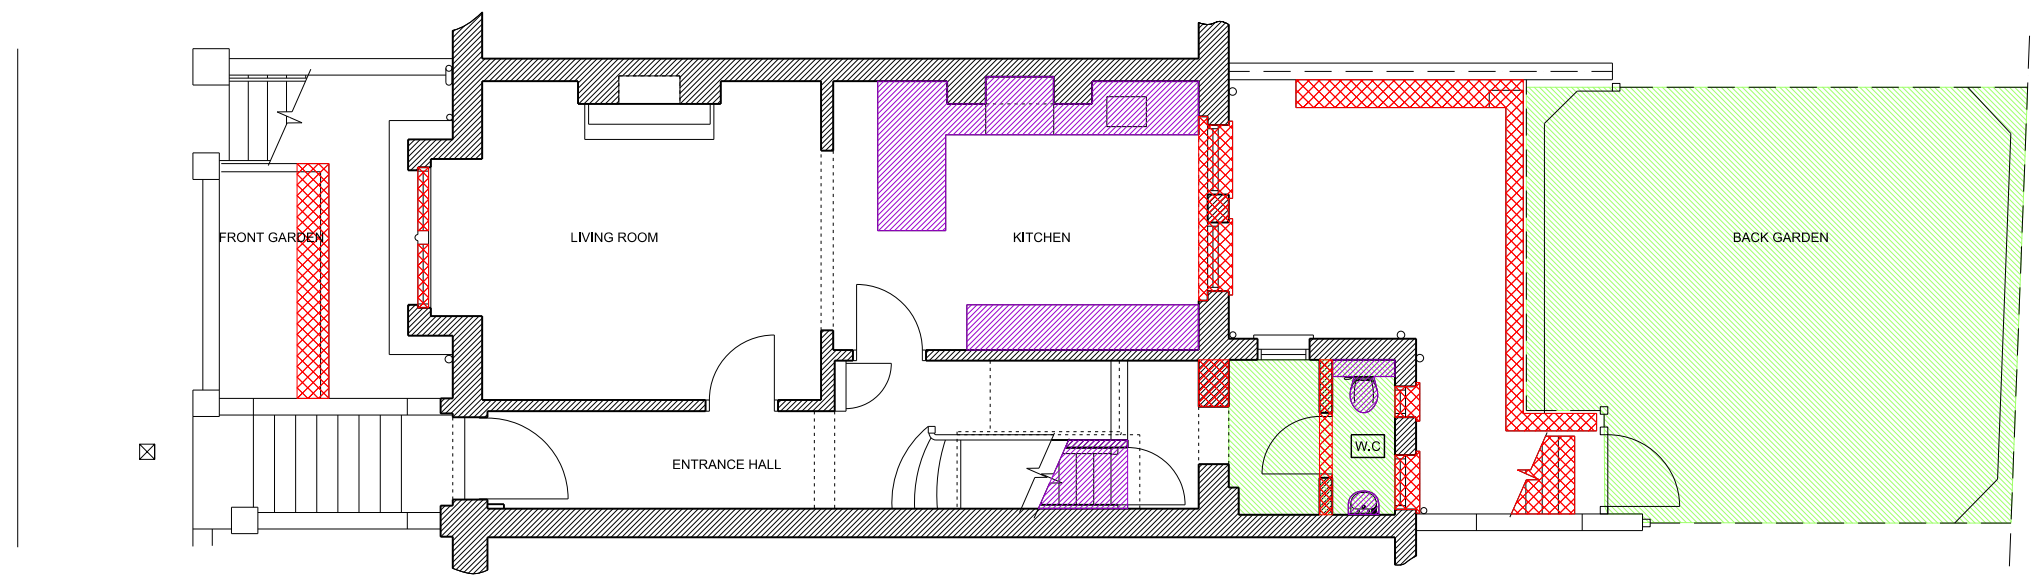



THIS DRAWING IS PROTECTED BY COPYRIGHT AND MUST NOT BE COPIED OR REPRODUCED WITHOUT THE WRITTEN CONSENT OF CHRIS DYSON ARCHITECTS LIMITED. NO DIMENSIONS ARE TO BE SCALED FROM THIS DRAWING. ALL DIMENSIONS AND LEVELS TO BE CHECKED ON SITE. NORTH POINTS SHOWN ARE INDICATIVE.

SITE SPECIFIC HAZARDS
 IN ACCORDANCE WITH THE REQUIREMENTS OF THE CONSTRUCTION (CIVIL) REGULATIONS 2007 THE FOLLOWING SIGNIFICANT RESIDUAL HAZARDS HAVE NOT BEEN DISREGARDED OUT OF THIS PROJECT AND MUST BE TAKEN INTO CONSIDERATION BY CONTRACTORS PLANNING TO UNDERTAKE THE WORKS SHOWN ON THIS DRAWING.


- KEY**
-  BUILDING FABRIC TO BE DEMOLISHED
 -  FITTINGS / FIXTURES TO BE REMOVED
 -  FLOOR TO BE LOWERED



2 1:50 AT A1
 EXISTING GROUND FLOOR PLAN

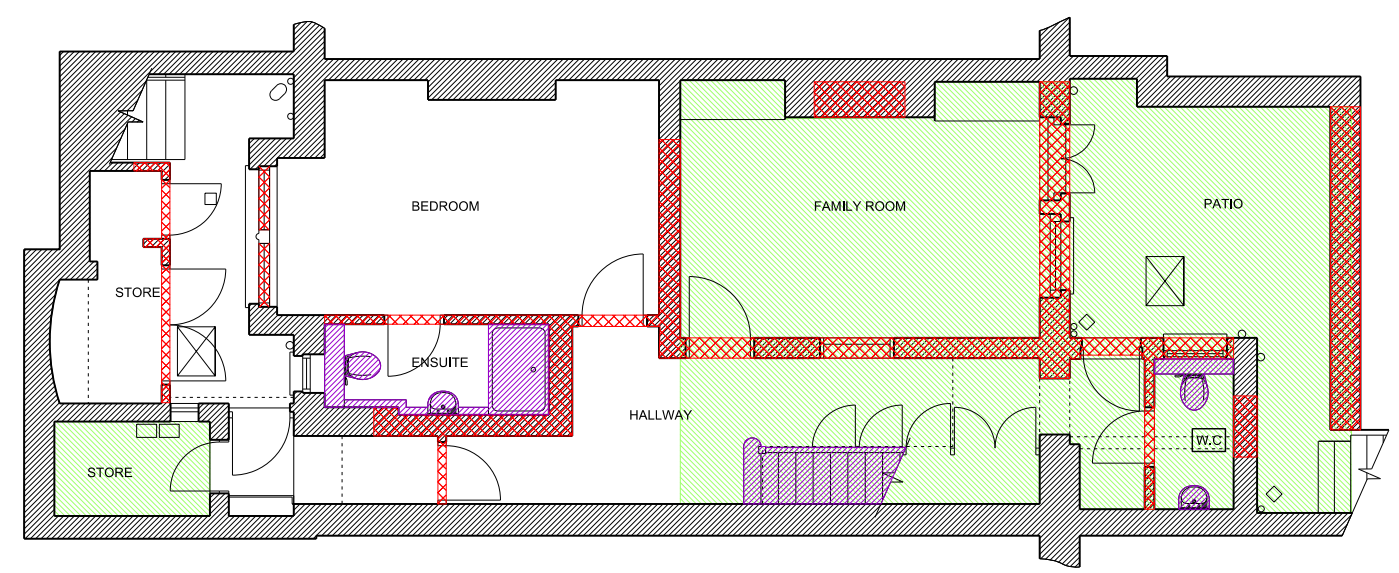

1 1:50 AT A1
 EXISTING LOWER GROUND FLOOR PLAN

 

00	24.02.16	PLANNING	JLM
REV	DATE	NOTES	INIT.
PROJECT			
20 KEMPLAY ROAD NW3 1SY			
DRAWING TITLE			
EXISTING GROUND FLOOR & LOWER GROUND FLOOR			
STATUS PLANNING			
DATE	DRAWN	CHECK	SCALE @ A1 1:50
OCT 16	JLM	RM	SCALE @ A3 1:100
PROJECT NUMBER	UNIT / BLOCK	CU/SFB CODE	TYPE & REVISION NUMBER LETTER
0299	PL	0000	00

