



THIS DRAWING IS PROTECTED BY COPYRIGHT AND MUST NOT BE COPIED OR REPRODUCED WITHOUT THE WRITTEN CONSENT OF CHRIS DYSON ARCHITECTS LIMITED. NO DIMENSIONS ARE TO BE SCALED FROM THIS DRAWING. ALL DIMENSIONS AND LEVELS TO BE CHECKED ON SITE. NORTH POINTS SHOWN ARE INDICATIVE.

SITE SPECIFIC HAZARDS


IN ACCORDANCE WITH THE REQUIREMENTS OF THE CONSTRUCTION (GENERAL) REGULATIONS 2007 THE FOLLOWING SIGNIFICANT RESIDUAL HAZARDS HAVE NOT BEEN DISREGARDED OUT OF THIS PROJECT AND MUST BE TAKEN INTO CONSIDERATION BY CONTRACTORS PLANNING TO UNDERTAKE THE WORKS SHOWN ON THIS DRAWING.

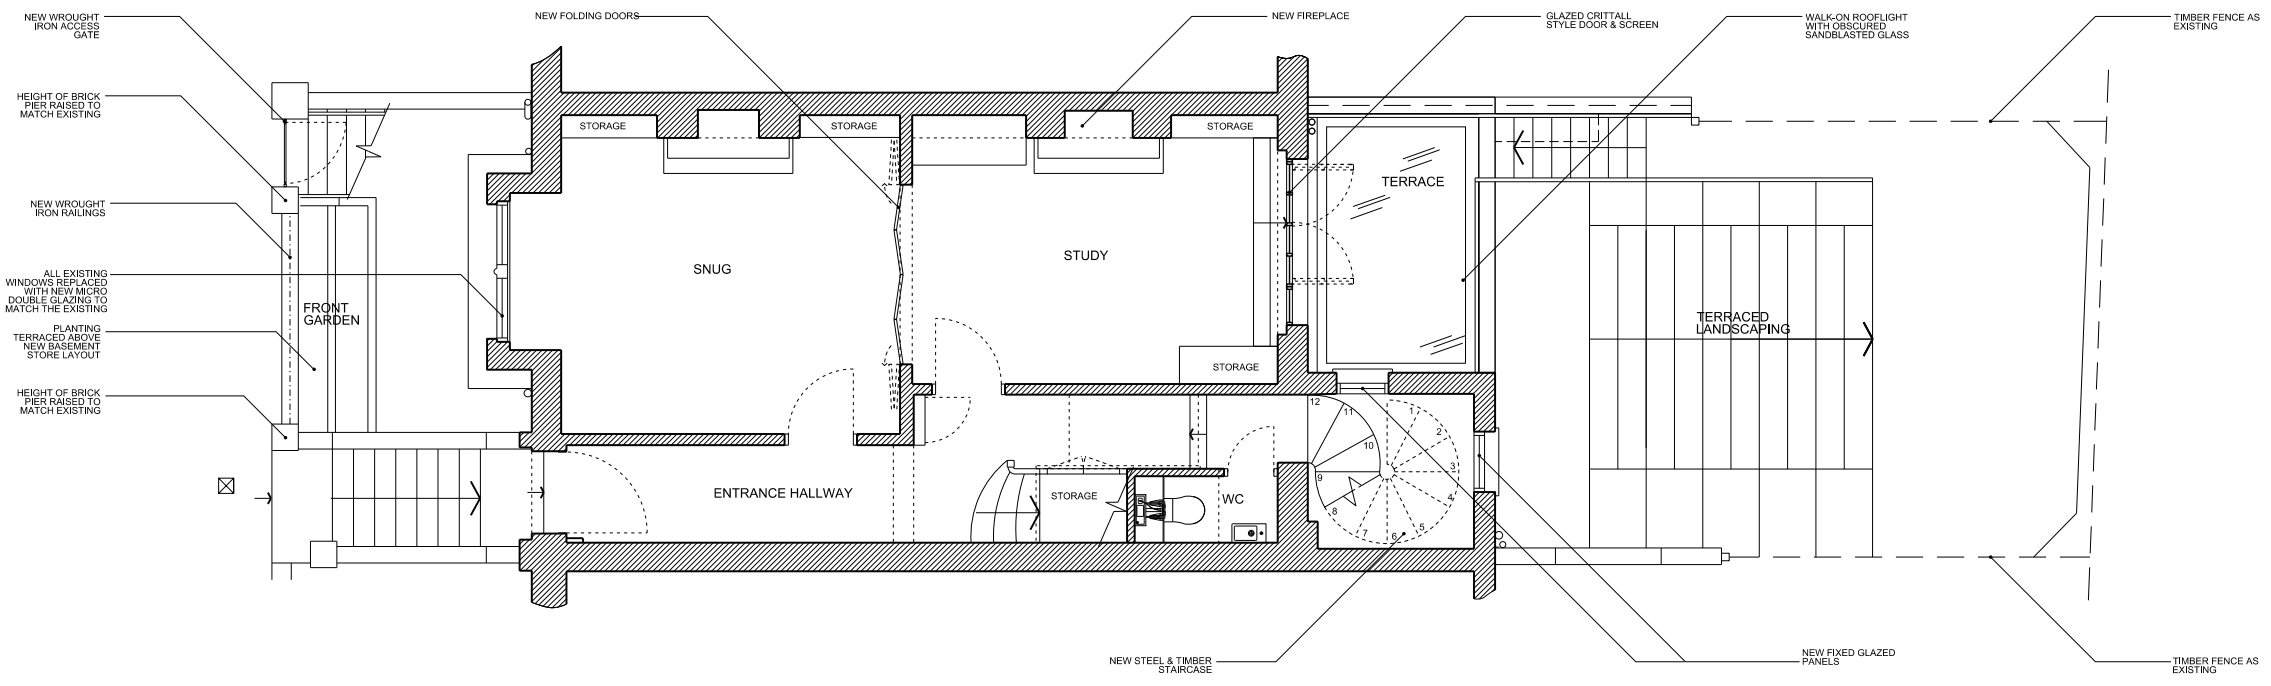

2 1:50 AT A1
PROPOSED GROUND FLOOR PLAN

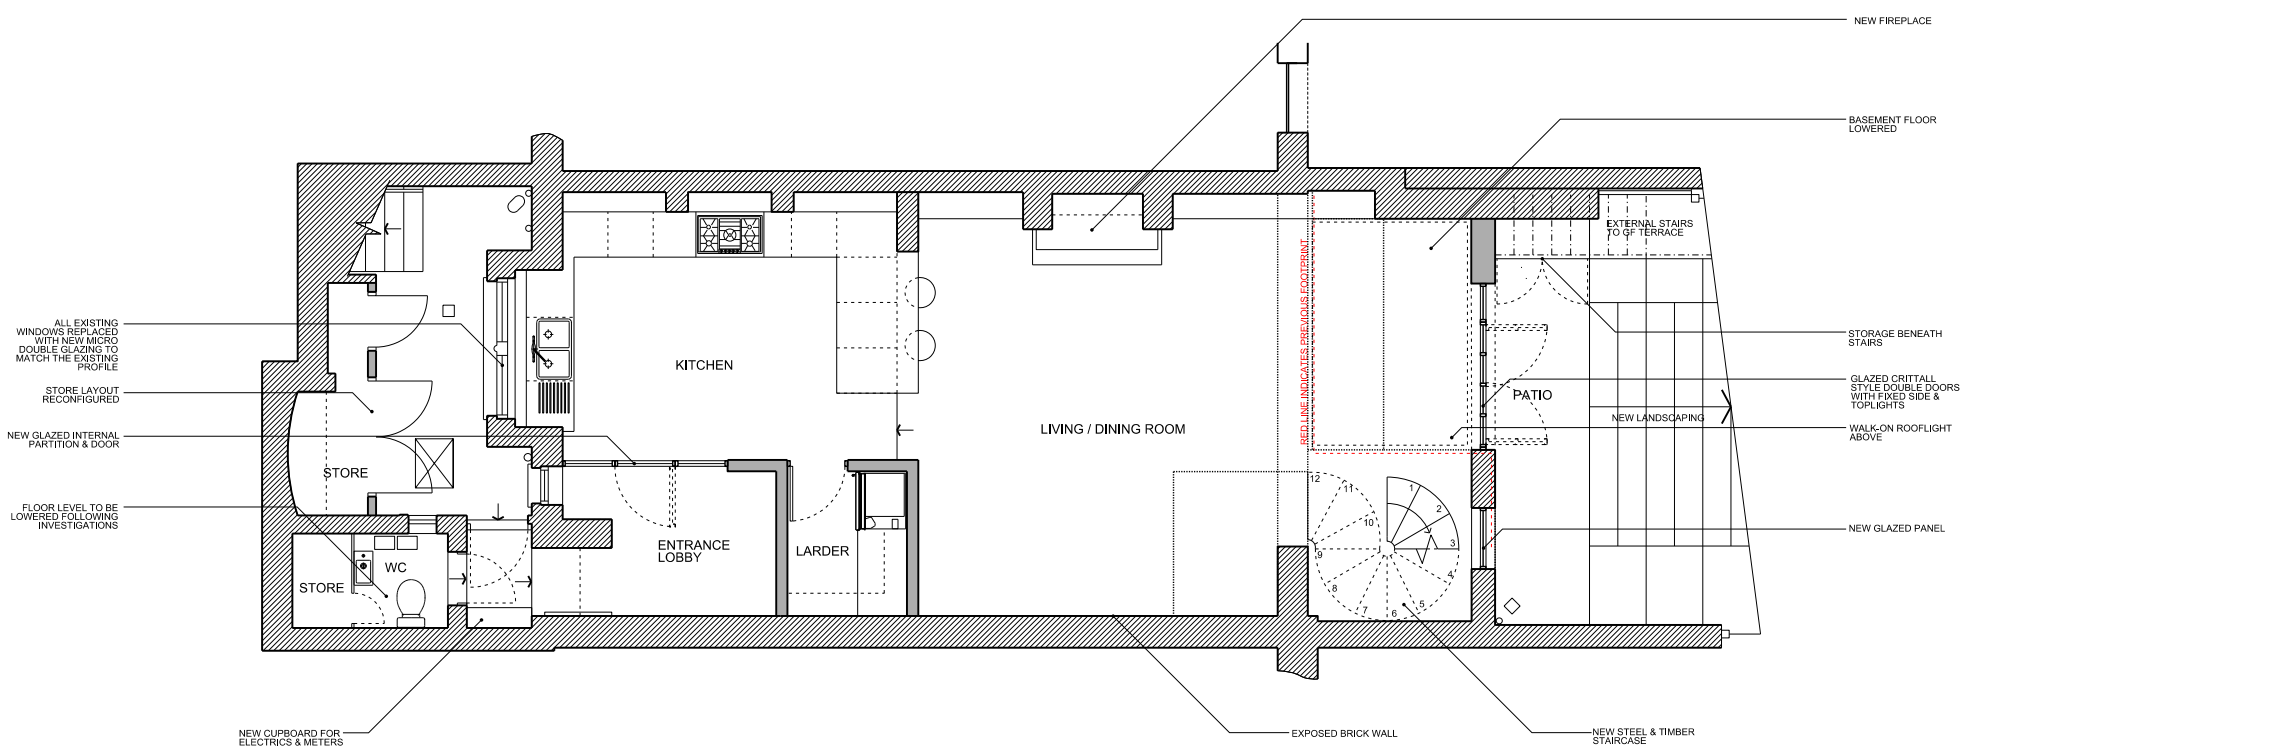

1 1:50 AT A1
PROPOSED LOWER GROUND FLOOR PLAN

 

REV	DATE	NOTES	INIT.
04	09.03.16	PLANNING	JLM
03	24.02.16	PLANNING DRAFT	JLM
02	17.02.16	CLIENT COMMENT	JLM
01	11.02.16	CLIENT COMMENT	JLM
00	28.01.16	CLIENT COMMENT	JLM

PROJECT
20 KEMPLAY ROAD
NW3 1SY

DRAWING TITLE
PROPOSED
GROUND FLOOR &
LOWER GROUND FLOOR

STATUS PLANNING

DATE	DRAWN	CHECK	SCALE @ A1 1:50
OCT 15	JLM	RM	SCALE @ A3 1:100

PROJECT NUMBER	UNIT / BLOCK	CU/SFB CODE	TYPE & NUMBER	REVISION LETTER
0299	PL	1000	04	