




REVISIONS
Rev. _____ Date _____ By _____

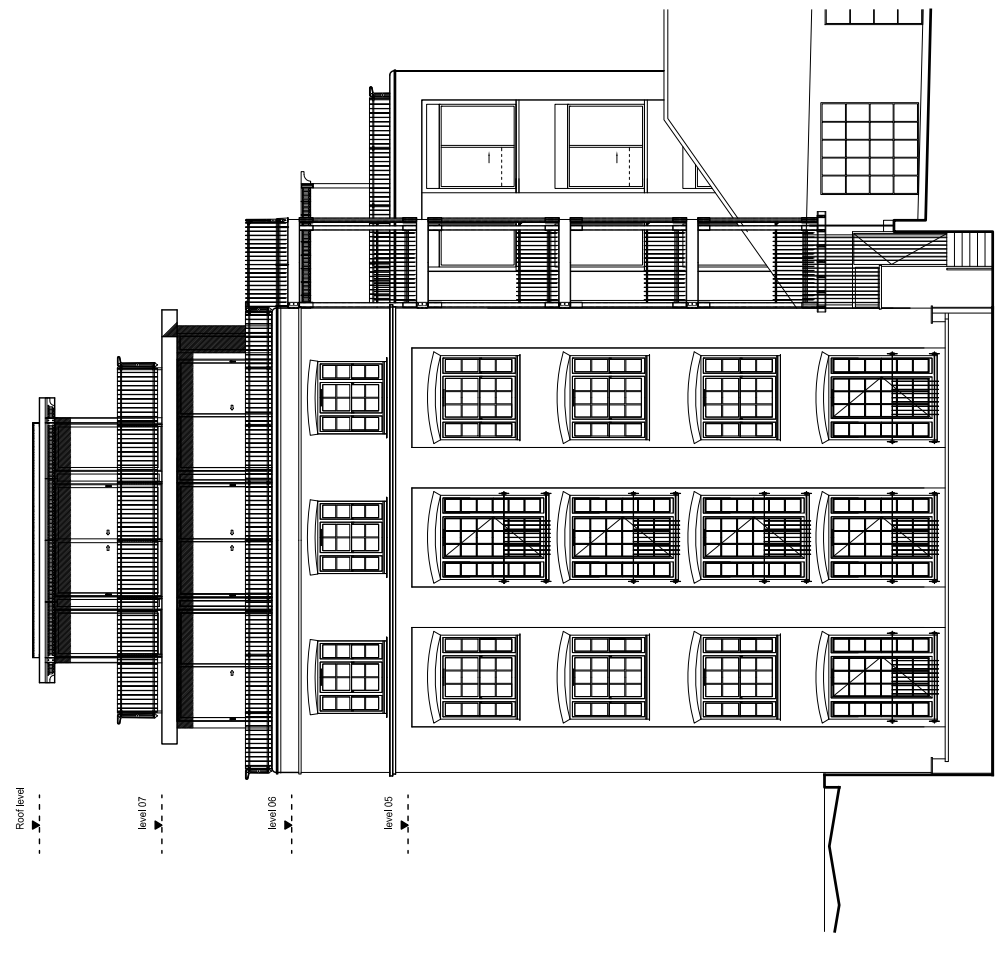


APPROVED BB' ELEVATION (SOUTH ELEVATION)

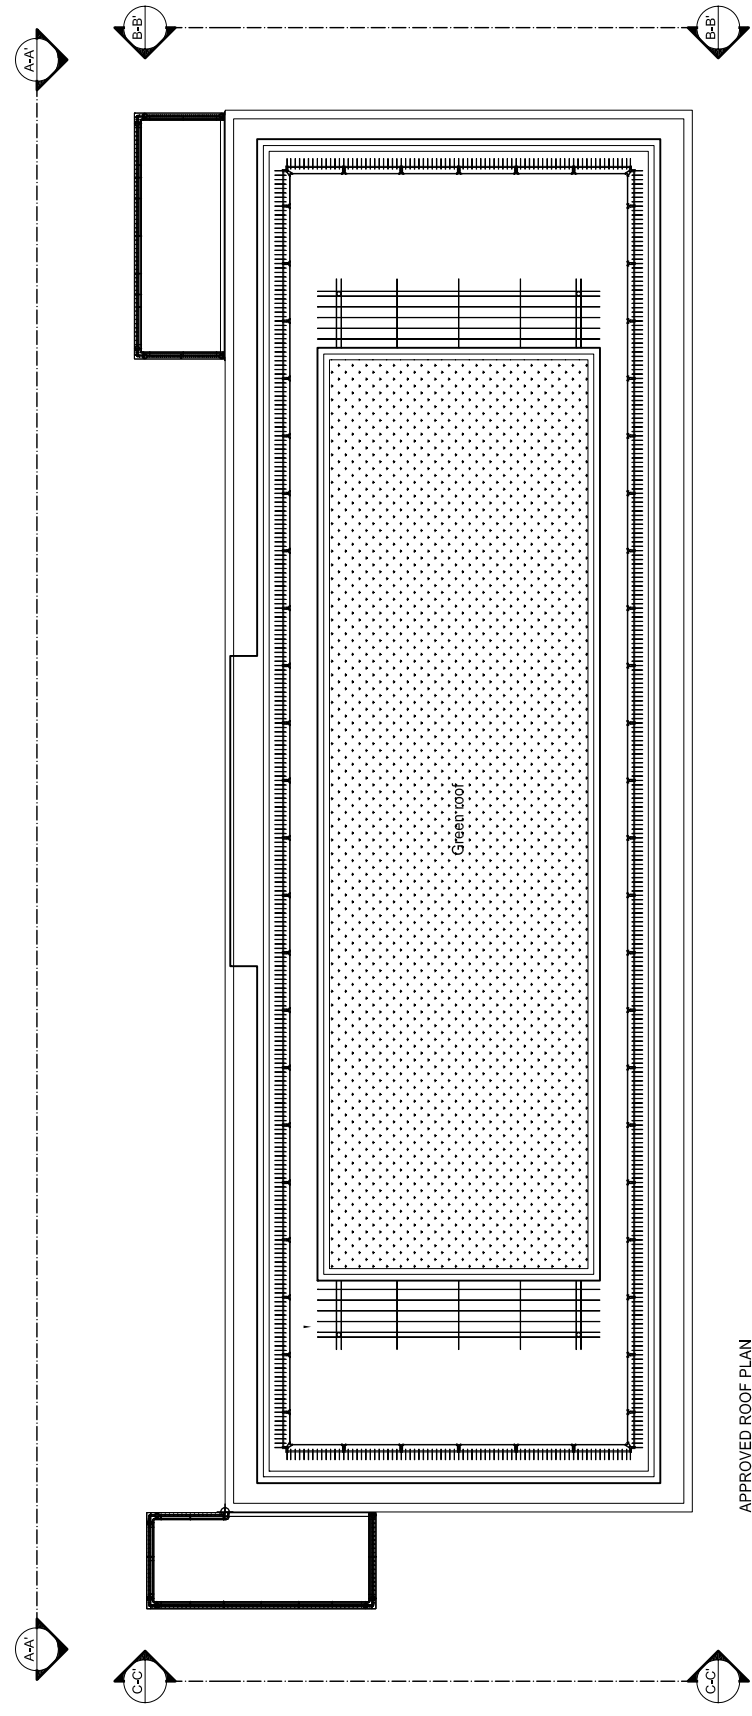

APPROVED ROOF PLAN

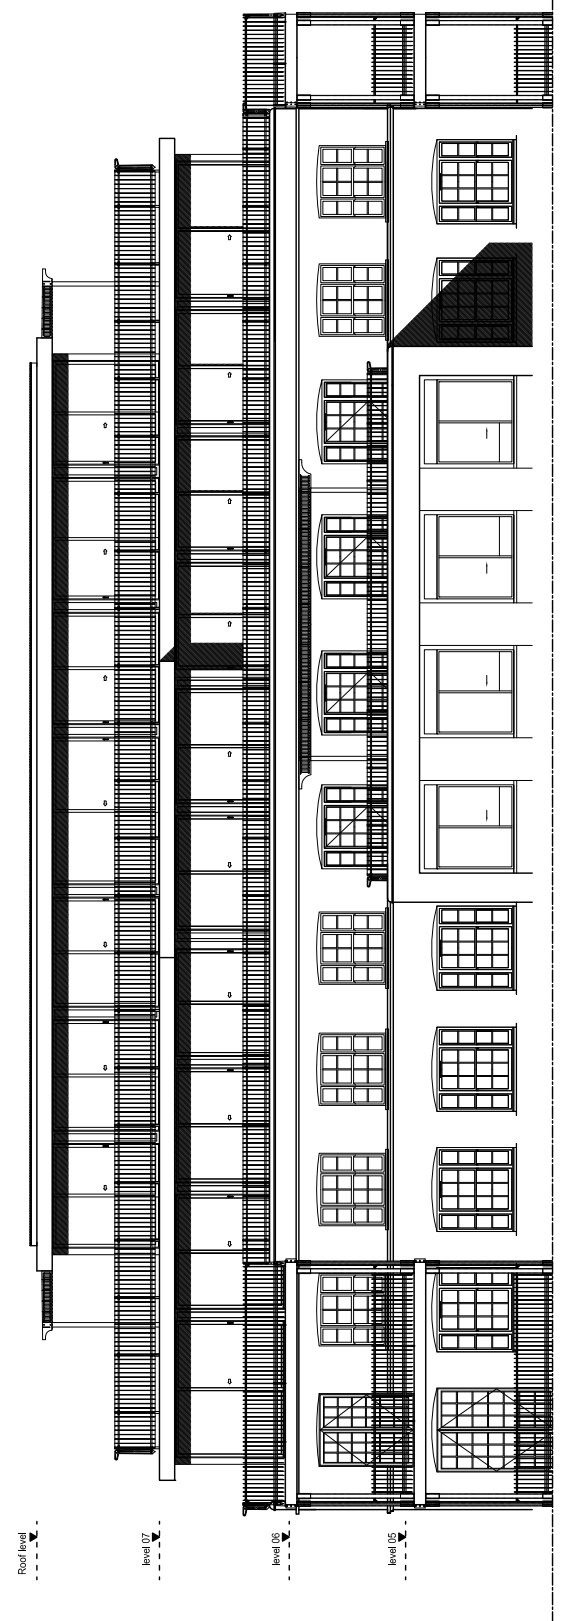

APPROVED AA' ELEVATION (EAST ELEVATION)

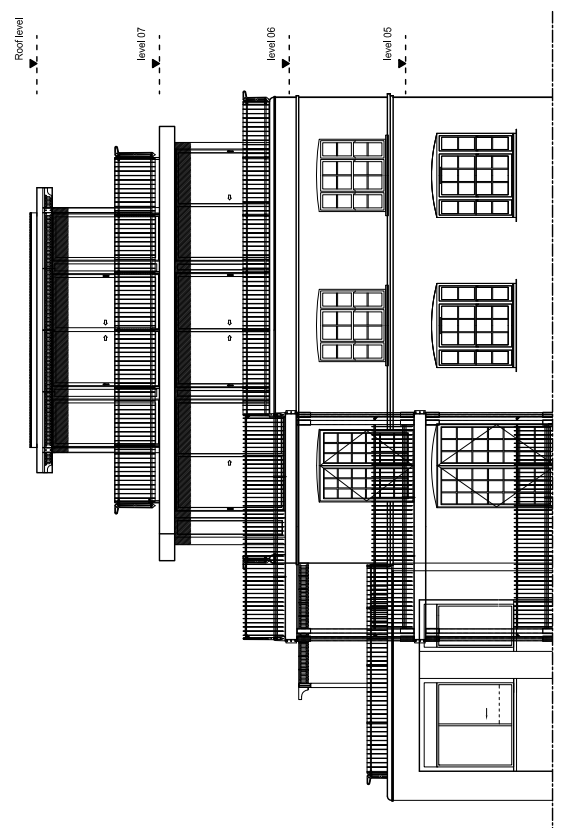


APPROVED CC' ELEVATION (NORTH ELEVATION)

PLANNING APPLICATION

ALL DIMENSIONS TO BE CHECKED ON SITE
WORK TO PEIGNED DIMENSIONS ONLY
REPORT DISCREPANCIES TO THE ARCHITECT
AT ONCE BEFORE PROCEEDING.

Contemporary Design Solutions



46 Great Marlborough Street
London W1F 7JW
Telephone: 020 7494 8000 Fax: 020 7494 4944

Client

RISETALL LTD

Project Title

Pergolas over balconies
10A Belmont Street,
LONDON NW1

Drawing Title

Approved roof plan and elevations

Scale: 1:100 @ A1:200 @ A3 Date: March 2016
Drawn: CM Checked: LV
Drawing No: 160220-A(SO)100 Rev: -

