




REVISIONS	Rev.	By	Date

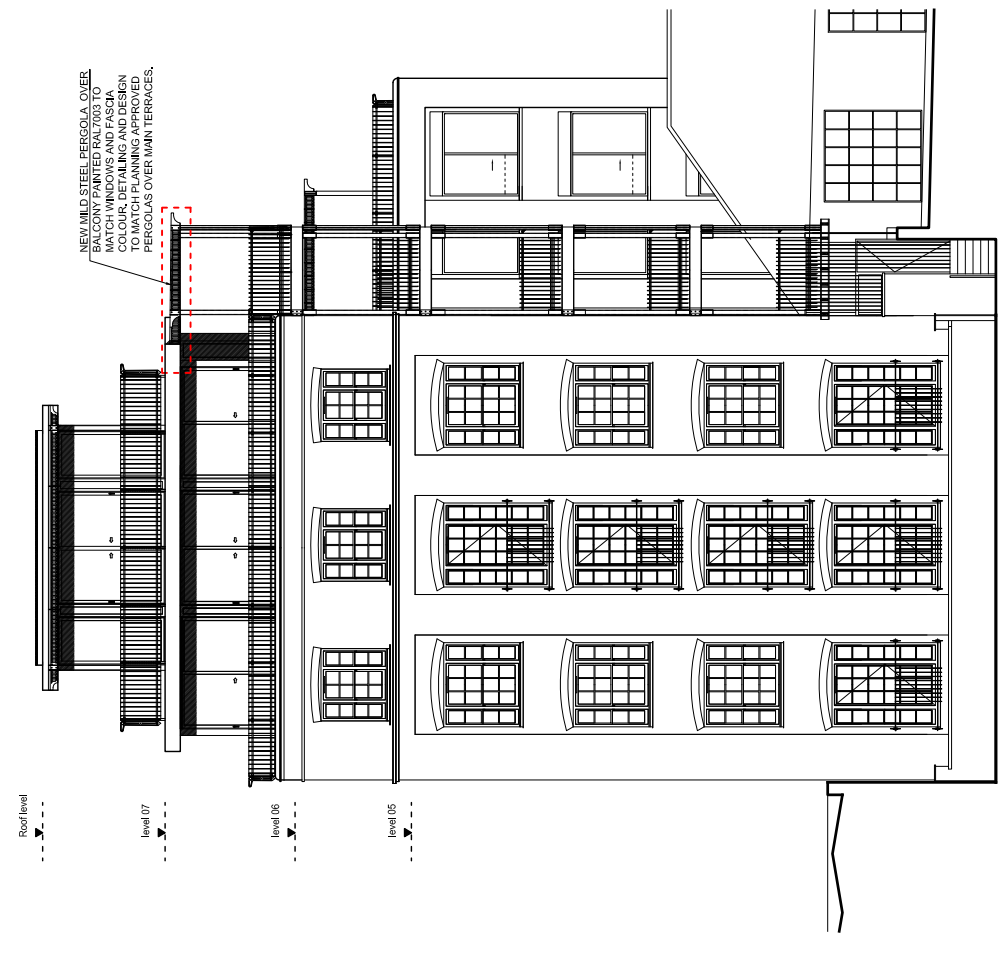


PROPOSED BB' ELEVATION (SOUTH ELEVATION)

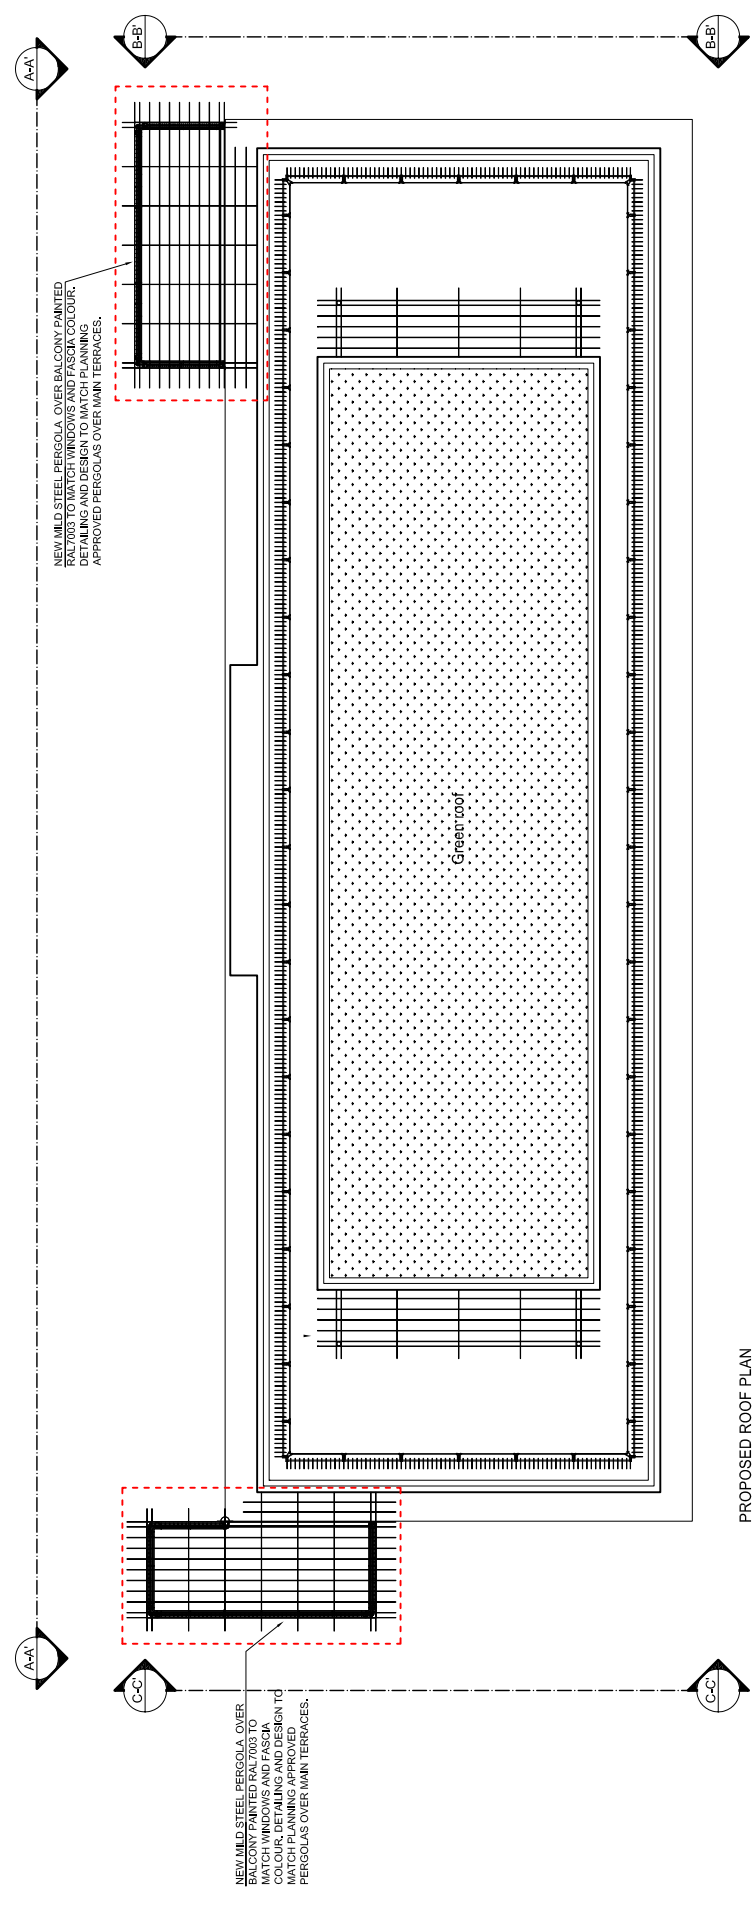


PROPOSED ROOF PLAN

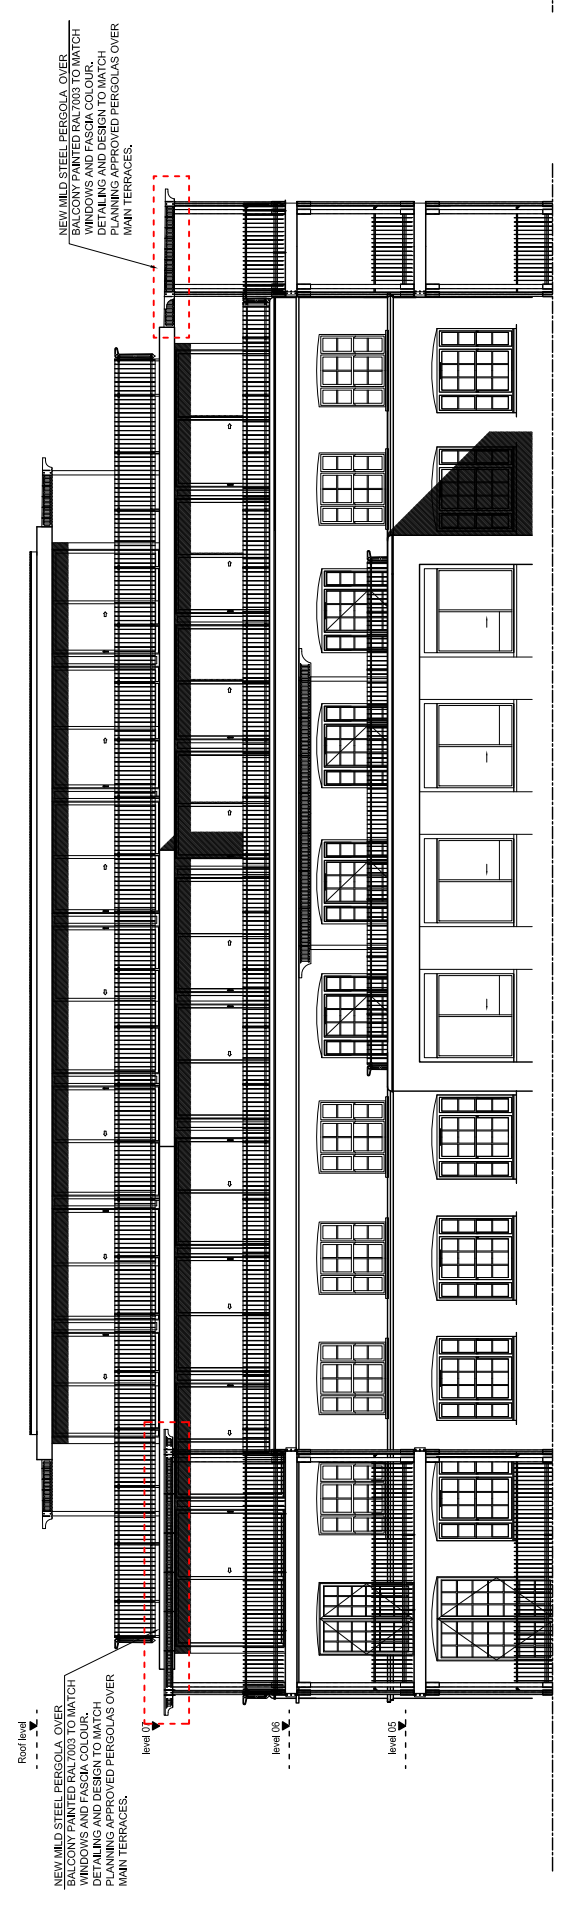

PROPOSED AA' ELEVATION (EAST ELEVATION)

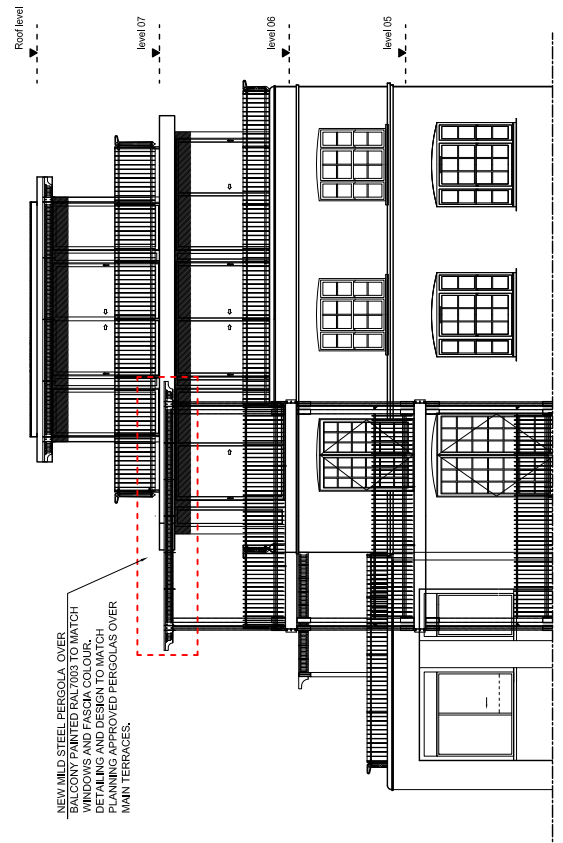

PROPOSED CC' ELEVATION (NORTH ELEVATION)

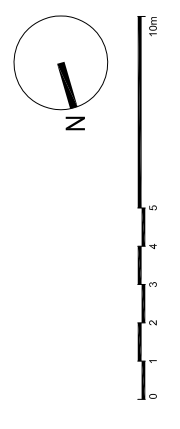

**PLANNING APPLICATION**

ALL DIMENSIONS TO BE CHECKED ON SITE  
WORK TO MEASURED DIMENSIONS ONLY  
REPORT DISCREPANCIES TO THE ARCHITECT  
AT ONCE BEFORE PROCEEDING.

Contemporary Design Solutions

46 Great Marlborough Street  
W1F 7JW  
Telephone: 020 7494 8000 Fax: 020 7494 4844

Client  
**RISETALL LTD**

Project Title  
Pergolas over balconies  
10A Belmont Street,  
LONDON NW1

Drawing Title  
**Proposed roof plan and elevations**

Scale: 1:100 @ A1:200 @ A3 Date: March 2016  
Drawn: CM Checked: LV  
Drawing No: **160220-A(GA)100**

PLOT DATE - 3/9/2016 9:35 AM