




FRONT ELEVATION  
SCALE 1:100

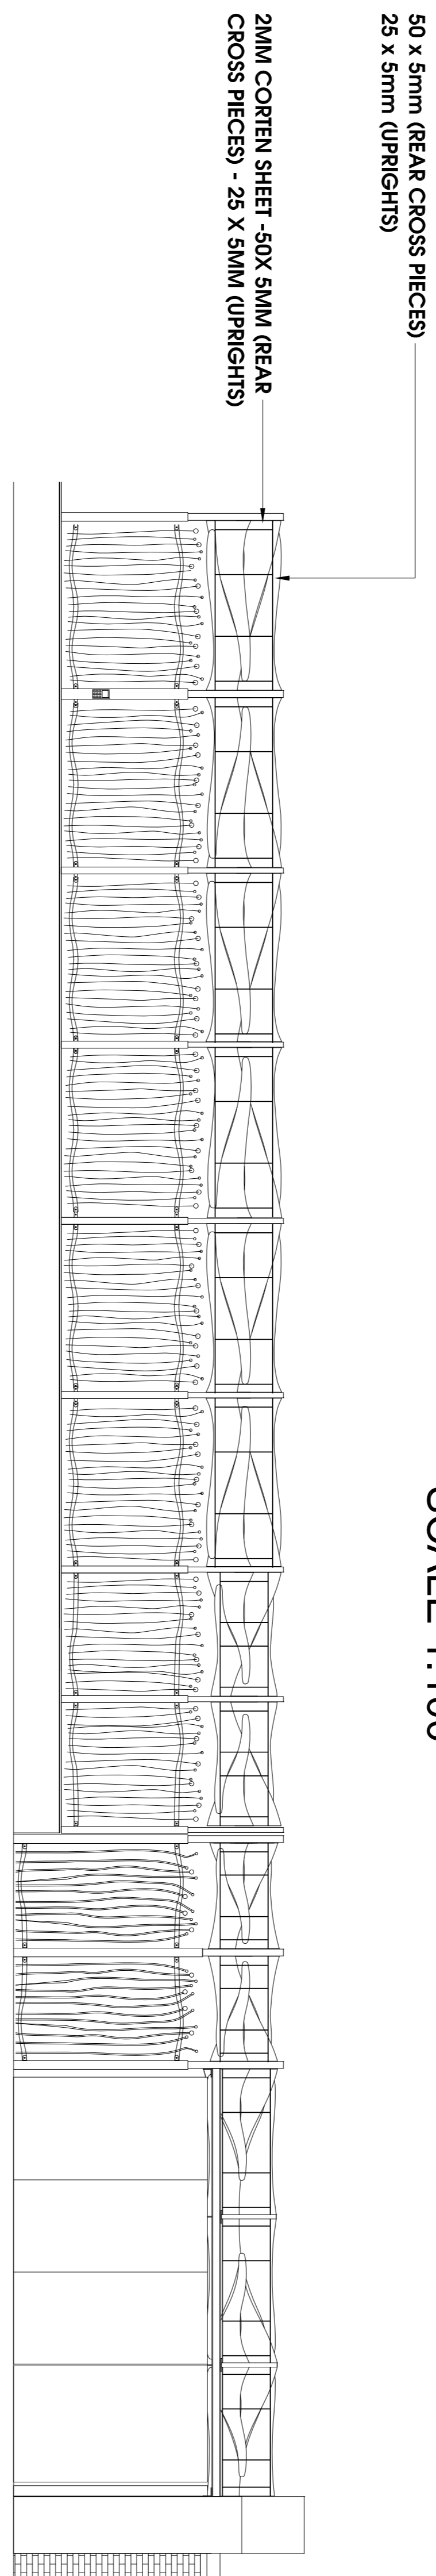

REAR ELEVATION  
SCALE 1:100

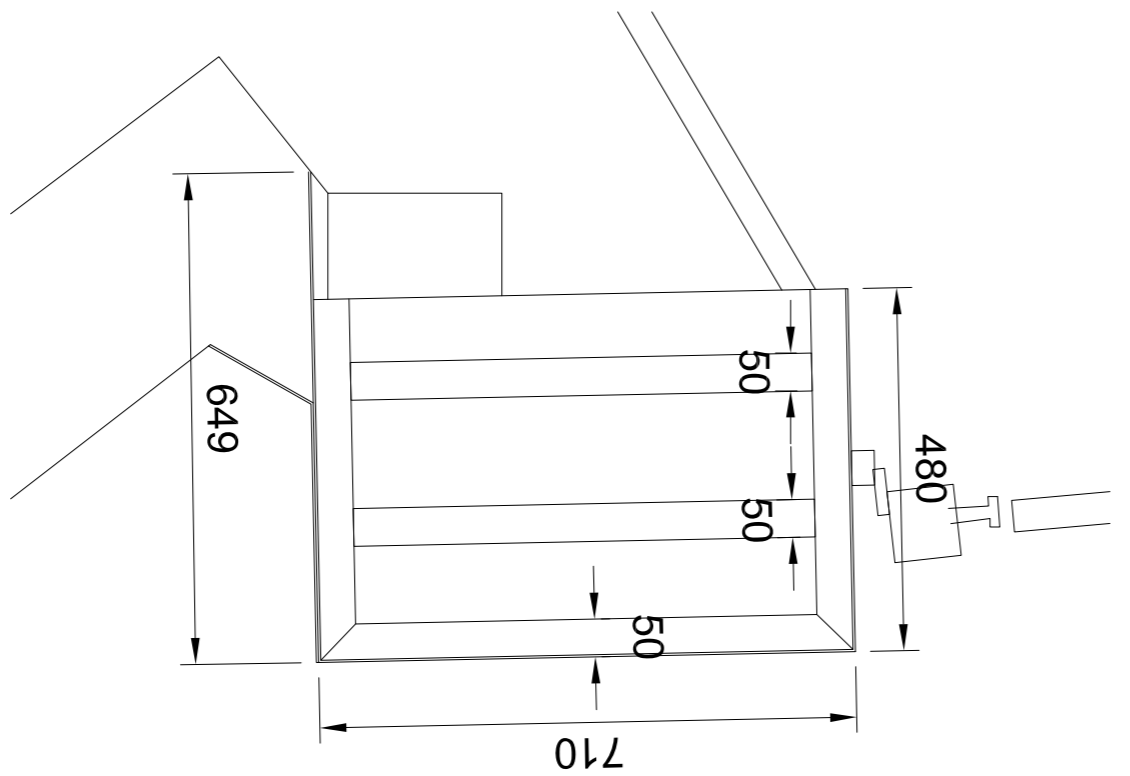

DETAIL 'A'  
EXTENSION TO CORTEN PILLAR  
SCALE 1:10

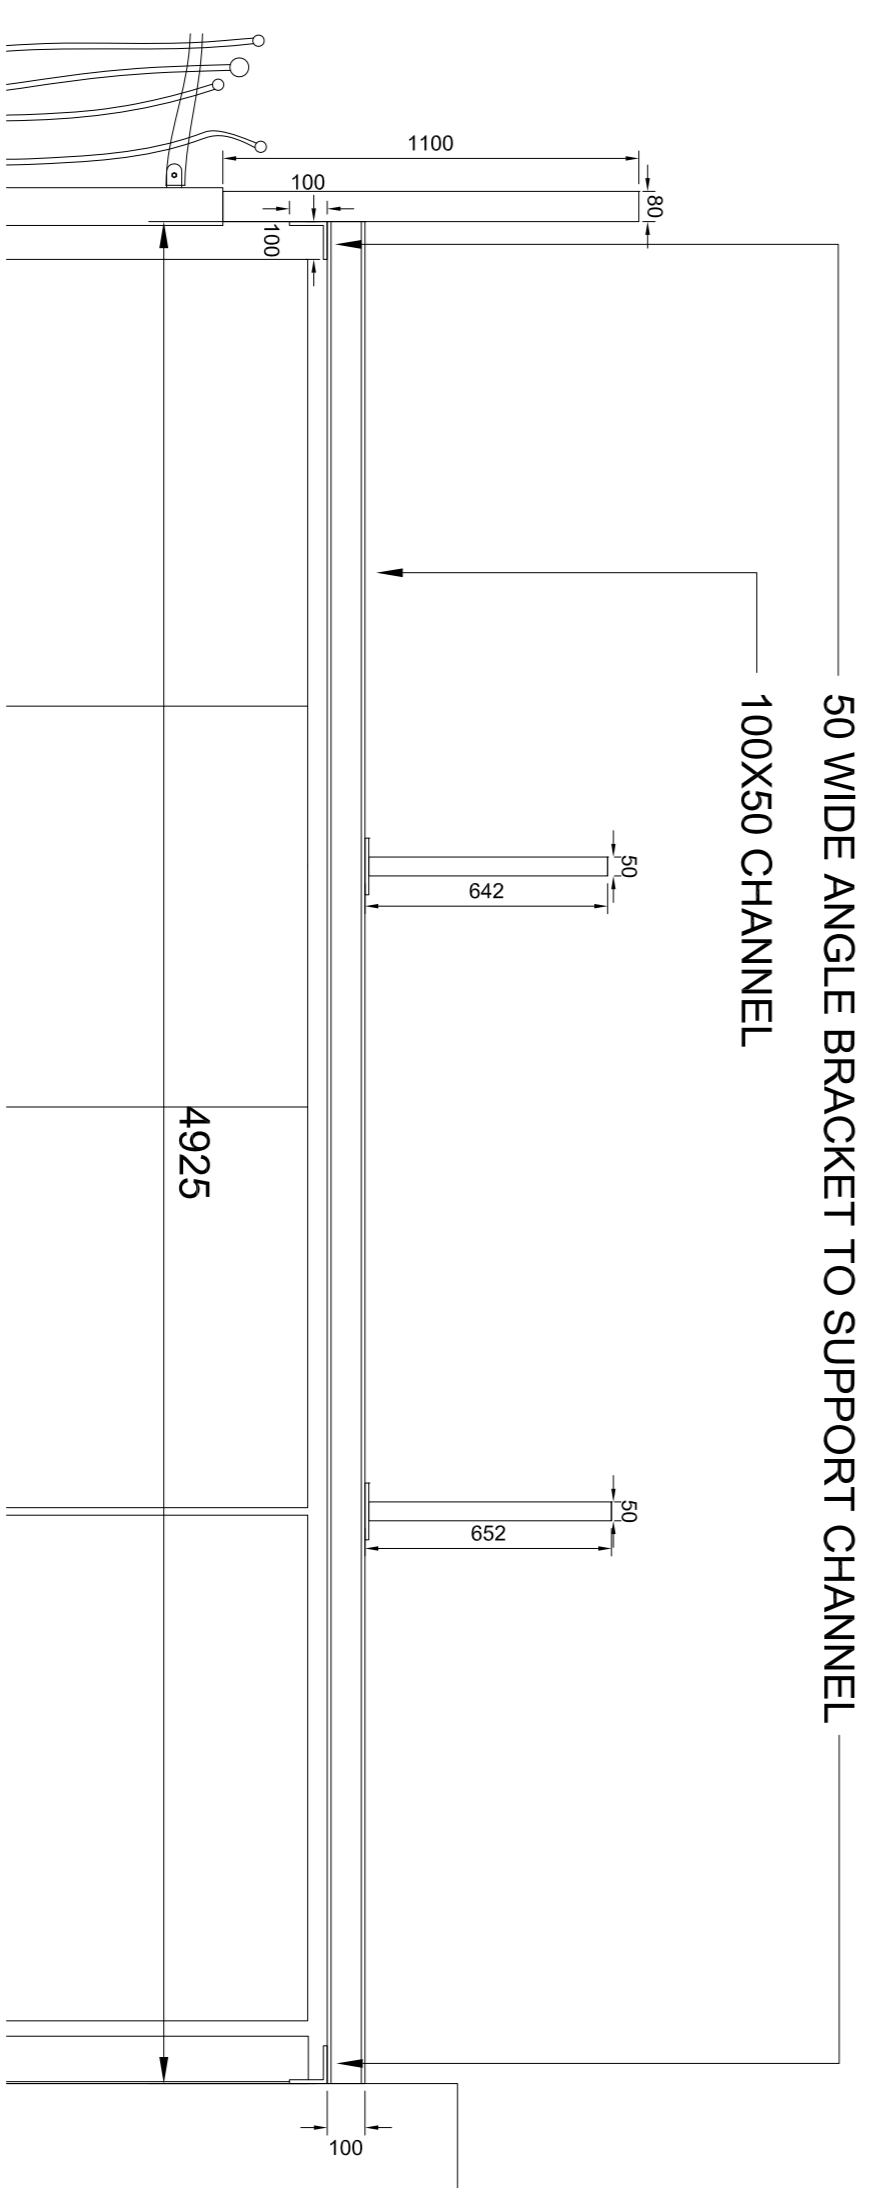

AUTOMATED GATE EXTENSION  
SCALE 1:20

Issue Description Intl. Date

FOR APPROVAL

**ALEX RELPH**

Furniture MetalWork Design  
The Old CowStall  
Highchurch Farm Workshops  
Chickwell Lane  
Hemington  
Somerset  
BA35XT

TEL/FAX 01373 834307  
MOB 07984789594  
EMAIL INFO@ALEXRELPH.CO.UK  
WWW.ALEXRELPH.CO.UK

Drawing Title  
STAINLESS STEEL FENCE SECURITY  
ADDITION

Client  
GARY M LEIGH - CITADEL INVESTMENTS LIMITED  
HARMOOD GROVE.

Drawn By	Date	Scale	Checked By
JPS	23.02.16	AS SHOWN	AR
Drawn No.	Contract No.	Rev.	
AR_FC_004	HG_016	0	