



GROUND FLOOR PLAN

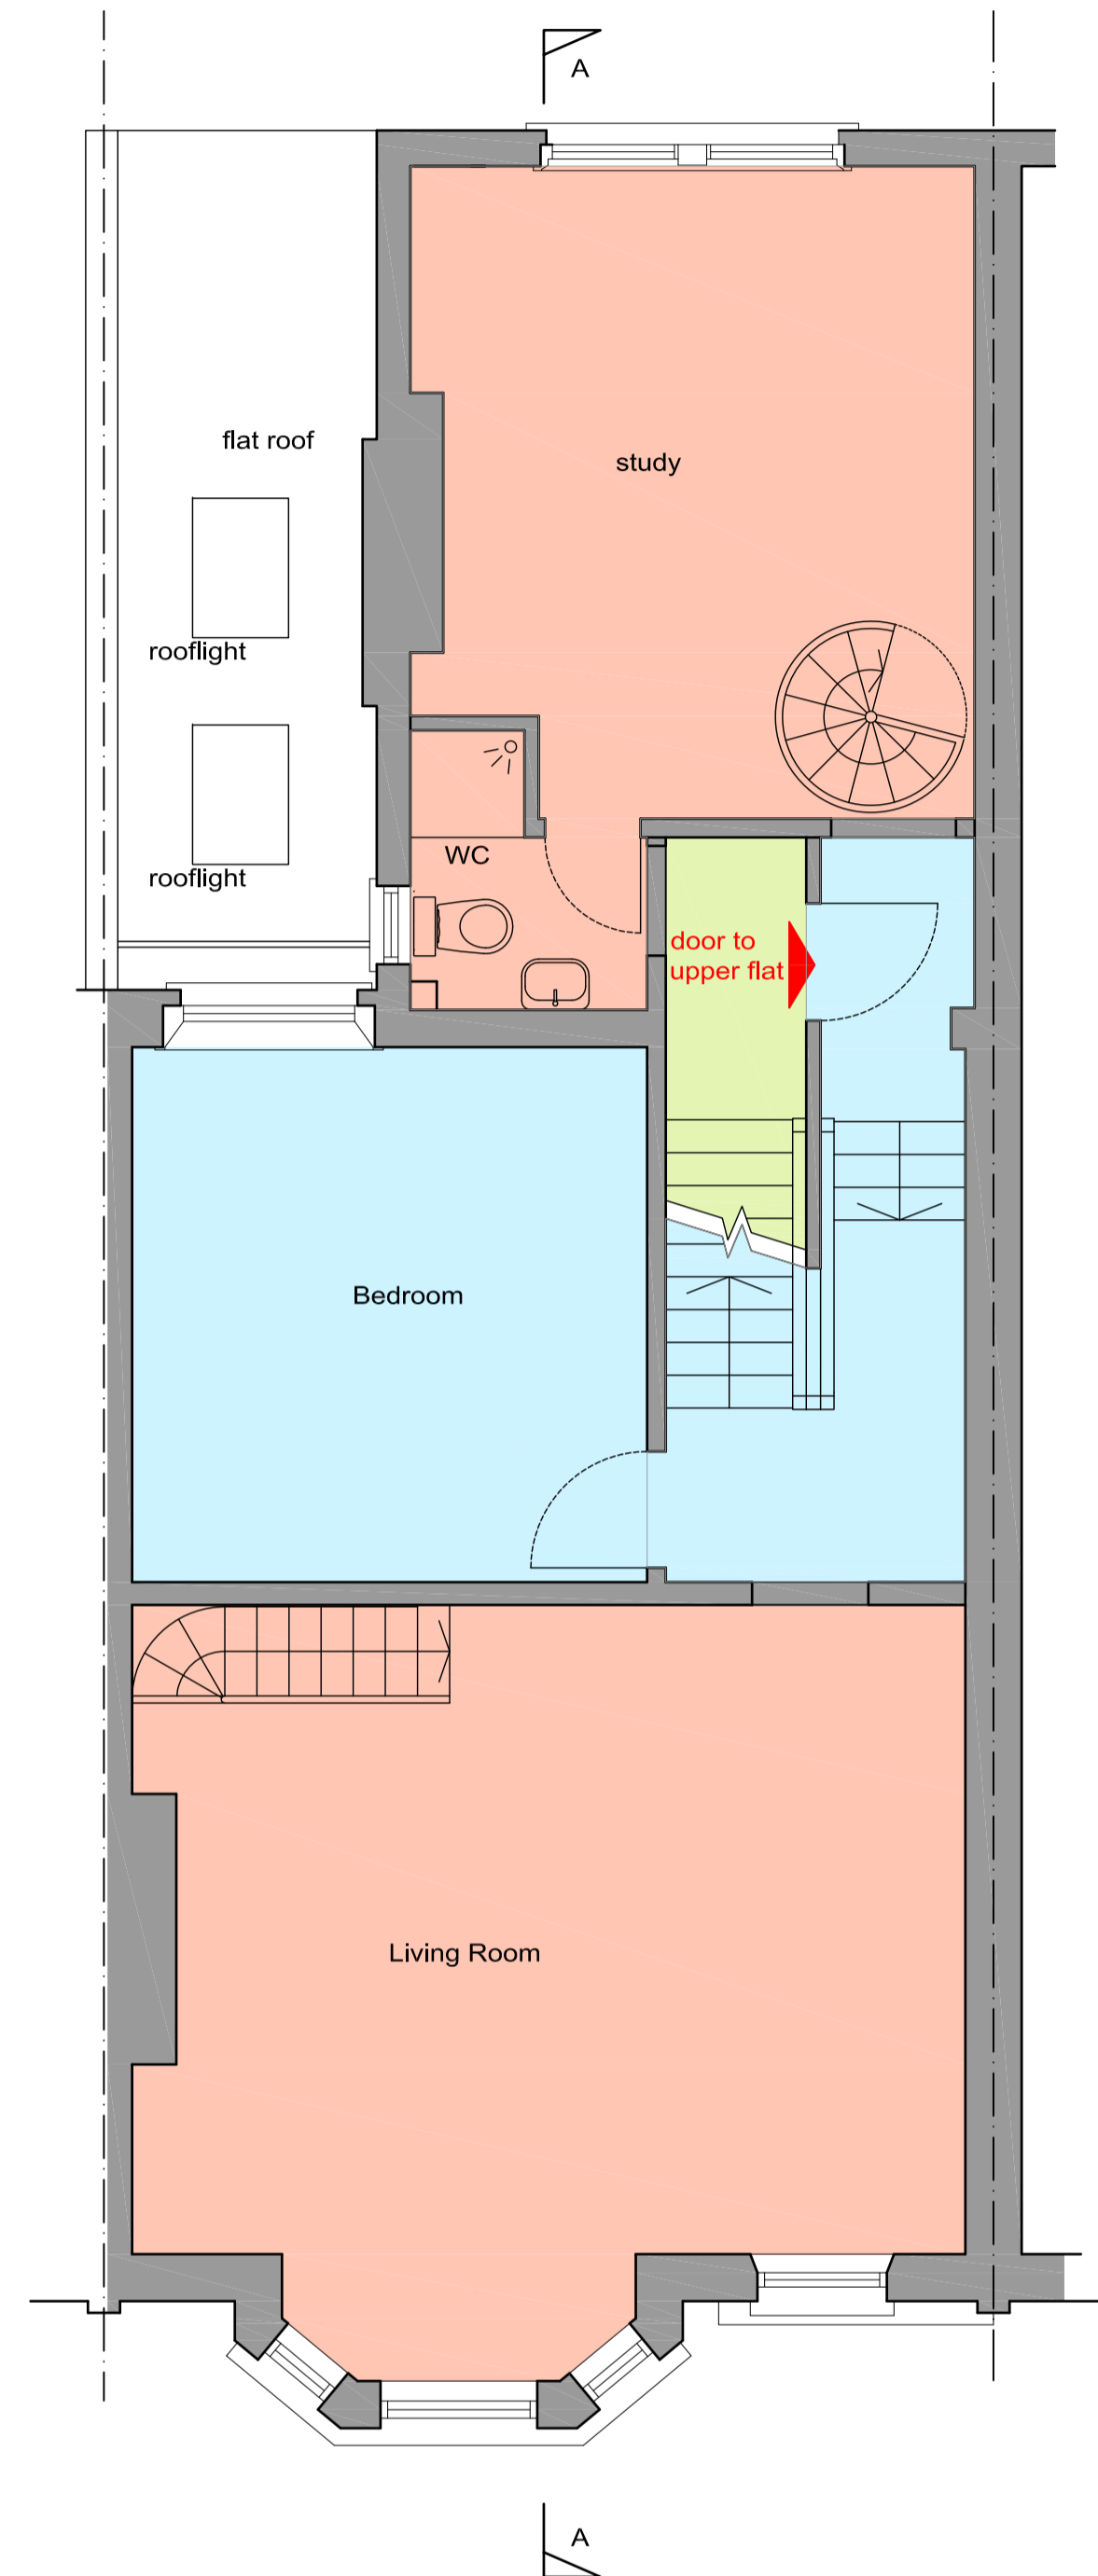



FIRST FLOOR PLAN

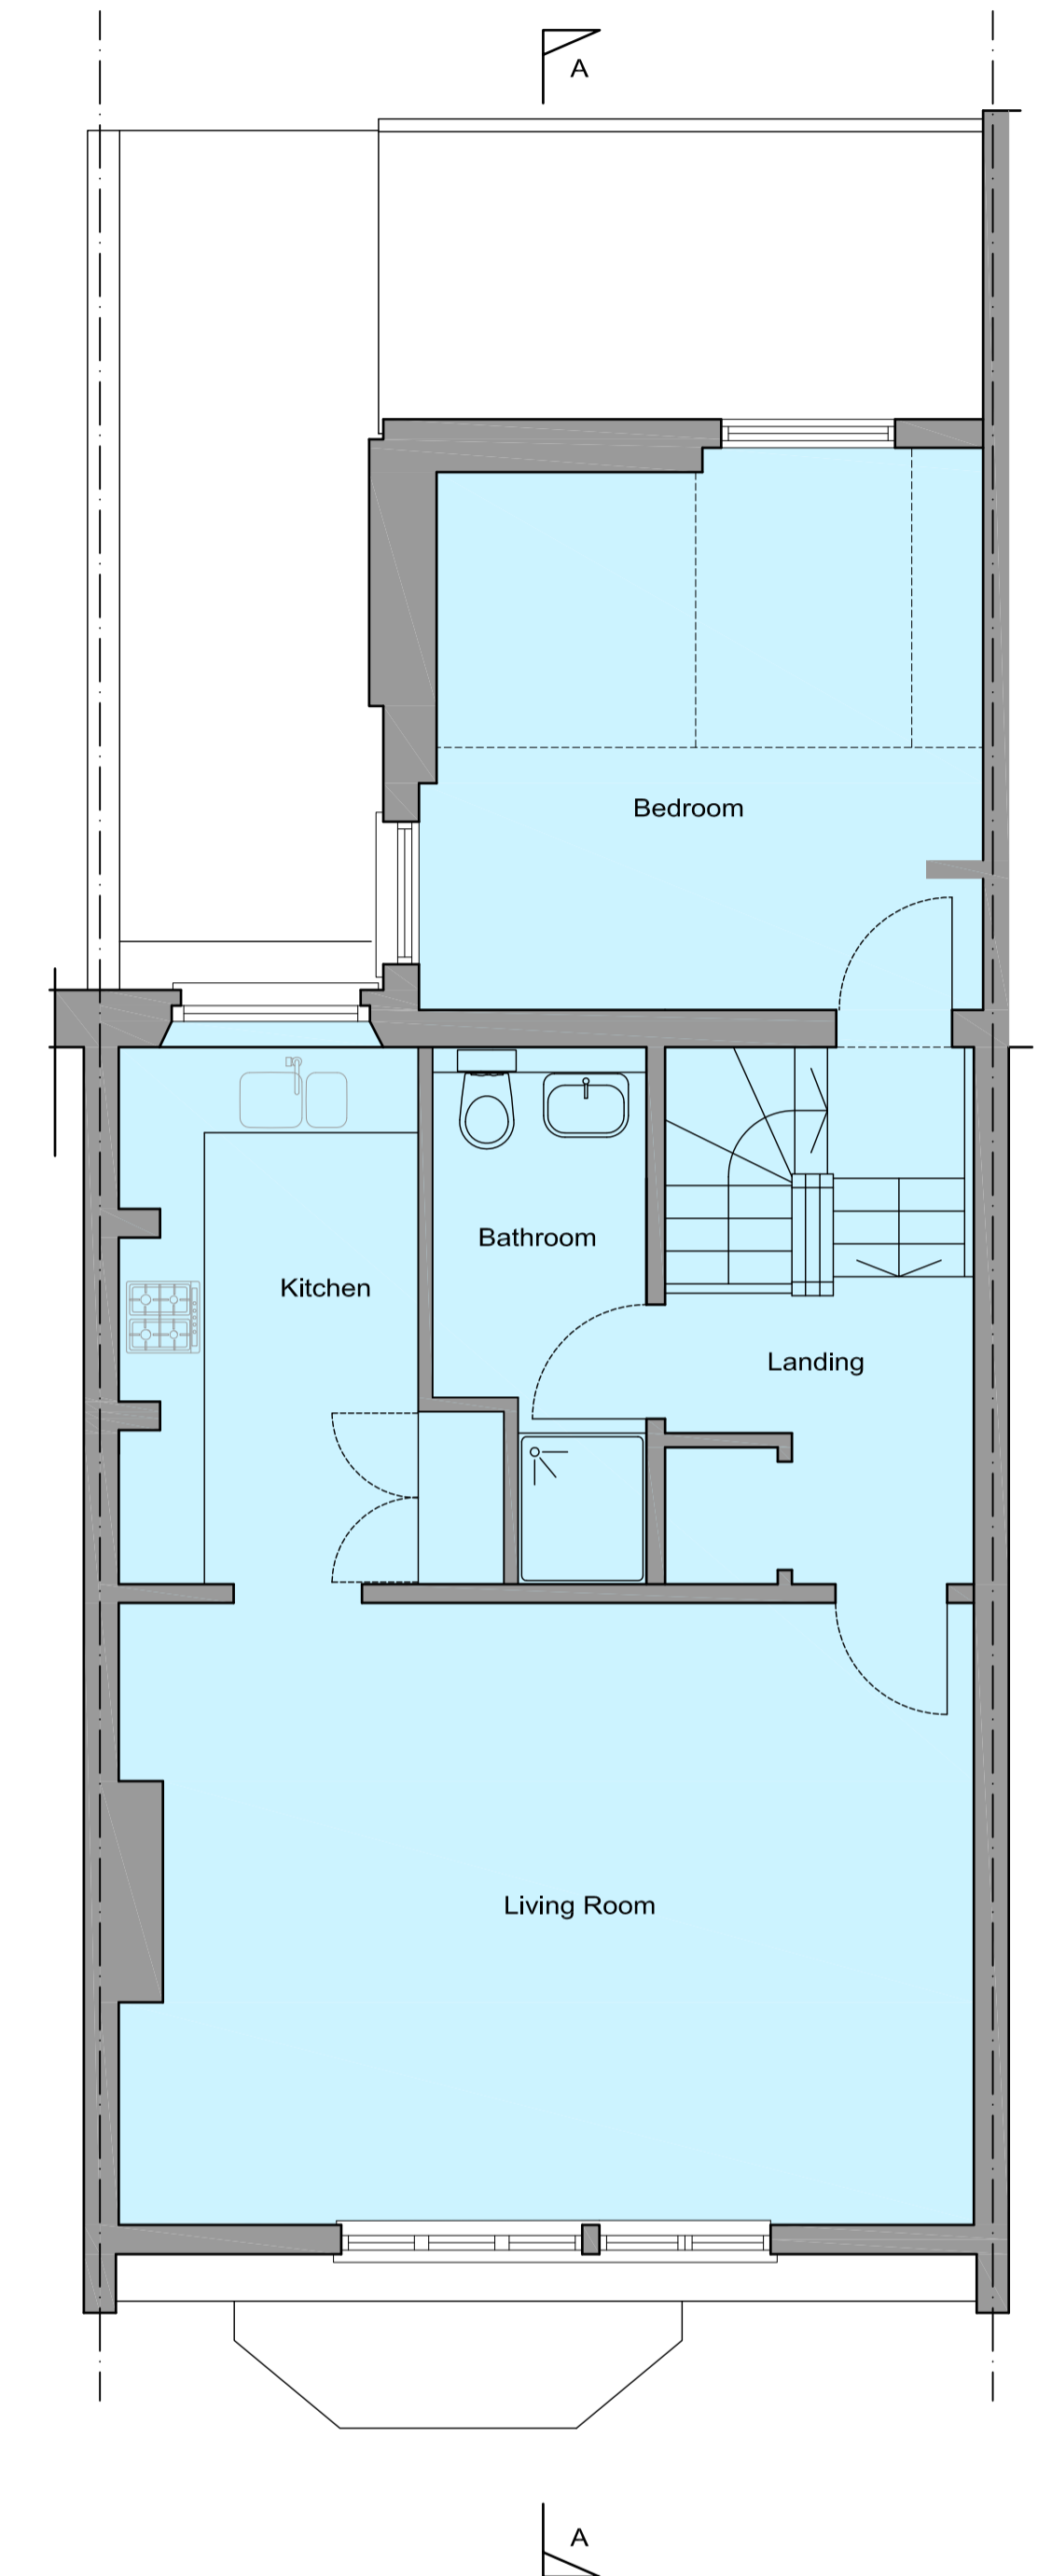

SECOND FLOOR PLAN

key

- Upper Flat
- Common areas
- Lower Flat

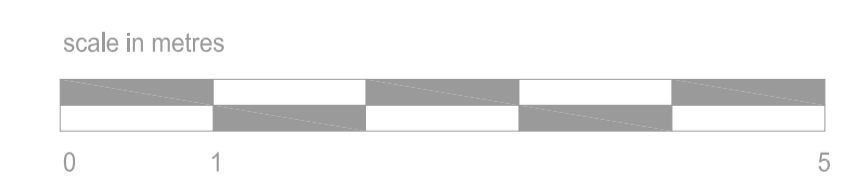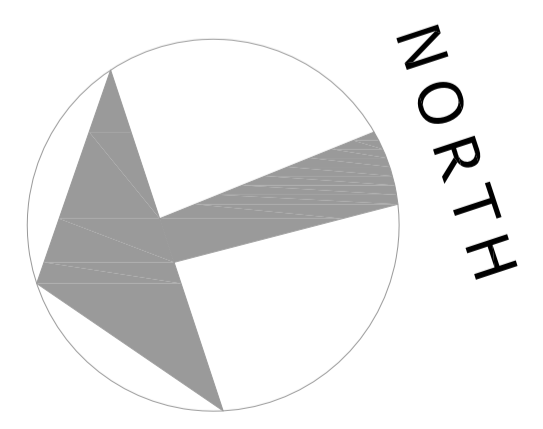

REVISIONS
rev A : floor layouts modified

planning application

gordon curtis architects
MOOR COURT GLENMORE ROAD LONDON NW3 4DE
tel & fax 020 7586 6065 mail@gordoncurtis.com

project: 21 Glenmore Road London NW3 4BY
drawing FLOOR PLANS AS PROPOSED
date: Sept 2015 scale: 1:50@A1, 1:100@A3 dwg no: 1507 51 A