
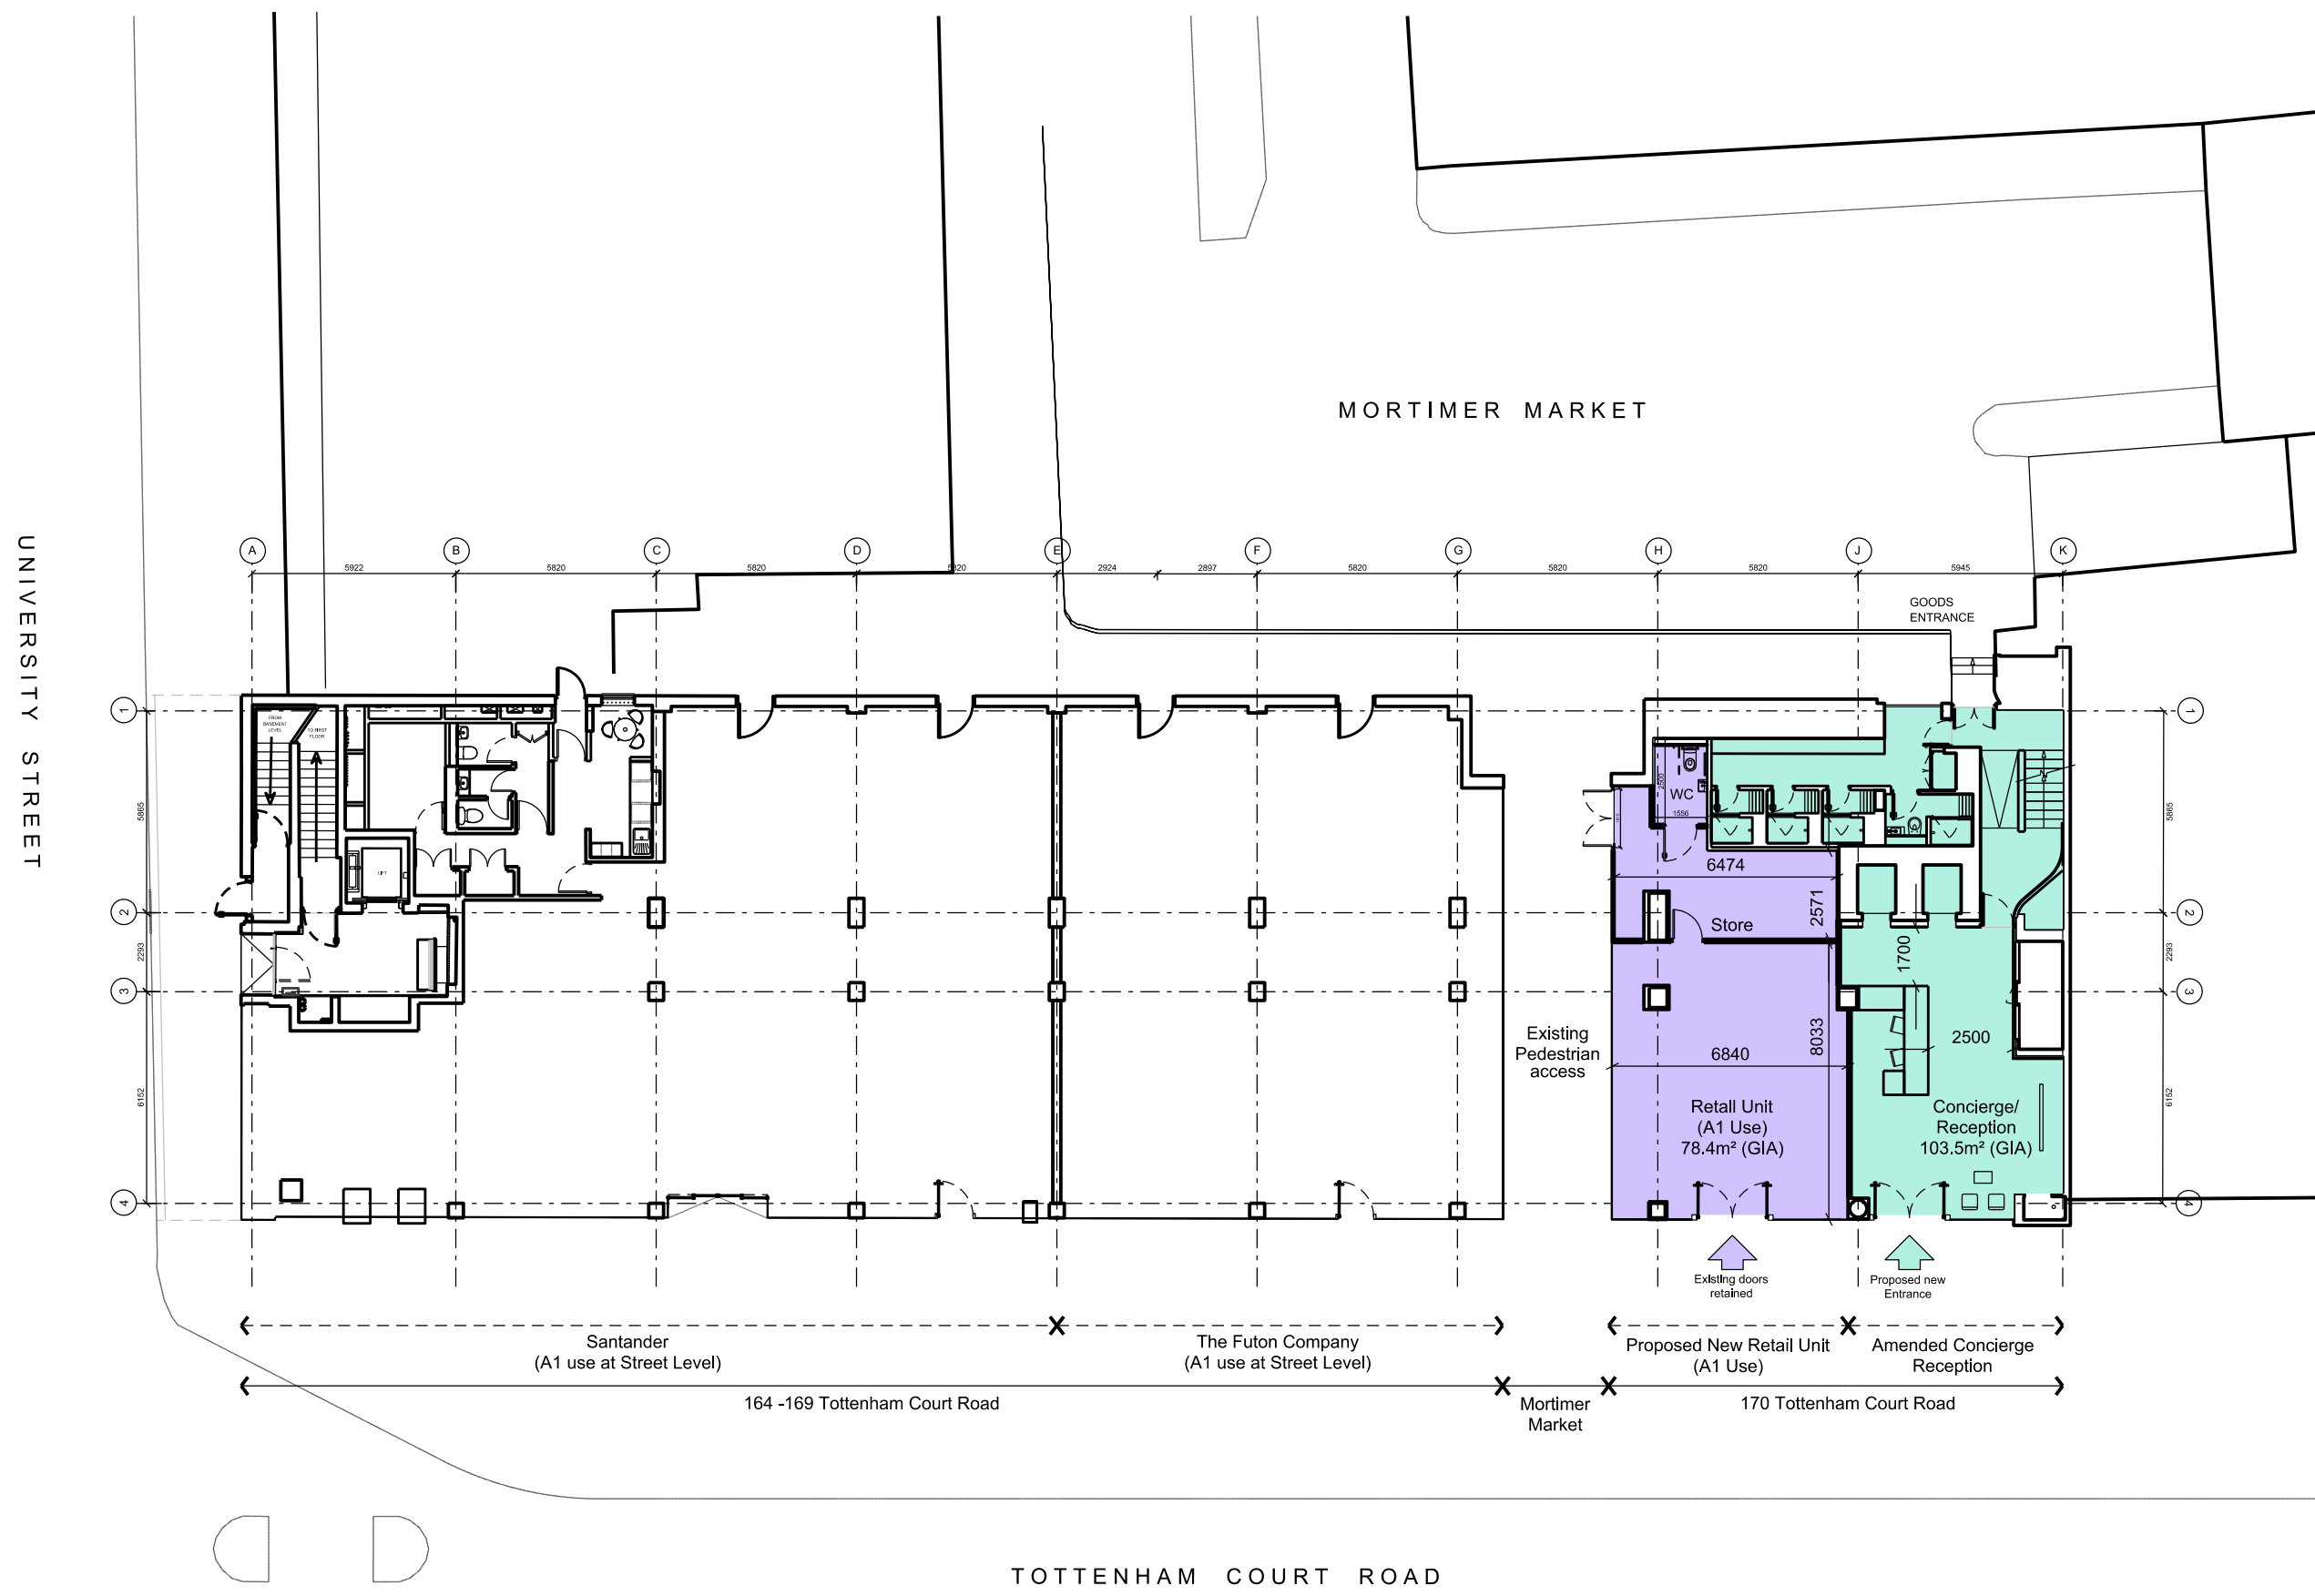


Notes  
 All dimensions to be checked on site.  
 Do not scale from this drawing  
 Report any discrepancies/ omissions to Llewelyn Davies Weeks Ltd  
 All dimensions are shown in mm unless otherwise stated  
 Refer to drawing Issue sheet for purpose of Issue  
 If in doubt ask  
 This drawing is Copyright © Llewelyn Davies Weeks Ltd

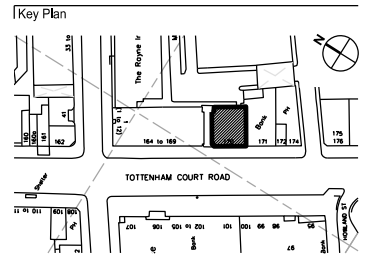

P2	Planning Submission	2016-03-07	ZL
P1	Planning Submission	2015-11-19	ZL
No.	Description	Date	By
Revisions			

Structural Consultant \_\_\_\_\_ Services Consultant \_\_\_\_\_

Project Manager \_\_\_\_\_ Cost Consultant \_\_\_\_\_

Project Title  
 Reception Reconfiguration/  
 Addition of Retail Unit (A1 Use)  
 170 Tottenham Court Road  
 London, W1T 7HA  
 Client  
 University College London Hospitals  
 Charity (UCLHC)

Drawing Title  
 Proposed Floor Plan  
 Level 00

Project number \_\_\_\_\_ Drawing number \_\_\_\_\_  
 LD13 007.02 P\_0\_00

Scale @ A3 \_\_\_\_\_ Drawn \_\_\_\_\_ Revision \_\_\_\_\_  
 1:200 ZL P2

Date  
 2015-11-19