


Proposed Ground Floor Plan  
Drawing Number 02\_01


scale 1:100@A3 Rev F

Falkland Mews, Falkland Road  
London NW5 2PP

Room 102 ltd  
www.room102.com  
info@room102.com  
t 020 8342 8673

please note:  
all measurements to be checked on site

 

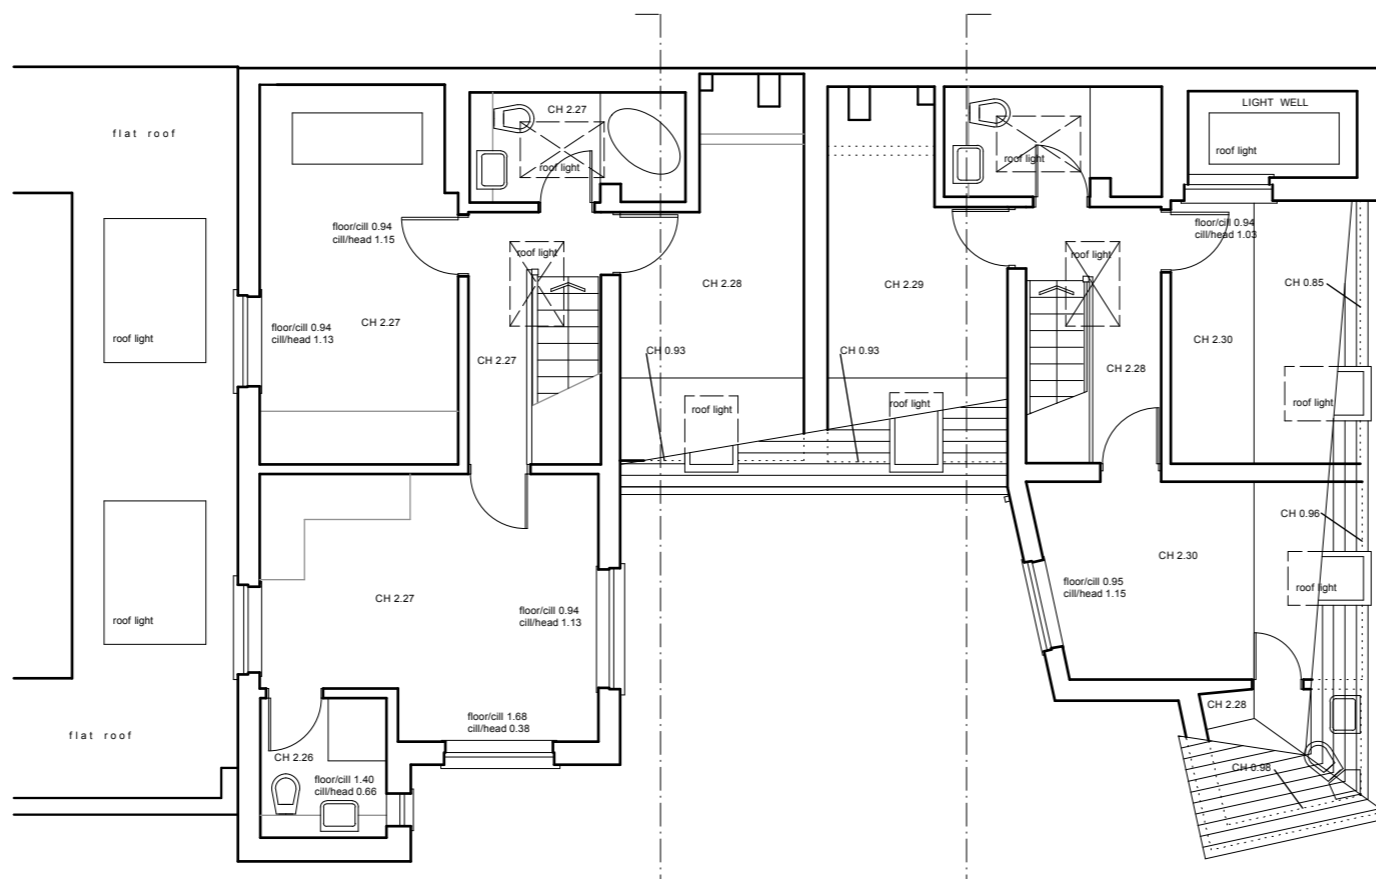


FIRST FLOOR PLAN

Proposed First Floor Plan  
Drawing Number 01\_02


scale 1:100@A3 Rev F

Falkland Mews, Falkland Road  
London NW5 2PP

Room 102 ltd  
www.room102.com  
info@room102.com  
t 020 8342 8673

 

please note:  
all measurements to be checked on site

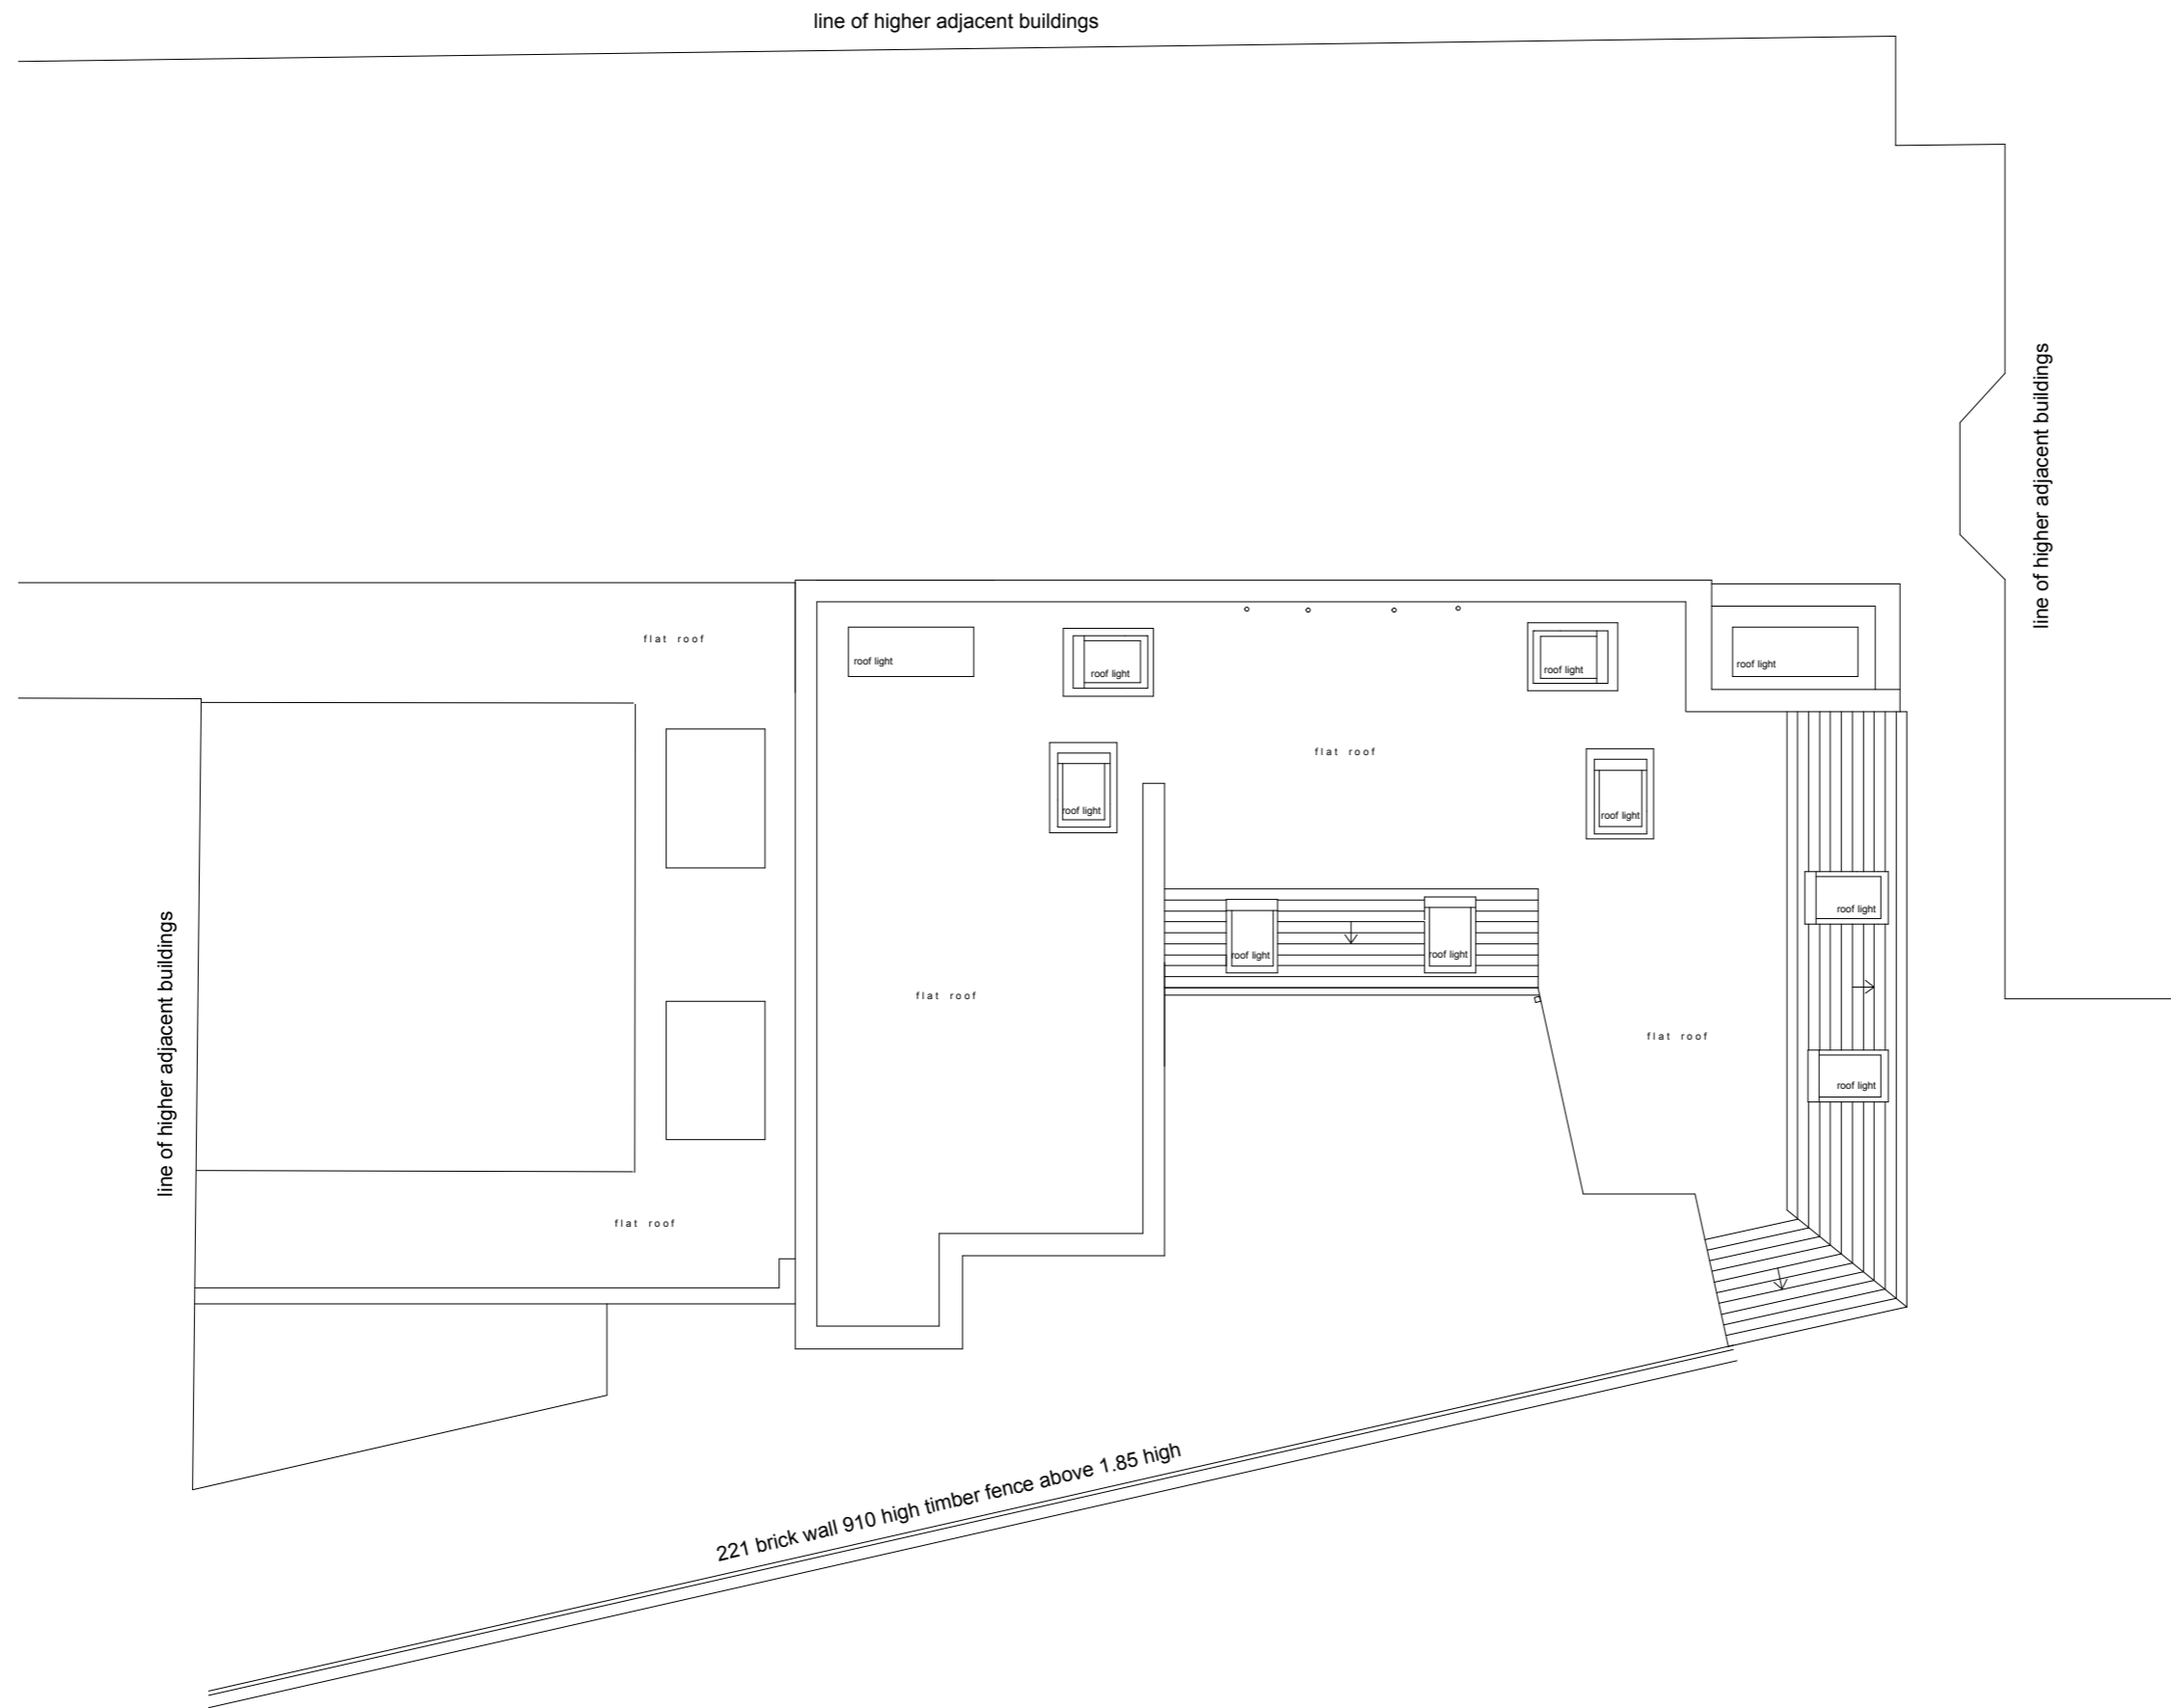


Proposed Roof Plan  
Drawing Number 01\_03


scale 1:100@A3 Rev F

Falkland Mews, Falkland Road  
London NW5 2PP


Room 102 Ltd  
www.room102.com  
info@room102.com  
t 020 8342 8673

please note:  
all measurements to be checked on site

 


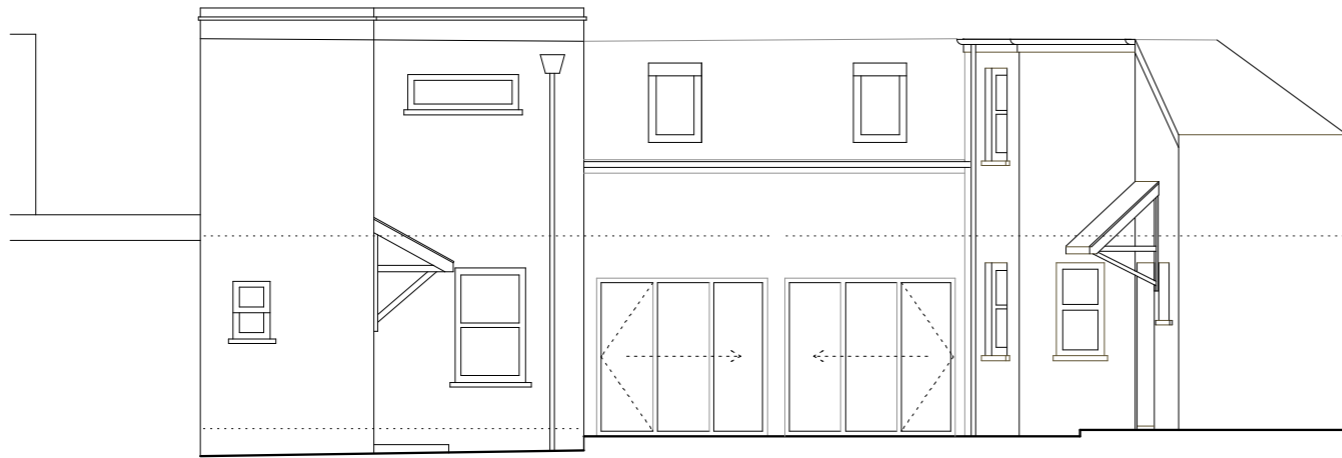

FRONT ELEVATION

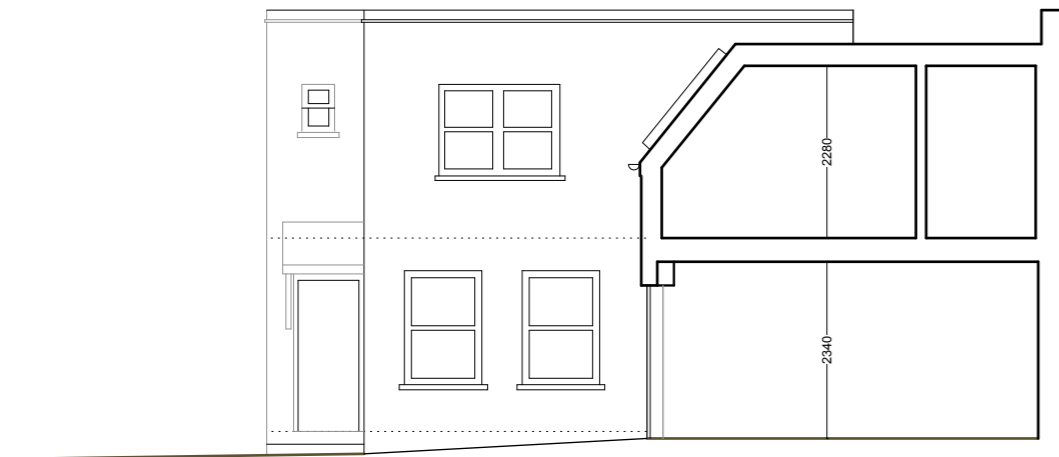

SECTIONAL ELEVATION

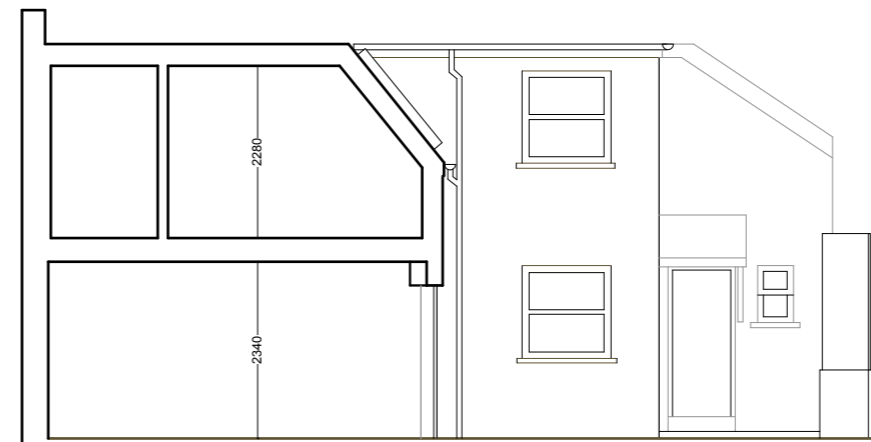

SECTIONAL ELEVATION

Proposed Elevation and Sections  
Drawing Number 01\_04

scale 1:100@A3 Rev F

Falkland Mews, Falkland Road  
London NW5 2PP

Room 102 ltd  
www.room102.com  
info@room102.com  
t 020 8342 8673

please note:  
all measurements to be checked on site

