

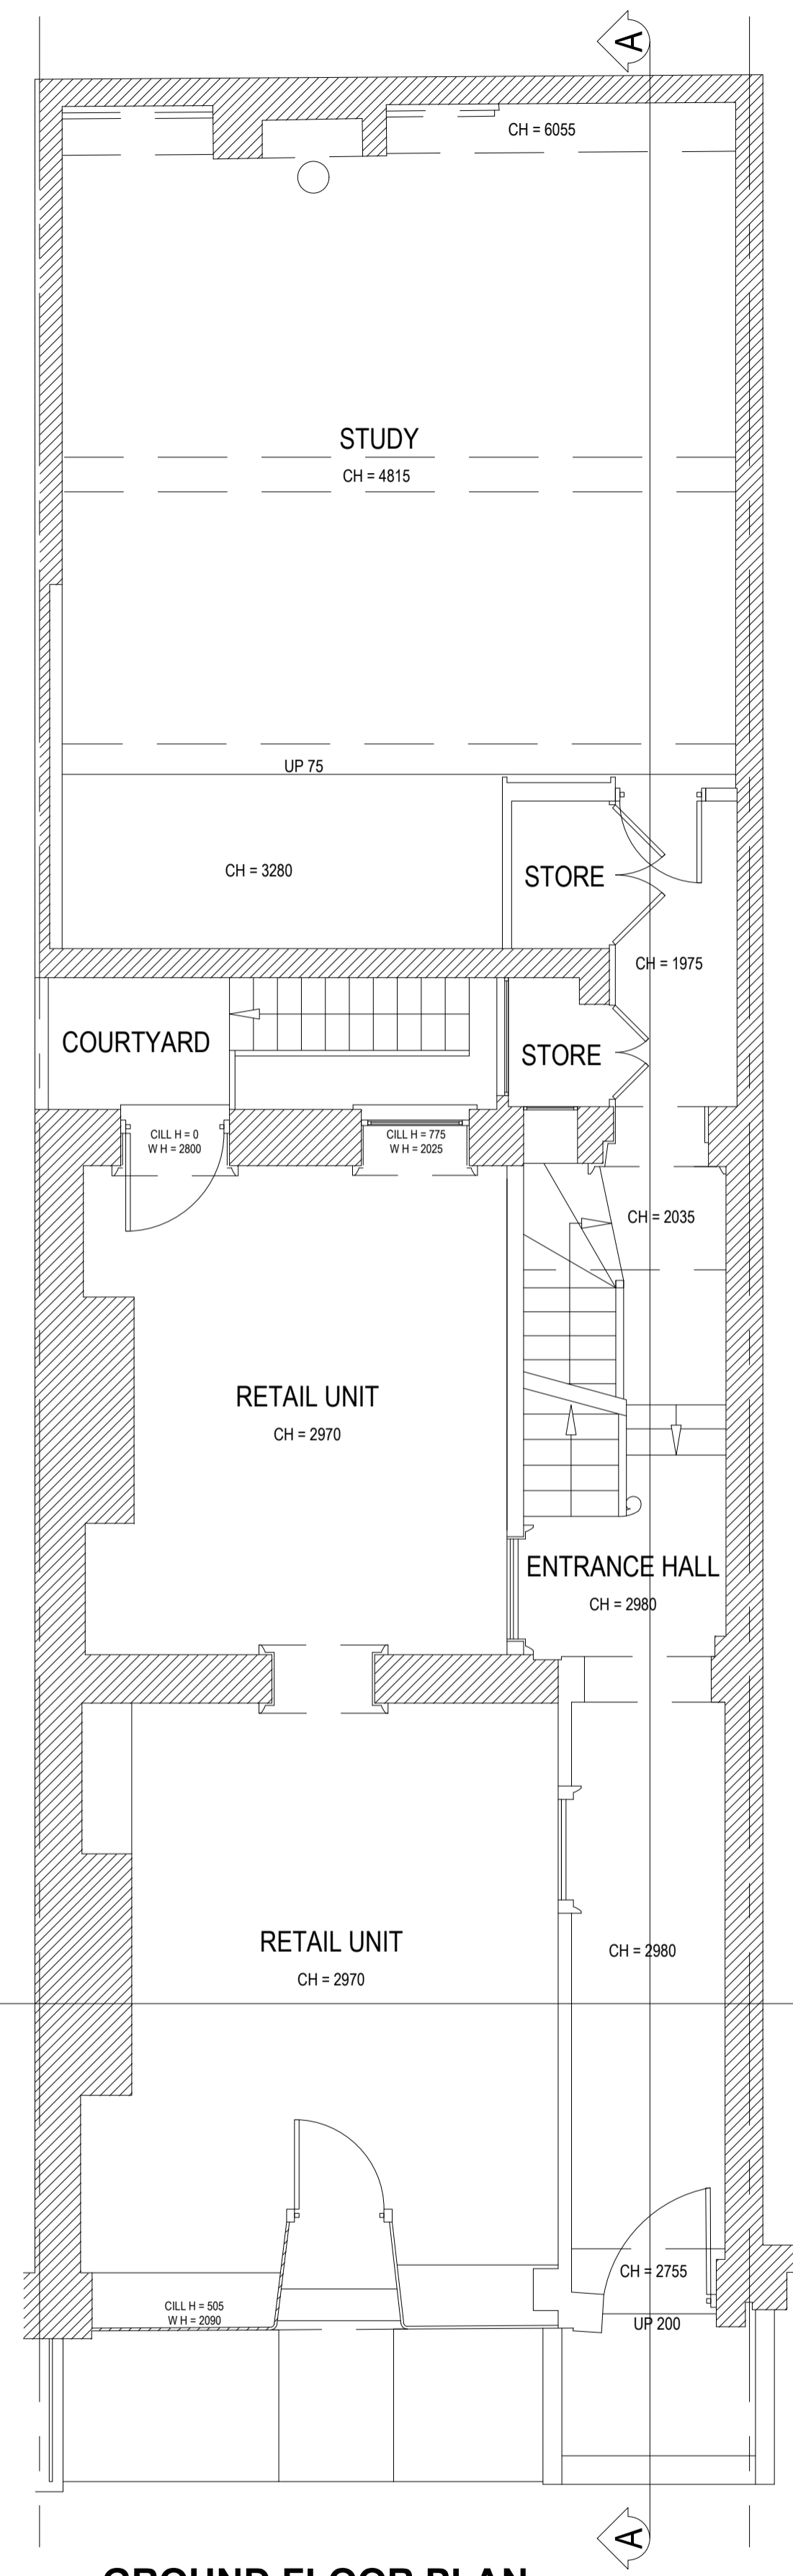


NOTES:

Survey drawn by THS Concepts Ltd

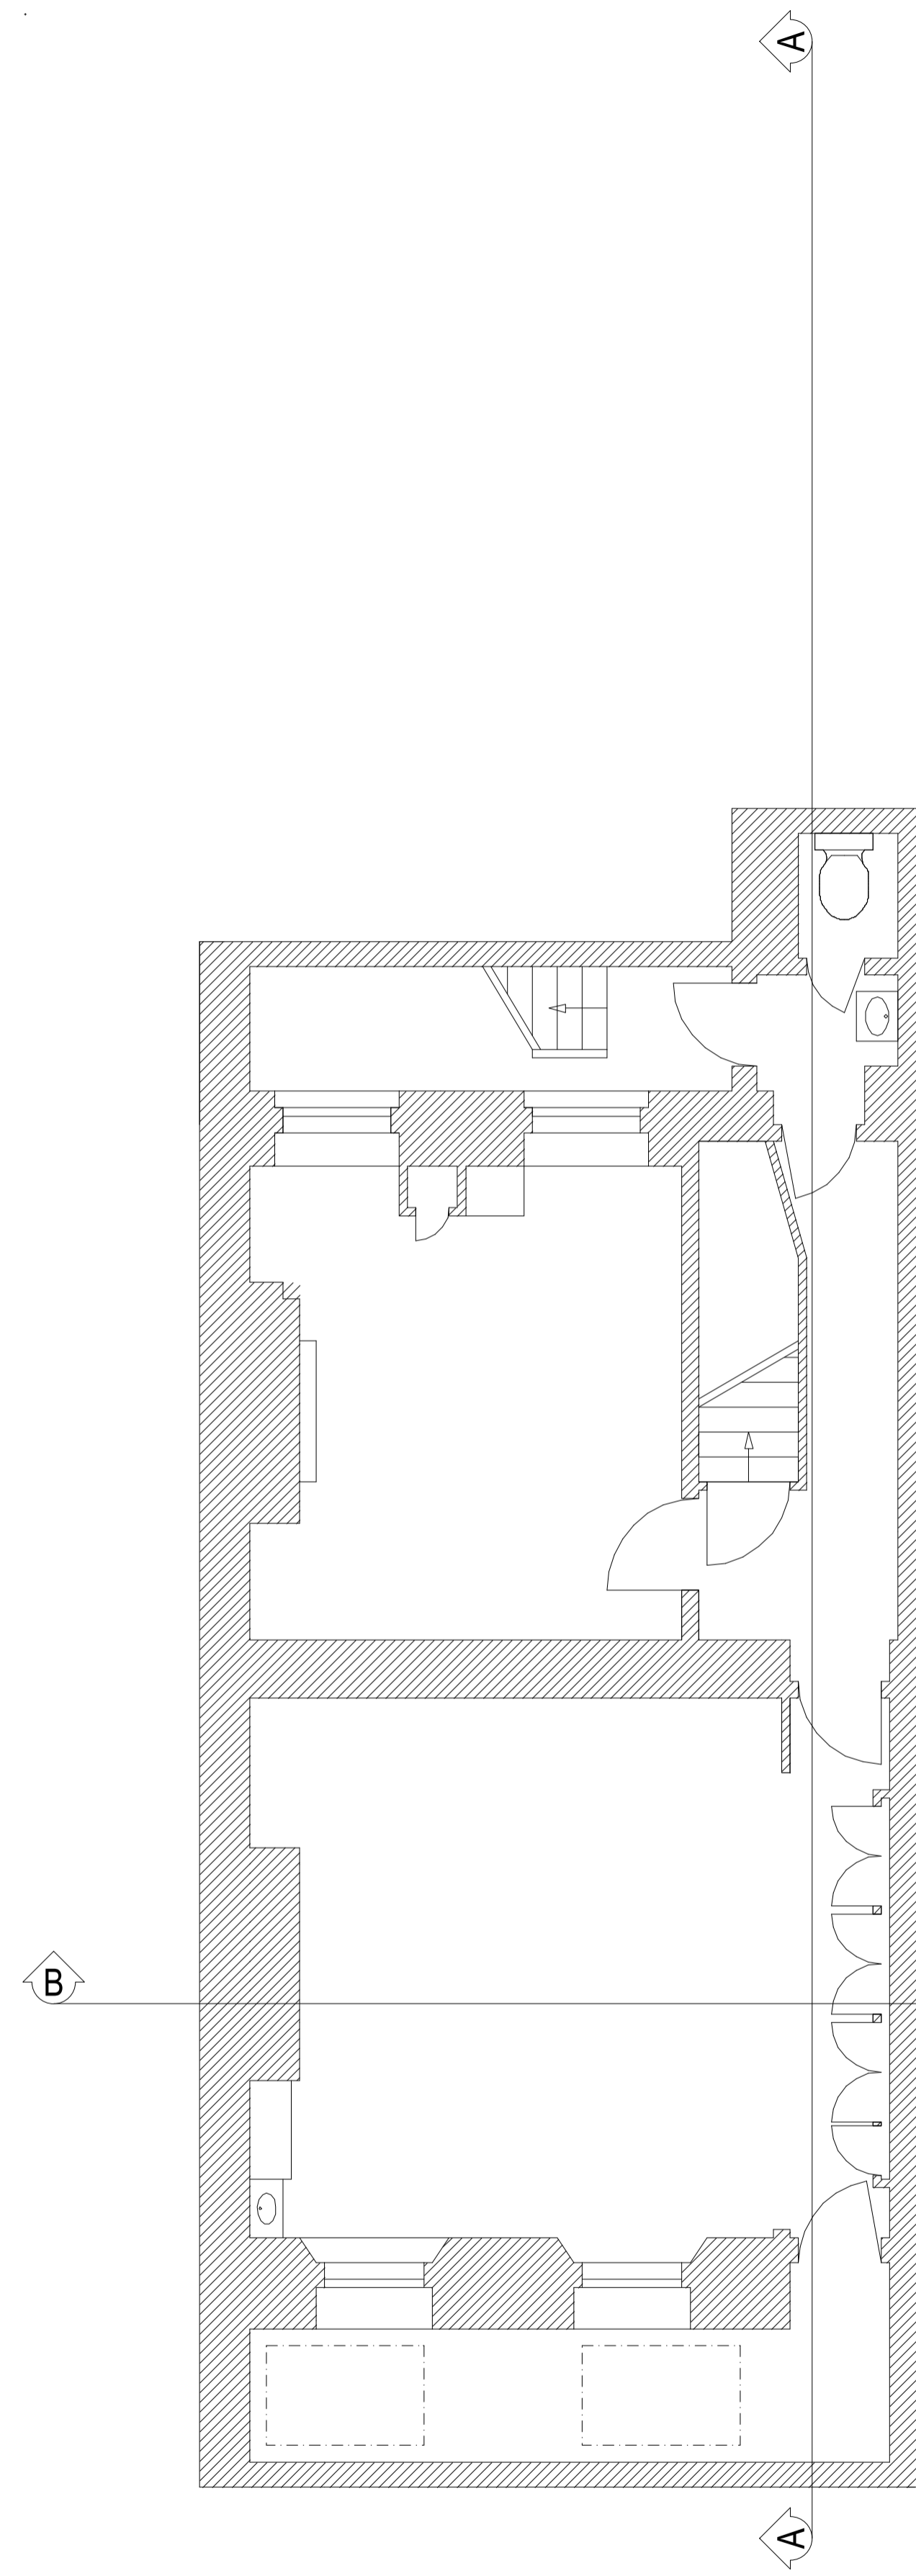

GROUND FLOOR PLAN

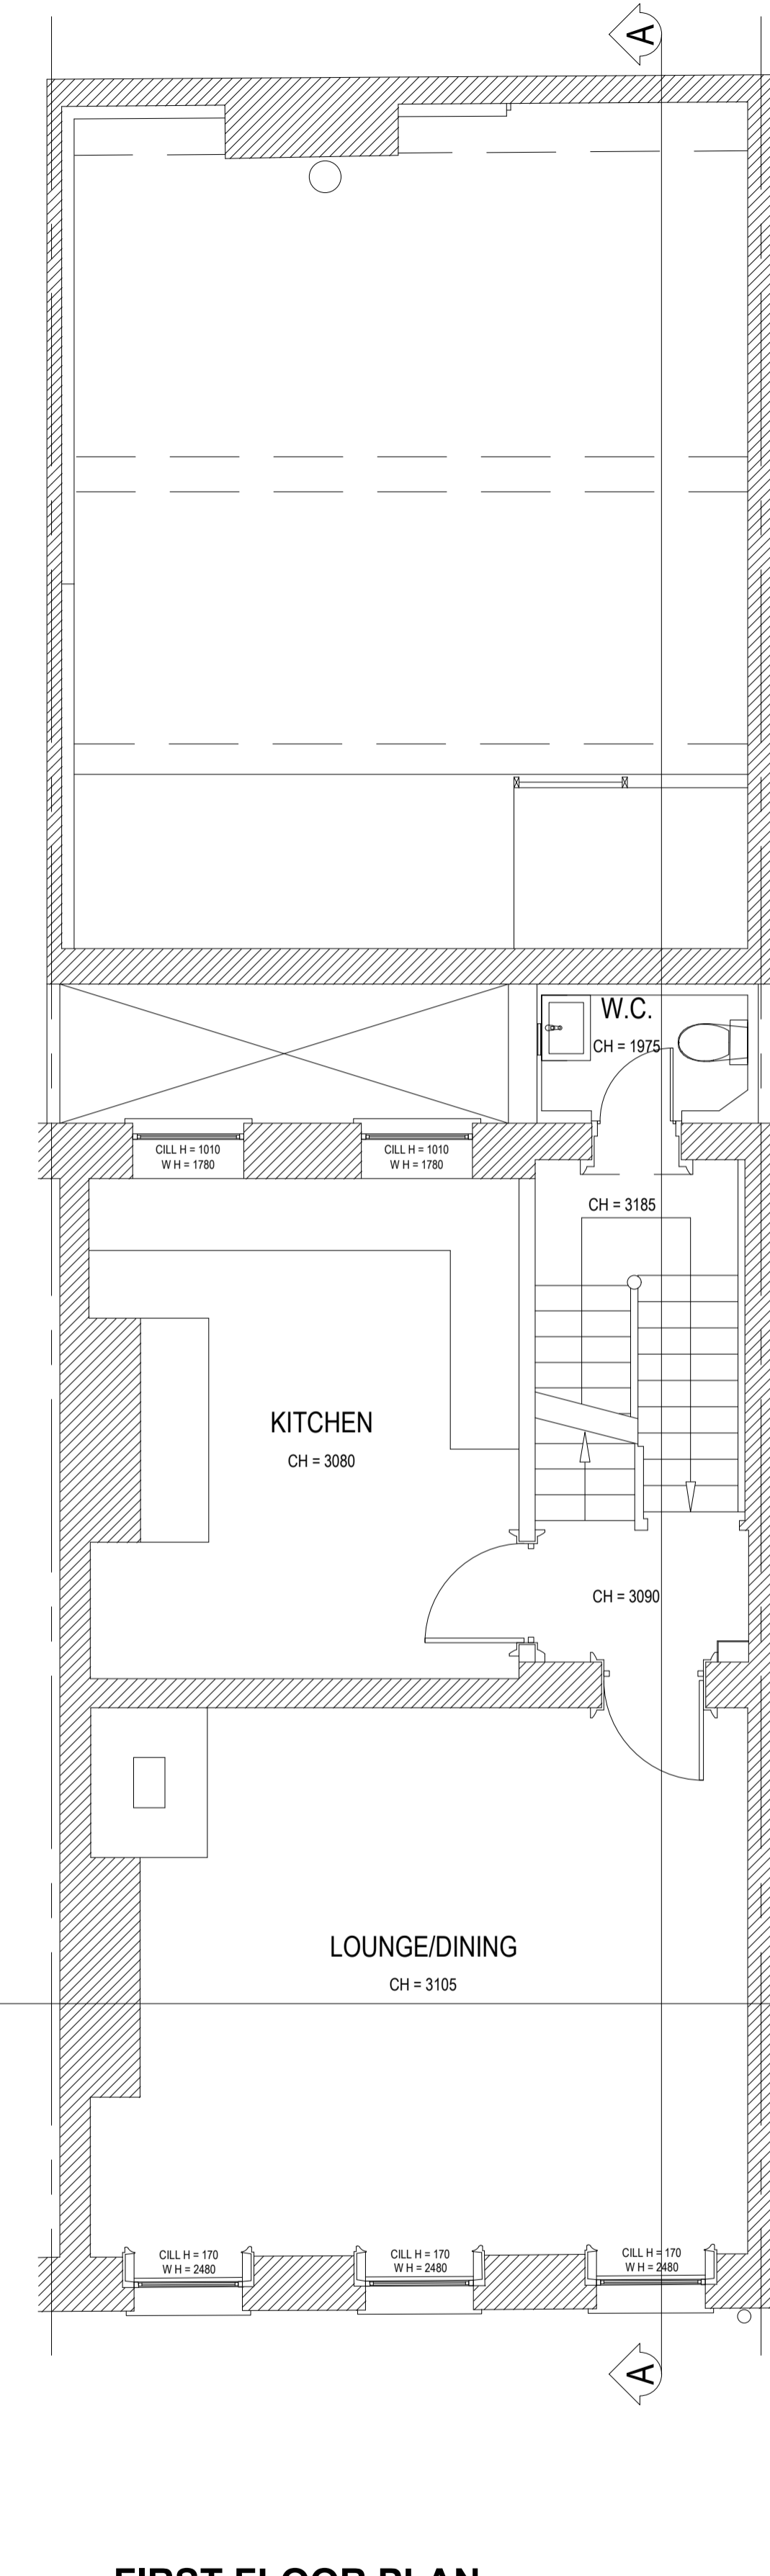

FIRST FLOOR PLAN



Planning	03.03.16	B
Draft Planning	16.02.16	A
Pre-planning	21.08.15	-
issue:	date:	revision:

Studio Stassano


24 Cheval Place
London SW7 1ER
United Kingdom

T +44 (0)20 37547431
M +44 (0)77 9669 4196
E info@studiostassano.com
www.studiostassano.com

Project
28 Charlotte Street
Drawing
Existing Ground_1st Floor_2nd Floor Plan


Drawing No.
CH(00)A01

Job No.	Date	Scale
CH01	11.08.15	1:100@A3 1:50@A1

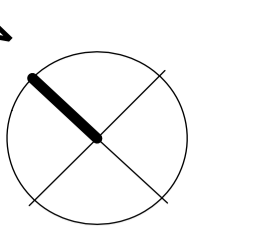


NOTES:


Survey drawn by THS Concepts Ltd

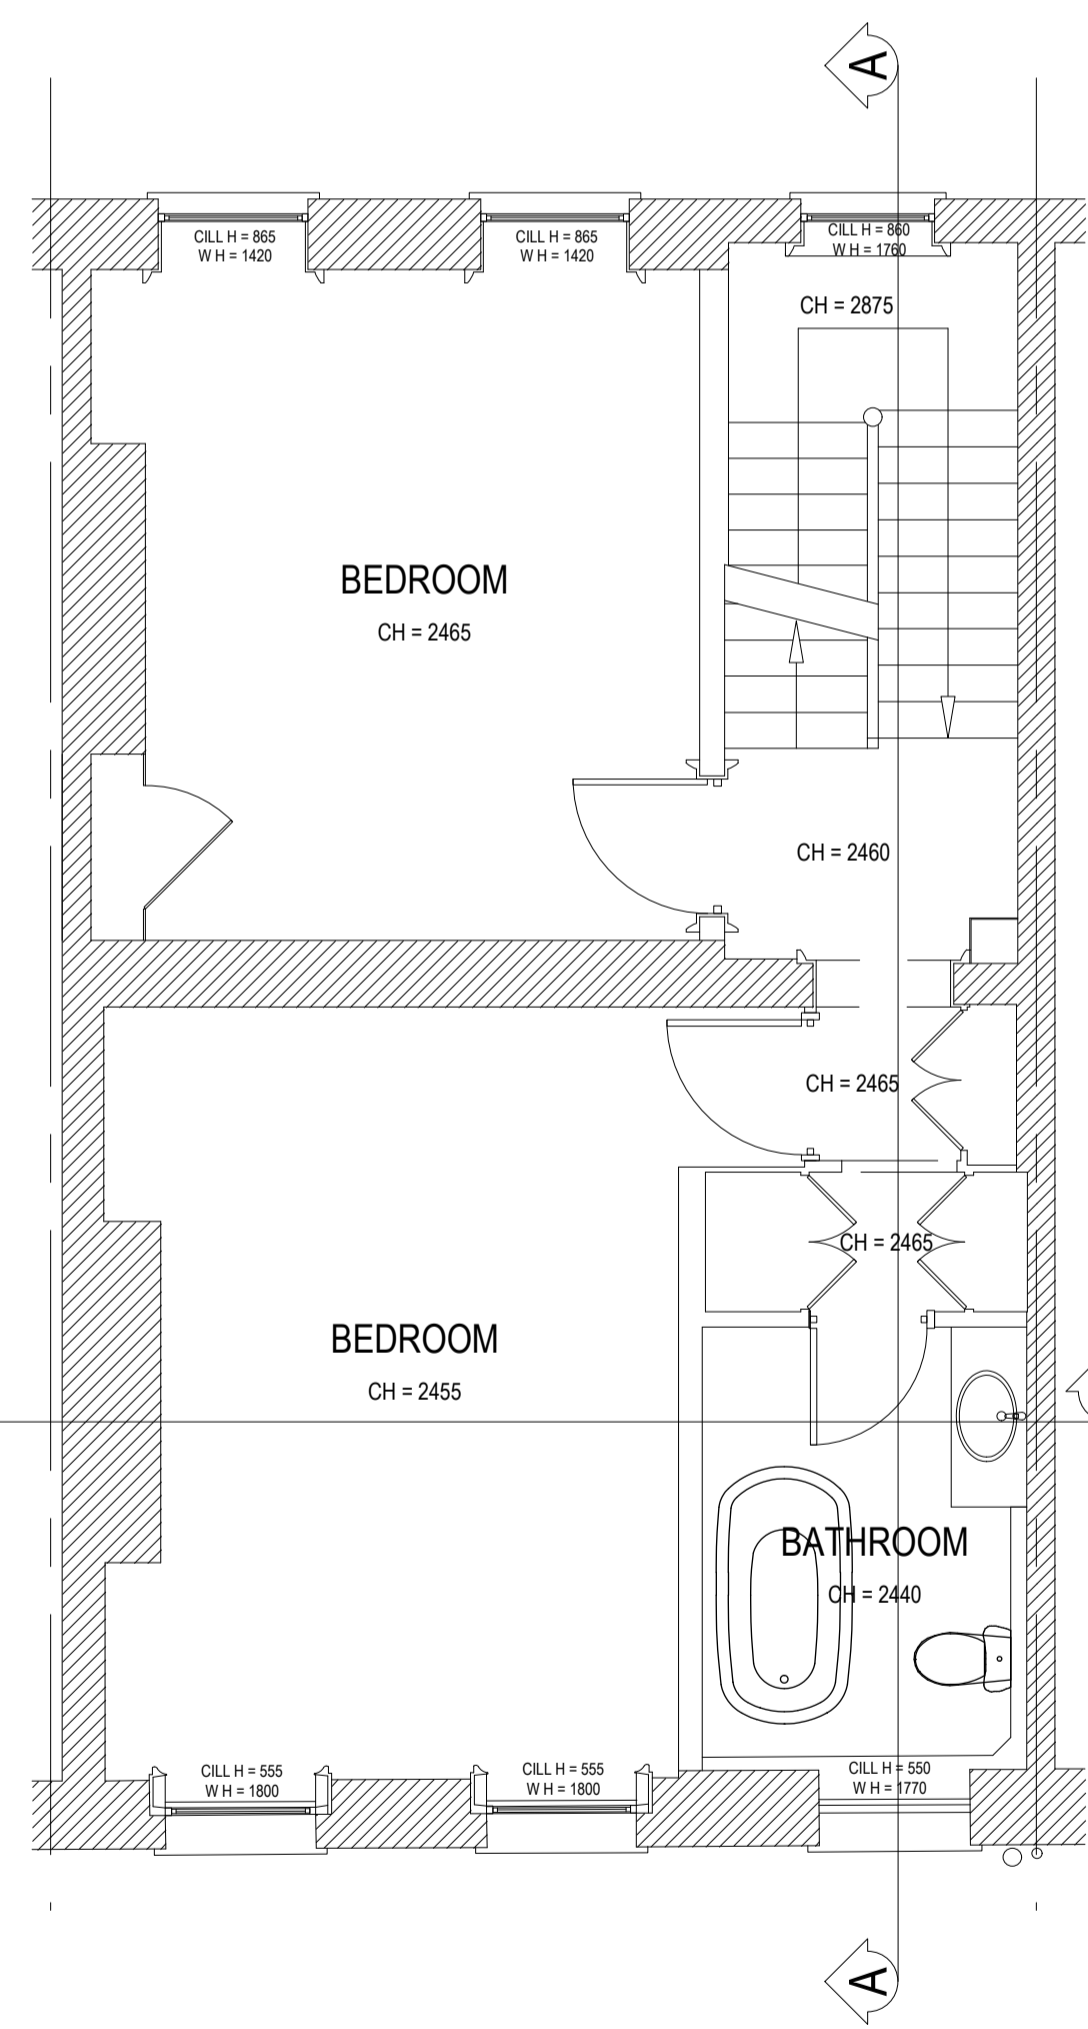


SECOND FLOOR PLAN

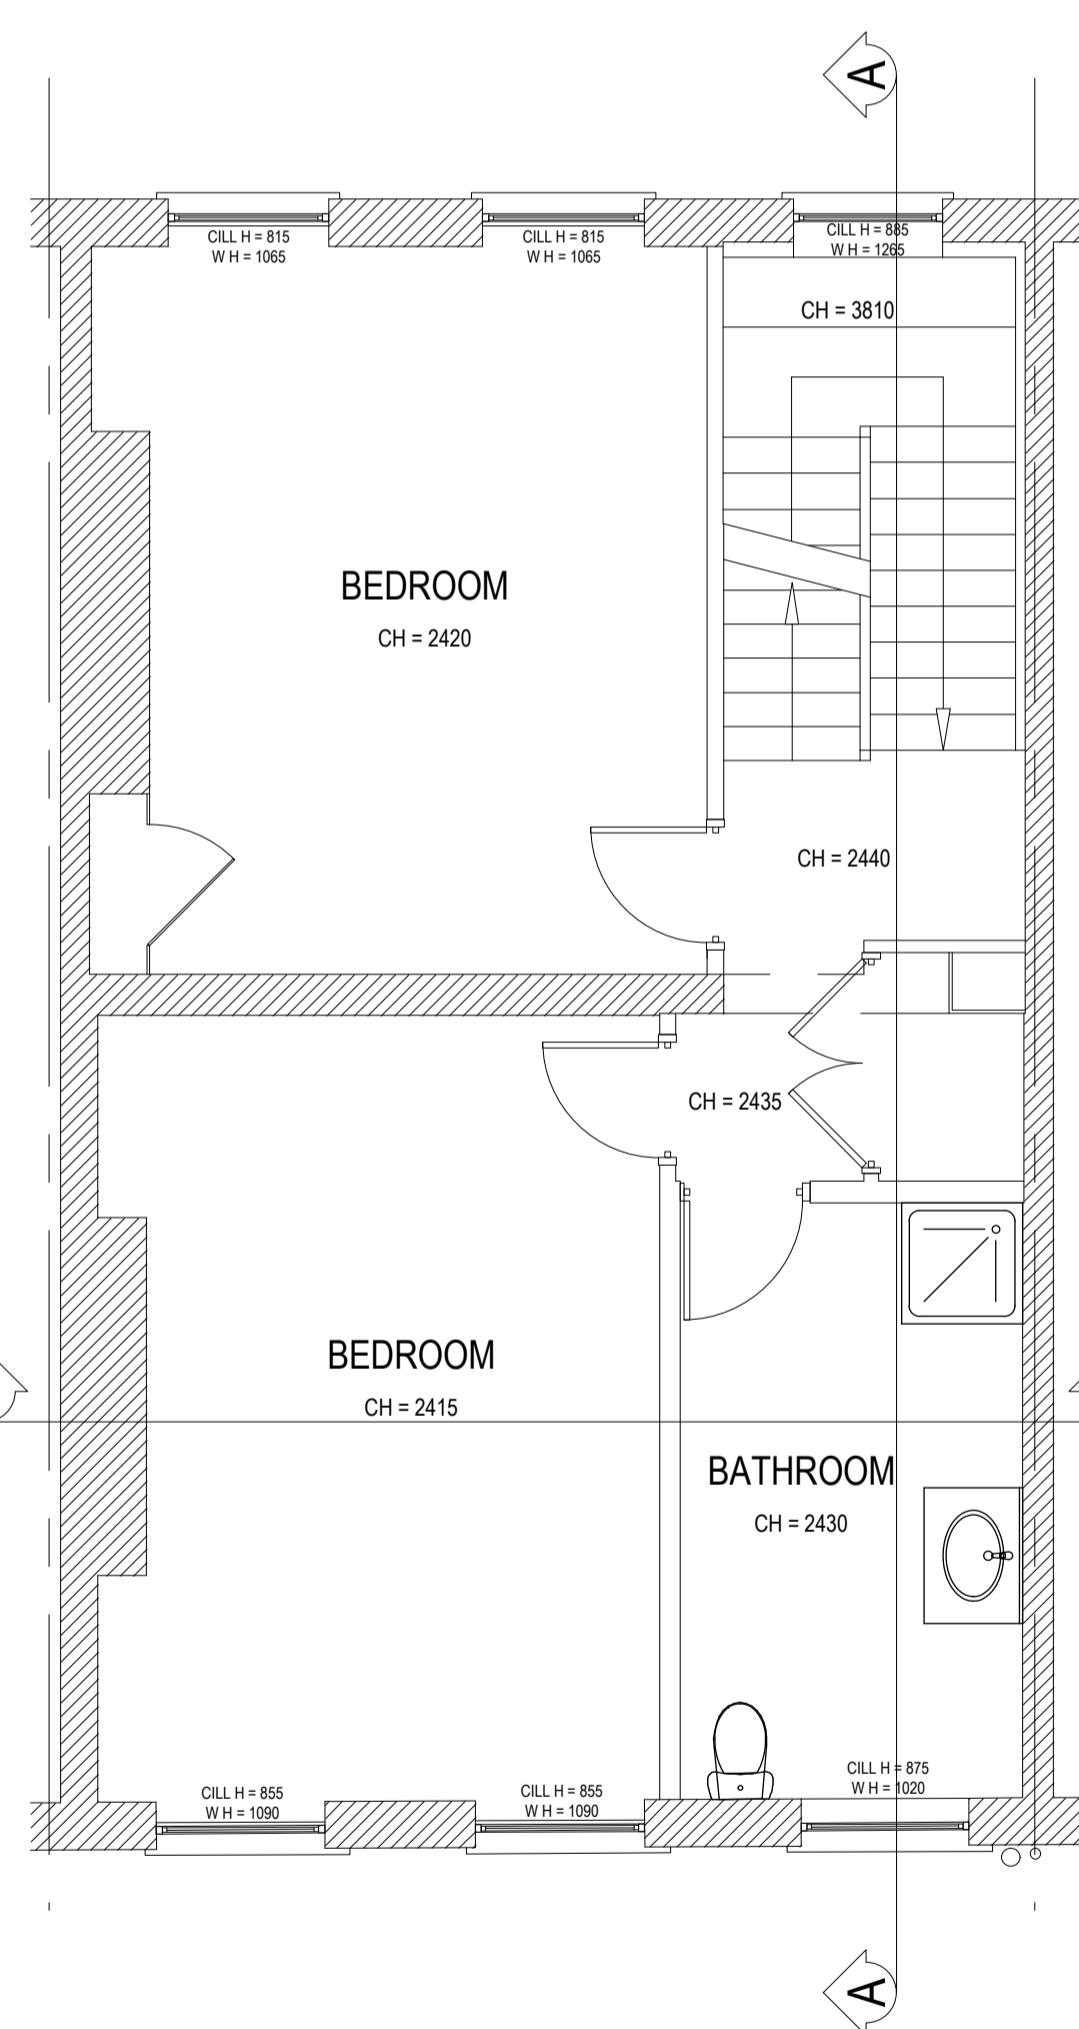

THIRD FLOOR PLAN

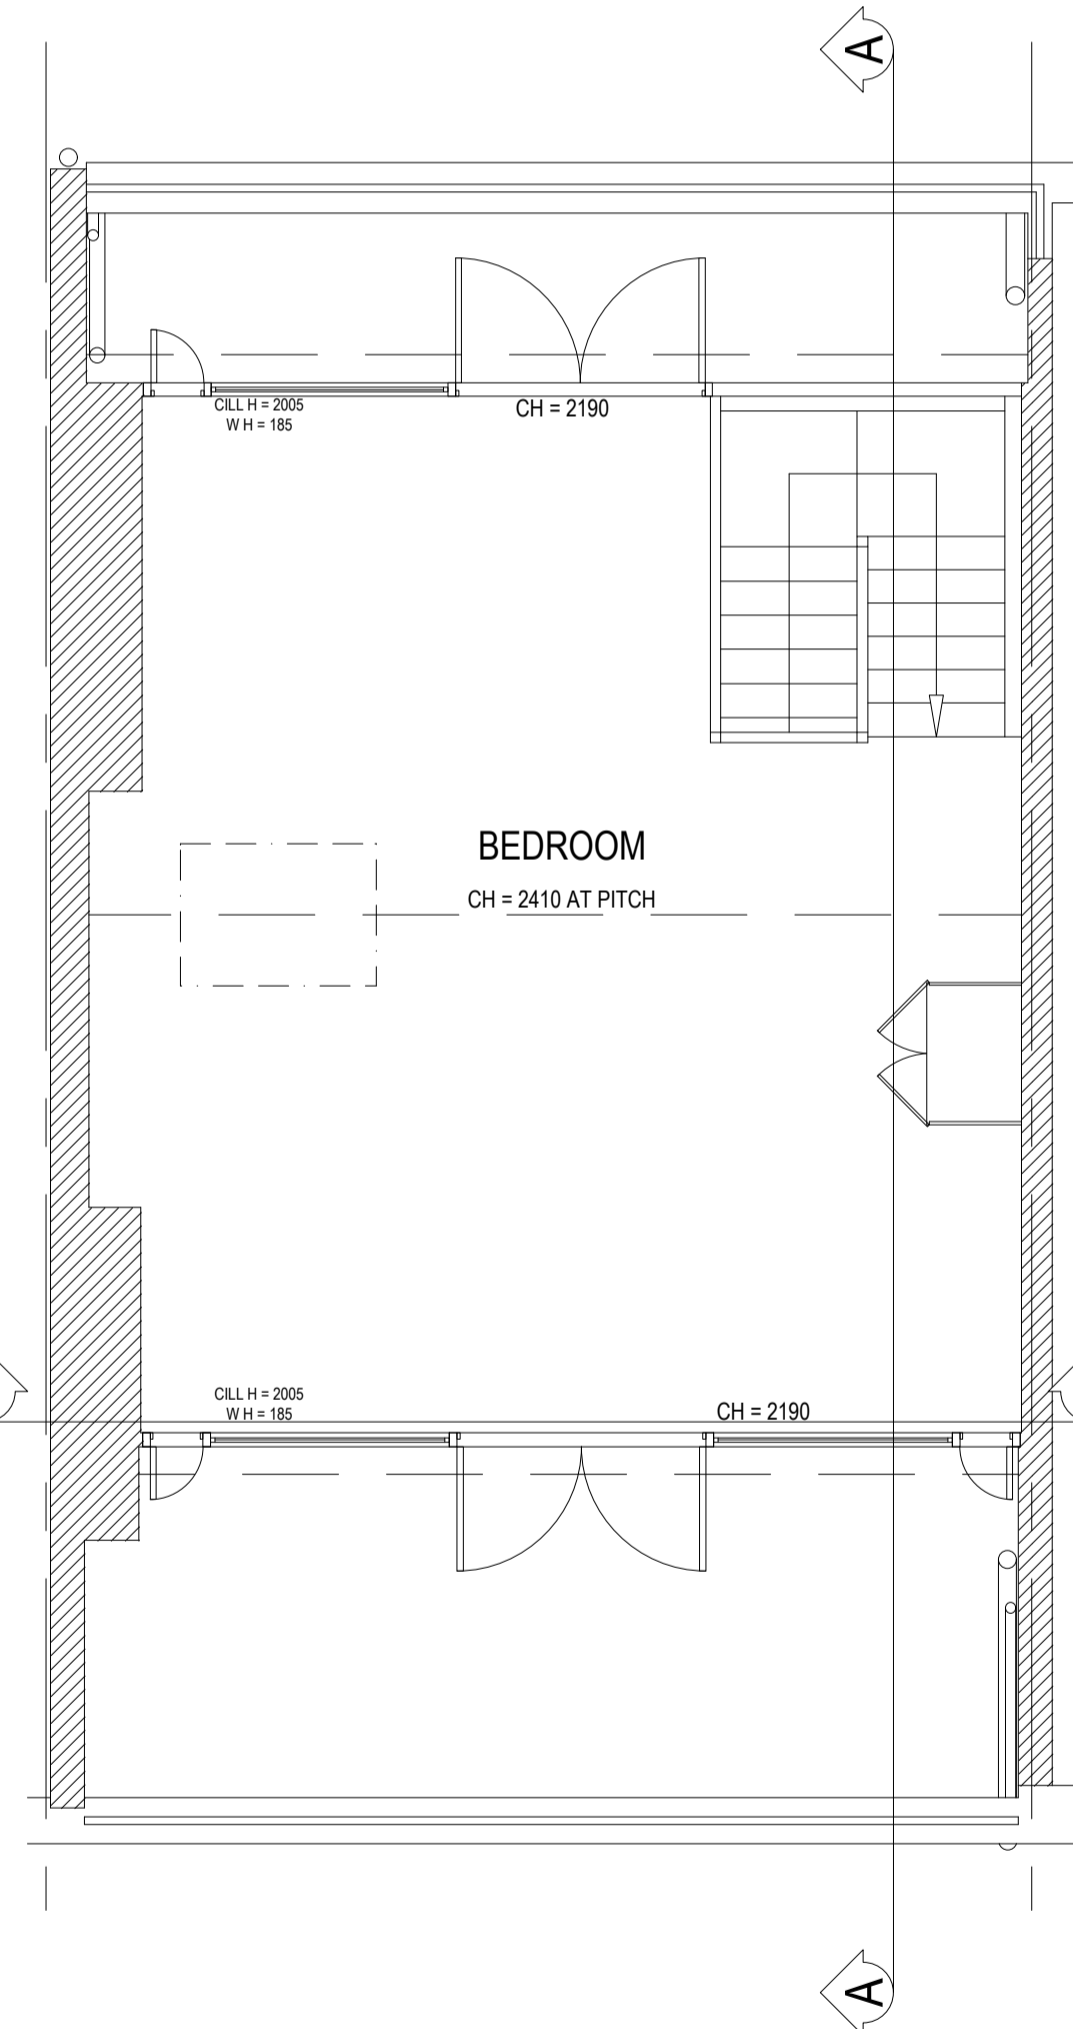

FOURTH FLOOR PLAN

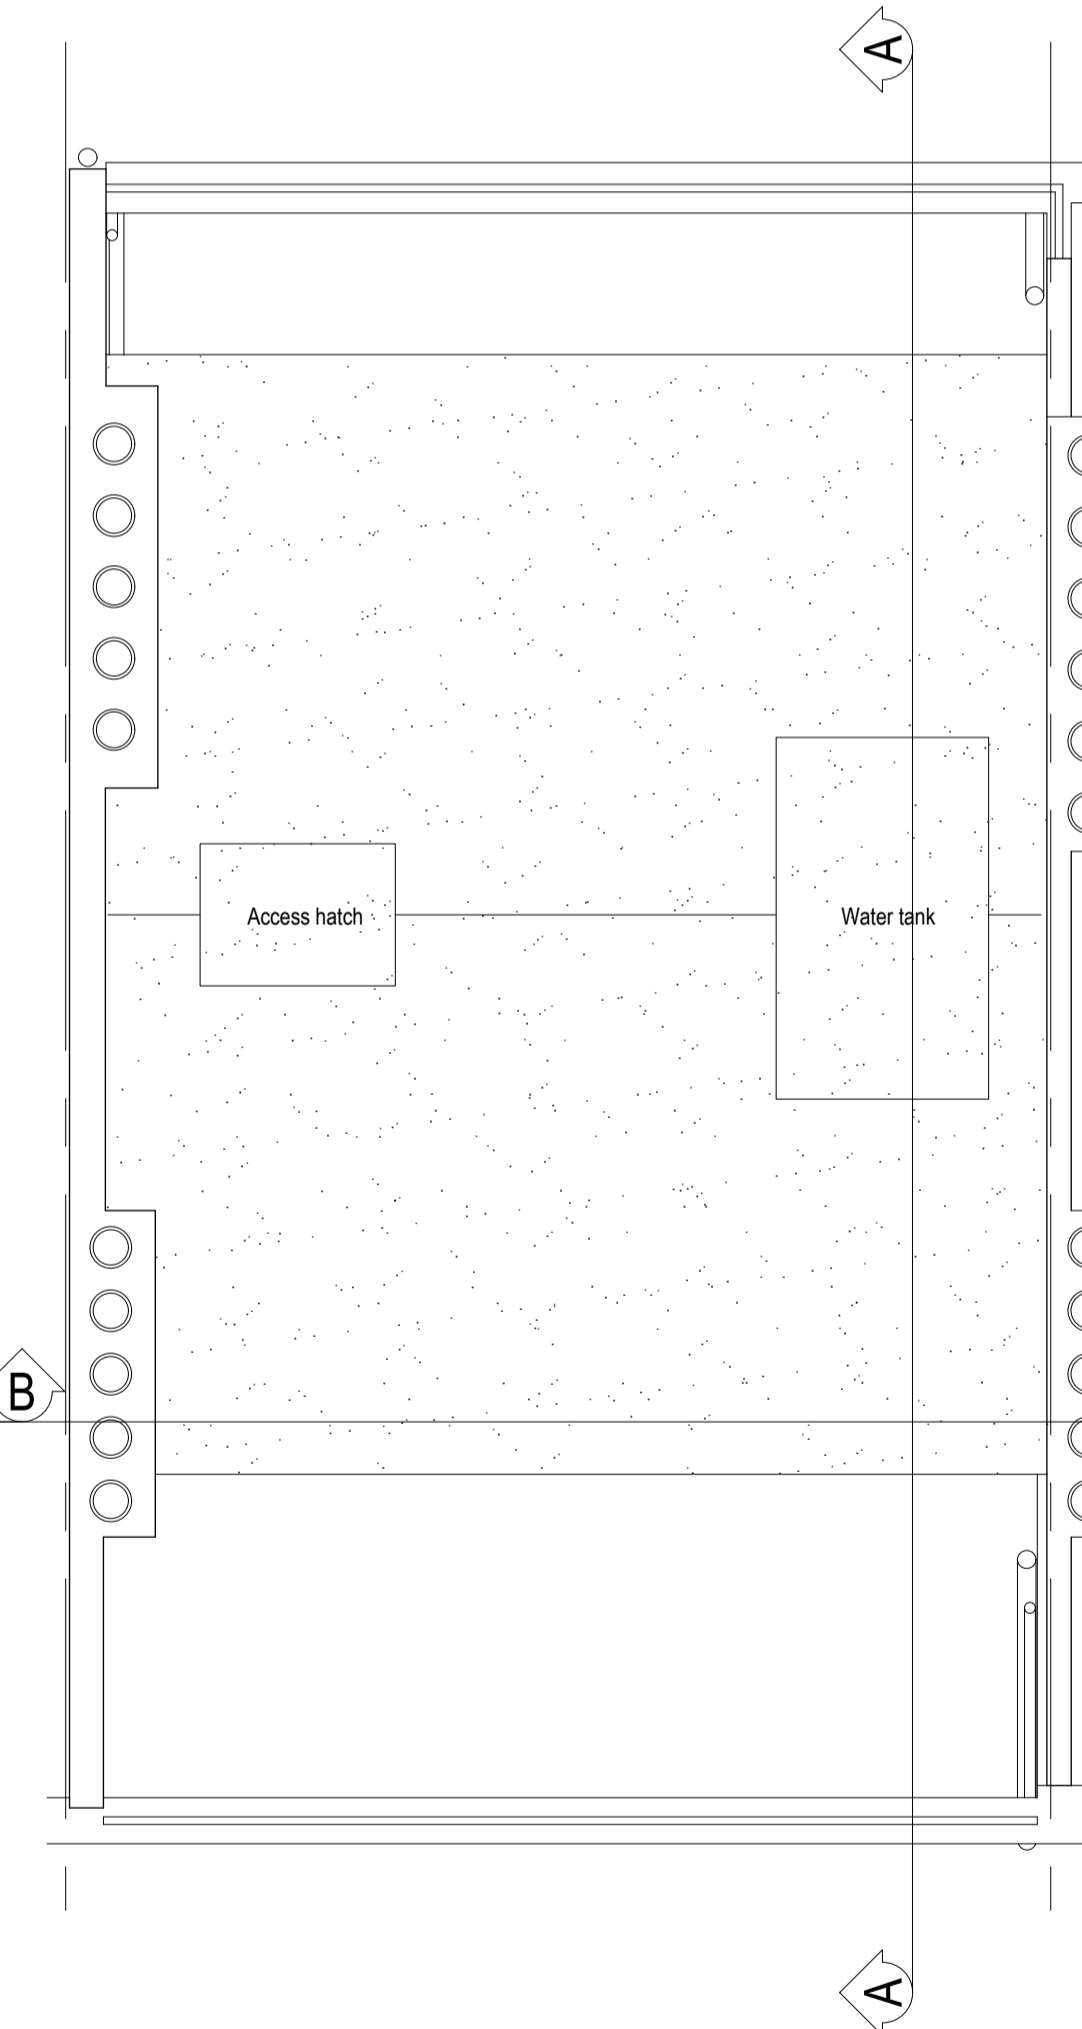

ROOF PLAN



Planning	03.03.16	B
Draft Planning	16.02.16	A
Pre-planning	21.08.15	-
Issue:	date:	revision:

Studio Stassano

24 Cheval Place
London SW7 1ER
United Kingdom

T +44 (0)20 37547431
M +44 (0)77 9669 4196
E info@studiostassano.com
www.studiostassano.com

Project
28 Charlotte Street


Drawing
Existing 3rd Floor_4th Floor_Roof Plan

Drawing No.
CH(00)A02

Job No.	Date	Scale
CH01	11.08.15	1:100@A3 1:50@A1

NOTES:

Survey drawn by THS Concepts Ltd

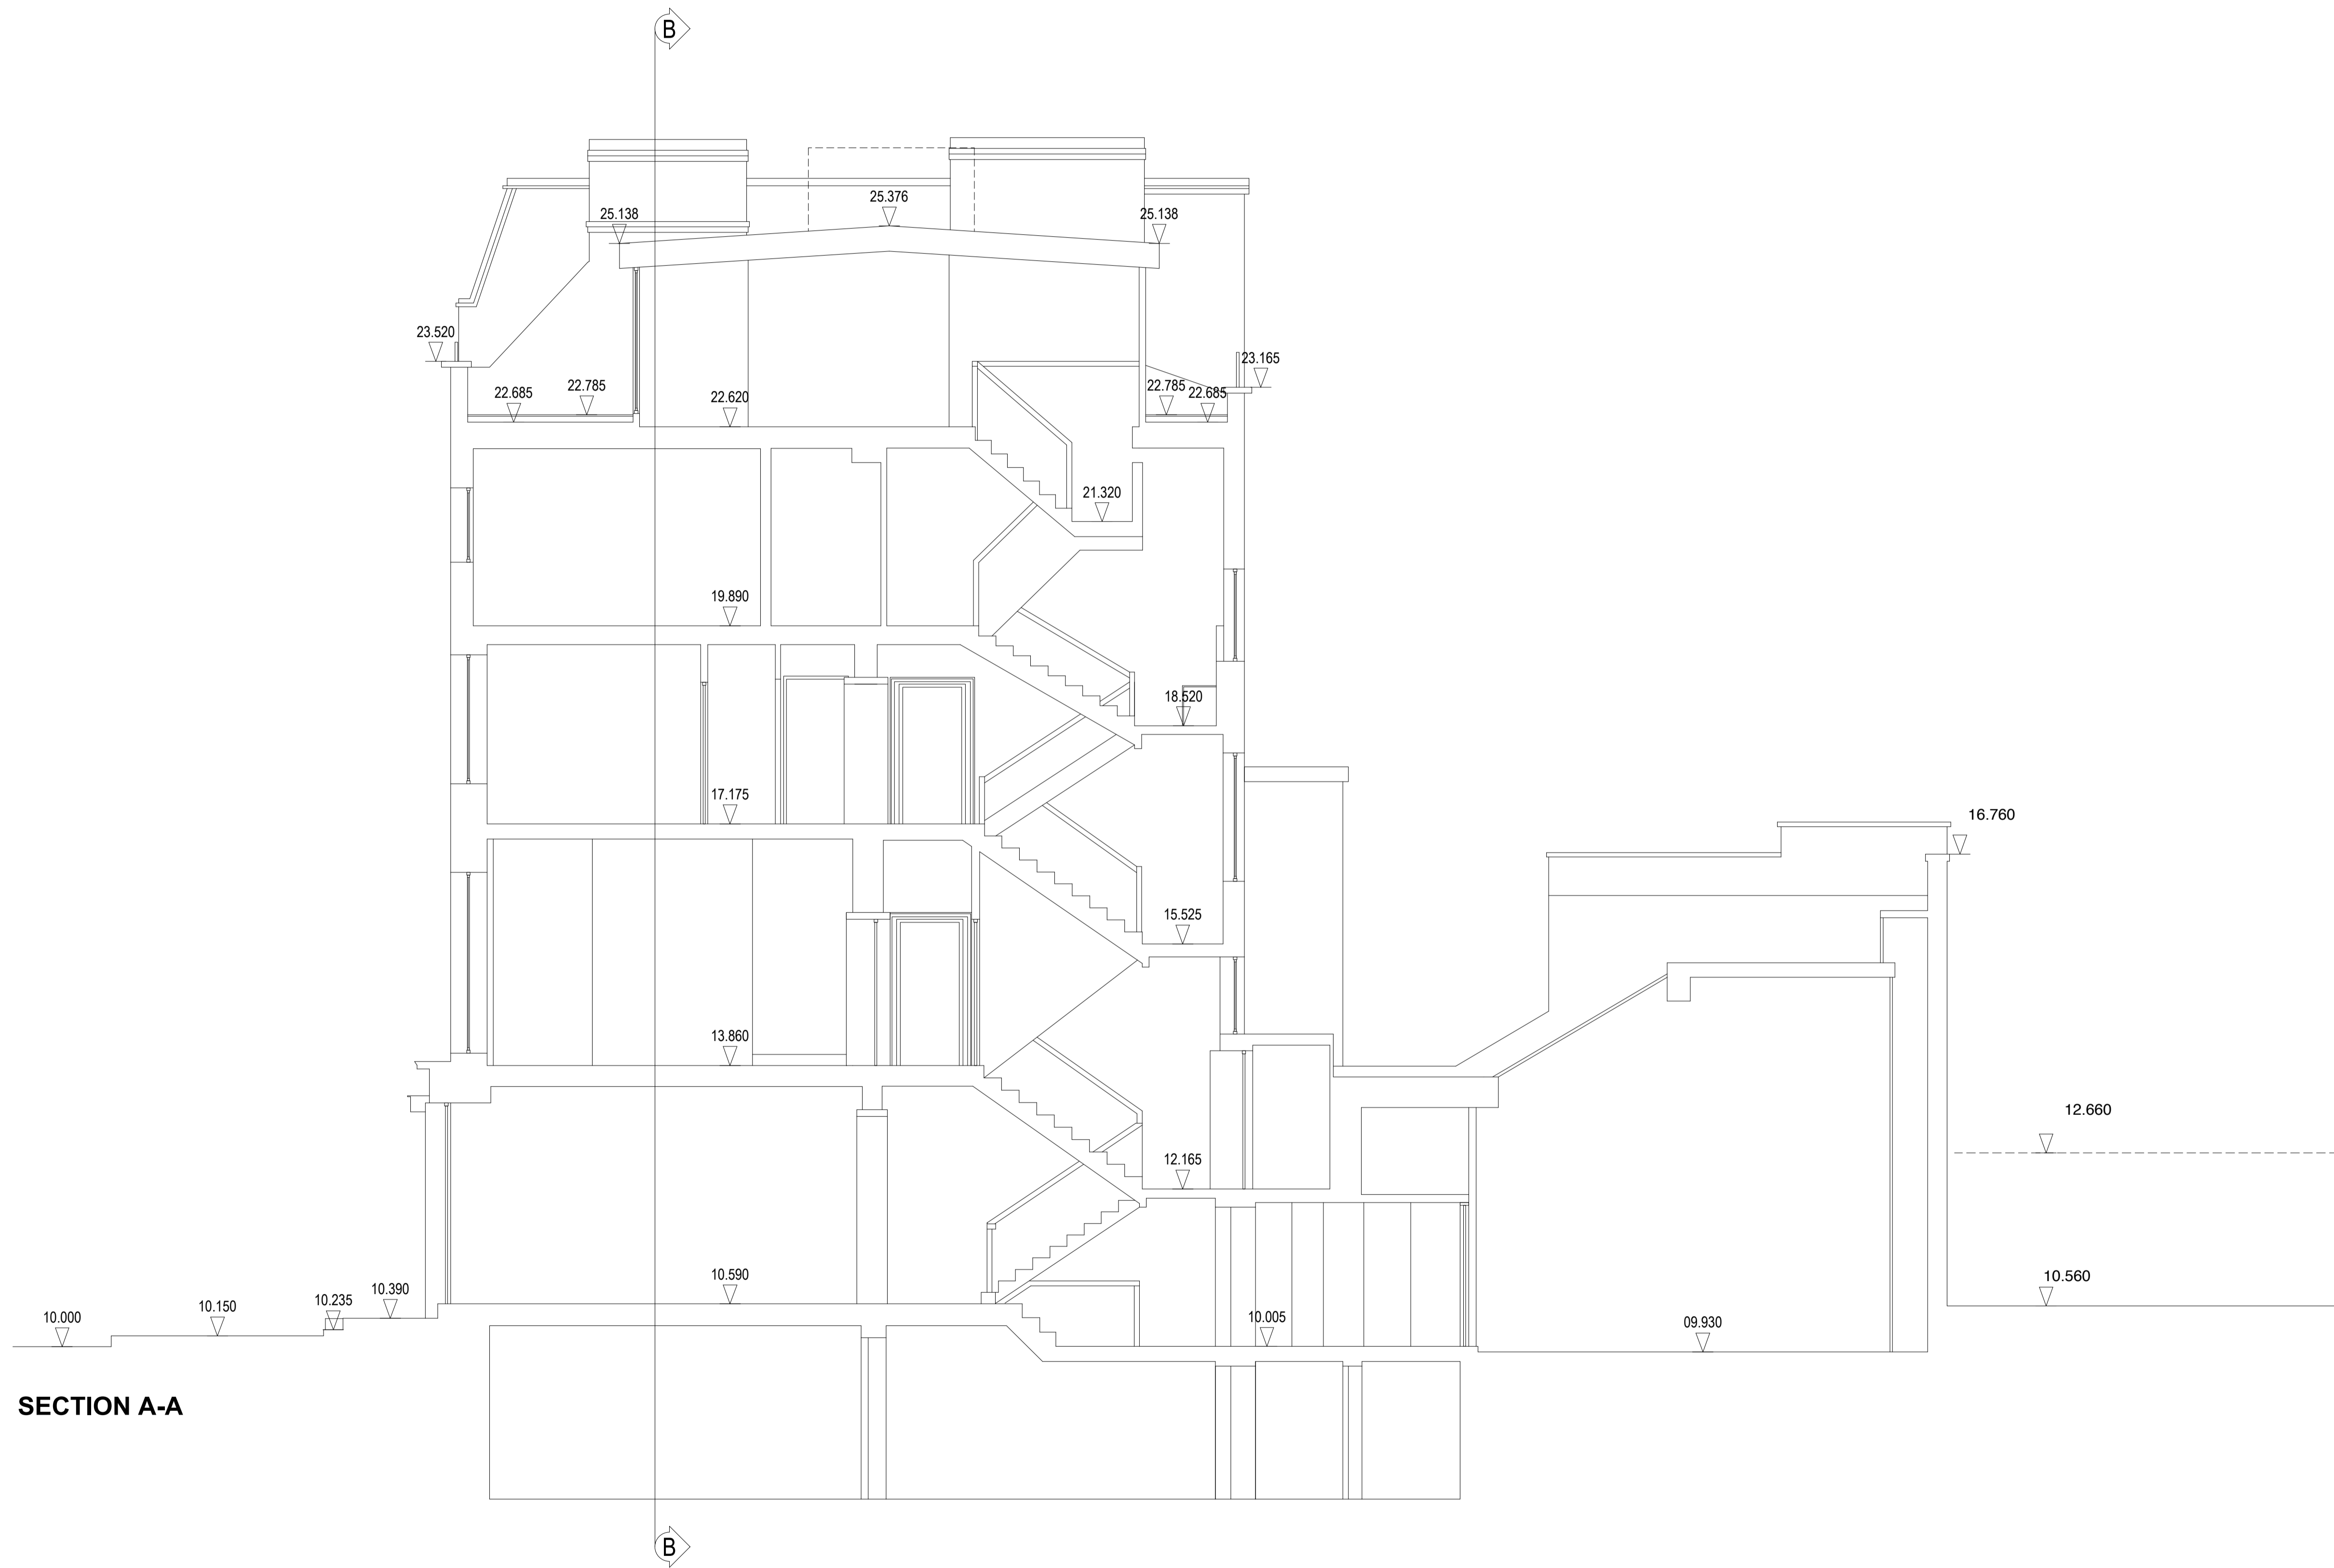

SECTION A-A



Planning	03.03.16	B
Draft Planning	16.02.16	A
Pre-planning	21.08.15	-

issue: date: revision:

Studio Stassano

24 Cheval Place
London SW7 1ER
United Kingdom

T +44 (0)20 37547431
M +44 (0)77 9669 4196
E info@studiostassano.com
www.studiostassano.com

Project
28 Charlotte Street


Drawing
Existing Section AA

Drawing No.
CH(00)A03


Job No.	Date	Scale
CH01	11.08.15	1:100@A3 1:50@A1

NOTES:


Survey drawn by THS Concepts Ltd

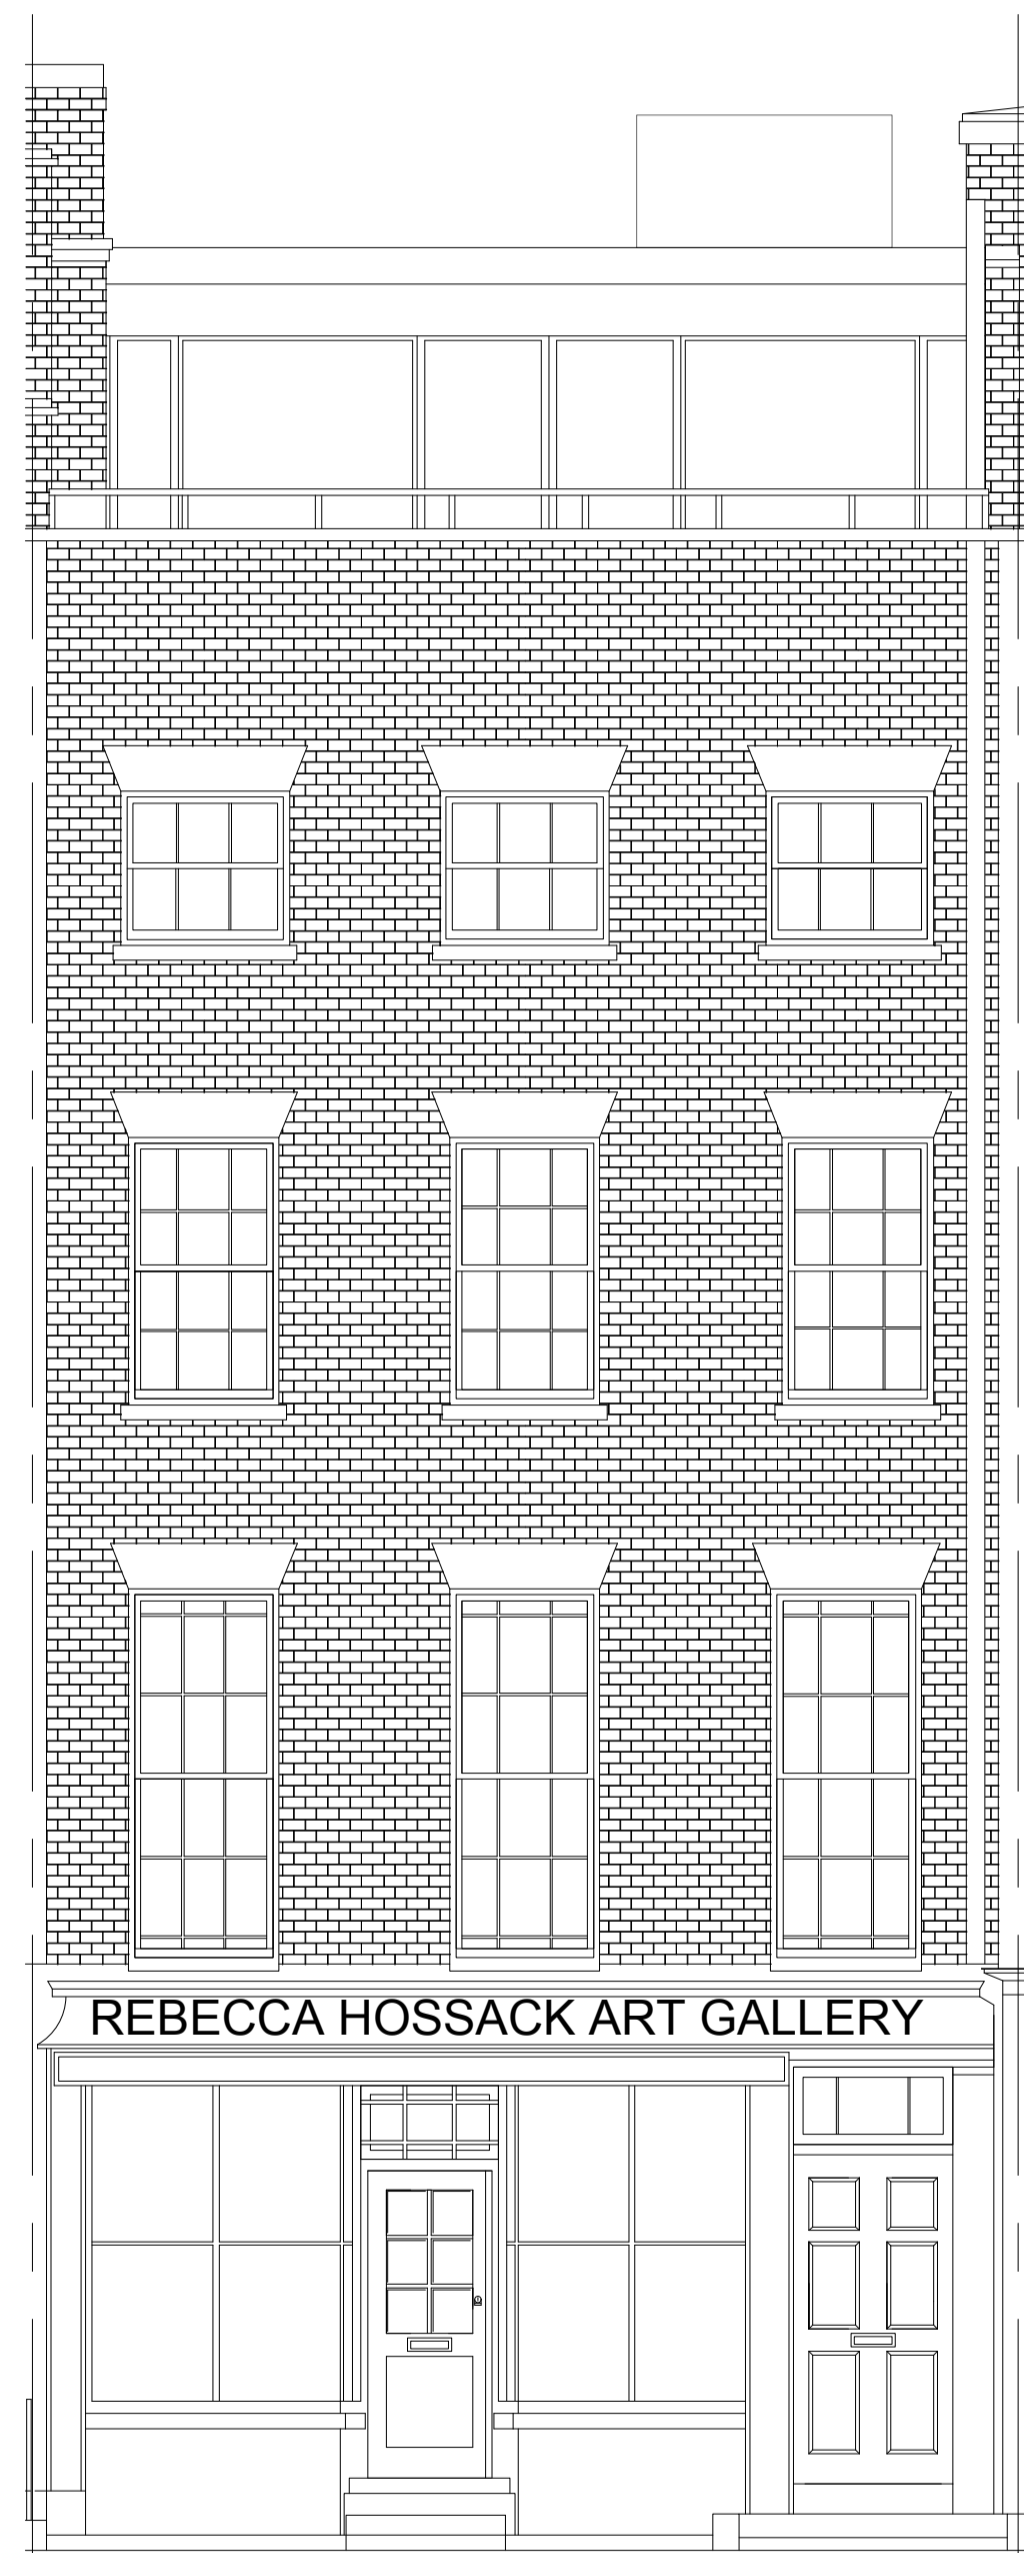

FRONT ELEVATION

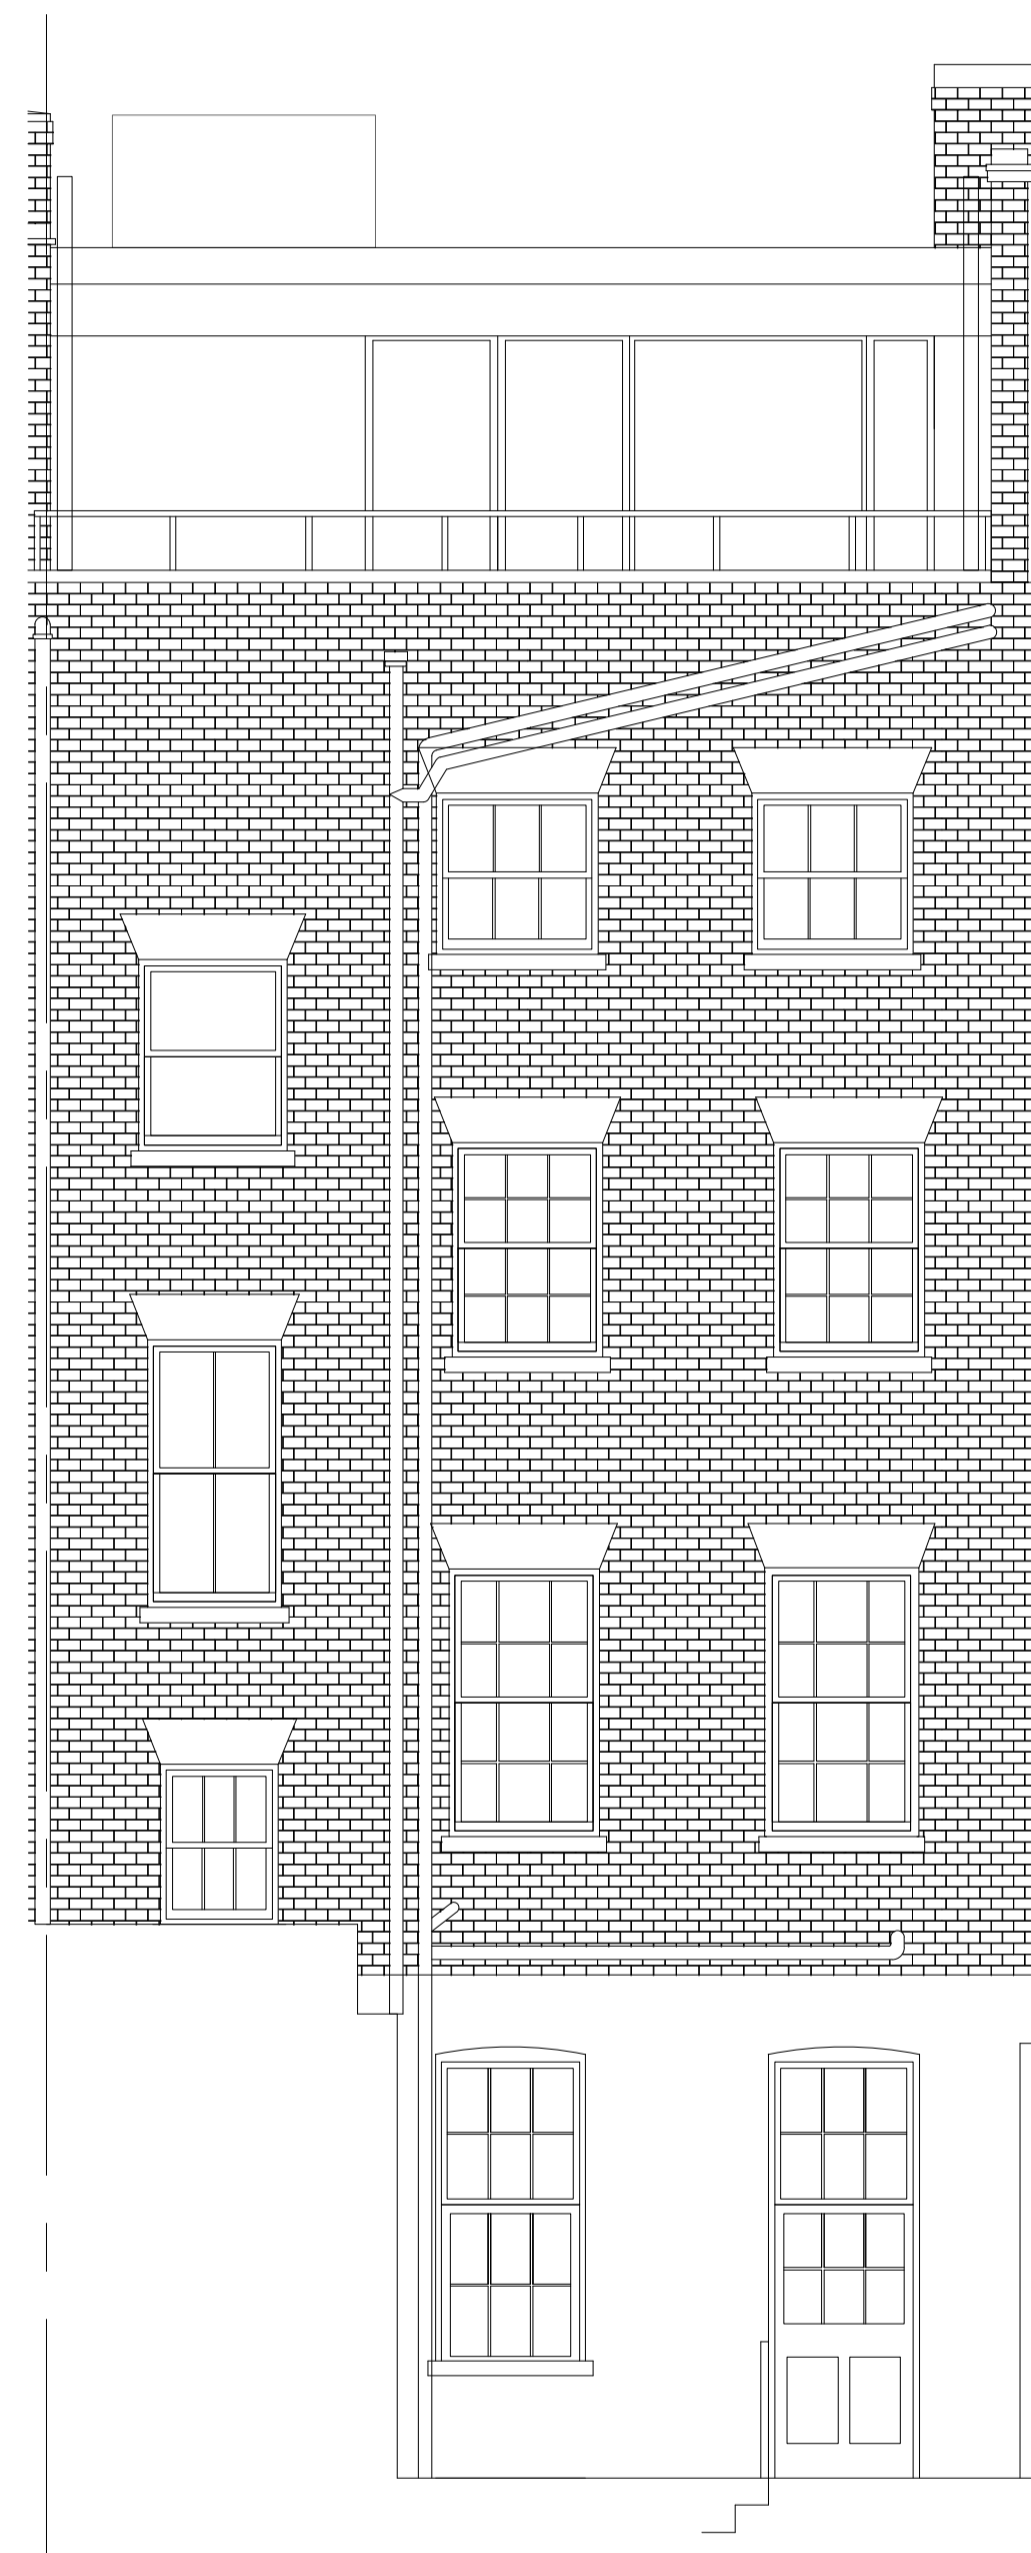

REAR ELEVATION

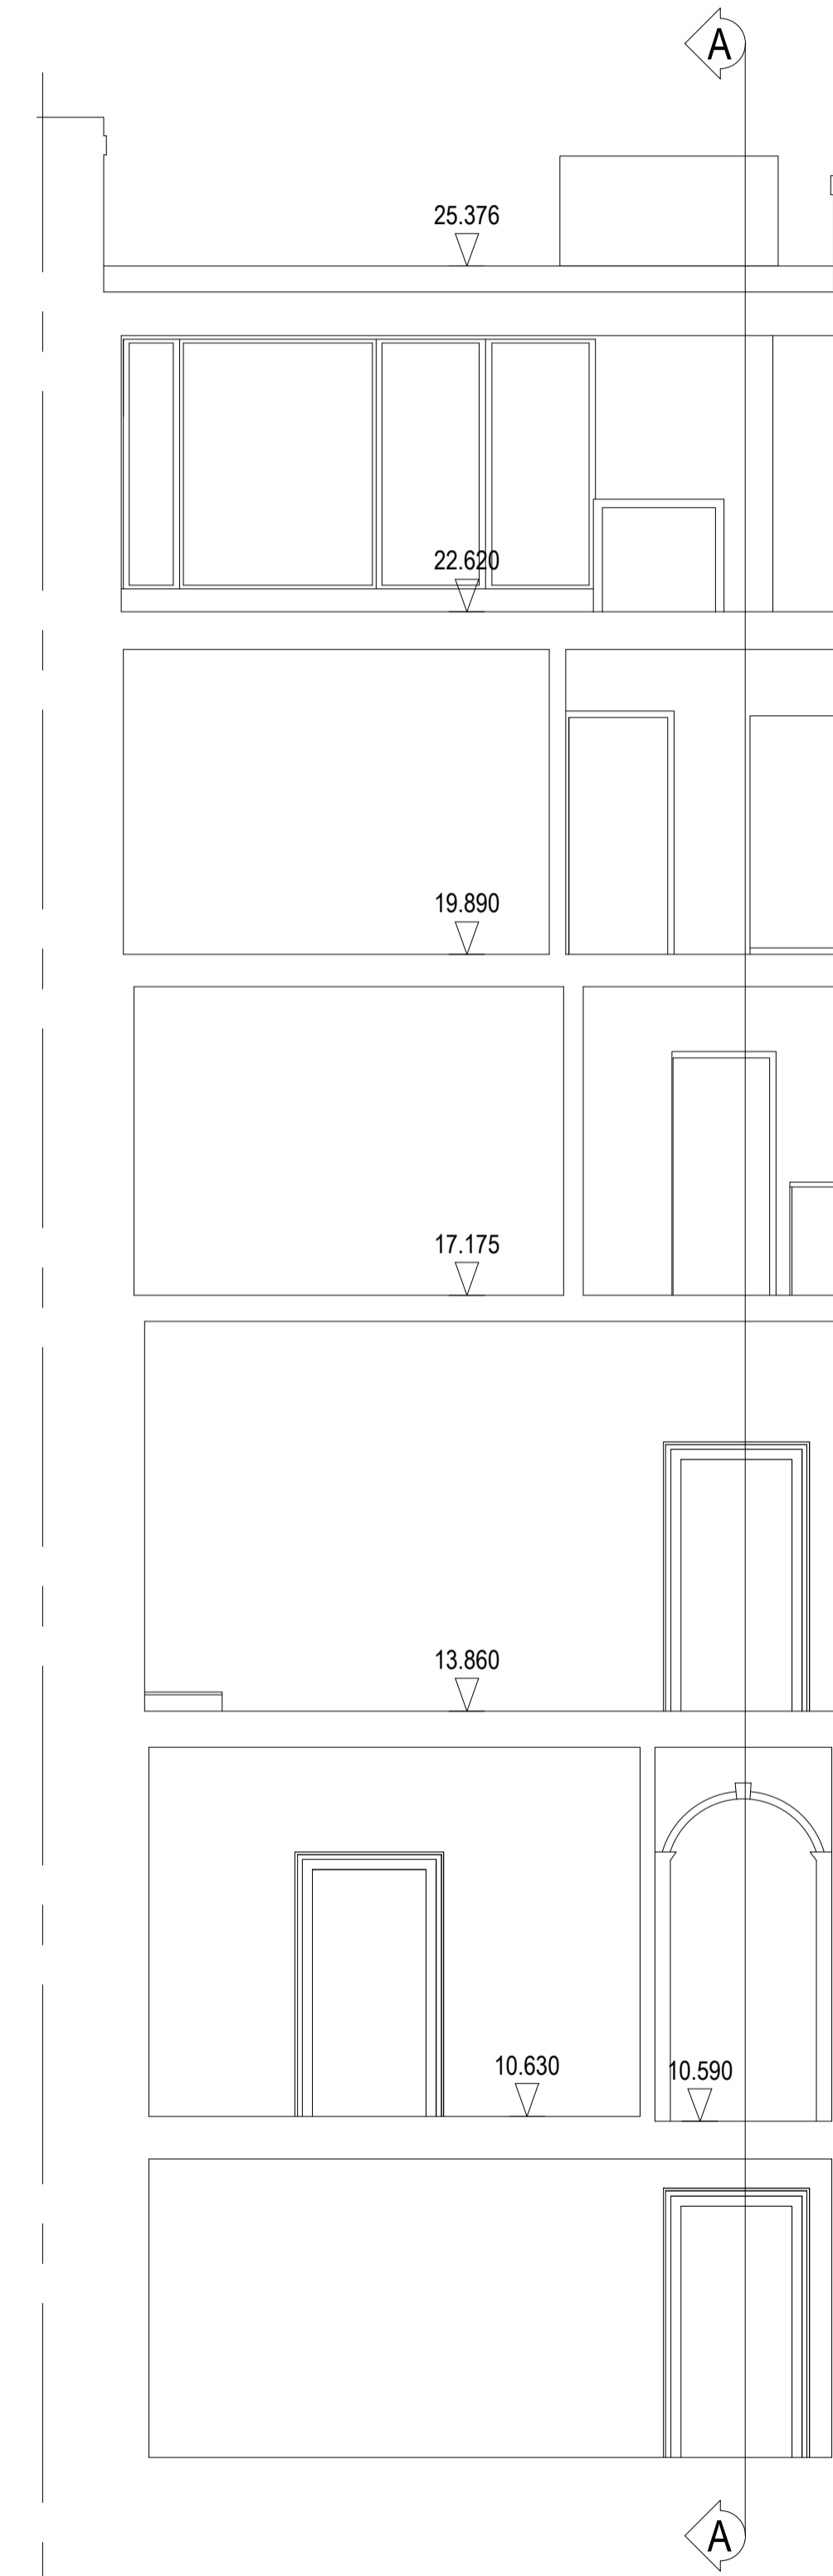

SECTION B-B



Planning	03.03.16	B
Draft Planning	16.02.16	A
Pre-planning	21.08.15	-

issue: date: revision:

Studio Stassano


24 Cheval Place
London SW7 1ER
United Kingdom

T +44 (0)20 37547431
M +44 (0)77 9669 4196
E info@studiostassano.com
www.studiostassano.com

Project
28 Charlotte Street
Drawing
Existing Elevations and Section BB

Drawing No.
CH(00)A04

Job No.	Date	Scale
CH01	11.08.15	1:100@A3 1:50@A1

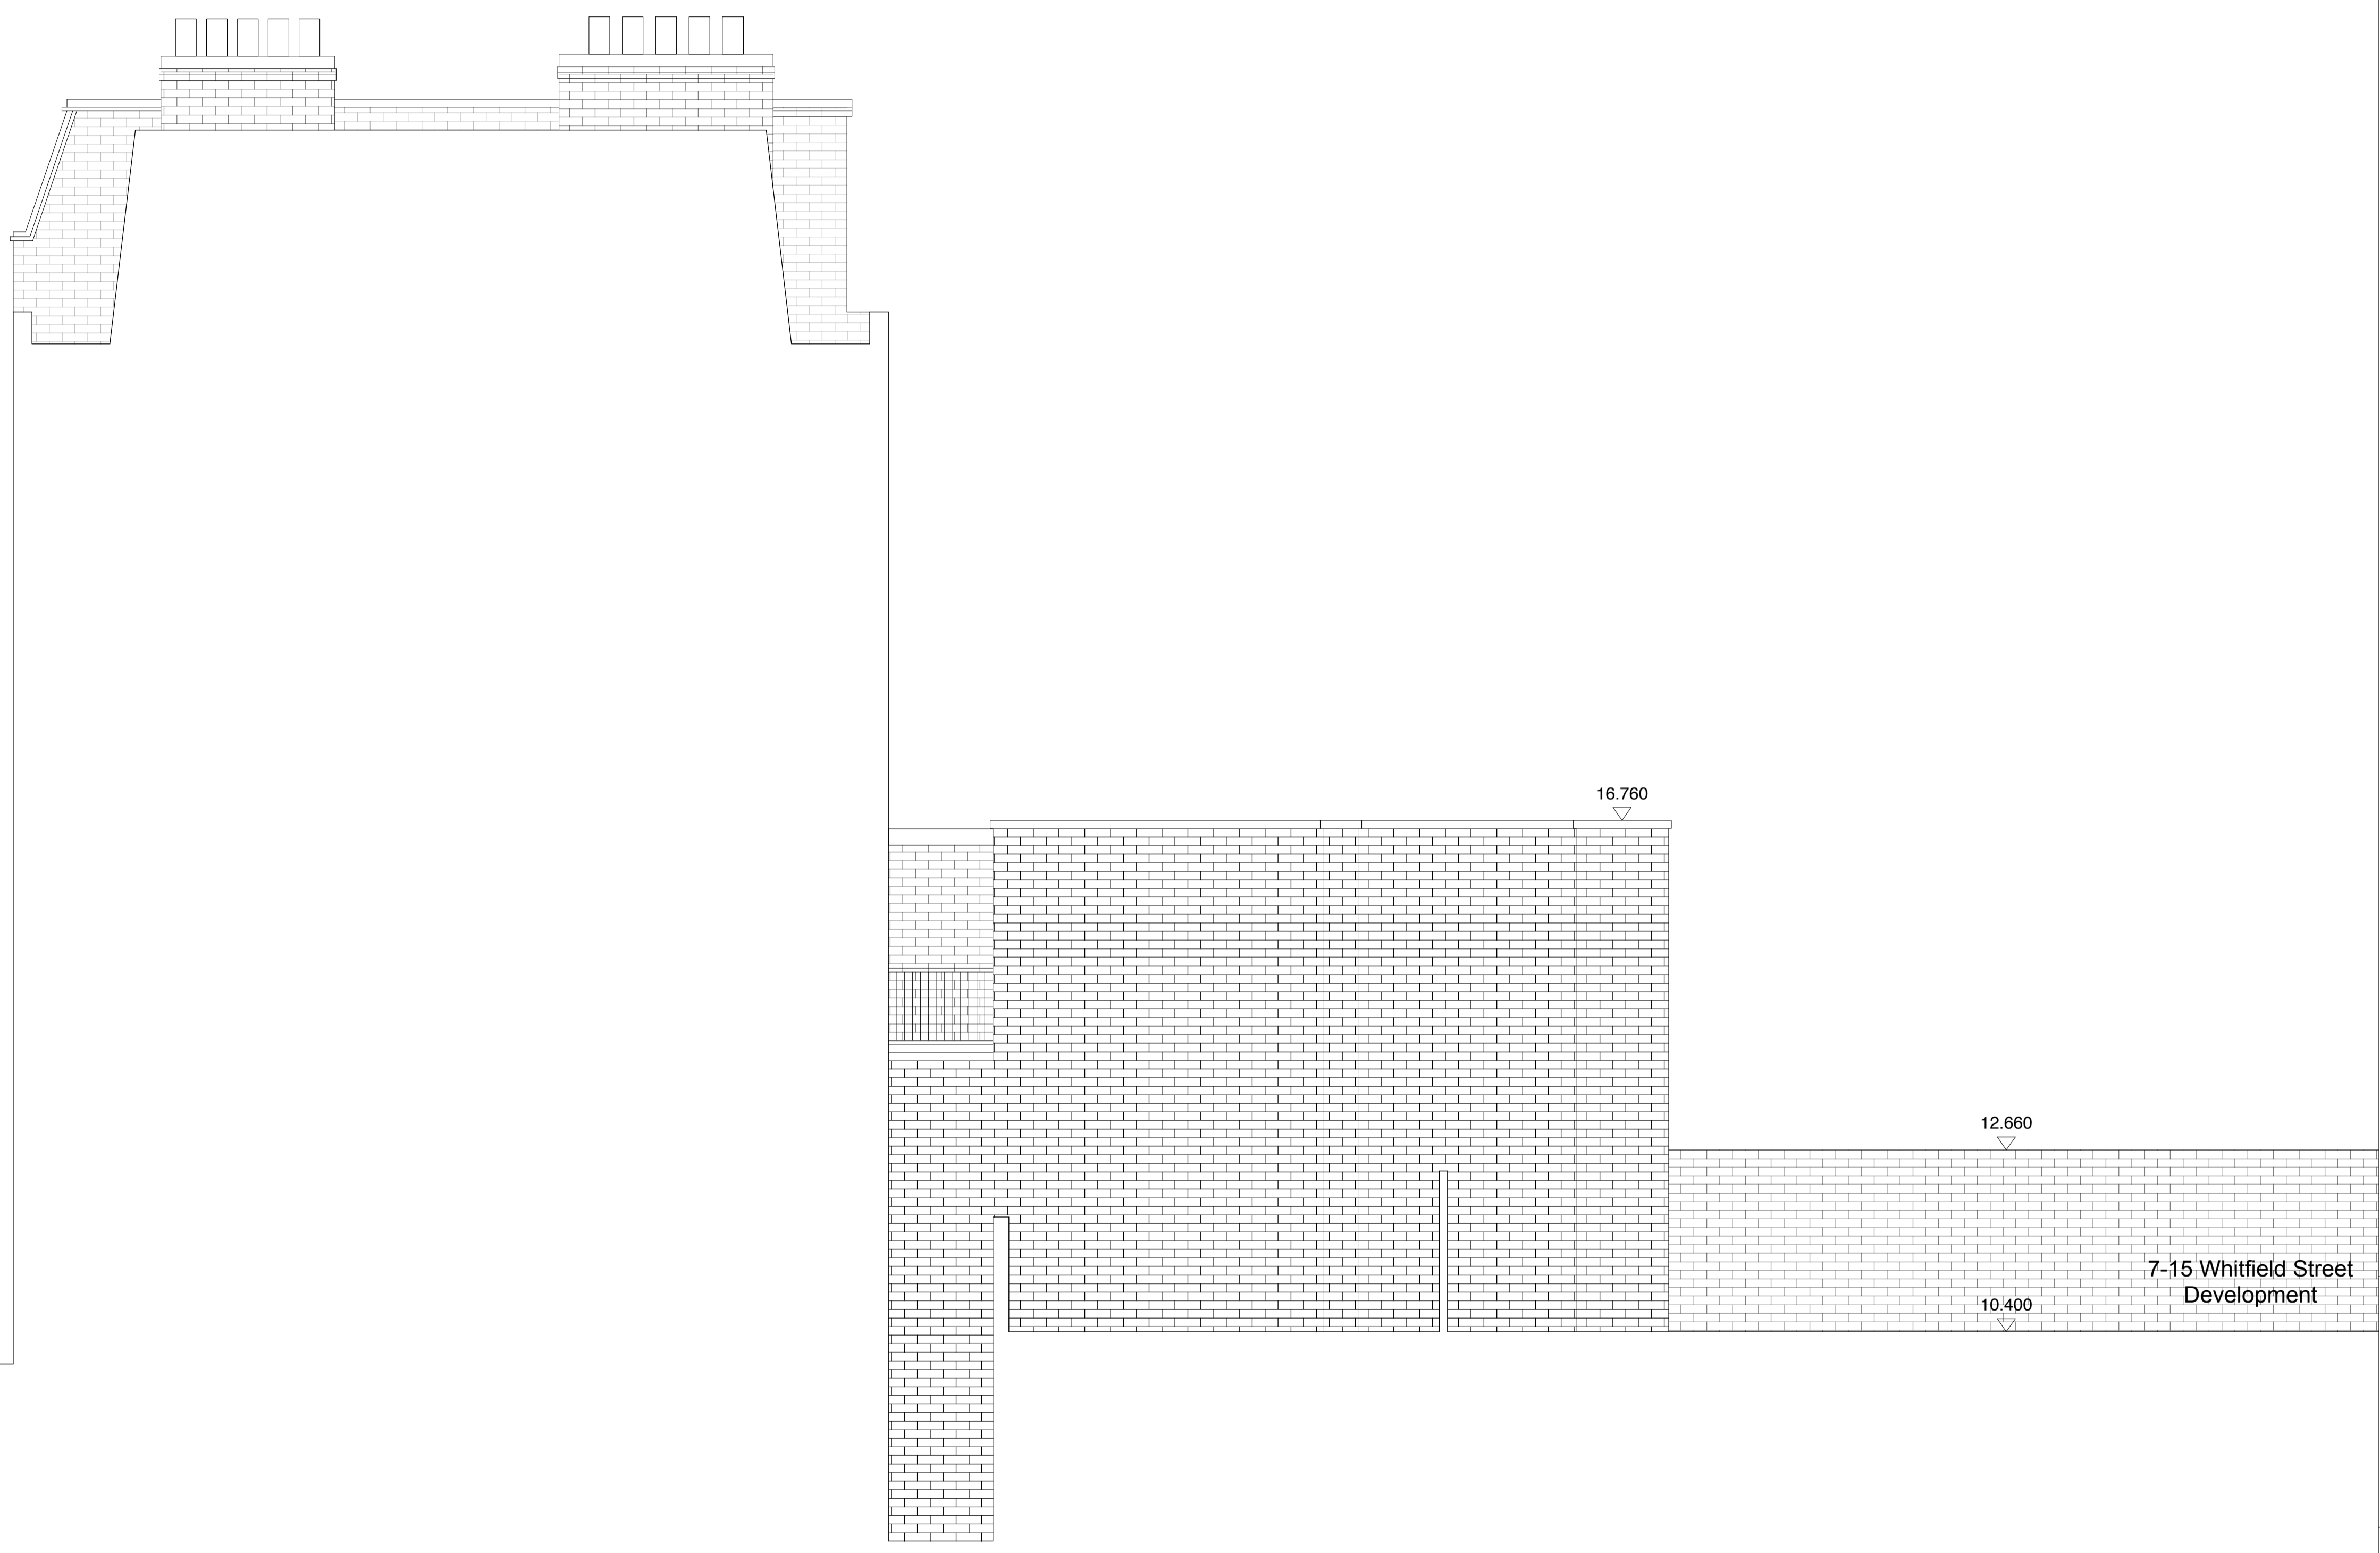

Charlotte Street

10.000

16.760


12.660

10.400

7-15 Whitfield Street
Development

NOTES:

Survey drawn by THS Concepts Ltd

 

Planning	03.03.16	B
Draft Planning	16.02.16	A
Pre-planning	21.08.15	-
ISSUE:	date:	revision:

Studio Stassano

24 Cheval Place
London SW7 1ER
United Kingdom

T +44 (0)20 37547431
M +44 (0)77 9669 4196
E info@studiostassano.com
www.studiostassano.com

Project
28 Charlotte Street


Drawing
Existing Side Elevation

Drawing No.
CH(00)A05

Job No.	Date	Scale
CH01	12.08.15	1:100@A3 1:50@A1

NOTES:

Survey drawn by THS Concepts Ltd

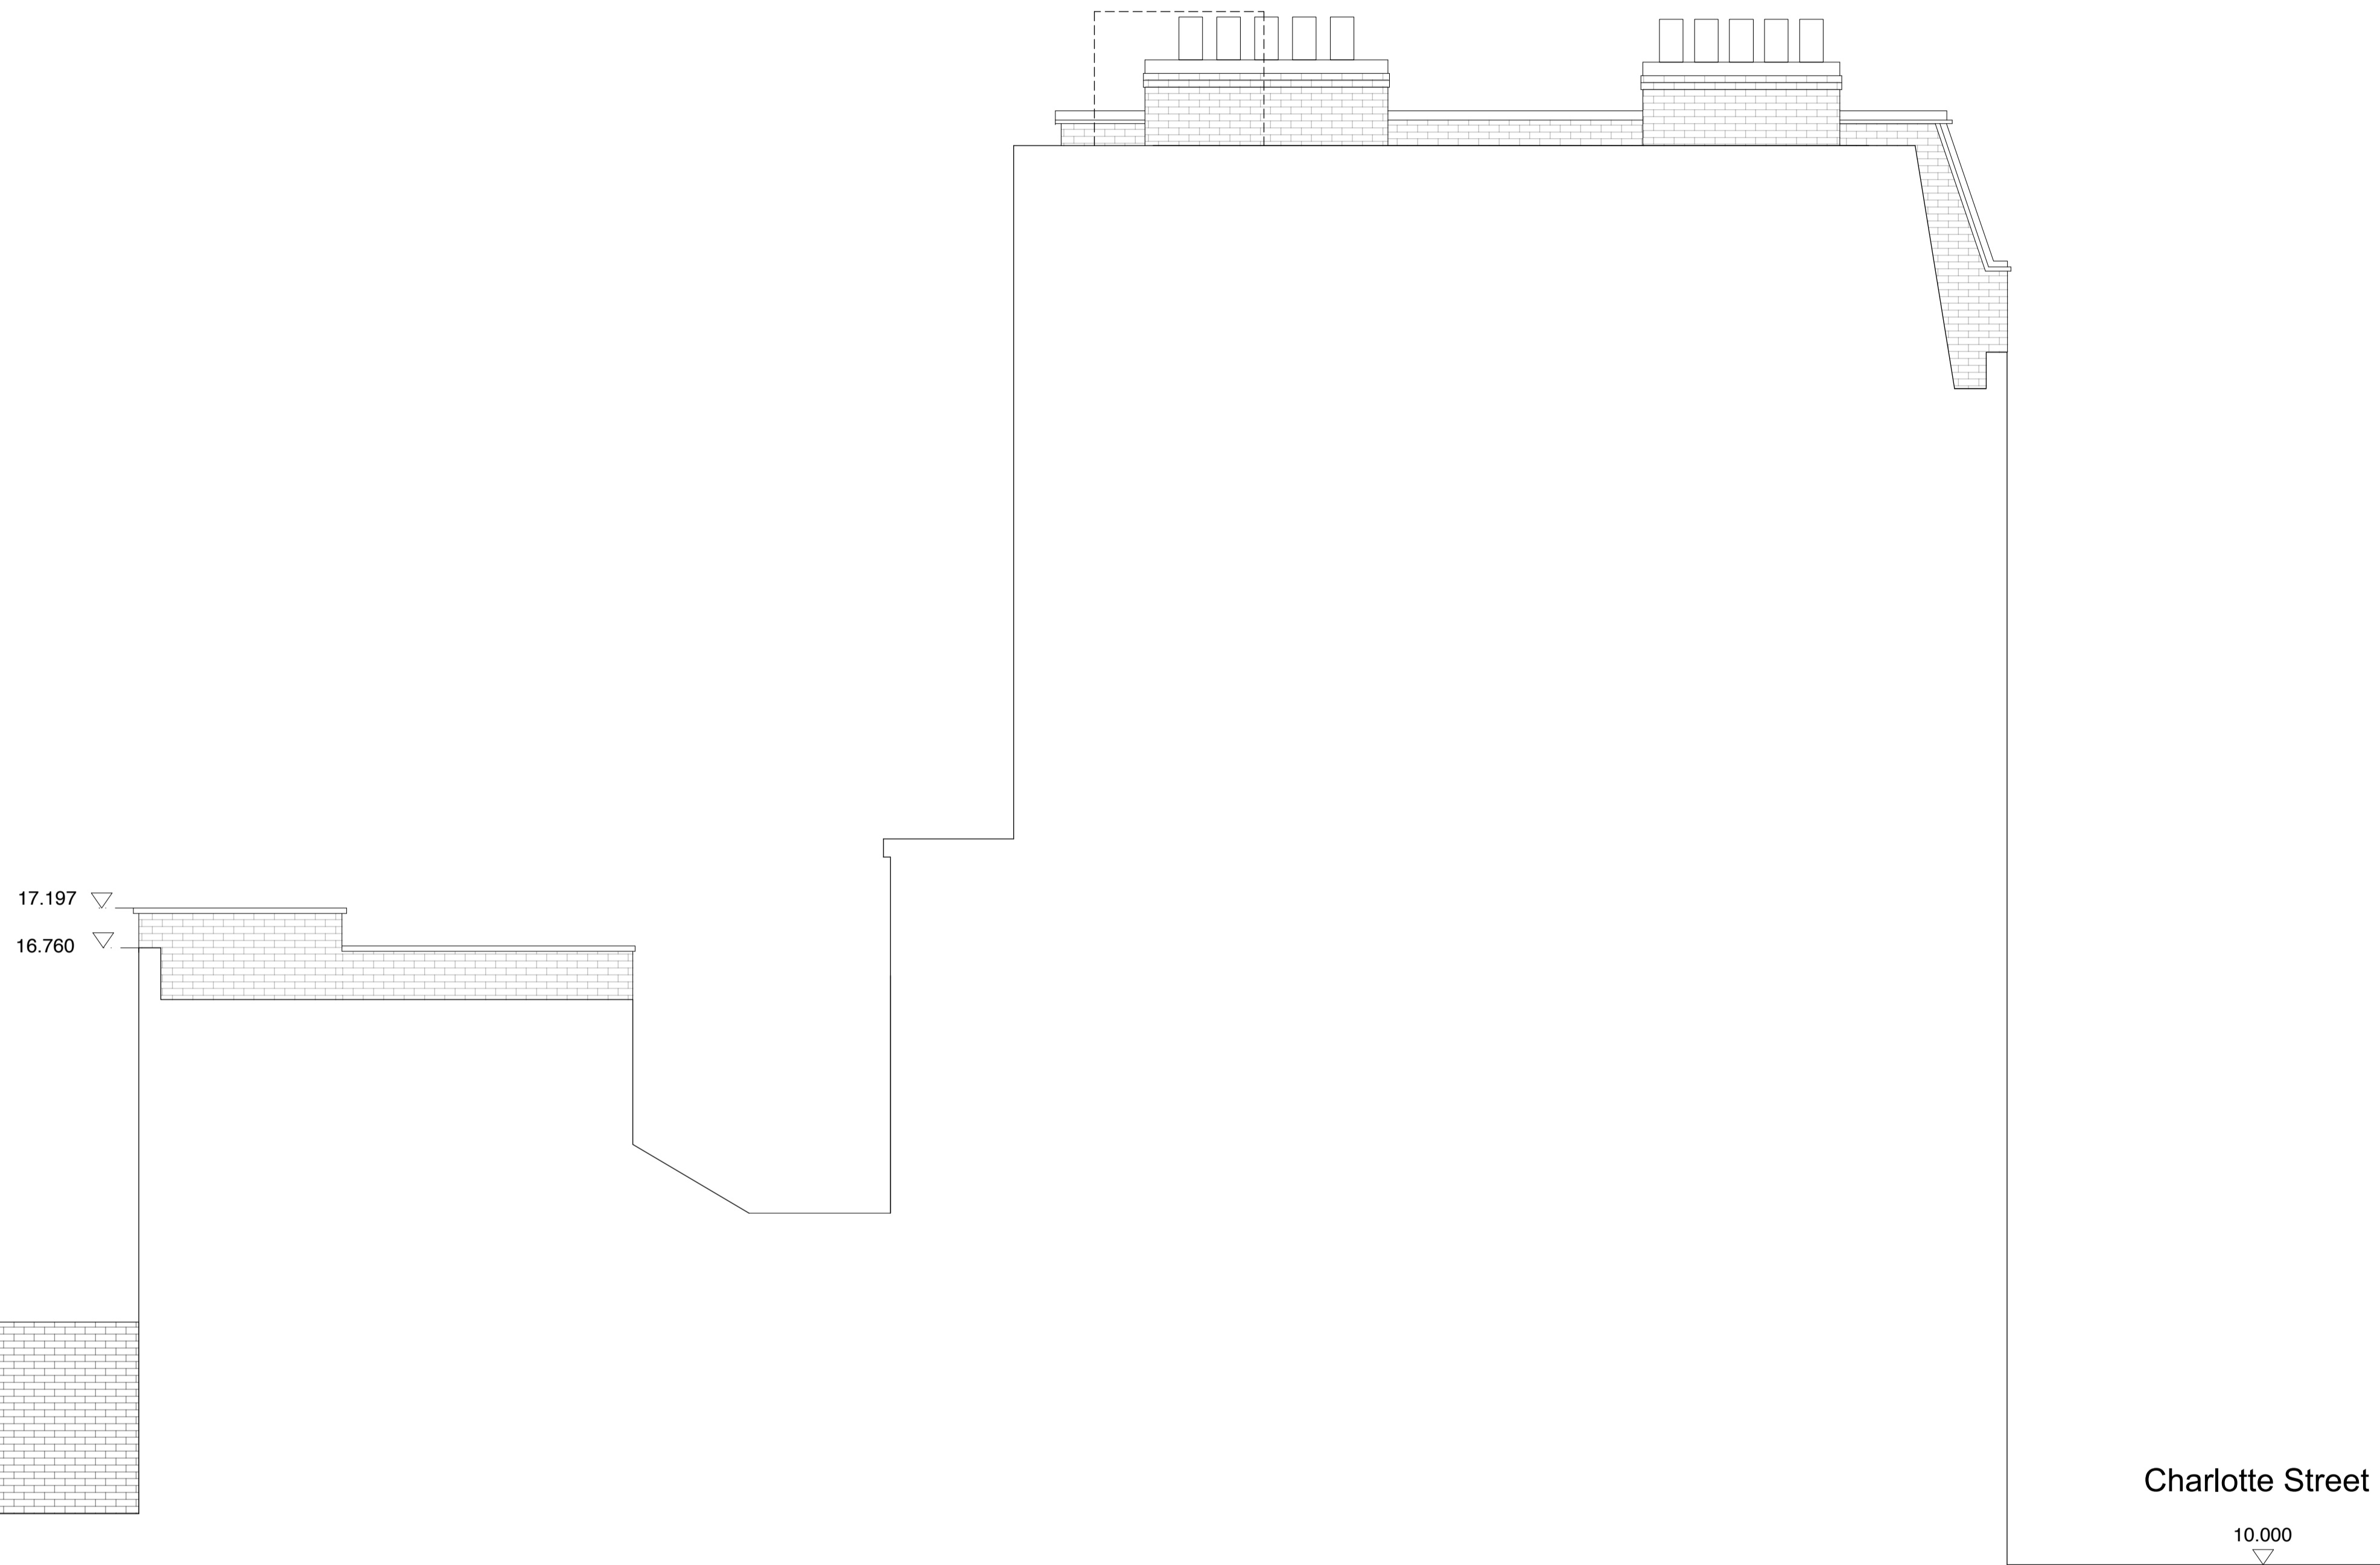

Crabtree Fields



Planning	03.03.16	-
ISSUE:	date:	revision:

Studio Stassano

24 Cheval Place
London SW7 1ER
United Kingdom

T +44 (0)20 37547431
M +44 (0)77 9669 4196
E info@studiostassano.com
www.studiostassano.com

Project
28 Charlotte Street

Drawing
Existing Side Elevation 2

Drawing No.
CH(00)A06

Job No.	Date	Scale
CH01	12.08.15	1:100@A3 1:50@A1