



NOTES
 DO NOT SCALE FROM THIS DRAWING.
 CONTRACTOR TO CHECK ALL DIMENSIONS ON SITE.
 ANY DISCREPANCIES TO BE REPORTED TO THE ARCHITECT IMMEDIATELY.
 COPYRIGHT RICK MATHER ARCHITECTS LLP ©

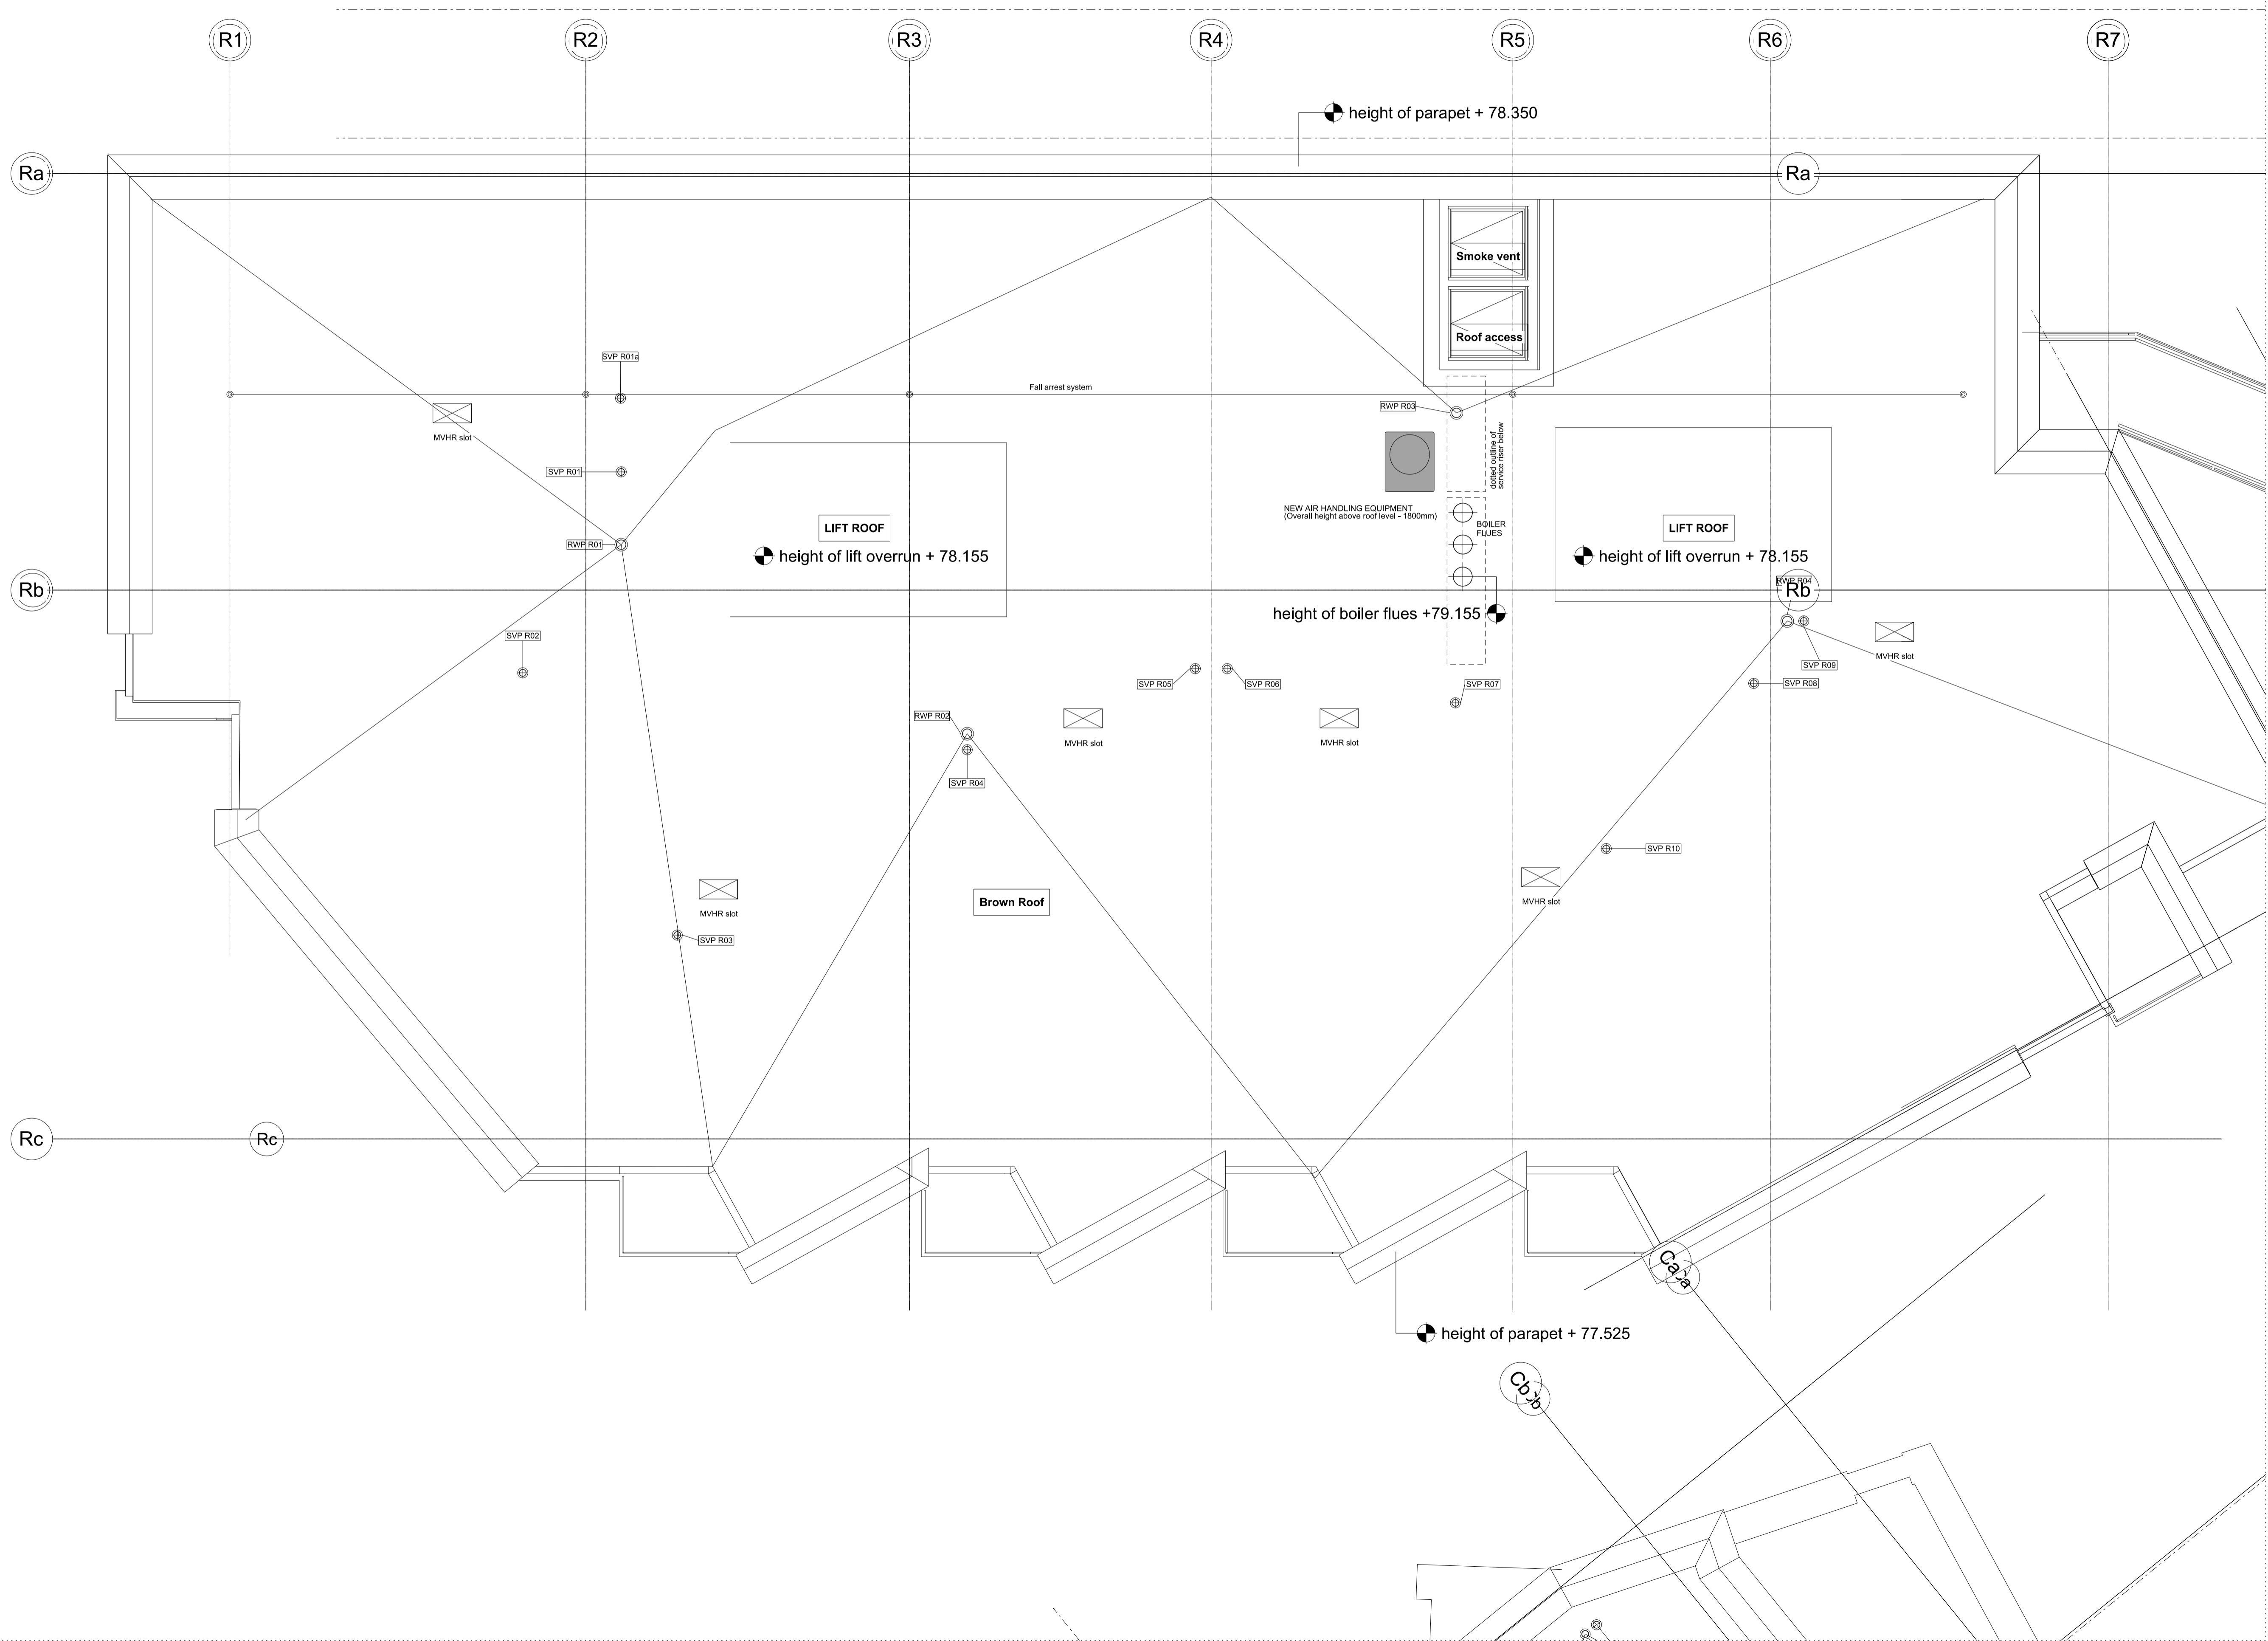

REVISIONS

| REV | DATE | DESCRIPTION |
|-----|----------|------------------------------|
| PL1 | 10.03.16 | RAYDON AIR HANDLING PLANNING |

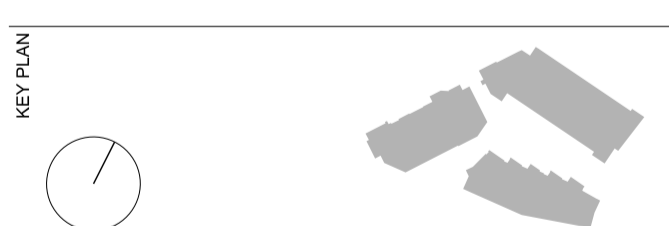

STATUS
PLANNING

RICK MATHER ARCHITECTS ©
 123 Camden High Street London NW1 7JR
 T: 020 7284 1727 F: 020 7287 7526
 info@rickmather.com www.rickmather.com

JOB
Chester Balmore
 Retail Units
 Highgate, London

TITLE
PROPOSED
 ROOF PLAN

| DRAWN | TP | JOB # | DRG # | REV |
|---------|----------|-------|-------|----------|
| DB | SCALE@A1 | 574 | 19405 | PL1 |
| CHECKED | SCALE@A1 | 1:50 | SIZE | A1 |
| | 1:100 | | A3 | DATE |
| | | | | FEB 16 |
| | | | | REV/DATE |
| | | | | 10.03.16 |