


Information contained within this drawing is the sole copyright of HDDA Ltd, and is not to be reproduced without express permission. No implied licence exists. This drawing not to be used for land transfer or valuation purposes. Do not scale from this drawing. All dimensions & levels are to be checked on site by the contractor. Issued for purposes indicated only. Drawing errors and omissions to be reported to the architect.

Notes

- RETAIL USE
- COMMUNITY USE
- COMMUNAL USE
- RESIDENTIAL USE

Revisions

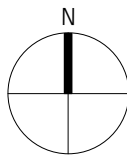

**HARPER
DOWNIE**
CREATIVE
ARCHITECTURE

Gate House
1 St John's Square
London EC1M 4DH

T +44 20 7490 7674
studio@harperdownie.com
www.harperdownie.com

Client
Heathside Preparatory School

Project
82 Heath Street
NW3 1DN

Drawing Title
General Arrangement
Proposed Floor Plans

Status
Planning


Drawn
CW

Checked
VC


Scale
1:50@A1, 1:100@A3

Date
Feb 2016

Drwg. No. & Revision
100acres-GA00-P1

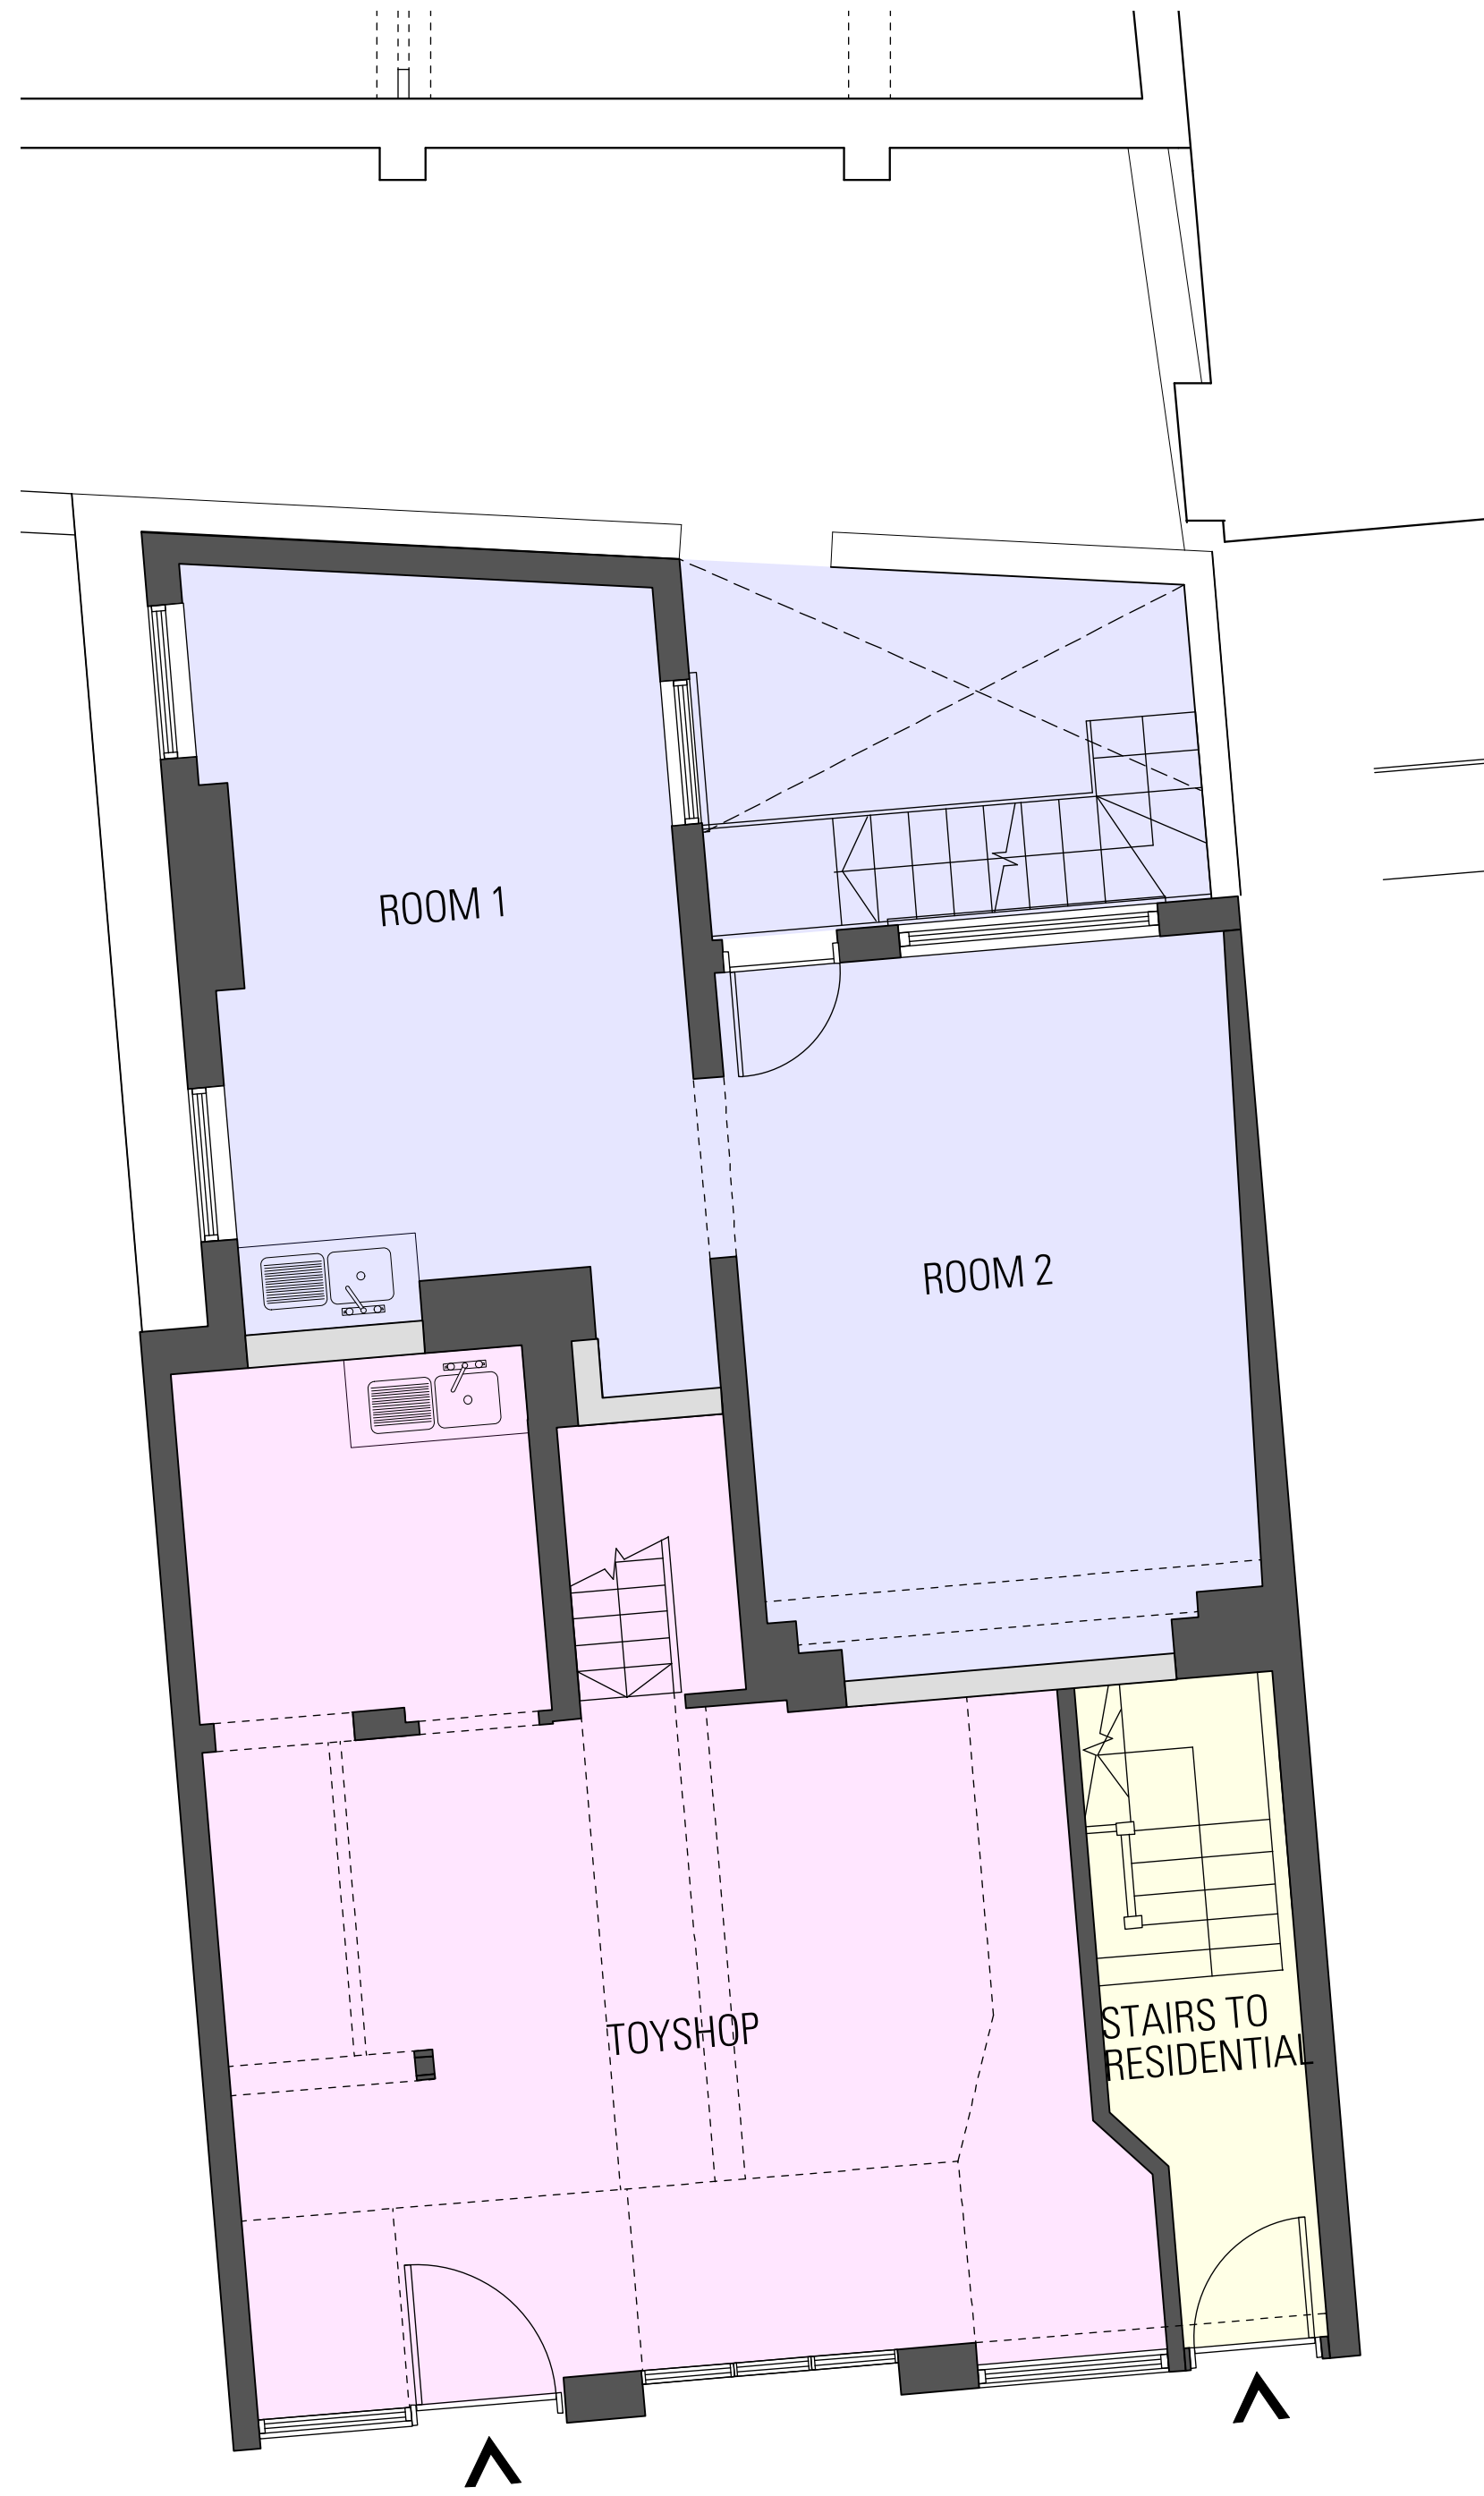

00 Proposed Ground Floor
Scale 1:50@A1, 1:100@A3

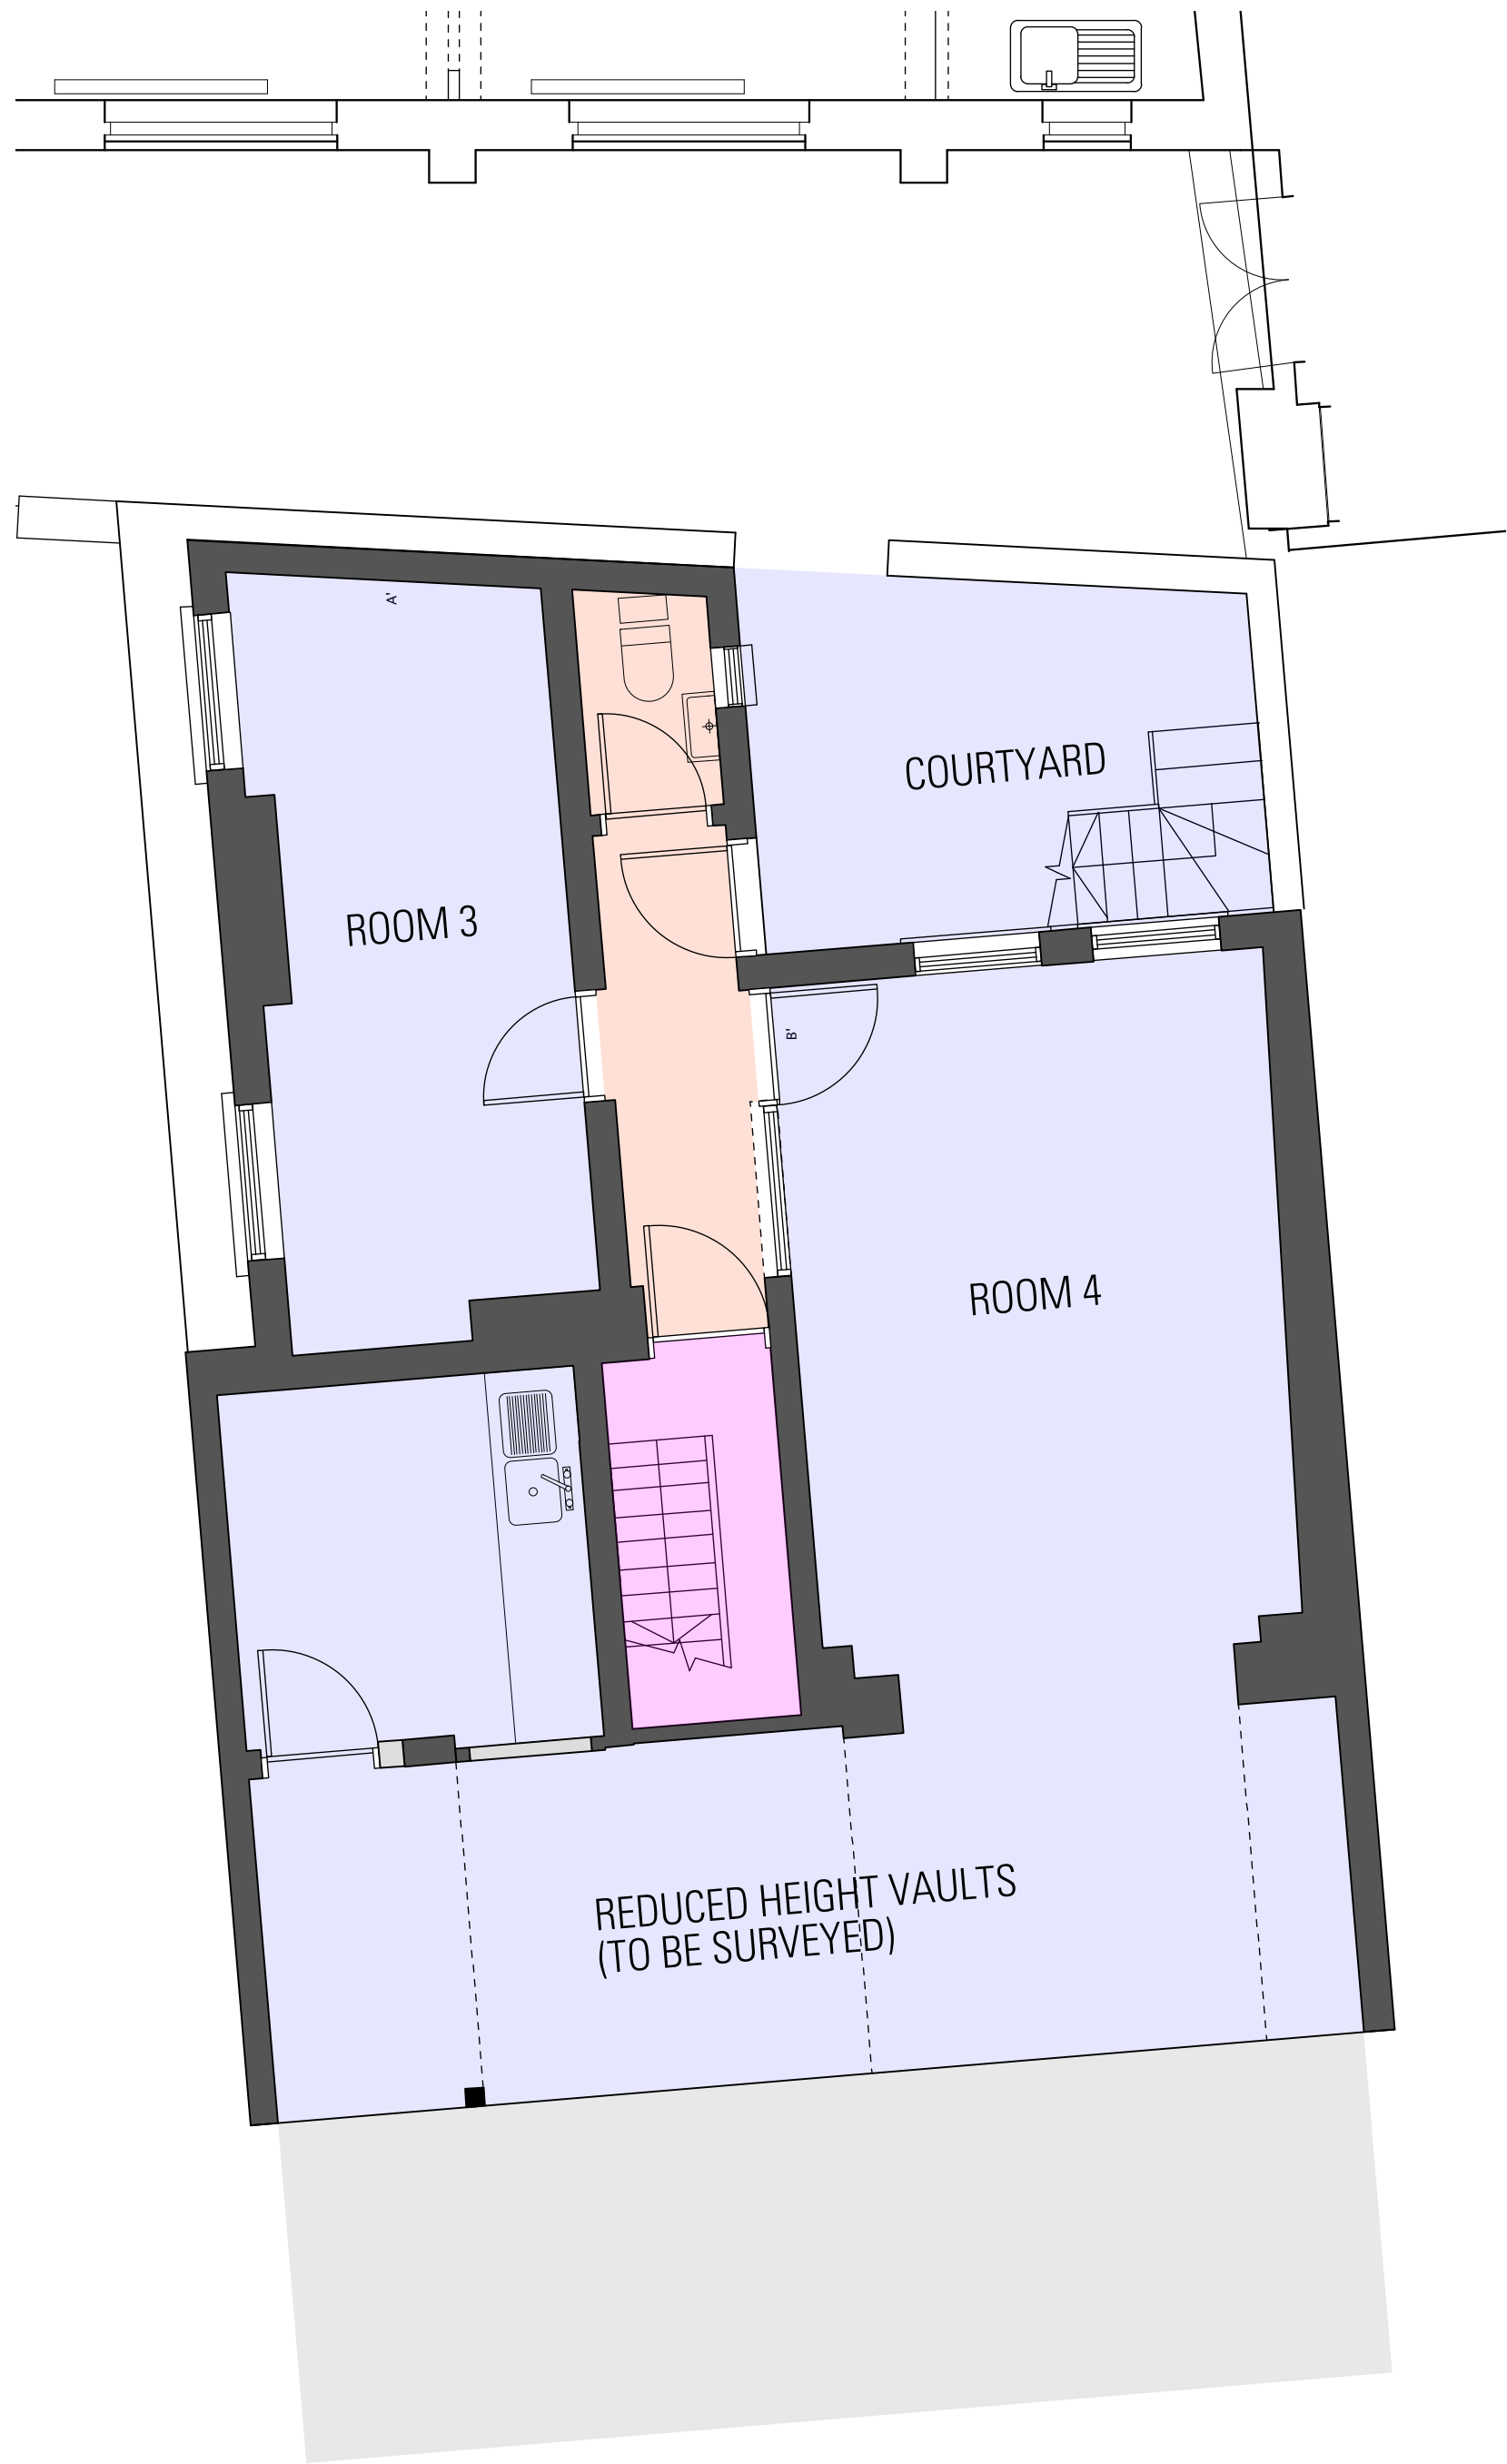

01 Proposed Lower Ground Floor
Scale 1:50@A1, 1:100@A3

0m 1m 2m 5m 10m