



Notes

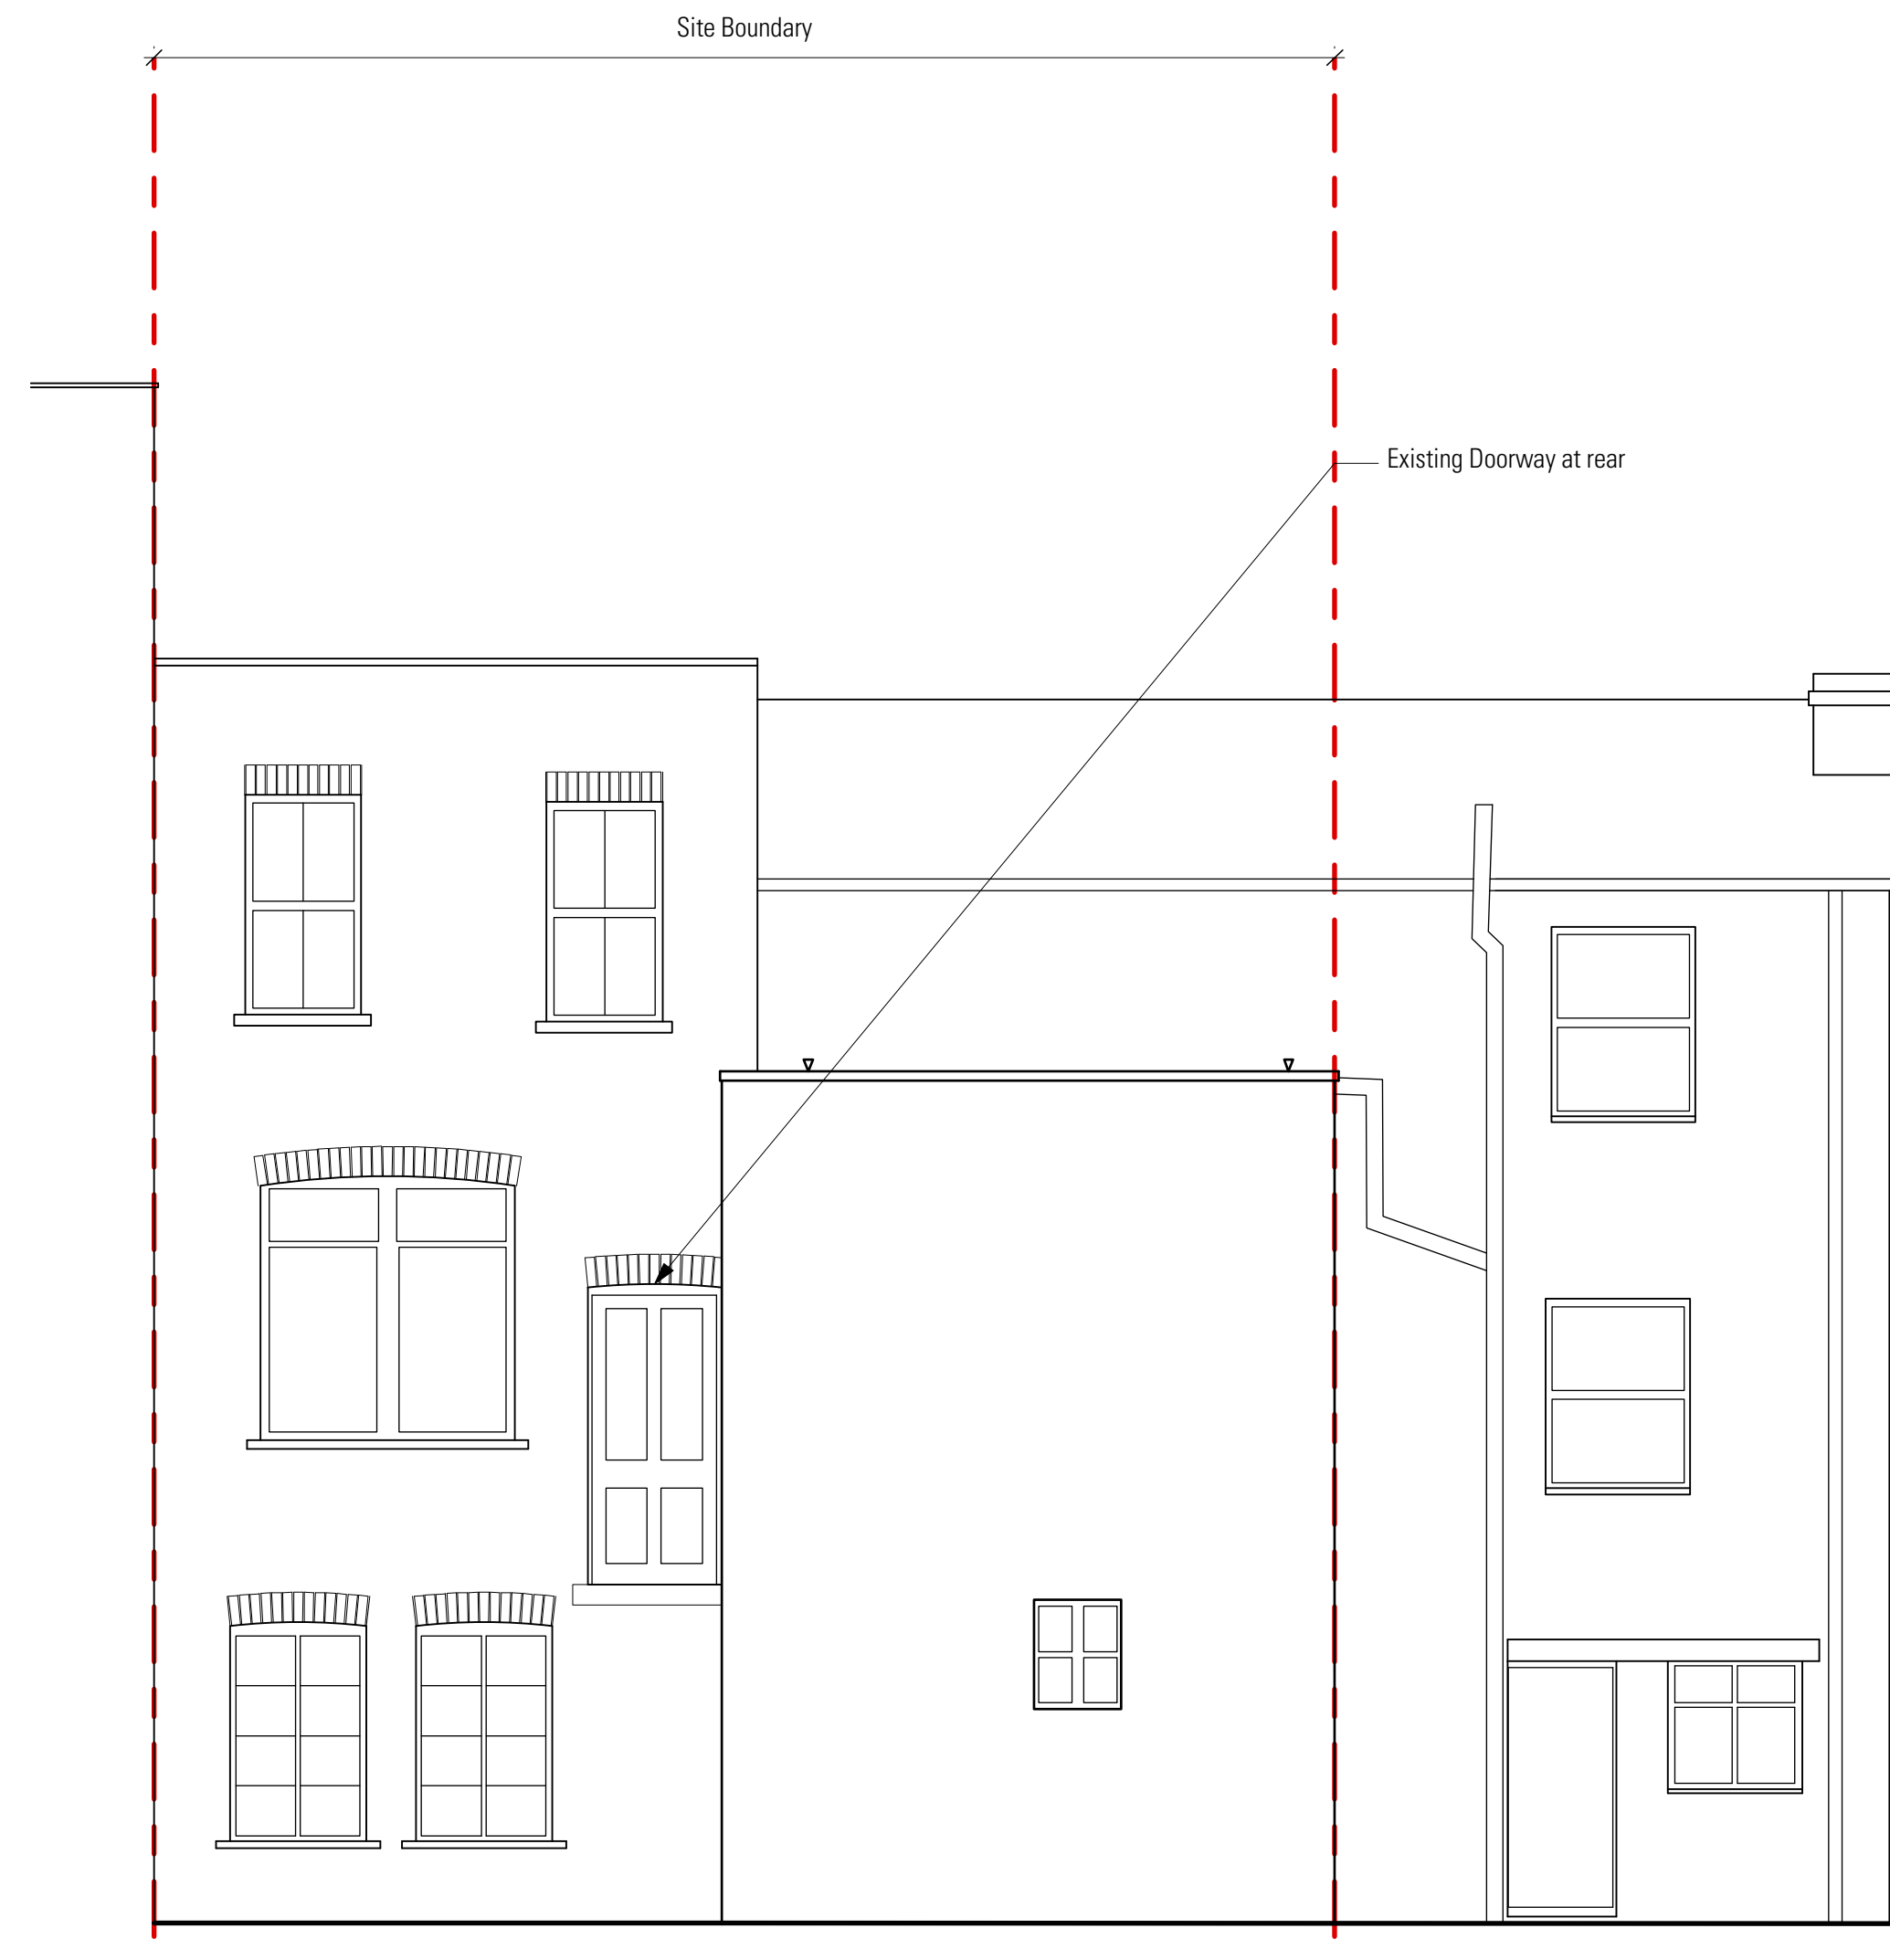


01 Existing Elevation 01
Scale 1:50@A1, 1:100@A3

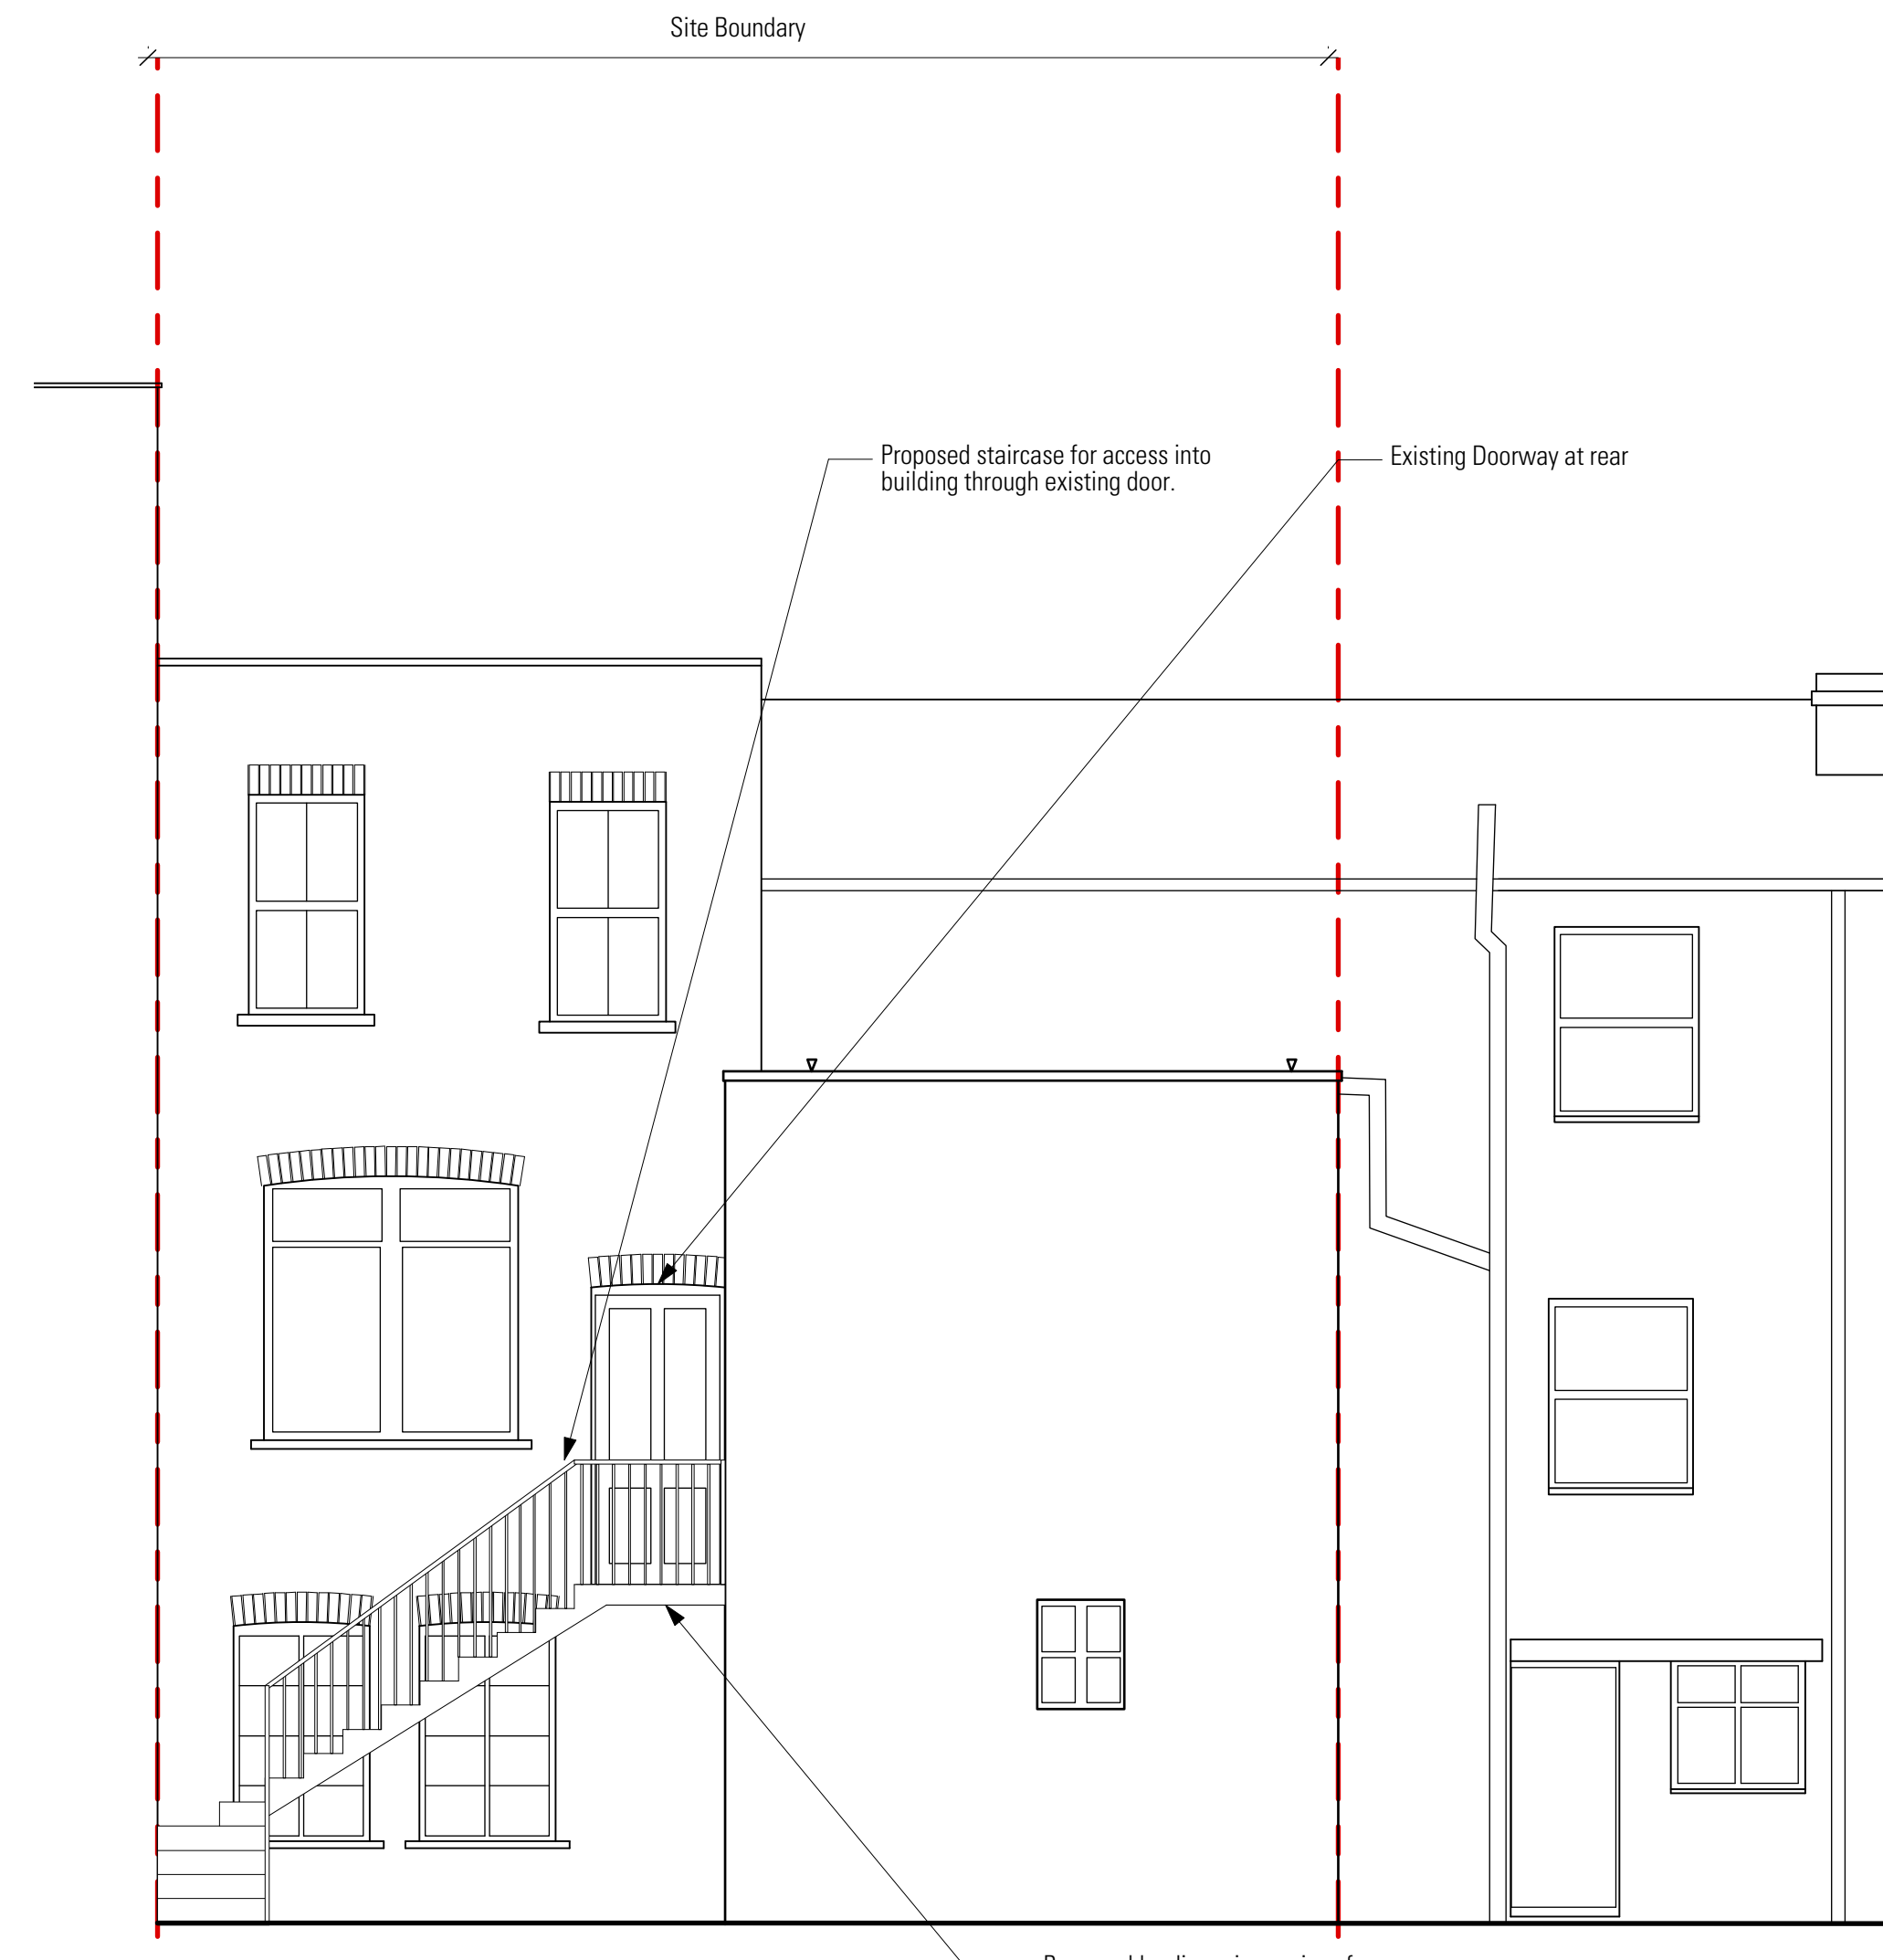

01 Proposed Elevation 01
Scale 1:50@A1, 1:100@A3



Revisions

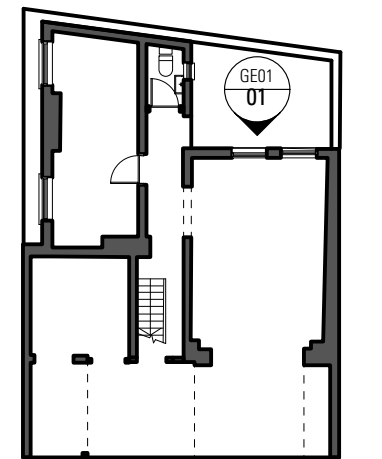

KEY PLAN

**HARPER
DOWNIE**
CREATIVE
ARCHITECTURE

Gate House
1 St. John's Square
London EC1M 4DH

T +44 20 7490 7674
studio@harperdownie.com
www.harperdownie.com

Client
Heathside Preparatory School

Project
82 Heath Street
NW3 1DN

Drawing Title
Existing and Proposed General Rear Elevation

Status
Planning Drawn CW Checked VC

Scale
1:50@A1, 1:100@A3 Date
Feb 2016

Drwg. No. & Revision
100Acres-GE01-P1