


DO NOT SCALE OFF THIS DRAWING.  
 ALL DIMENSIONS MUST BE CHECKED  
 AND VERIFIED ON SITE BEFORE COMMENCING  
 ANY WORK OR  
 CONSTRUCTION.


ANY DISCREPANCIES MUST BE  
 REPORTED TO THE ARCHITECT  
 IMMEDIATELY.

THIS DRAWING REMAINS THE  
 COPYRIGHT OF THE ARCHITECT  
 AND NO PORTION SHOULD BE  
 COPIED WITHOUT THE PERMISSION  
 OF THE ARCHITECT.

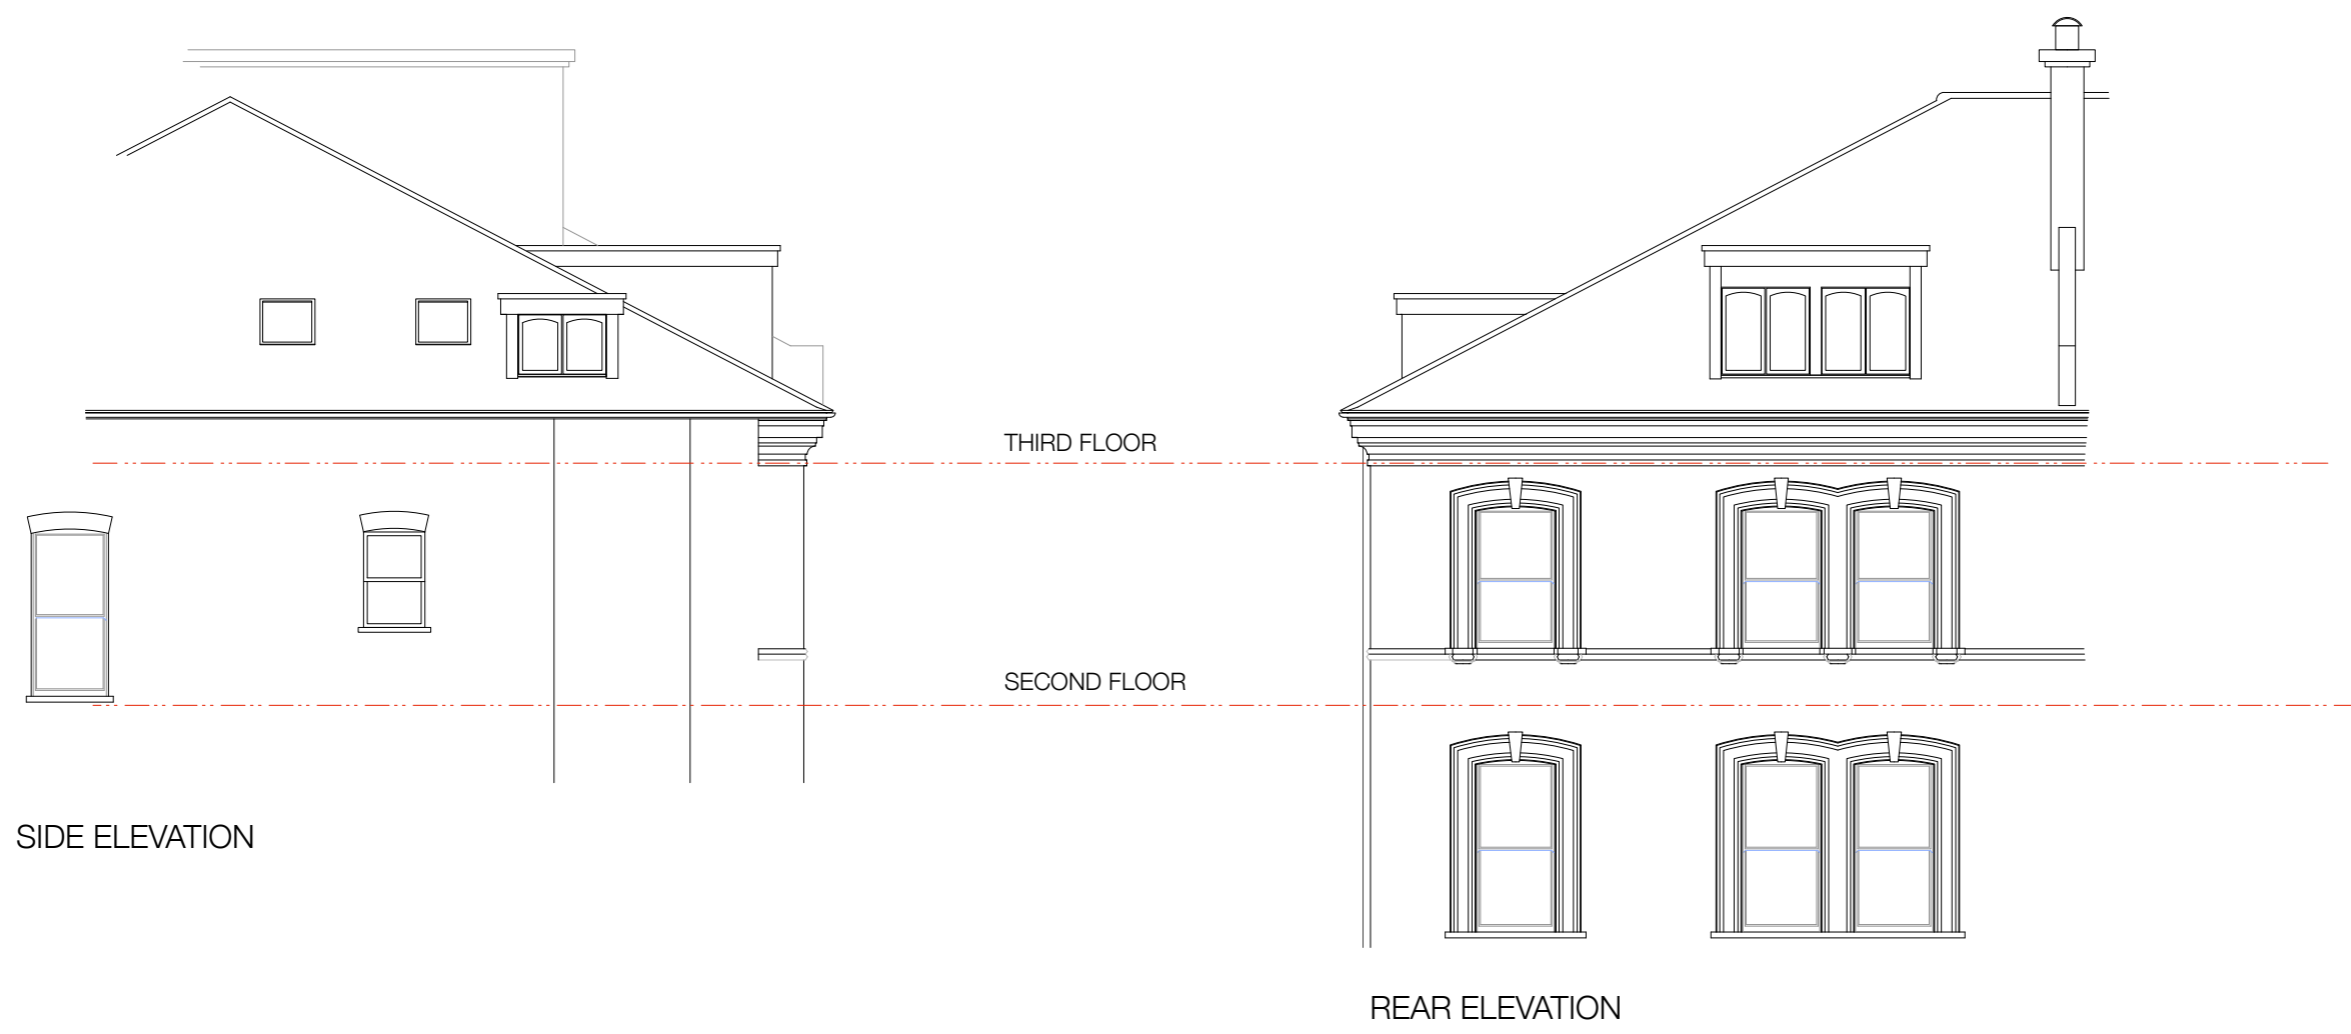


SIDE ELEVATION

REAR ELEVATION

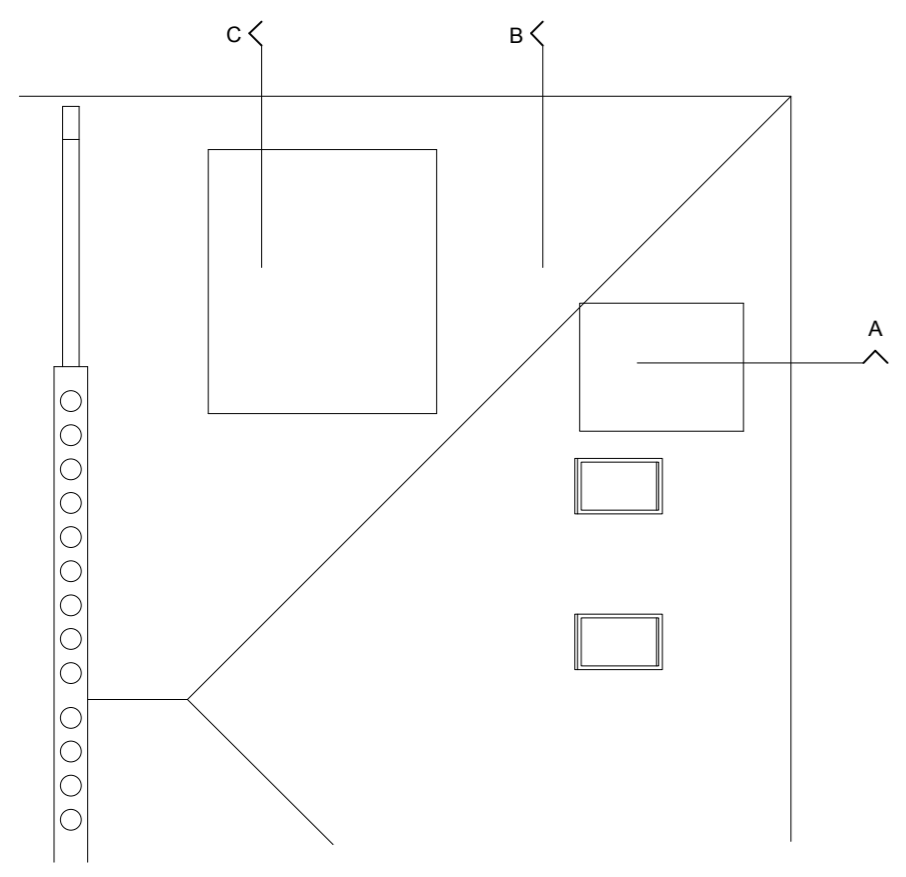

ROOF PLAN

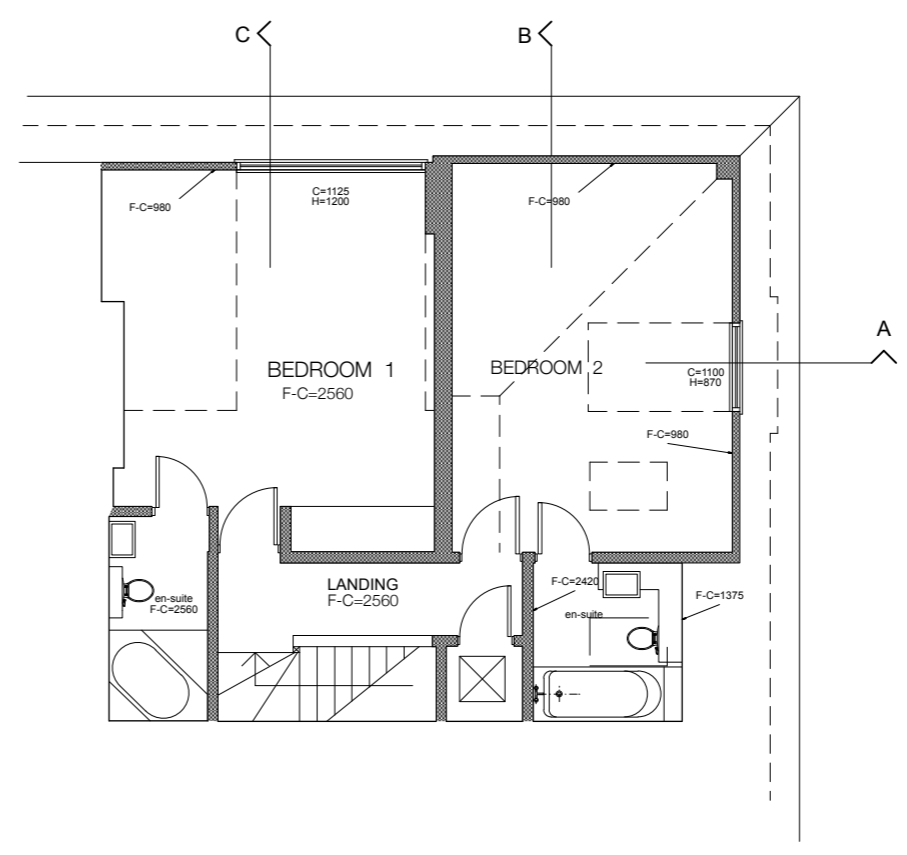

THIRD FLOOR PLAN

DWG.No.	152/1.02
CLIENT	ITHAI GOLDBERG
JOB TITLE	FLAT 5 39 BELSIZE AVE. LONDON NW3 4BN
DWG. TITLE	AS EXISTING PLANS & ELEVATIONS
Scale	1:100
Date	DECEMBER 2015

**ISSY GOLDBERG** AA Dip RIBA  
 ARCHITECT

6 DINGWALL GDNS.  
 TEMPLE FORTUNE  
 LONDON NW11 7ET

M: 07836 33 33 36  
 T: 020 8455 9157

Issy@IssyGoldberg.com