


EXISTING

This drawing must not be reproduced without permission.
Do not scale from drawing.
Contractor to check all dimensions on site.
Report discrepancies to the architect.

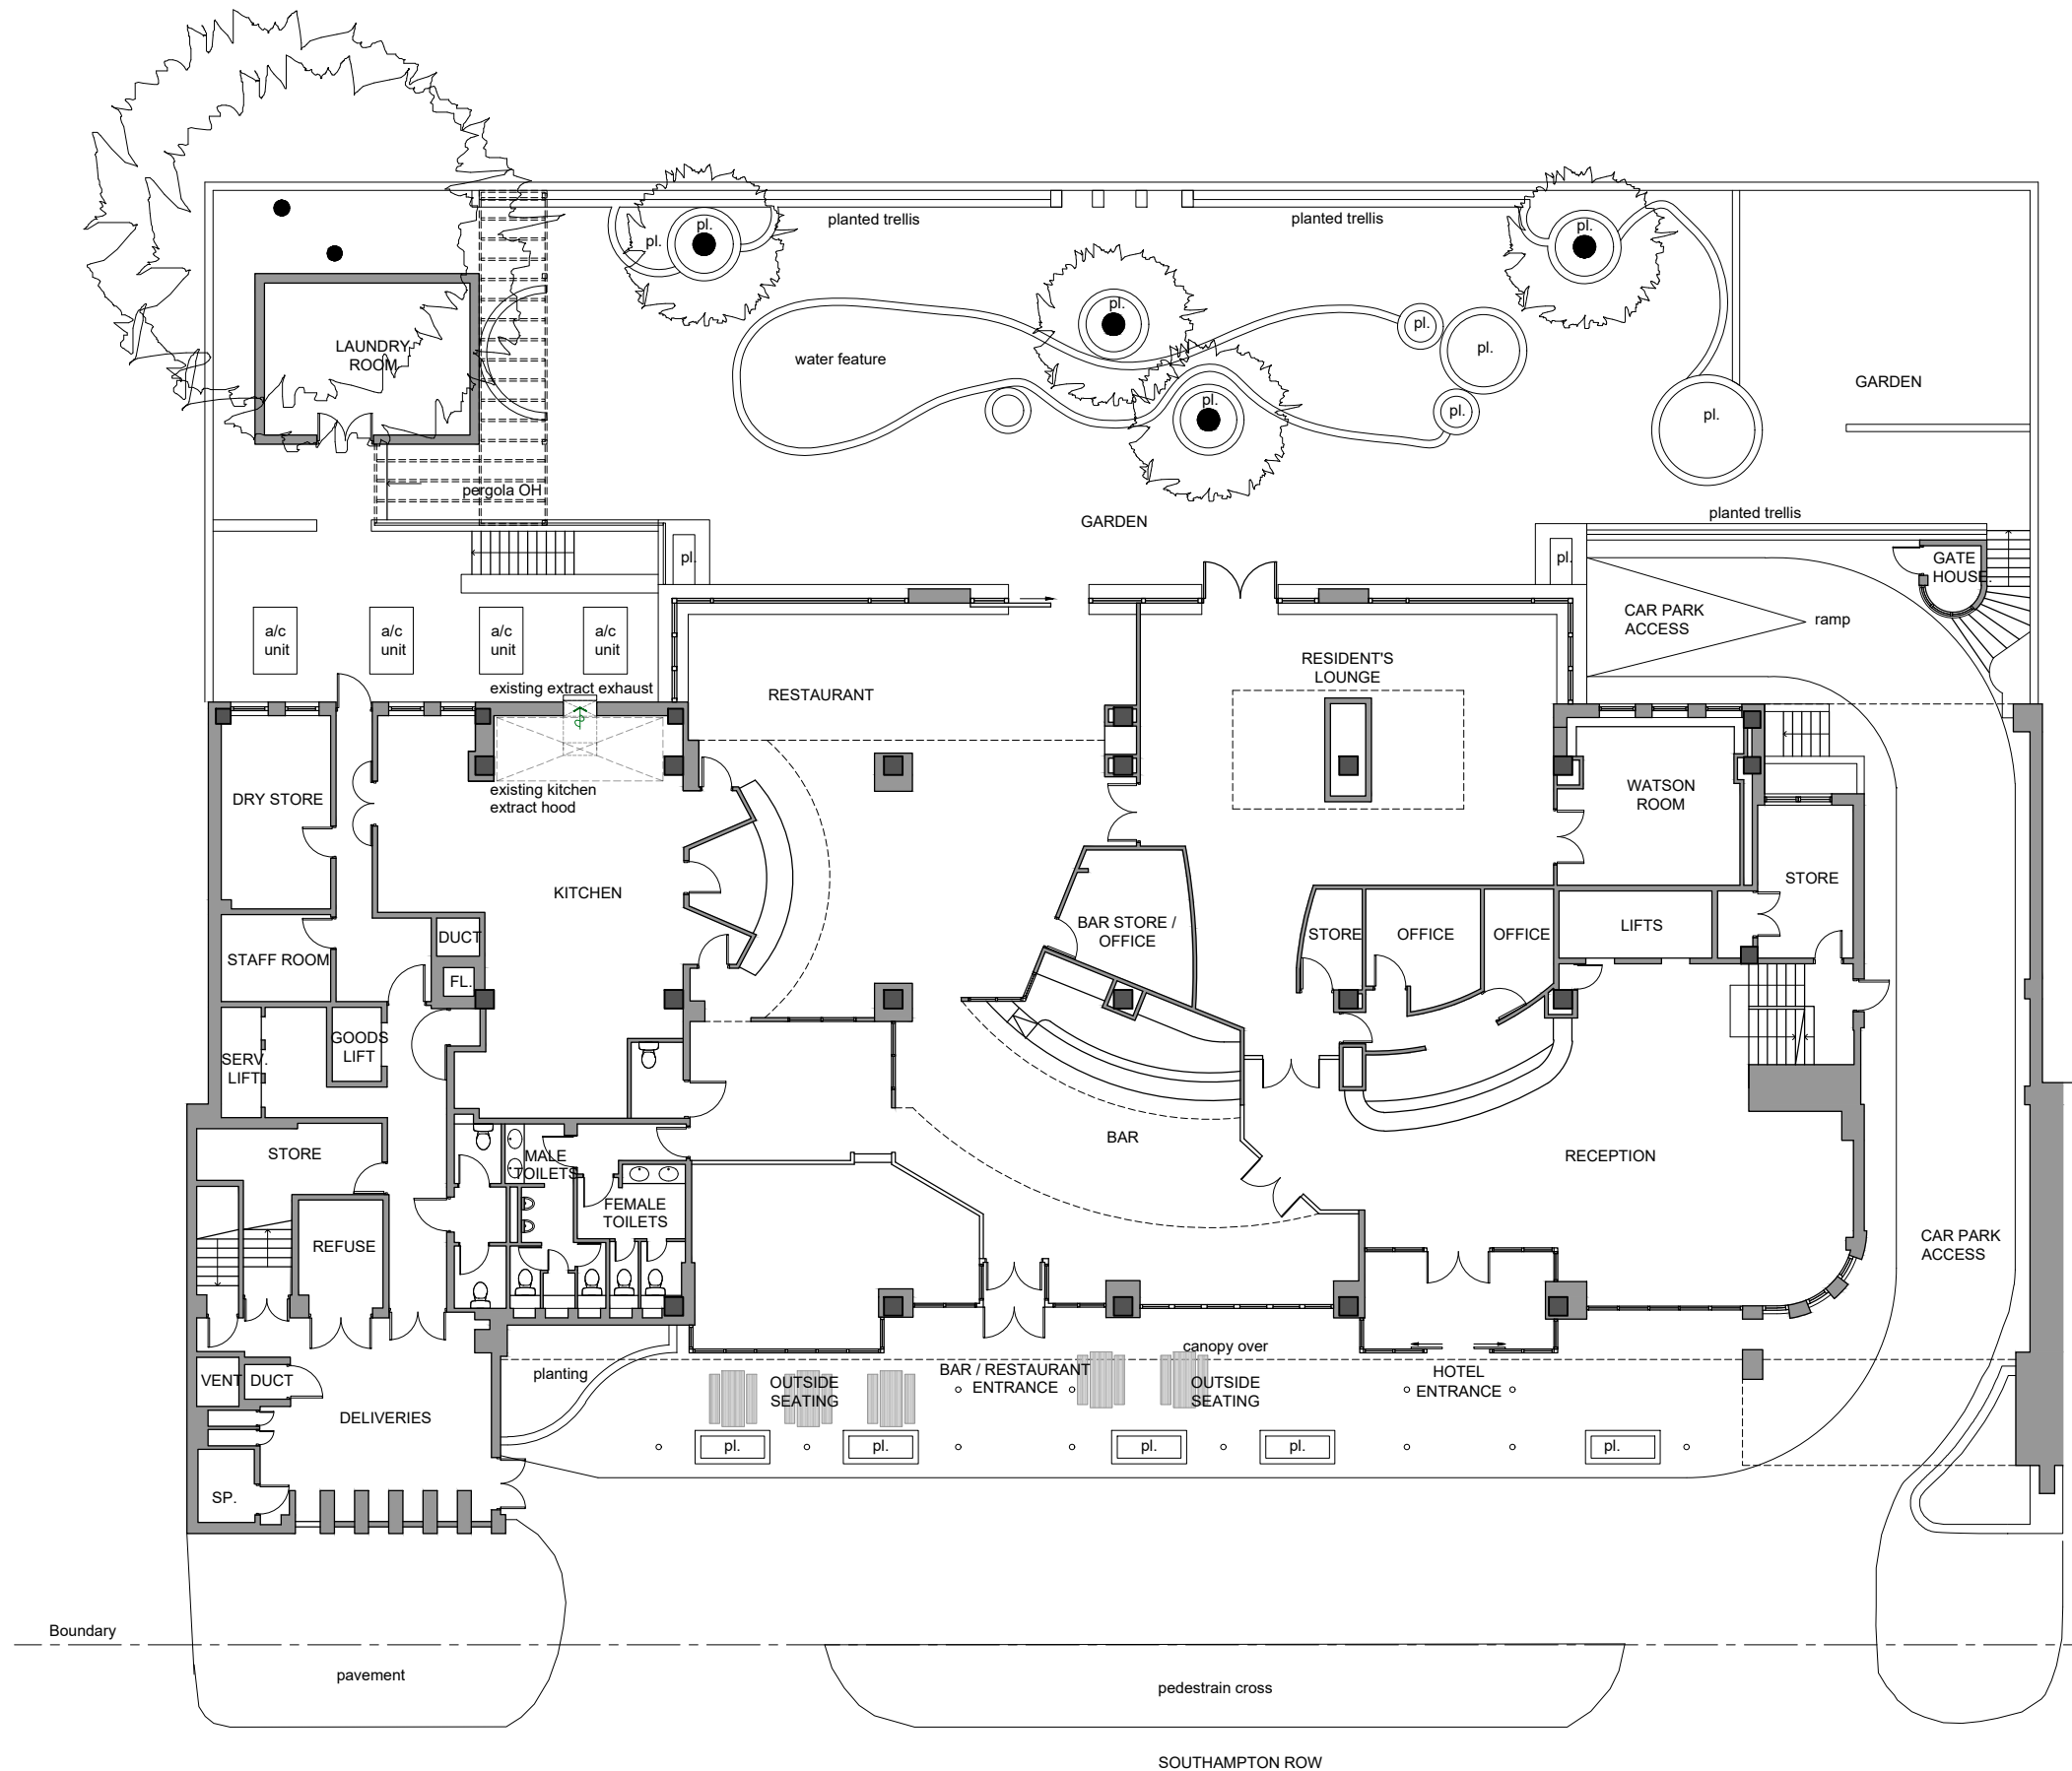

1 GROUND FLOOR PLAN
Scale: 1:100 @ A1

rev amendments date by



55 Kingstown Street
London NW1 8JP
T + 44 (0) 20 7436 1133
W ipa-architects.com

Project
THE BEDFORD HOTEL
83-98 SOUTHAMPTON ROW
LONDON
WC1B 4HD

Drawing title
EXISTING
GROUND FLOOR PLAN

Drawing Status
PLANNING

Date	12.01.16	Drawn by	WHL
Scale	A1 @ 1:100	A3 @ 1:200	
Drawing No.	12C7.EX.101	Rev	02
Cad File	12C7.EX.101 (EX.GR)		
© IPA Architects: All rights reserved.			

