
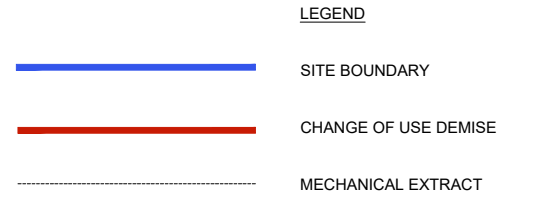


# PROPOSED

This drawing must not be reproduced without permission.  
Do not scale from drawing.  
Contractor to check all dimensions on site.  
Report discrepancies to the architect.

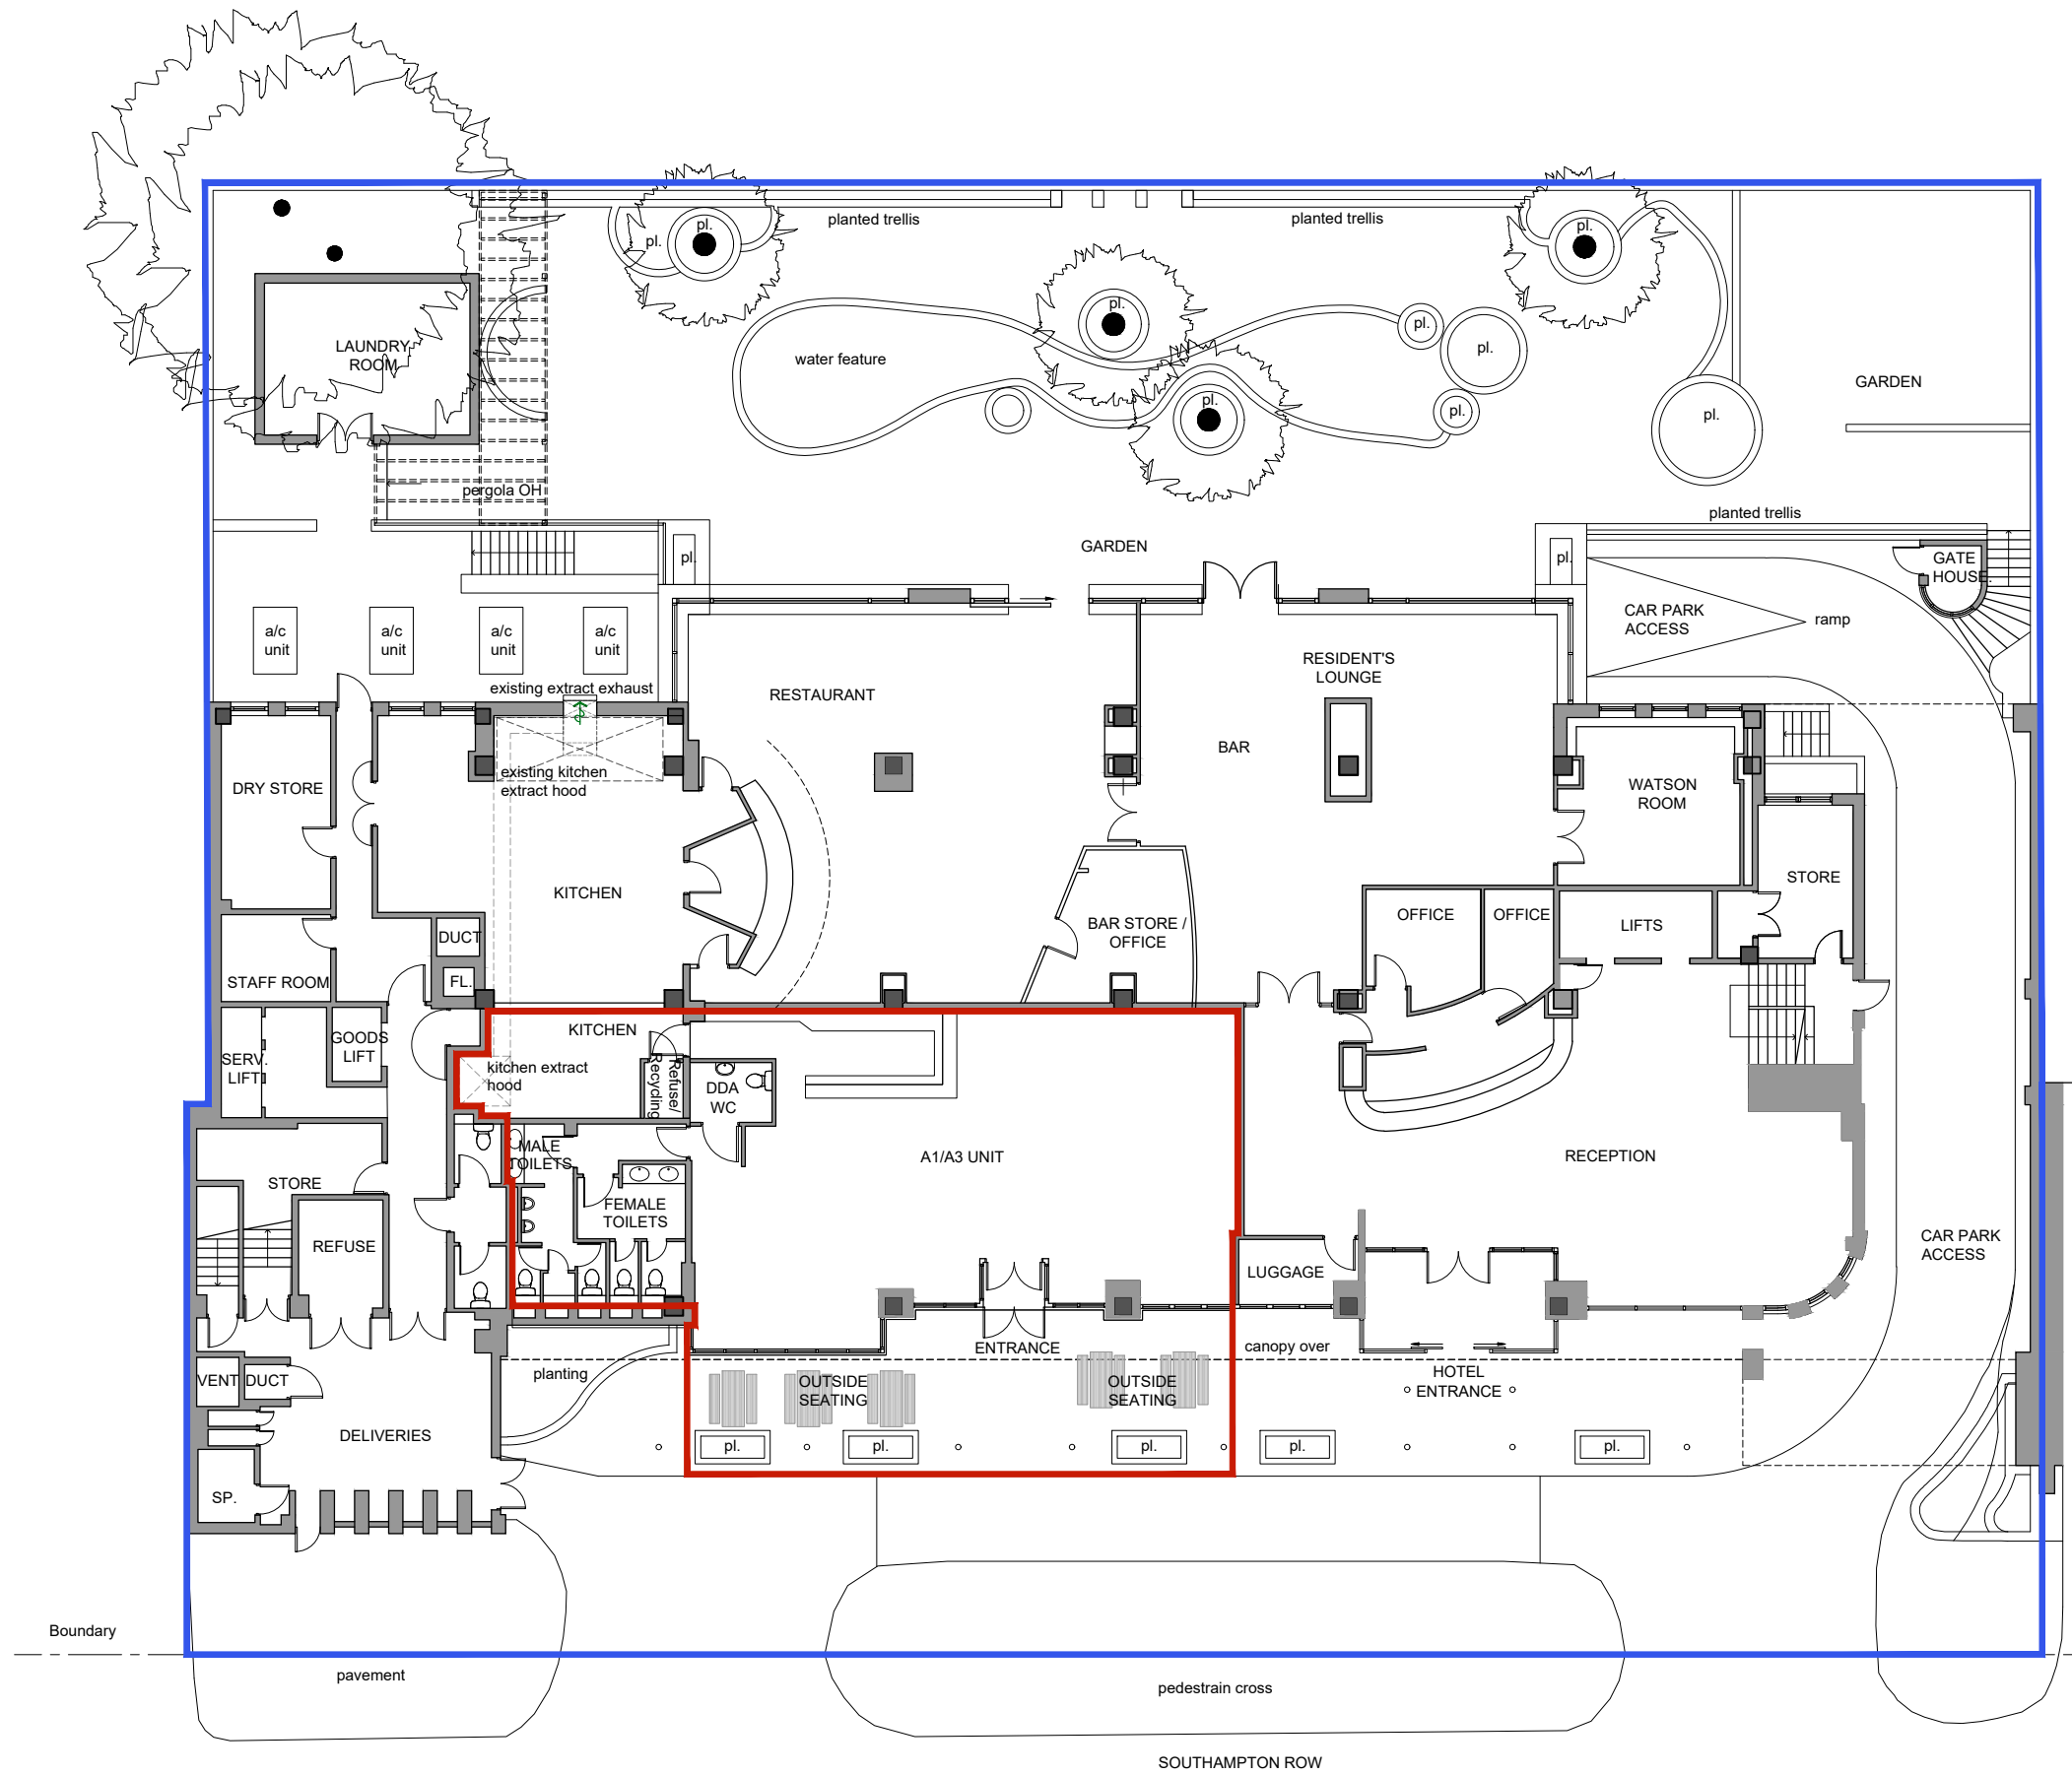

02	18.02.2015RW	* Revise DDA toilet
		* Add refuse area
		* Add outdoor seating
01	15.02.2015RW	* Update notes & add new extract duct and hood.
00	05.02.16 WHL	* ISSUED FOR COMMENT
rev	amendments	date by

architects  
**ipa**  
55 Kingstown Street  
London NW1 8JP  
T + 44 (0) 20 7436 1133  
W ipa-architects.com

Project  
**THE BEDFORD HOTEL**  
83-98 SOUTHAMPTON ROW  
LONDON  
WC1B 4HD

Drawing title  
**PROPOSED**  
**GROUND FLOOR PLAN**

Drawing Status  
**PLANNING**

Date	02.02.16	Drawn by	WHL
Scale	A1 @ 1:100	A3 @ 1:200	
Drawing No.	12C7.LO.102	Rev	04
Cad File	12C7.LO.102 (GR)		
© IPA Architects. All rights reserved.			

1 GROUND FLOOR PLAN  
Scale: 1:100 @ A1

