


NOTES:
 DO NOT SCALE. FIGURED DIMENSIONS ONLY TO BE TAKEN FROM THIS DRAWING. CHECK DIMENSIONS ON SITE AND REPORT DISCREPANCIES TO THE ARCHITECT.
 THIS DRAWING IS PROTECTED BY COPYRIGHT.
 ALL AREAS HAVE BEEN MEASURED FROM CURRENT DRAWINGS. THEY MAY VARY BECAUSE OF (E.G) SURVEY, DESIGN DEVELOPMENT, CONSTRUCTION TOLERANCES, STATUTORY REQUIREMENTS OR RE-DEFINITION OF THE AREAS TO BE MEASURED.

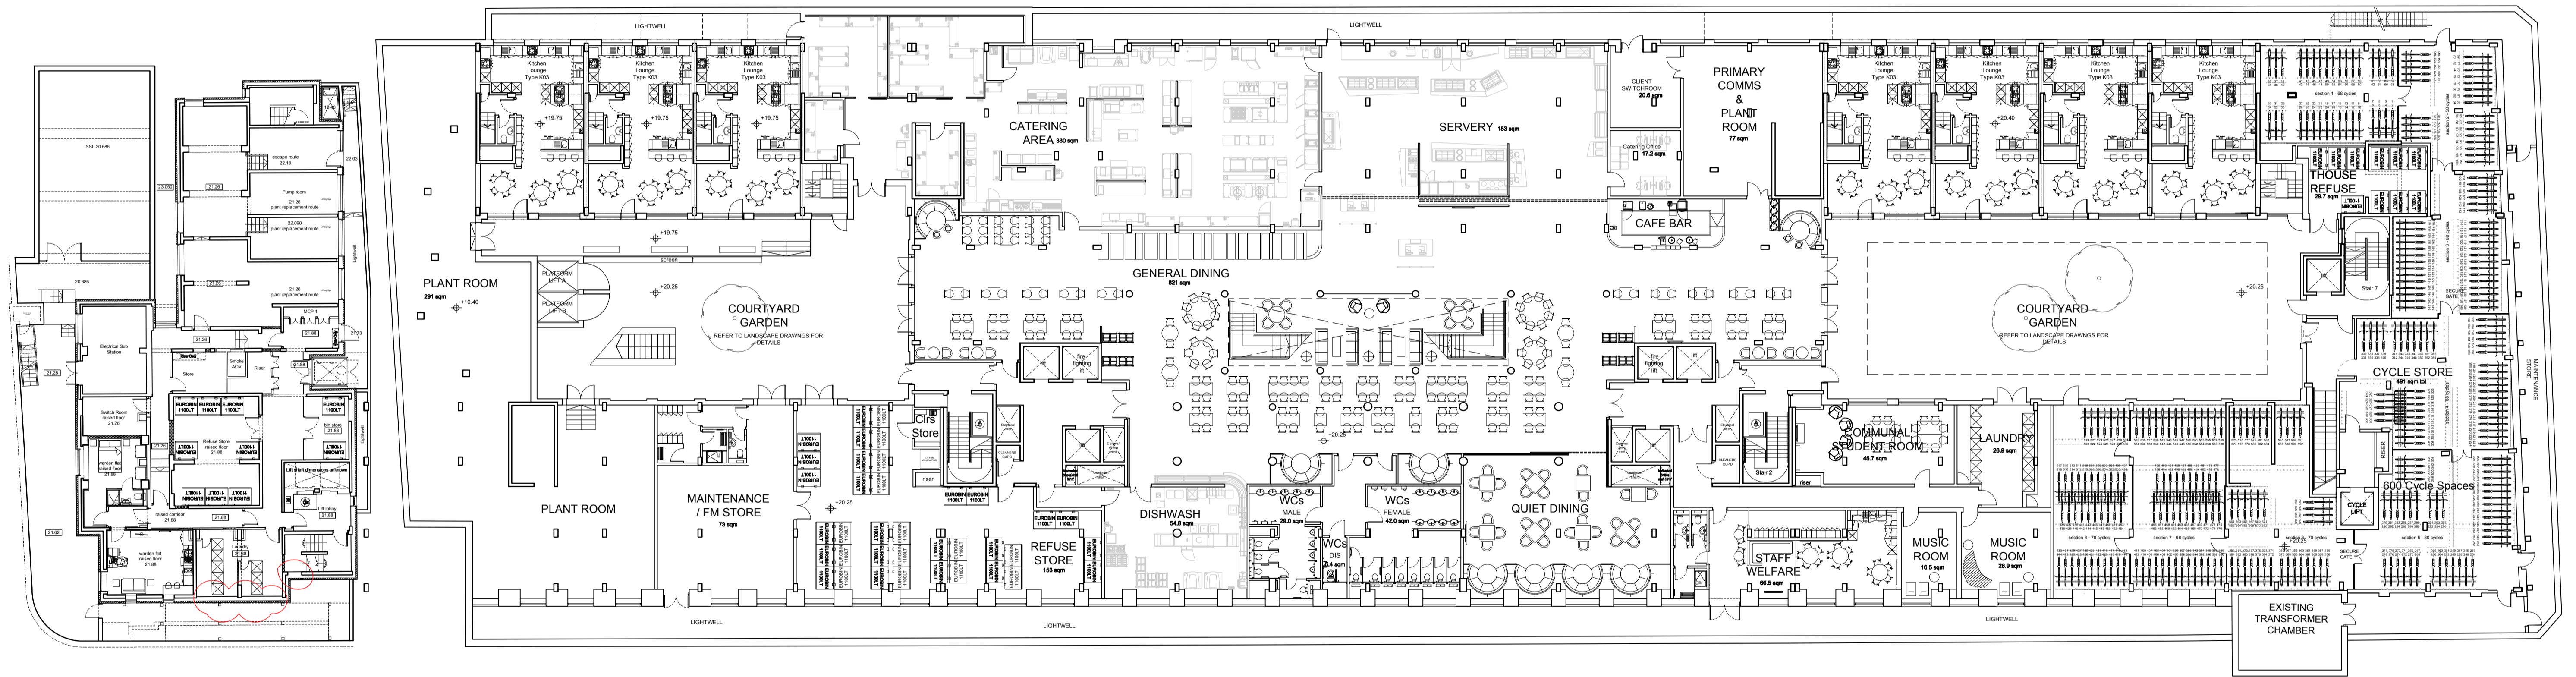

No.	Date	Comment	Drawn	Chk'd
P6	27.03.14	revision tags & change log added	RCR	RM
P5	26.03.14	REGULARIZATION ISSUE - refer to change log	RCR	RM
P4	07.01.14	REVISED TO FULLY CO-ORDINATED PLANS	RCR	RM
P3	11.12.13	REVISED IN LINE WITH DEVELOPED DESIGN	RCR	RM
P2	10.04.13	REVISED IN LINE WITH CASE OFFICER COMMENTS SM	NM	NM
P1	15.03.13	FOR PLANNING	SM	NM

Issue Status
PLANNING
 tp bennett
 architecture
 interiors
 planning

One America Street London SE1 ONE UK +44 (0) 20 7208 2000 www.tpbenntt.com
 London Moscow Abu Dhabi New York

Project
 Proposed
 University of London
 Cartwright Gardens, London
 Drawing Title
 Proposed Plans
 Lower Ground Floor Plan

Drawn	Date	Scale @ A1/A3	Alt. Ref.
SM	nov 2012	1:200/1:400	--

tp bennett Project No.	Drawing Number	Rev
A10417	D 0099	P7

