



**01 BASEMENT PLAN PROPOSED REMOVALS**  
150 1:100

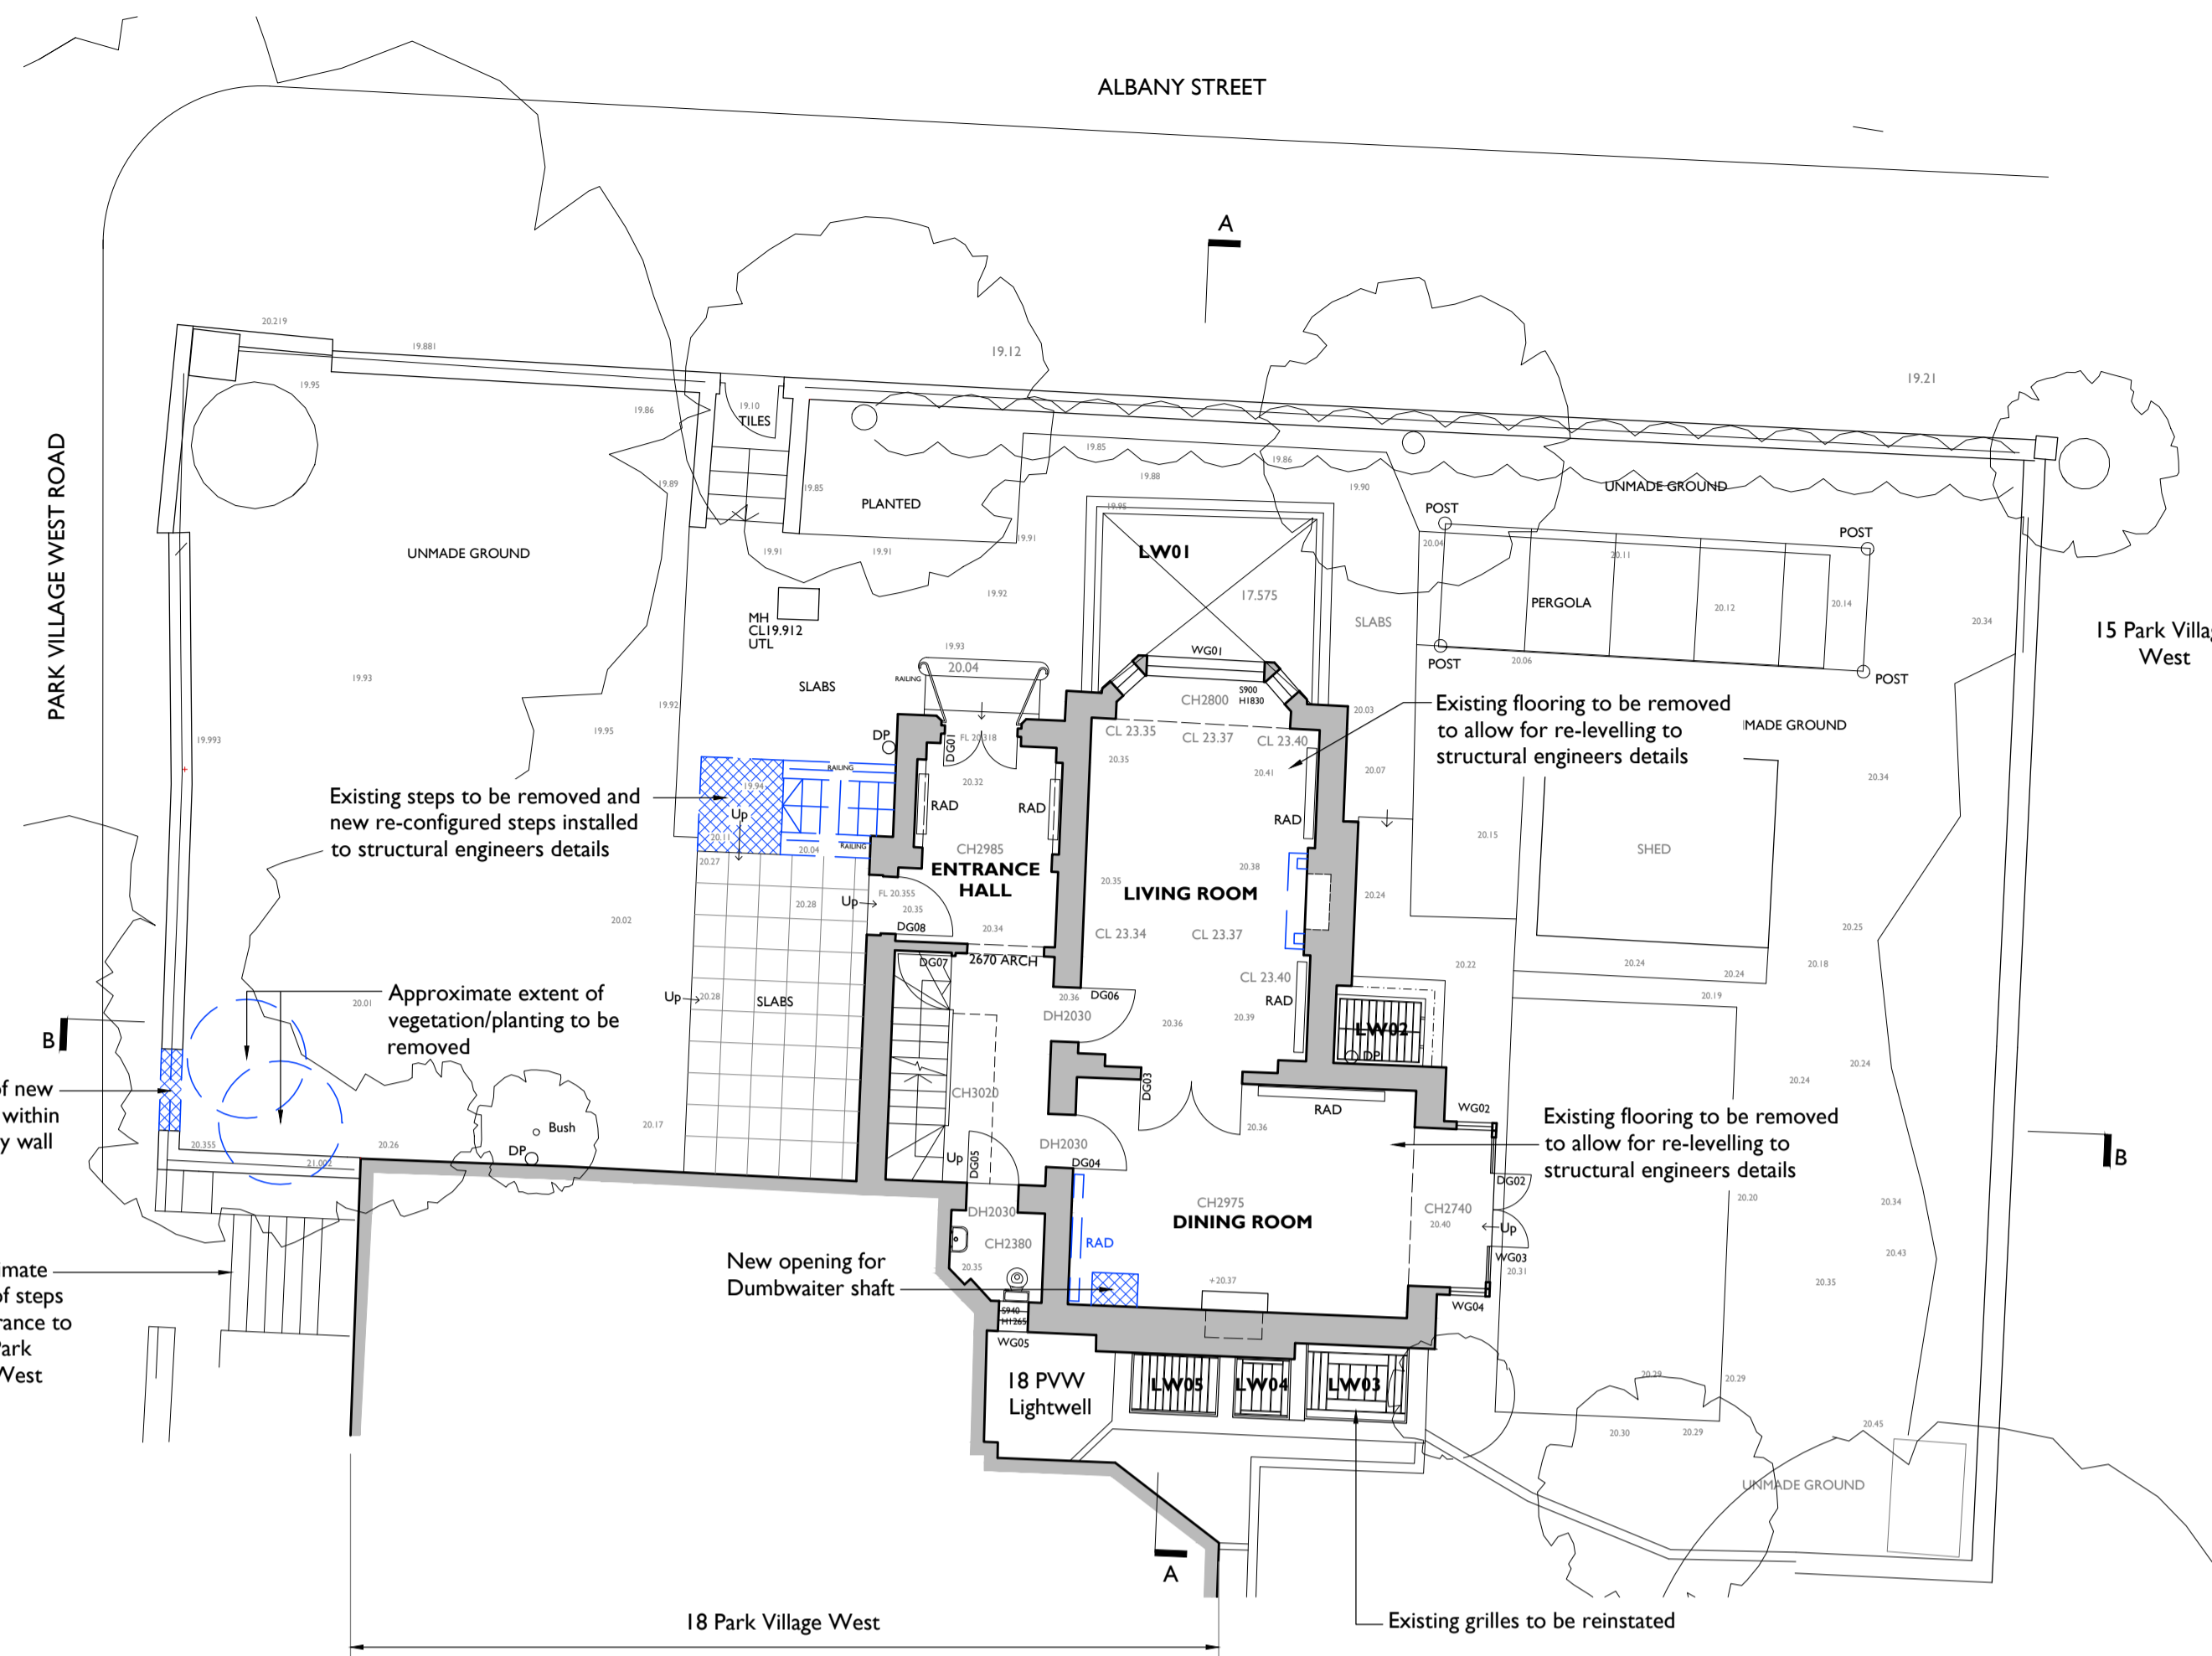


**02 GROUND FLOOR PLAN PROPOSED REMOVALS**  
150 1:100

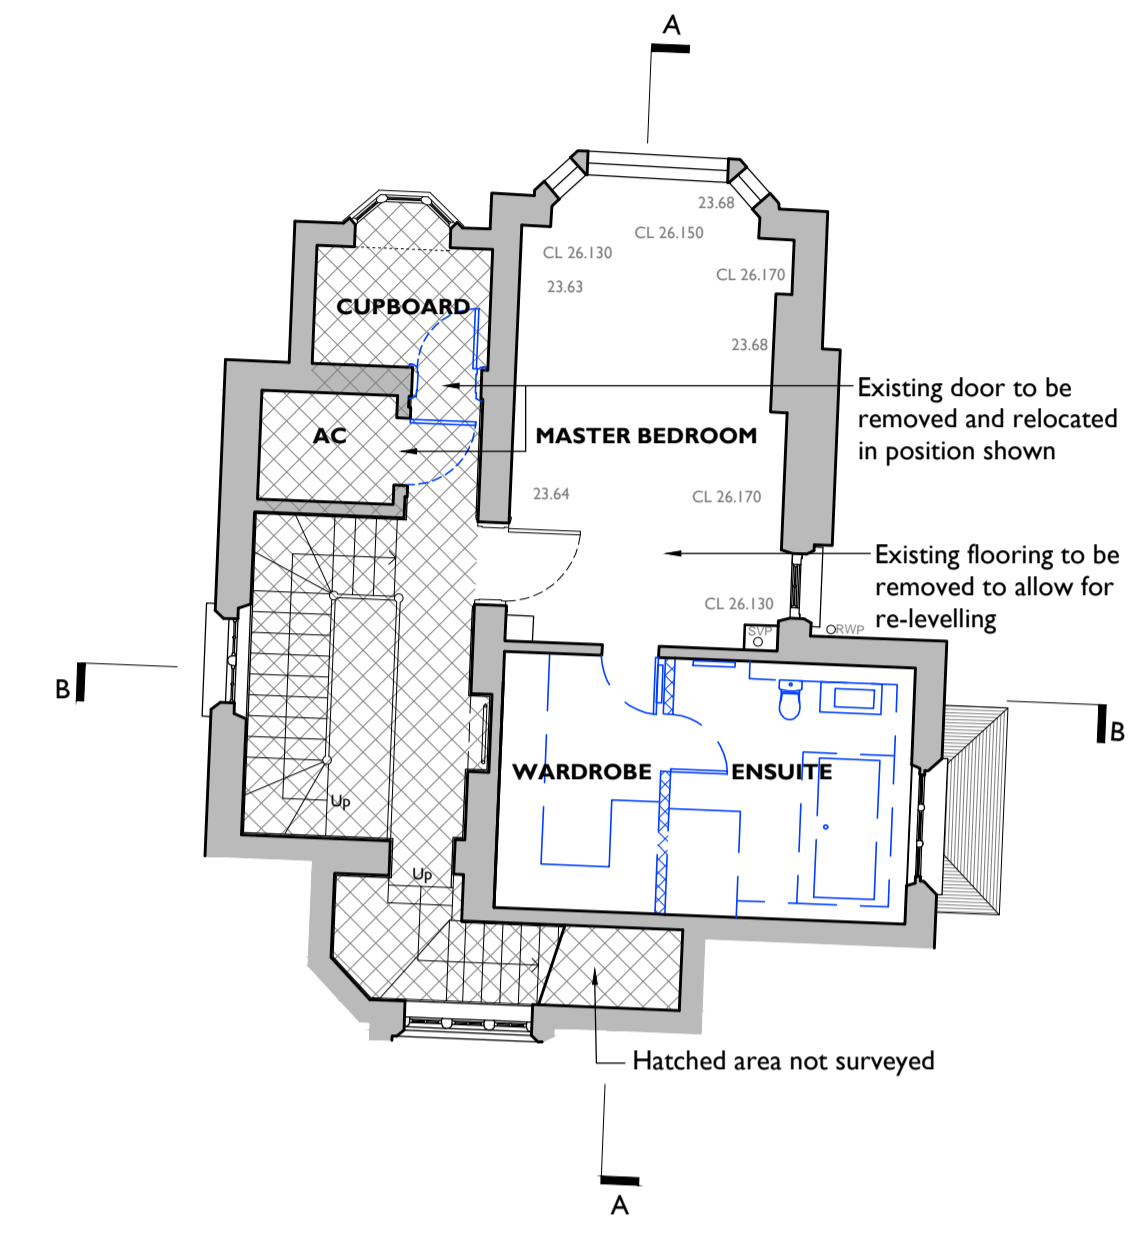

**03 FIRST FLOOR PLAN PROPOSED REMOVALS**  
150 1:100




**04 NORTH EAST ELEVATION SHOWING PROPOSED REMOVALS**  
150 1:100

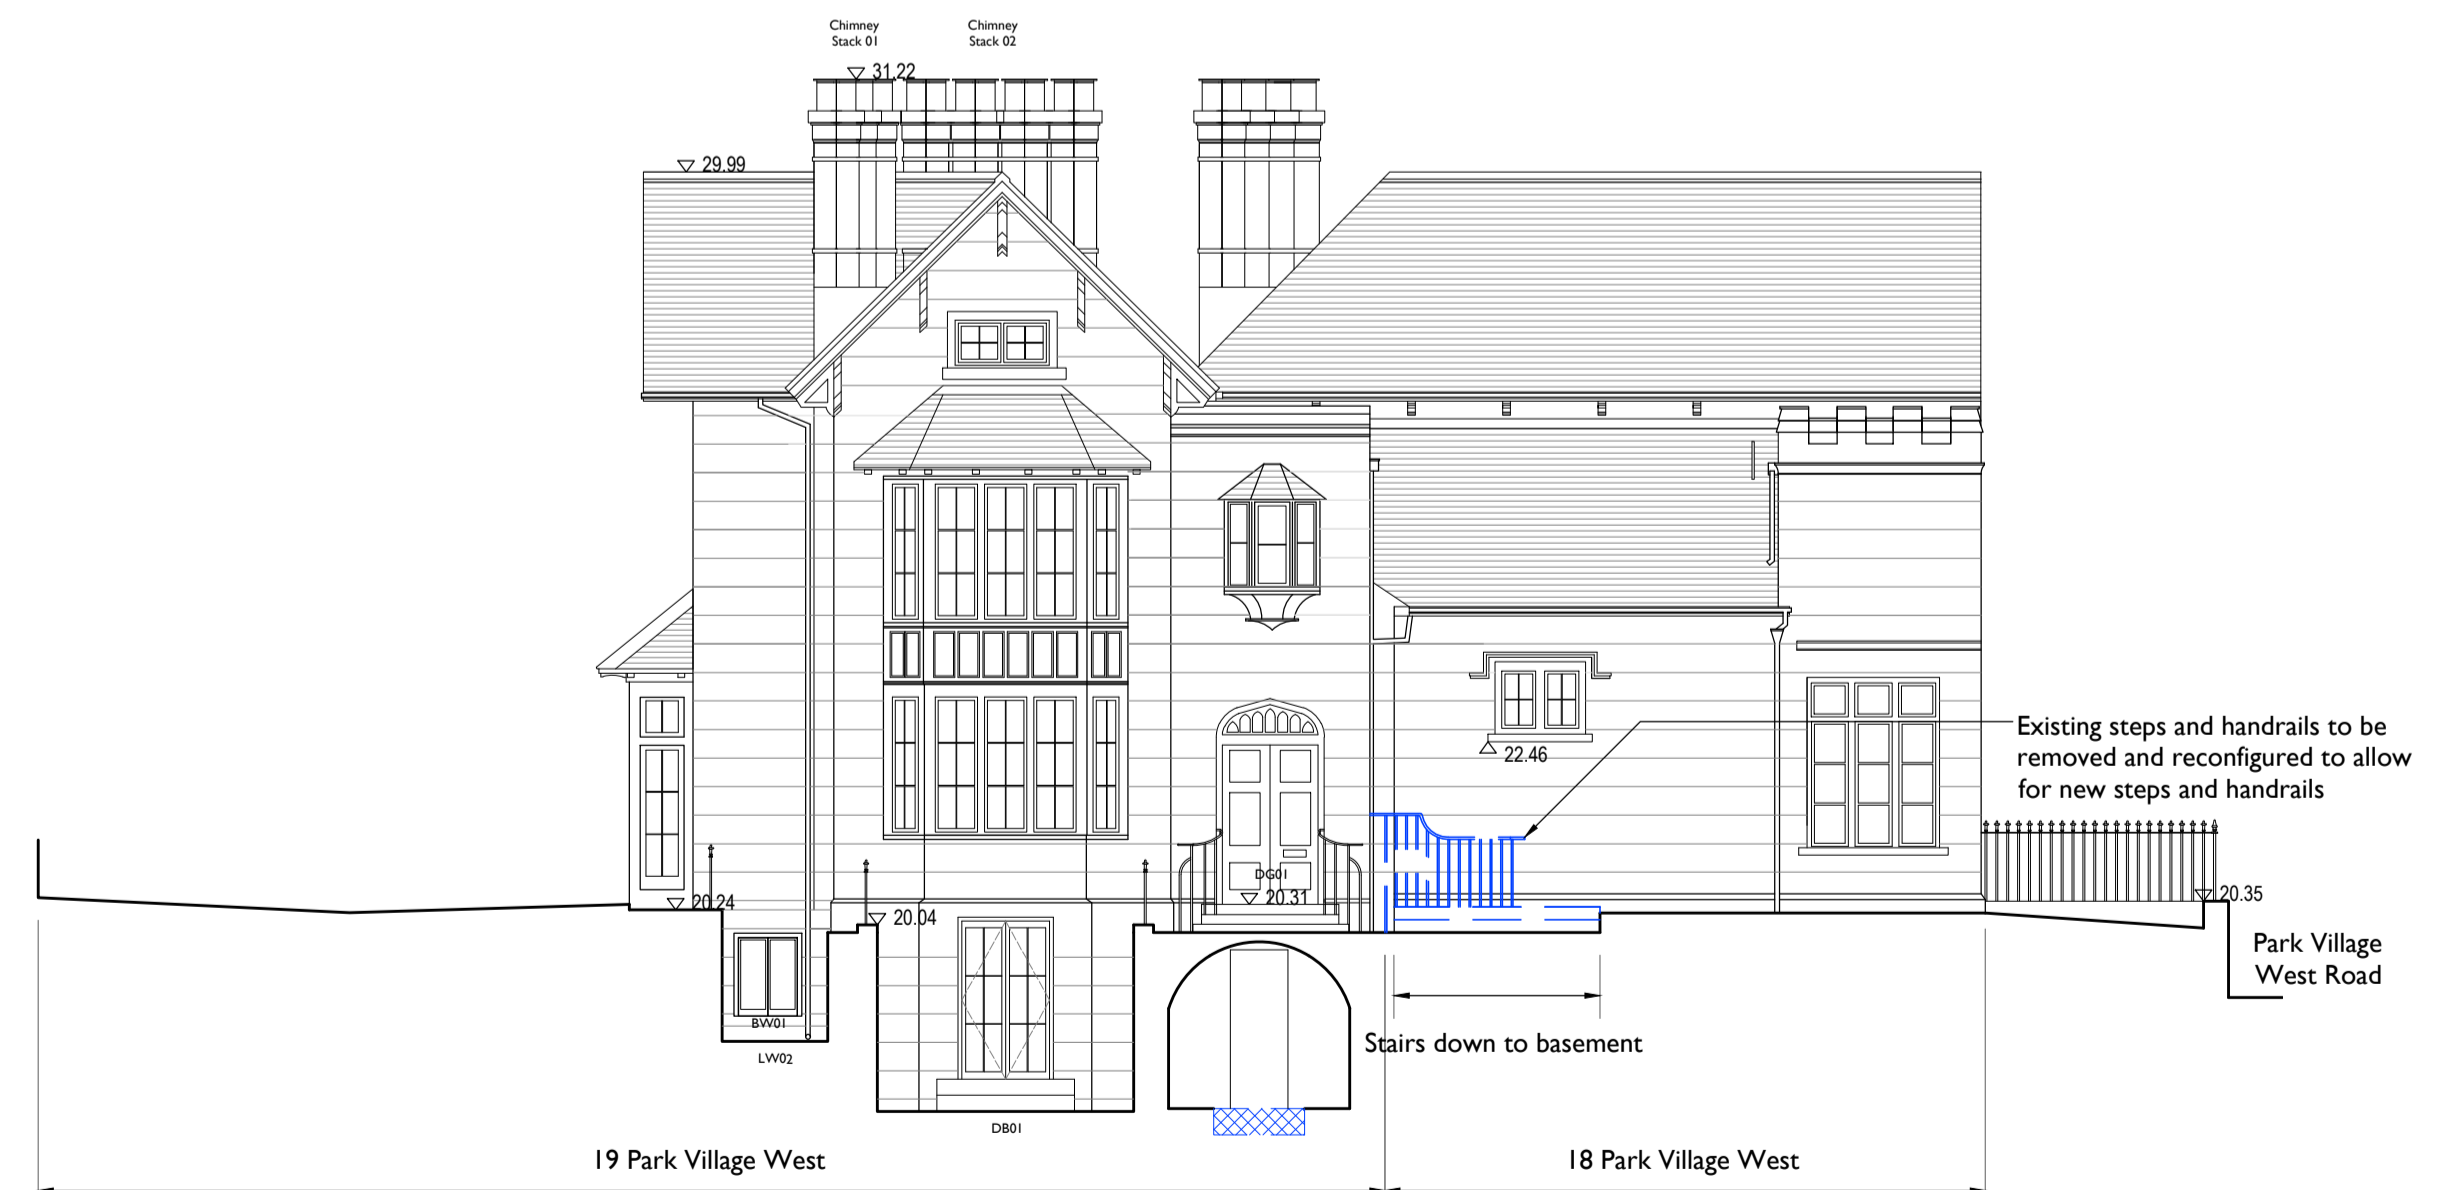


**05 ALBANY STREET ELEVATION (SOUTH EAST) SHOWING PROPOSED REMOVALS**  
150 1:100

**Notes:**  
Drawings are based on survey data and may not accurately represent what is physically present.  
Do not scale from this drawing. All dimensions are to be verified on site before proceeding with the work.  
All dimensions are in millimeters unless noted otherwise.  
Purcell shall be notified in writing of any discrepancies.

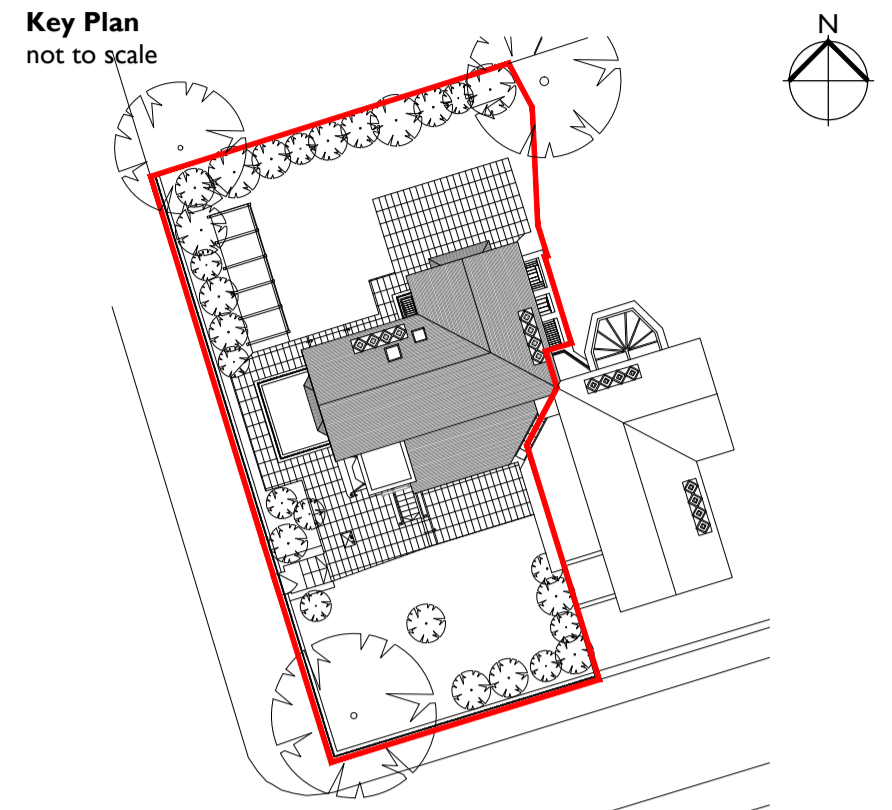

**Key**  
Existing structure  
Element or Structure to be carefully removed

**PLANNING APPLICATION SUBMISSION**  
Drawings based on Survey information provided by Anglia Land Surveys Ltd. Drawing No: ALS6940/50/01 - 07A Dated May 2015

 

A 01/03/2016 CW PF Amendments for LBC

First Issue 18 Dec 2015 CW PF

ISSUE	DATE	DRAWN	CHECKED	DESCRIPTION
-------	------	-------	---------	-------------

**CLIENT** Mr L & Mrs M Smith

**PROJECT** 19 Park Village West

**DRAWING TITLE** Existing B'ment, Grnd and First Fir Plan & S West and North West Elevations proposed removals

**SIZE & SCALE** A1L 1:100

**DRAWING STATUS** ISSUED FOR PLANNING

**JOB NUMBER** 236110

**DRAWING NO.** 150

**REVISION** A

