


EXISTING


PROPOSED

NOTES
Do not scale from this drawing in either electronic or paper format. Use figure dimensions only and if in doubt ask

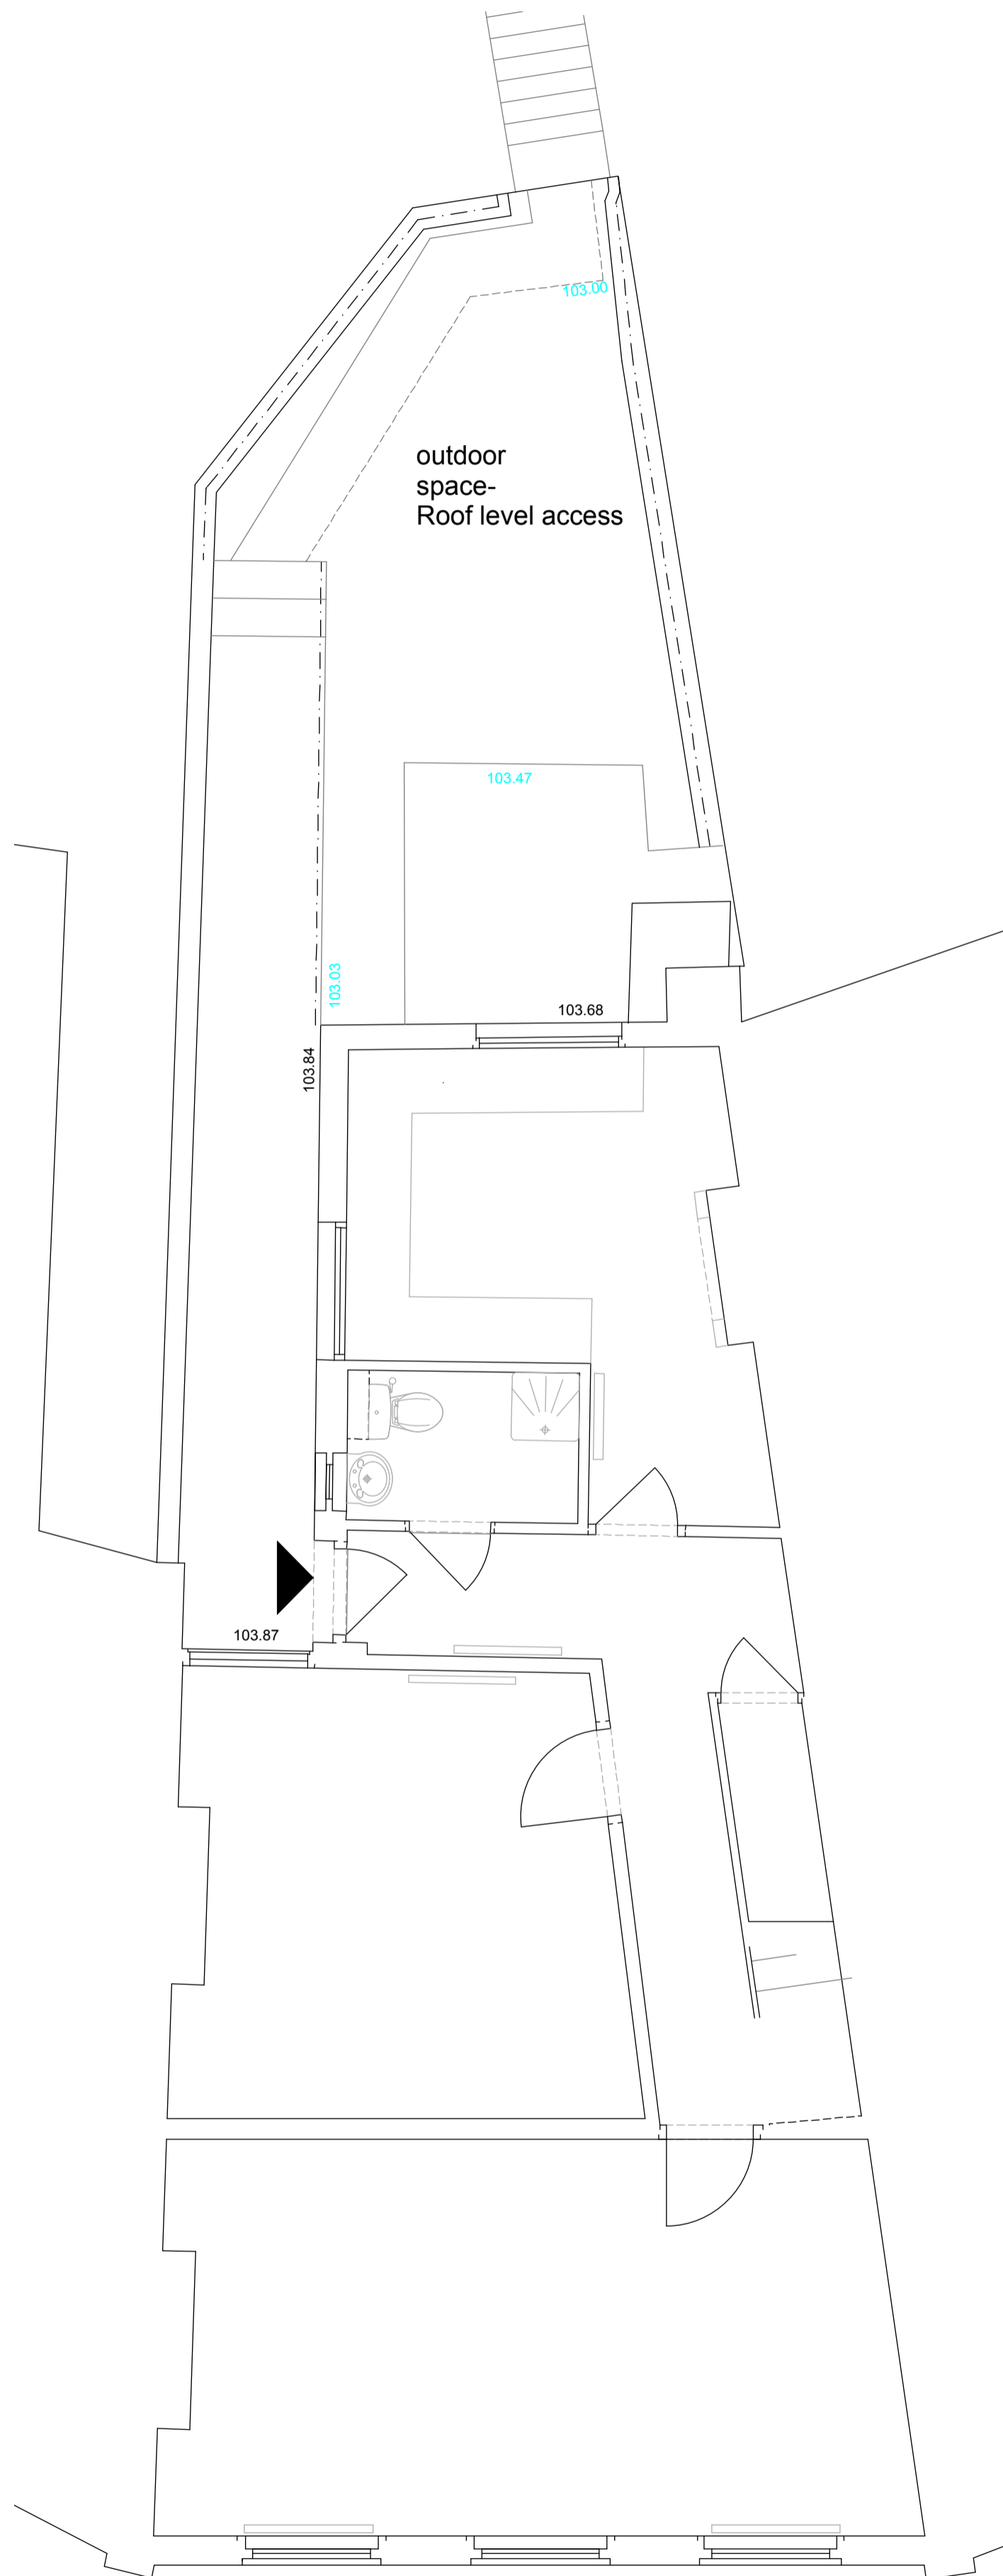


Existing First Floor

1x 2 storey Maisonette flat

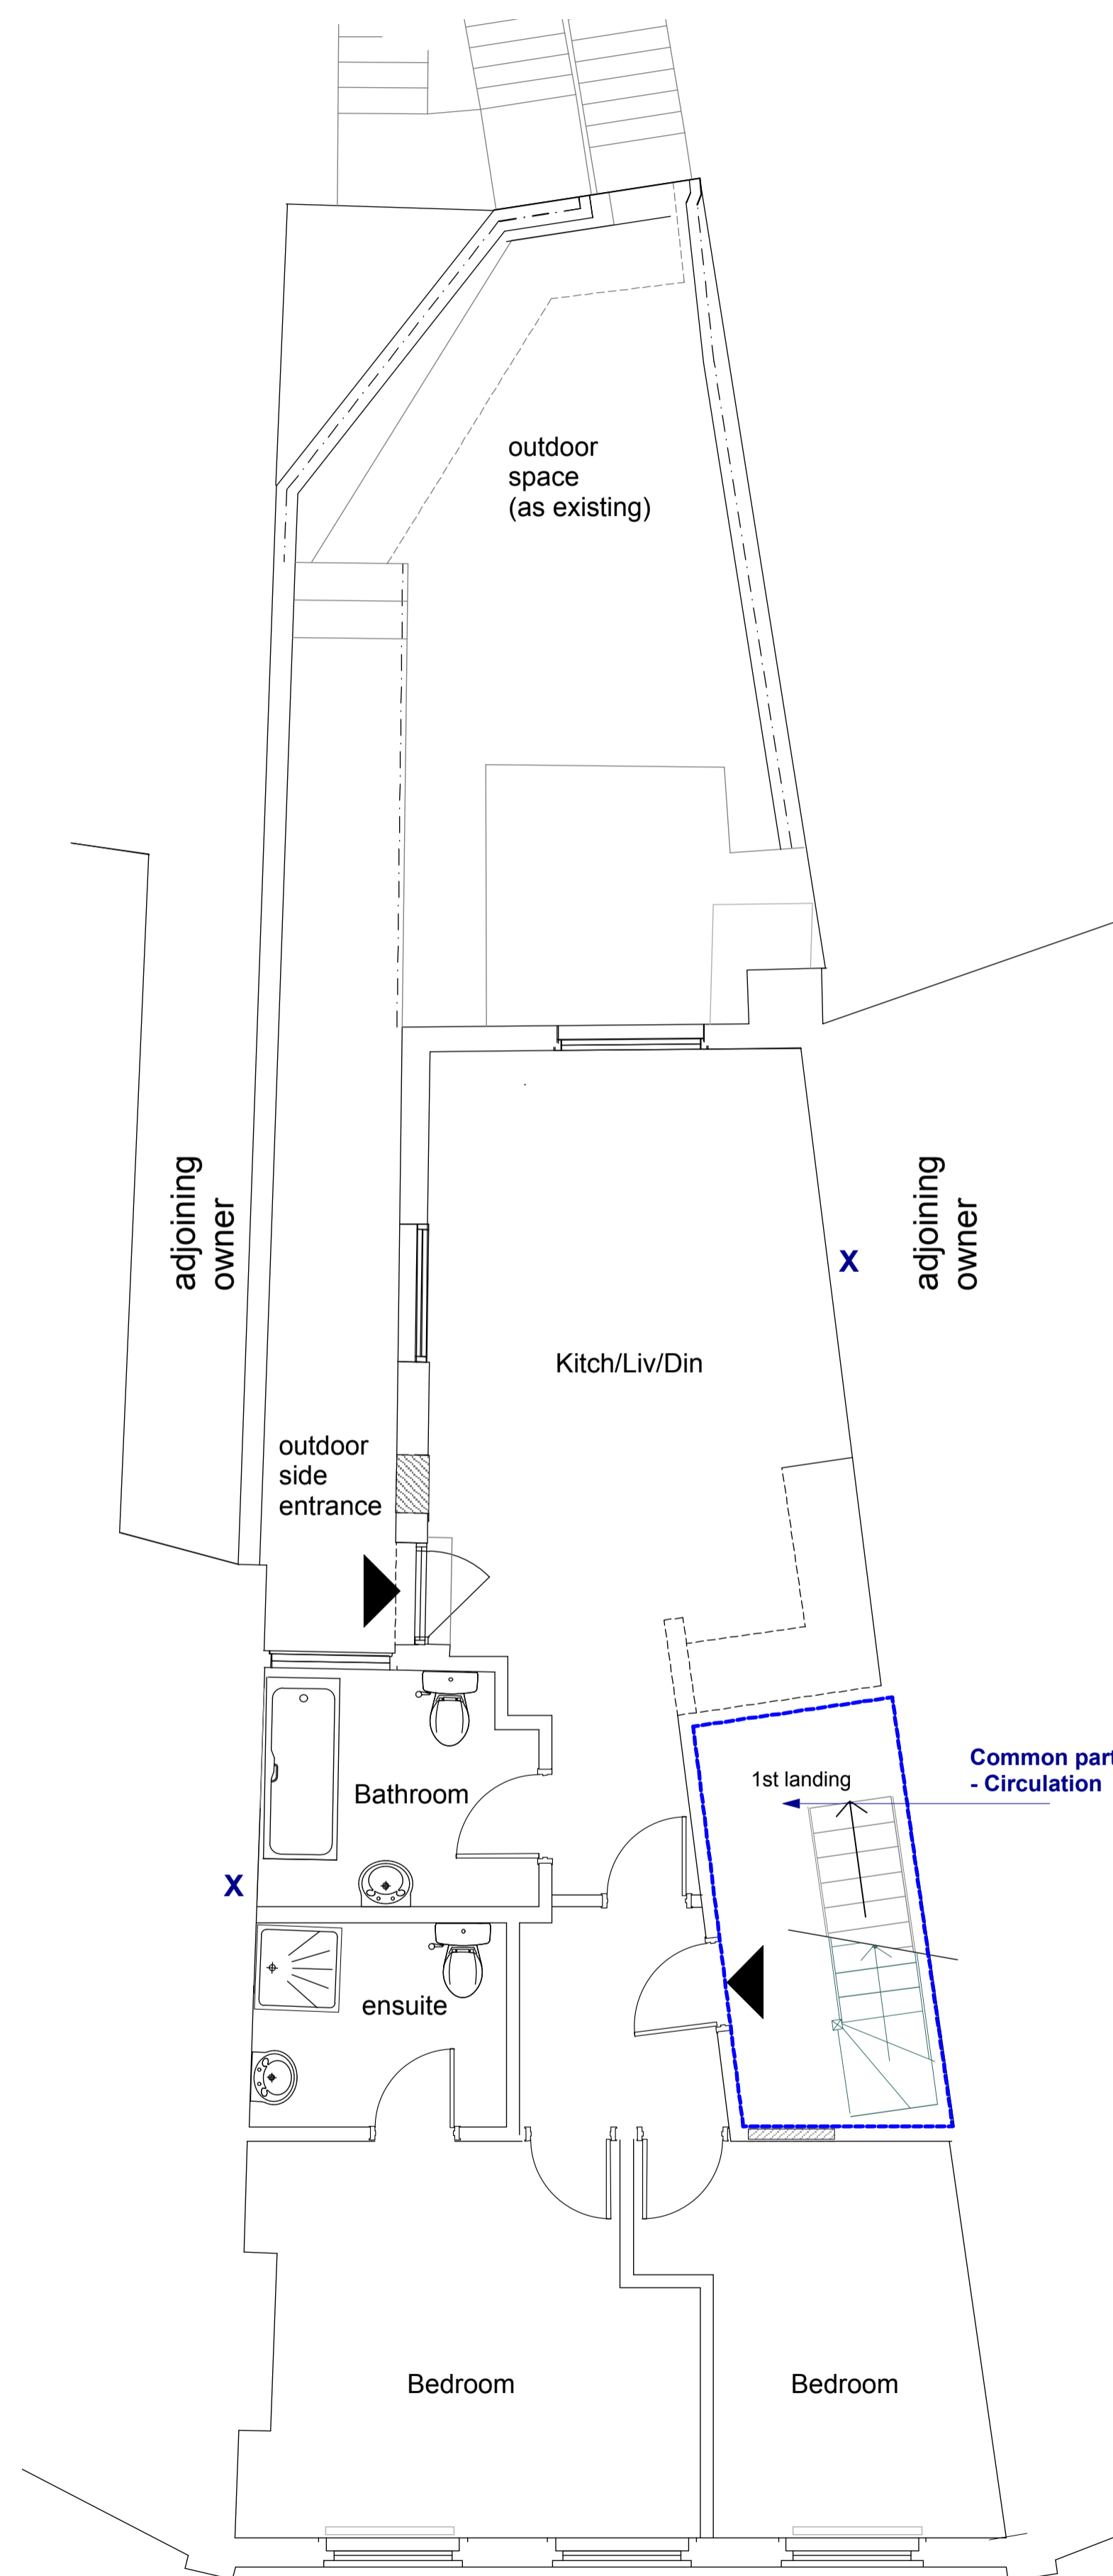

First Floor

2 bedroom flat
65 m2

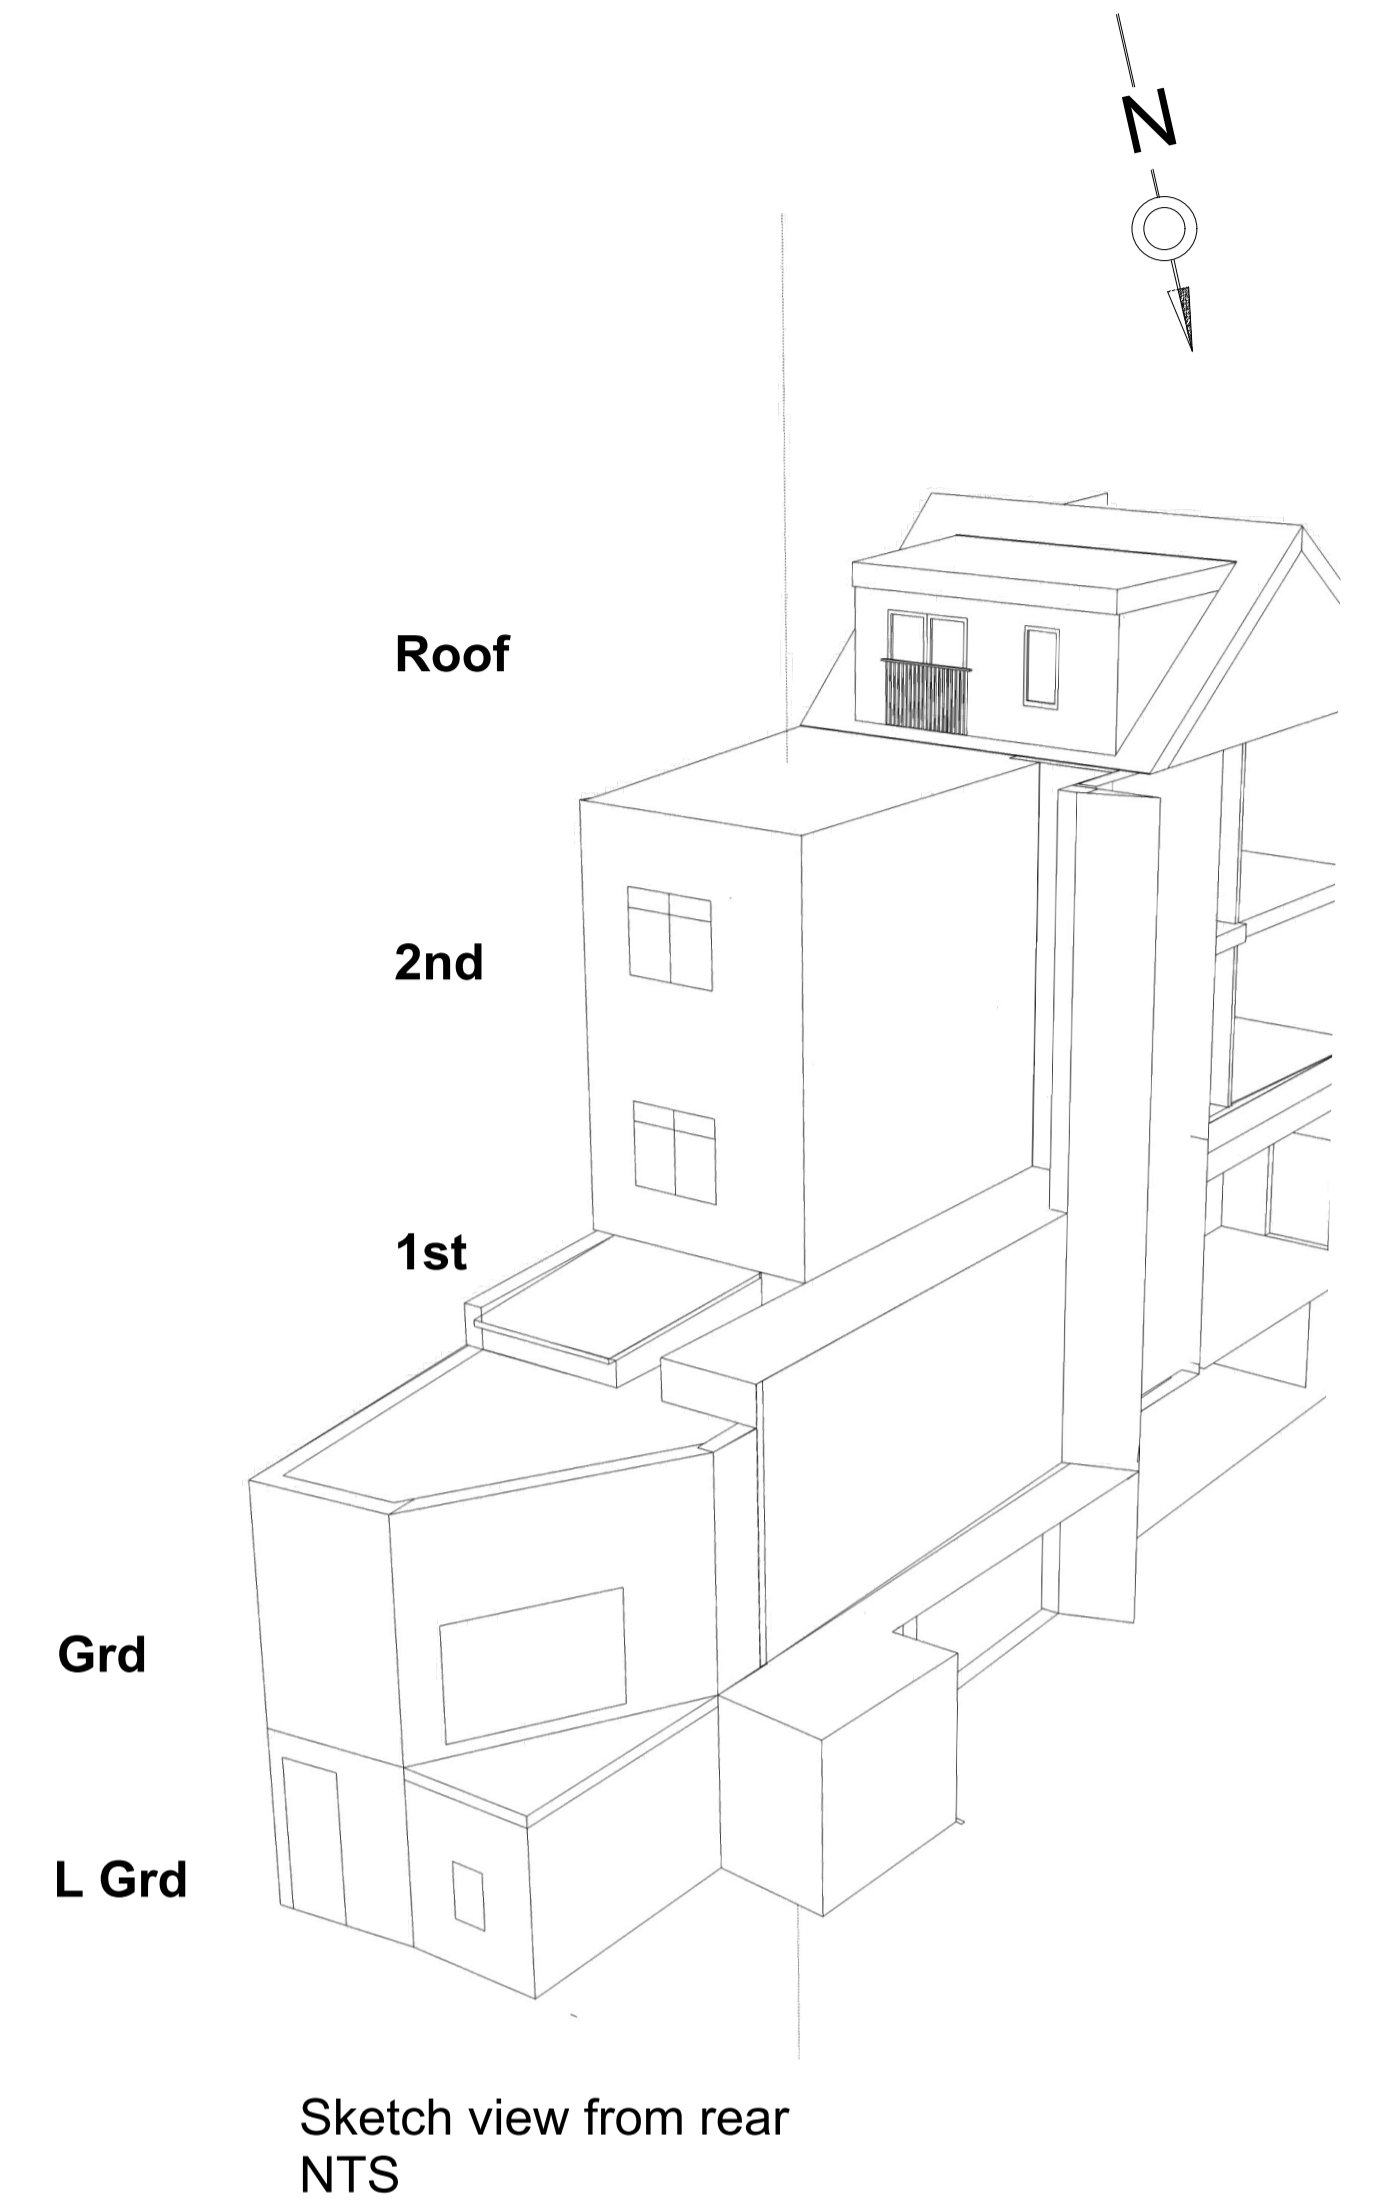

Sketch view from rear
NTS



Job	340 West End Lane For Manuel Swaden Ltd	Date	MAR 15
Title	EXISTING+ PROPOSED FIRST FLOOR PLAN	Scale	1:50 @A1 1:100 @ A3
Dwg No.	0119/P/ 101D		
Status	Planning Application		



0207 100 3666/ 0845 123 3940

mail@ragozzinoarchitects.com