
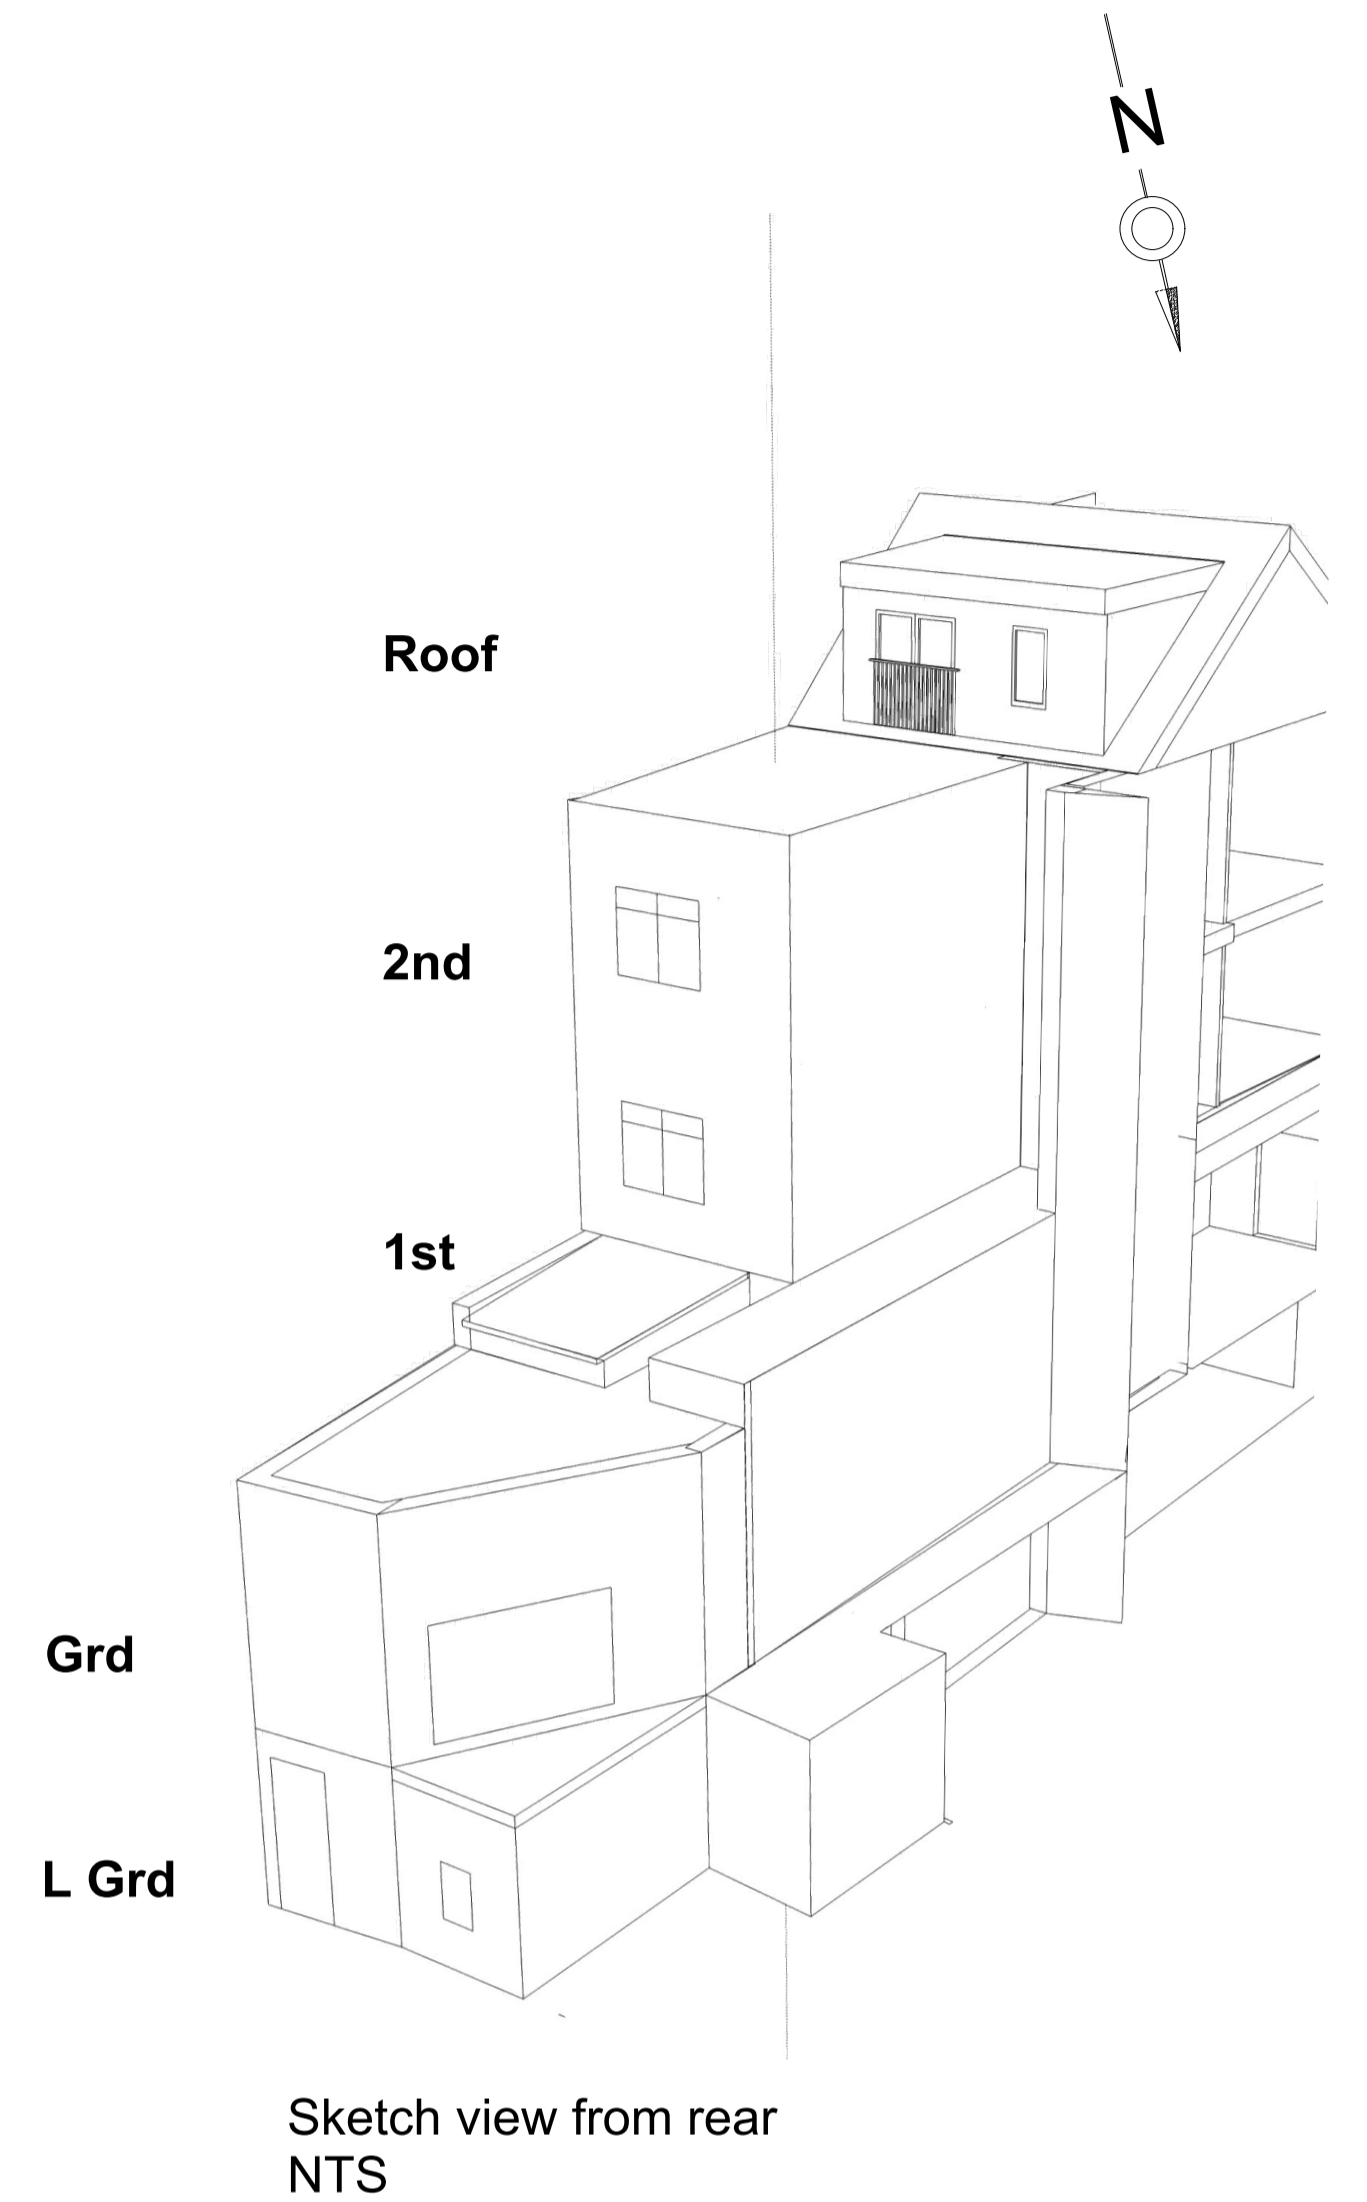


EXISTING

PROPOSED

NOTES
Do not scale from this drawing in either electronic or paper format. Use figure dimensions only and if in doubt ask

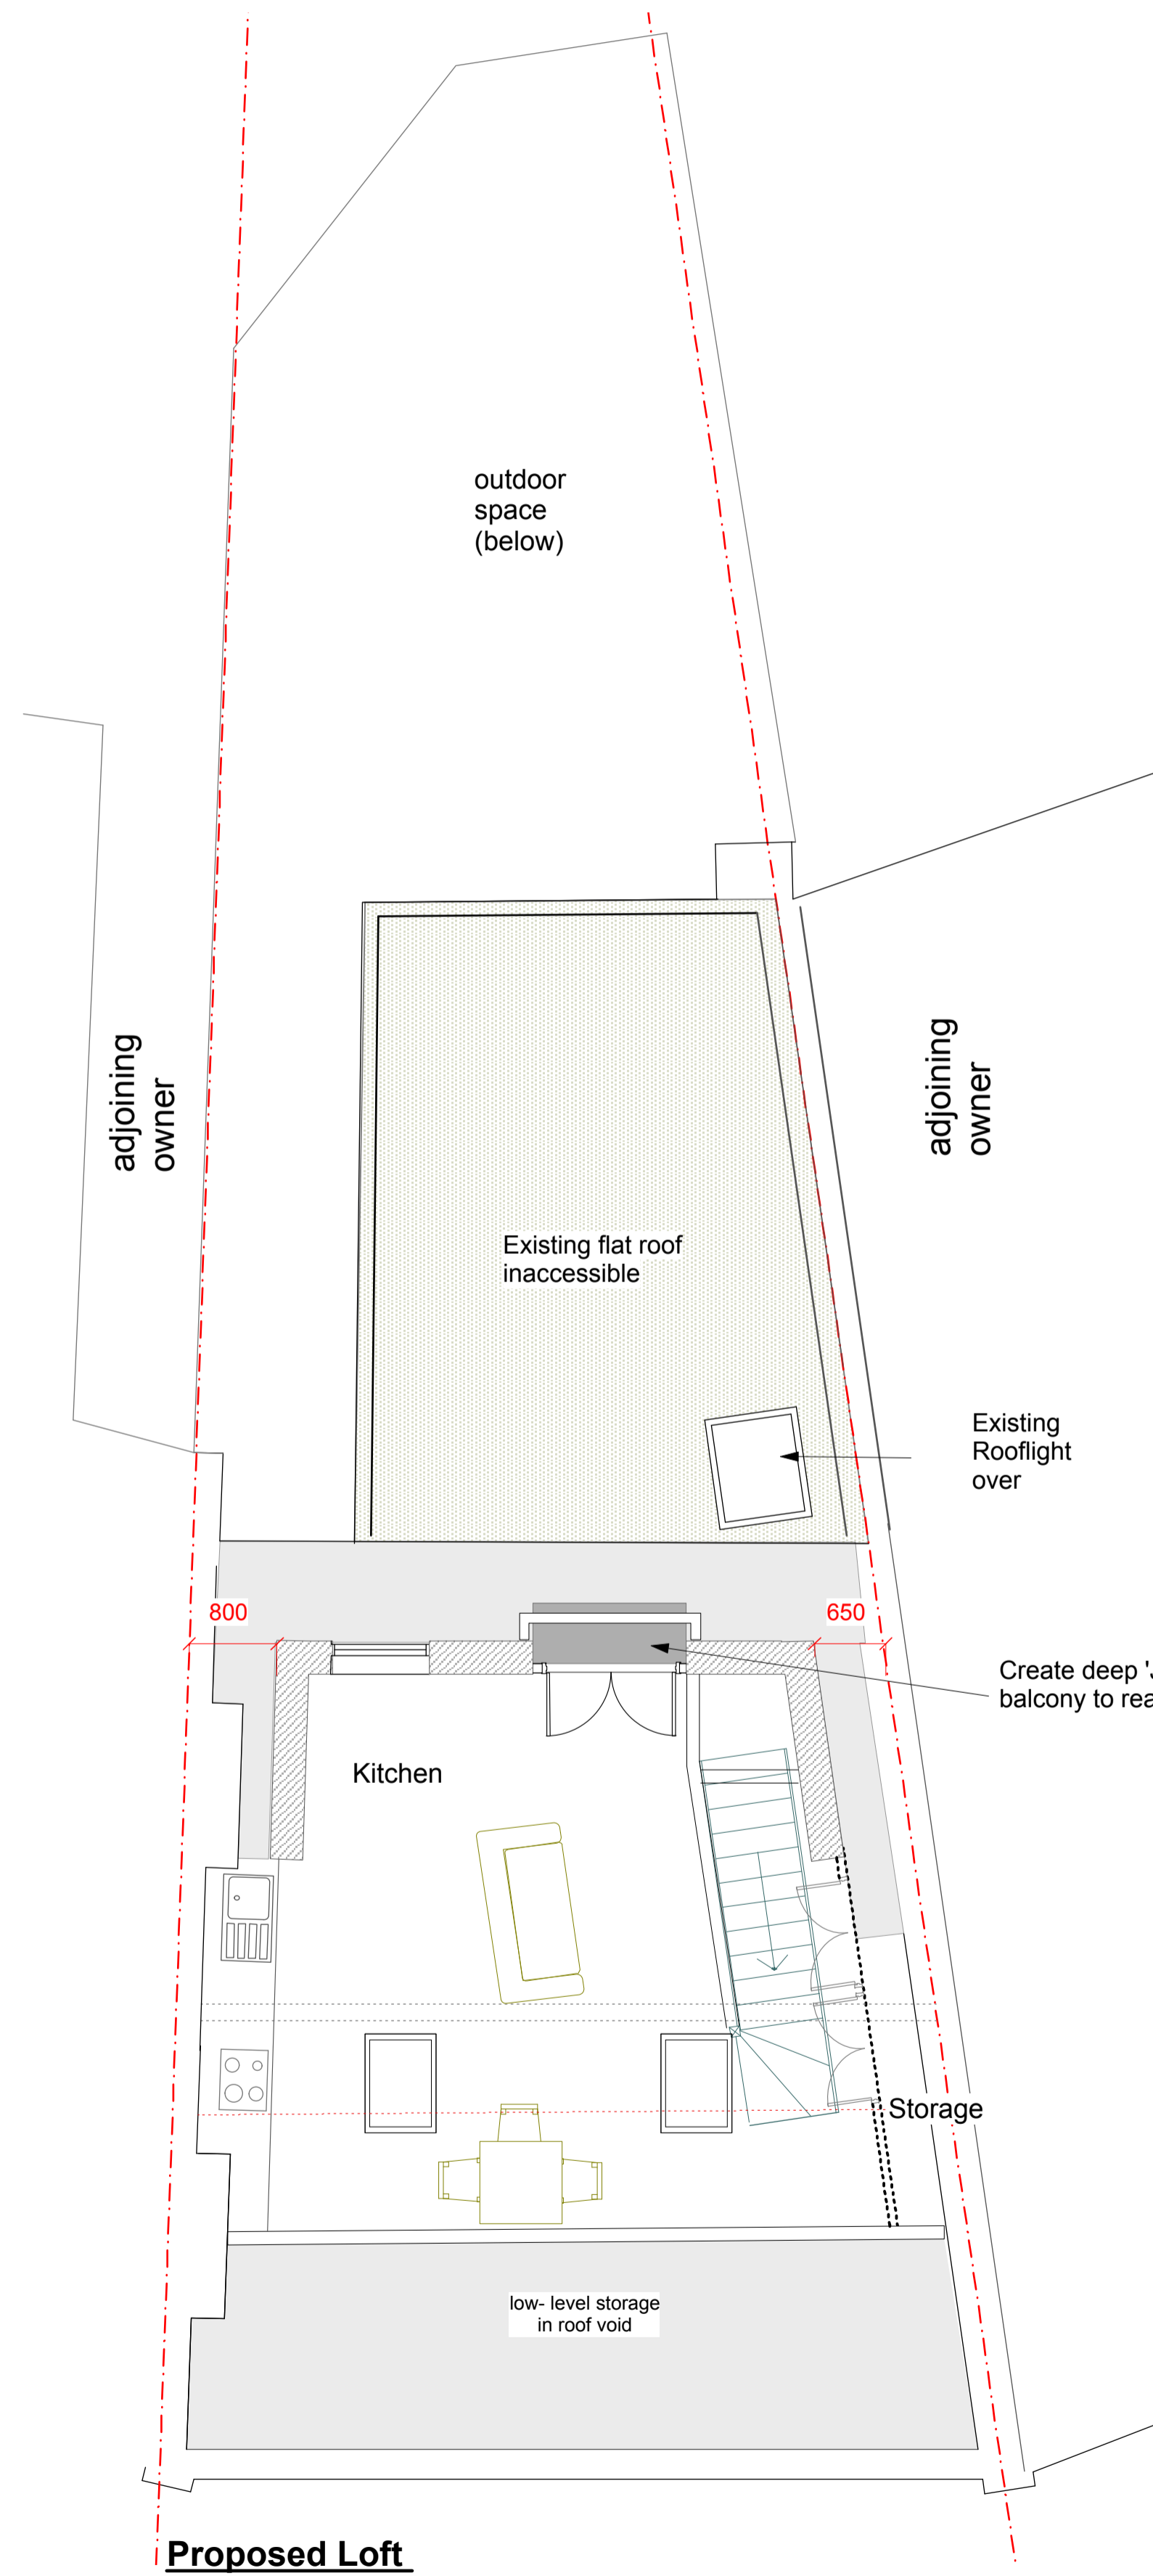

Job 340 West End Lane
For Manuel Swaden Ltd

Date Mar 16

Title EXISTING+ PROPOSED SECOND FLOOR PLAN

Scale 1:50 @A1
1:100 @ A3

Dwg No. 0119/P/ 103C

Status Planning Application

REV.C Mar 16. Post Pre-App response.Reduce size of dormer
minor amends to internal stair



0207 100 3666/ 0845 123 3940

mail@ragozzinoarchitects.com