


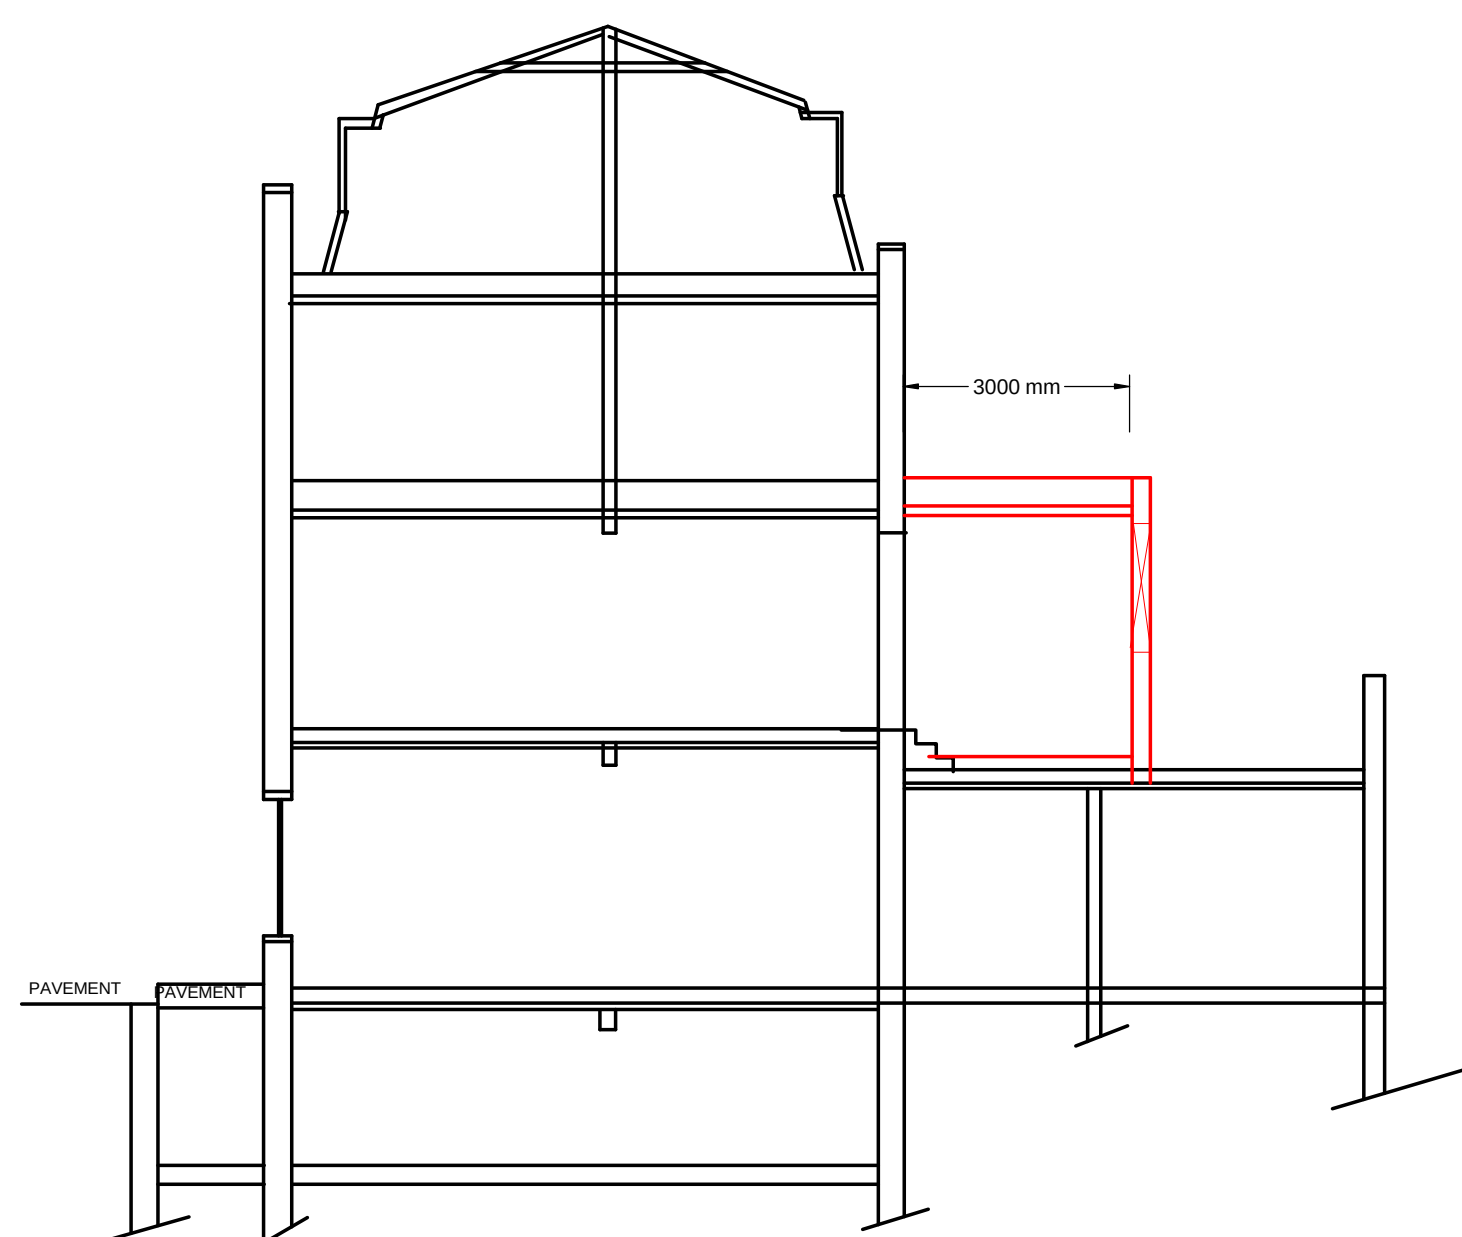

SECTION B - B

RIDGE OF MANSARD

FRONT OF MANSARD

THIRD (LOFT) FLOOR LEVEL

SECOND FLOOR LEVEL

FIRST FLOOR LEVEL

ROOF TERRACE

GROUND FLOOR LEVEL

REAR PARAPET WALL

REAR ELEVATION AS PROPOSED

REVISION

REVISION A 4/03/2016

All dimensions must be checked on site. The Contractor shall be responsible for taking all necessary site dimensions and levels and for all exploratory works to verify the existing structure before commencement of works.

All details to comply with current building regulations and Local Authority approvals. Work not to commence before final approval of plans by Local Authority.

Where new work is on/near boundary line/party wall the property owner is to serve party wall notice to the adjoining property/land owner in accordance with the requirements of the 'Party Wall etc.' Act 1996.

IDENTIFY DRAINS ON SITE BEFORE ANY WORKS START COMMENCES. INFORM WATER BOARD IF FOUNDATIONS ARE OVER OR CLOSE TO DRAINS.

CA(UK)LTD

CHARTERED CIVIL ENGINEERS
& ARCHITECTURAL DESIGNERS

C. ARNAOUTI, BSc(Eng)Hon,PhD,MICE,CEng

TITLE:
PROPOSED ELEVATIONS
& SECTION B- B
107 KINGS CROSS ROAD
LONDON WC1X 9LR

DRAWN BY: CA

DATE: 03/11/2015

DRAWING No: GUZEL 107.432A
KINGS CROSS
PRO ELEVATIONS

SCALE: 1:100 @ A3

2 ST YON COURT, COLNEY HEATH LANE, ST ALBANS, HERTS AL4 0TR TEL 07956 635 515